


one eighth inch = one foot
one quarter inch = one foot
three eighths inch = one foot
one half inch = one foot
one inch = one foot
three quarters inch = one foot
one and one half inches = one foot
three inches = one foot

Z:\09-dwg\5009-VA-Marion-New Dietetics Work-dwg\Diaterics Redesign Package\Final Submission\FS-dwg\100CONSTRUCTIONDOCUMENTS-FS-DWGS-12-29-2015-2007.DWG 12-29-15 01:58:33 PM MAK-6

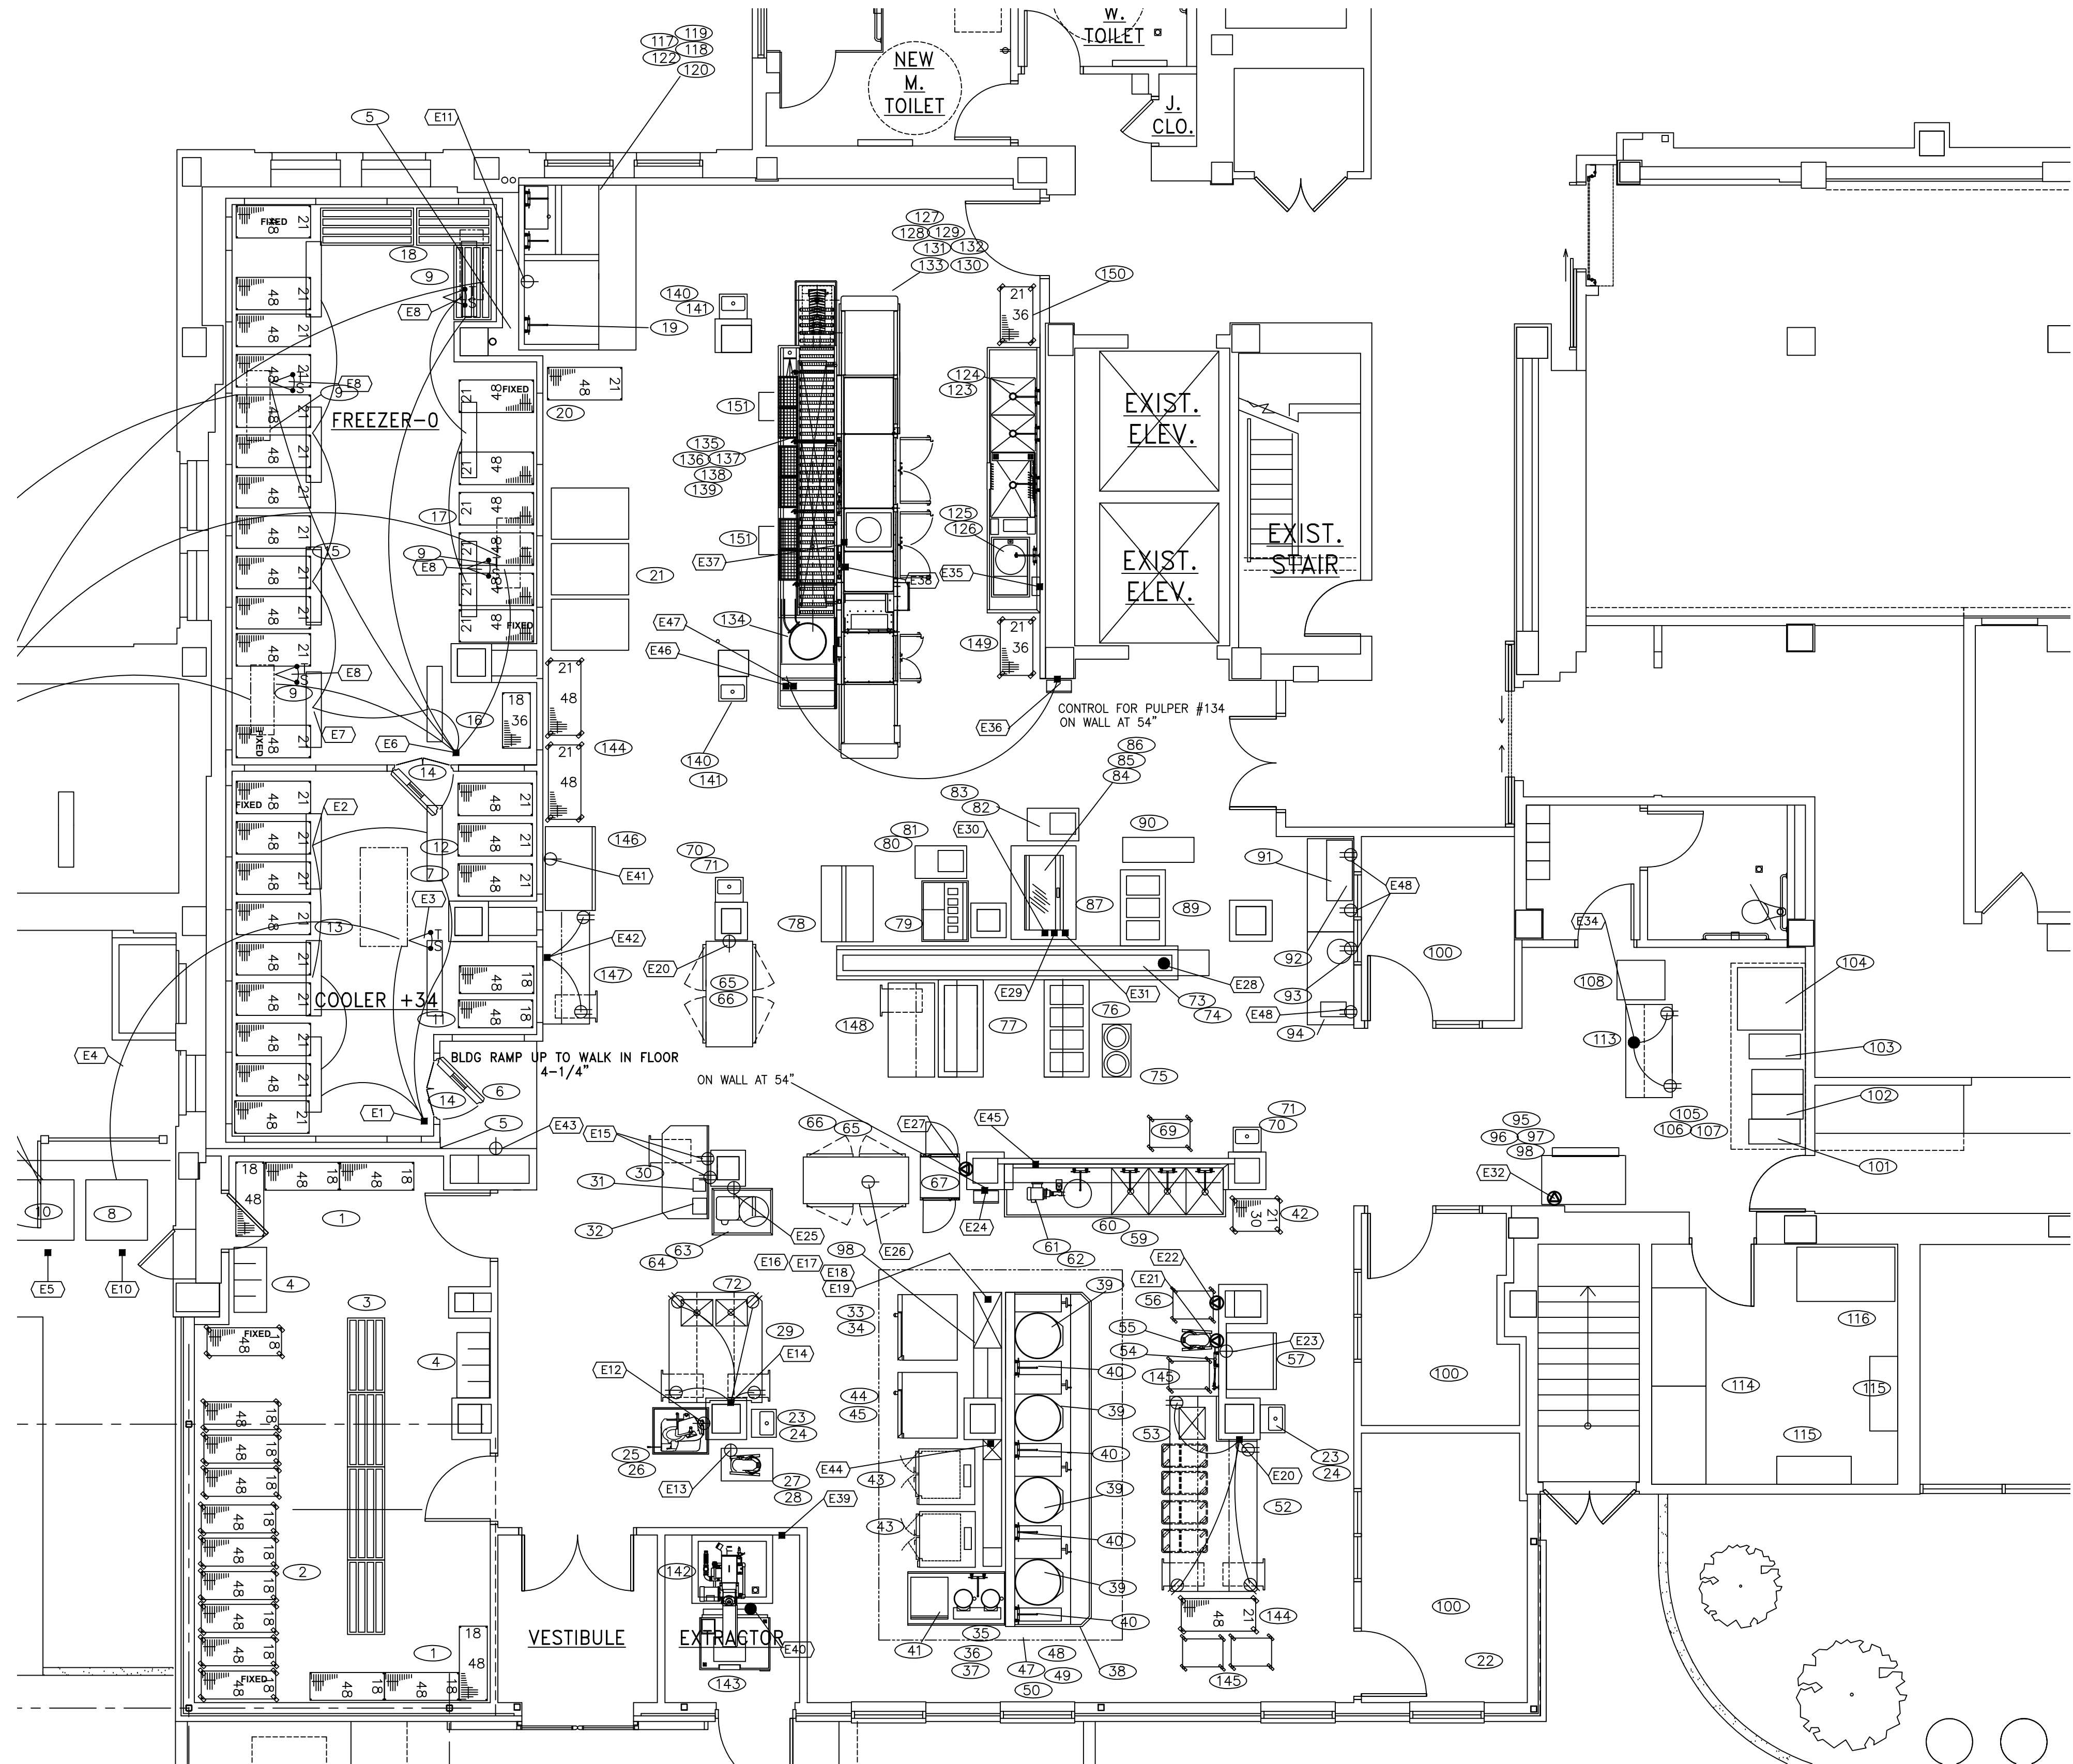

1 ELECTRICAL CONNECTION PLAN
FS-3 3/16"=1'-0"

Revisions	Date

CONSULTANTS:

ARCHITECT/ENGINEERS:

MAK ARCHITECTS, INC.
ARCHITECTURE • PLANNING • INTERIOR DESIGN

8328-R Olive Boulevard., St. Louis, Missouri 63132
mak@makarchitects.com www.makarchitects.com
314-997-3802 314-993-3761 (Fax)

Drawing Title
ELECTRICAL CONNECTION PLAN

Approved Project Director

Project Title
CONSTRUCT NEW DIETETICS
DEPARTMENT OF VETERAN AFFAIRS
MEDICAL CENTER

Location
2401 WEST MAIN STREET, MARION, IL 62959

Date
12-29-2015

Checked
J.K.W.

Drawn
J.H.G.

Project Number
657A5-10-101

Building Number
Building #2

Drawing Number
FS-3
Dwg 3 of 5

Office of
Construction
and Facilities
Management

Department of
Veterans Affairs

CONSTRUCTION DOCUMENTS