

Twin Infusion Series® Coffee Brewer - Tall

ITEM#

PROJECT

DATE



ICB-Twin Tall with 1.5 Gal ThermoFresh® Server

(TF server sold separately)

Dimensions: 34.4"H x 20.1"W x 22.6"D*
(87.4cm H x 51.2cm W x 57.5cm D)

Features

Infusion Coffee Brewer

- Brews up to 17.5 gallons (66.2 litres) of perfect coffee per hour.
- Large 5.6 gallon (21.2 litre) tank provides back-to-back brewing capacity
- Designed to brew into 1 gallon and 1.5 gallon (3.8 and 5.7 litre) ThermoFresh® servers with base for easy transport of coffee to other locations.
- Three brew buttons allow for 3 separate brewing profiles. Two programmable batch switches allow full and half batch brewing.
- Easy Pulse interface allows automatic programming of pulse routine.
- BrewWISE® intelligence with pre-infusion and pulse brew for maximum flavor extraction. DBC grinder communicates with brewer through Smart Funnel®.
- Energy-saver mode reduces tank temperature during idle periods.
- Digital display in English/Spanish for easier programming and control. Advertising messages and machine status also displayed. Display capable of showing English or Metric measurements.
- Compatible with BUNNlink®.
- Lower side faucet model available for self-serve locations.

*models built after Oct 16, 2009 will be 20.6" deep (52.3cm)

For current specification sheets and other information, go to www.bunn.com.

Related Products

Easy Clear® EQHP-10
Product No. : 39000.0004



Easy Clear® EQHP-10L
Product No. : 39000.0001

Single/Dual Filter Pack
Product No. : 20138.0000
Packed per case: 500
Dimensions:
5¼" Base x 4¼" Sidewall
13.3 cm Base x 10.8 cm Sidewall



1 gallon TF Server
Product No.:44000.0000
Product No.:44000.0001
(black)

1.5 gallon TF Server
Product No.:44050.0000
Product No.:44050.0001
(black)

1 gallon Digital TF Server
Product No.:42700.0000
Product No.:42700.0001
(black)

1.5 gallon Digital TF Server
Product No.:42750.0000
Product No.:42750.0001
(black)



Model

ICB-Twin Tall

Agency Listing



Dimensions & Specifications


Model	Product #	Volts	Amps	Total Watts	Capacity	Cubic Measure	Shipping Weight	Cord Attached
ICB-Twin Tall	37600.0005	120/240	25	6000	17.5 gal/hr	18.7 ft ³	85.5 lbs	Yes
ICB-Twin Tall*	37600.0011	120/240	25	6000	17.5 gal/hr	18.7 ft ³	85.5 lbs	Yes

*side faucet self-serve model

Brewing Capacity: Based upon incoming water temperature or 60°F/15.5°C (140°F/60°C) rise.

Electrical: Requires 3-wires plus ground service rated 120/240V, single phase 60Hz.

Plumbing: 20-90 psi (138-621 kPa). Supplied with $\frac{3}{8}$ " male flare fitting. Requires minimum of 1.5 gpm water flow.

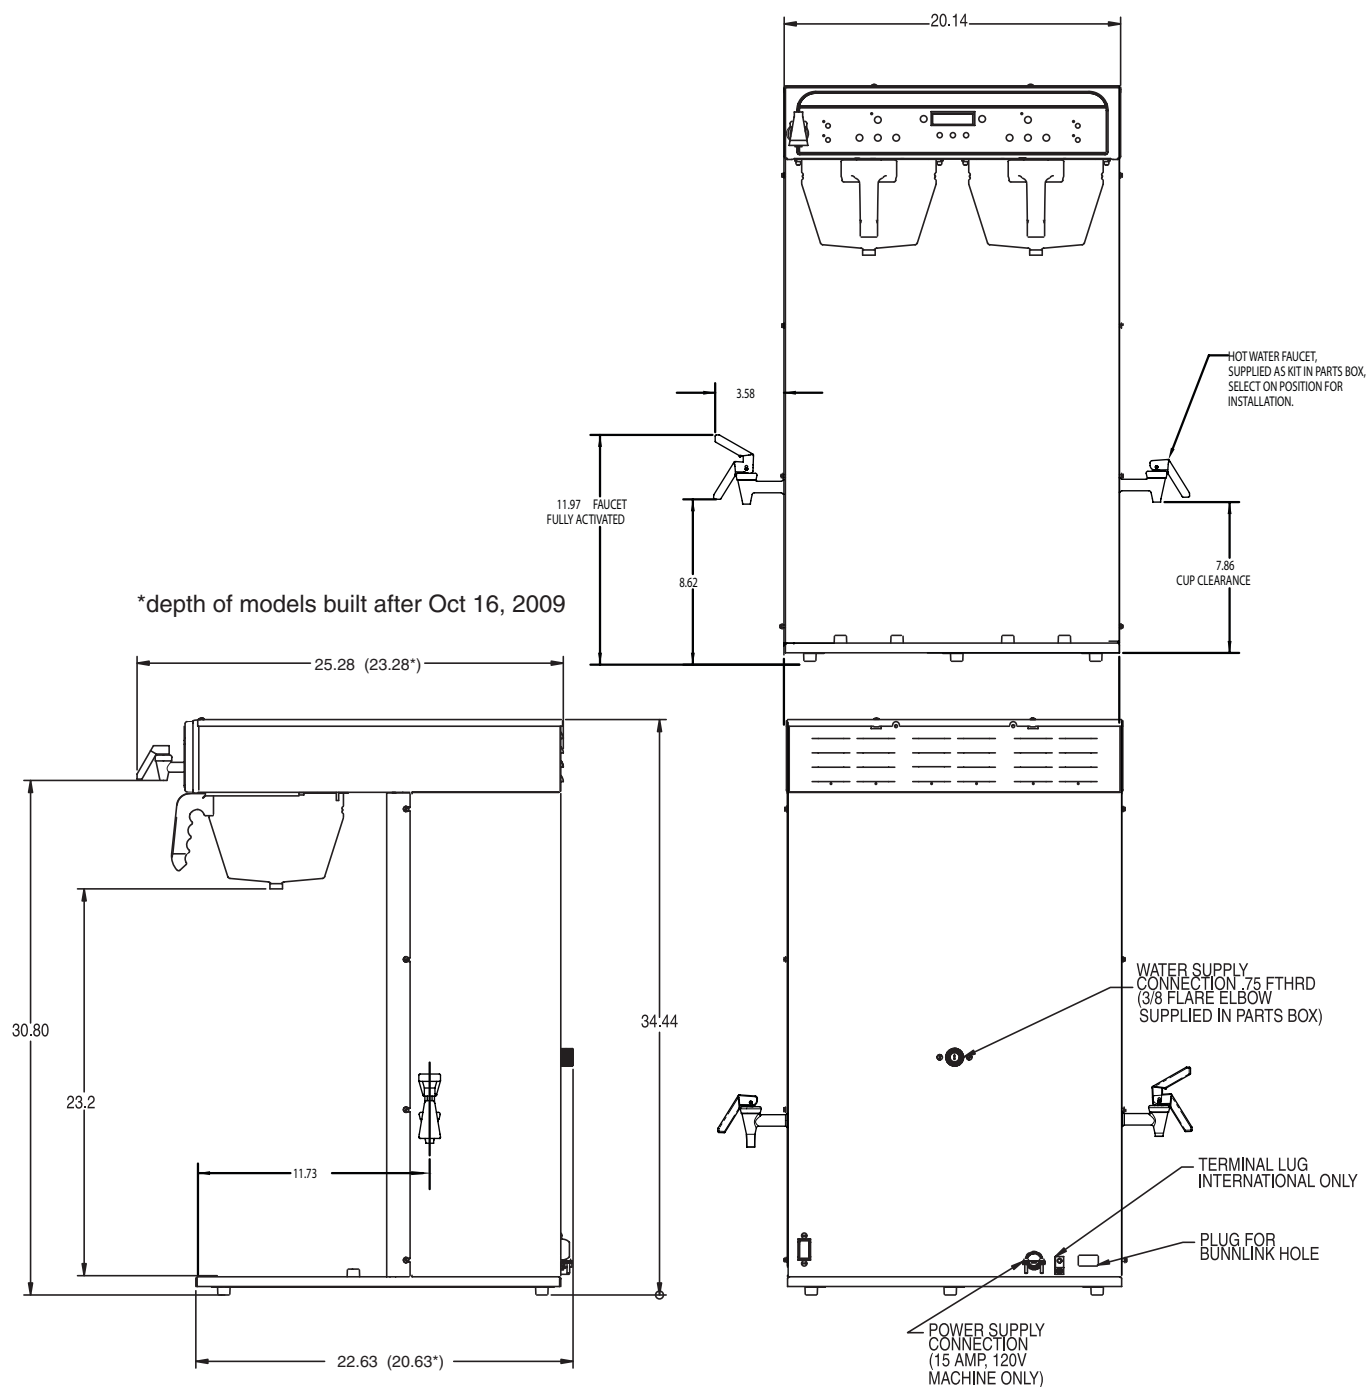

Bunn-O-Matic® Corporation - 1400 Stevenson Drive Springfield, Illinois 62703 • 800-637-8606 • 217-529-6601 • Fax 217-529-6644 • www.bunn.com

BUNN® practices continuous product research and improvement. We reserve the right to change specifications and product design without notice. Such revisions do not entitle the buyer to corresponding changes, improvements, additions or replacements for previously purchased equipment.

All dimensions shown in inches.

4/13 © Bunn-O-Matic Corporation