


**Mechanical at Existing Sterilizer**

**Interior Chase - Elevation in Room 15B Looking North**

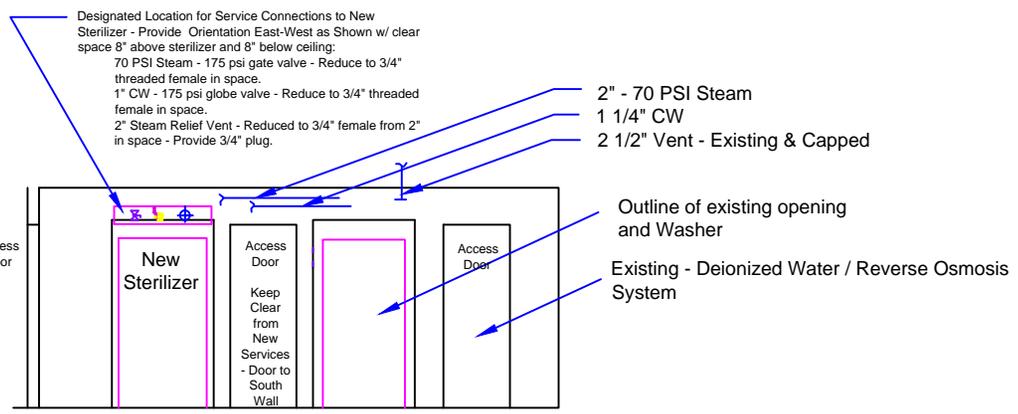

NO.	DATE	DESCRIPTION
REVISIONS		
SERVICE CONNECTIONS		
B34G SPD GETINGE STERILIZER		
BRAND	WCC	CHECKED
DATE	09/30/2011	DRAWING NUMBER
		2941
APPROVER	CHIEF, ENGINEERING SERVICE	SHEET
		4 OF 6
APPROVER	DIRECTOR, V.M.C. CANANDAIGUA	PROJECT NUMBER
		528AS-12-508
V.A. MEDICAL CENTER		
CANANDAIGUA, NY 14424		

