

LEGEND


- AIR CONDITIONER
- CATCH BASIN
- CULVERT
- ELECTRIC BOX
- GRAVE SECTION MARKER
- SPRINKLER HEAD
- GATE VALVE
- CLEAN OUT
- GUARD POST
- HYDRANT
- HANDHOLE
- LIGHT POLE
- MANHOLE
- IRRIGATION CONTROL
- POWER POLE
- SIGN
- SOIL BORING
- TELEPHONE BOX
- ELECTRIC METER
- ROOF DRAIN
- BENCH
- CONTROL POINT
- GRAVE SECTION MONUMENT

TREE LEGEND

- CONIFEROUS
- 2" CEDAR
- 4" DECIDUOUS
- 6" MAPLE
- 8" OAK
- 10" PINE


CONTROL SCHEDULE

| POINT NUMBER | NORTHING | EASTING | ELEVATION | SET CONTROL |
|--------------|----------|---------|-----------|-------------|
| 506 | 5700.47 | 5236.67 | 1545.16 | SET PK NAIL |
| 508 | 5288.48 | 5411.84 | 1561.11 | SET SPIKE |
| 509 | 5380.26 | 5253.19 | 1543.36 | SET PK NAIL |
| 511 | 4978.92 | 5658.04 | 1567.81 | SET SPIKE |
| 515 | 5108.75 | 5505.97 | 1563.9 | SET SPIKE |

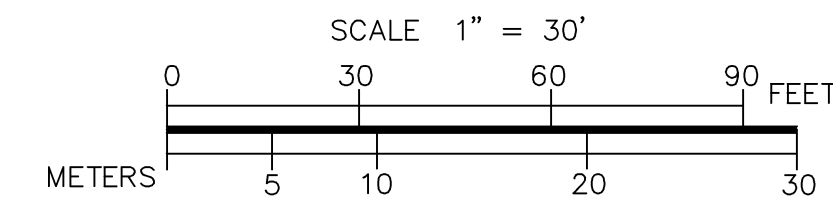

BID DOCUMENTS 7/1/2011

| | |
|-----------|------|
| Revisions | Date |
| | |
| | |
| | |
| | |
| | |
| | |
| | |
| | |
| | |

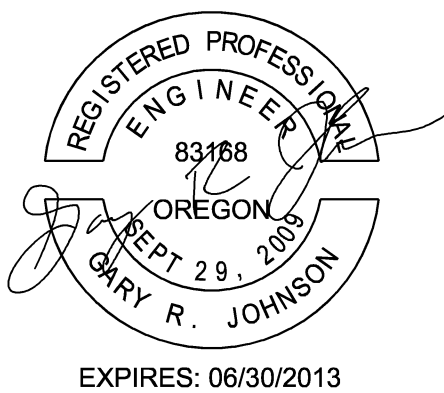

Anderson Engineering of Minnesota, LLC

13605 1st AVENUE NORTH, SUITE 100, PLYMOUTH, MN 55441
TEL (763) 412-4000 FAX (763) 412-4090
www.ae-mn.com



N ATIONAL
C EMETERY
A DMINISTRATION

| | | |
|---|--|--------------------------------------|
| Drawing Title EXISTING CONDITIONS MAP - SOUTH | Project Title REPLACE ADMINISTRATION AND MAINTENANCE BUILDING AND SITE IMPROVEMENTS | Date 7-1-2011 |
| Approved: Director, Office of Construction Management | Building Number Checked GRJ Drawn DD | Project No. 906CM3009 |
| Approved: Director, Project Management Service | Location EAGLE POINT NATIONAL CEMETERY 2763 RILEY ROAD EAGLE POINT, OR 97524 | DRAWING NO. B-1.4 Dwg 8 DF 166 |