



MATCHLINE SEE DRAWING L-1.2

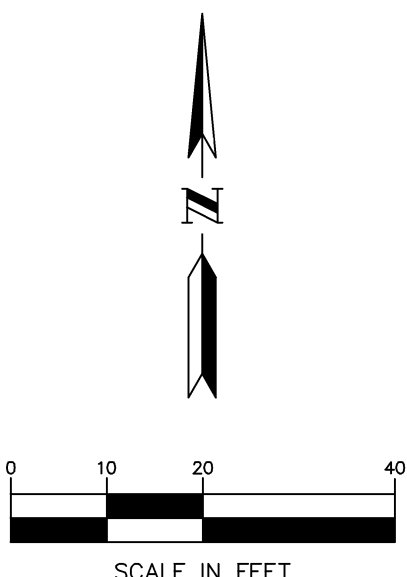

| SITE LEGEND | |
|-------------|------------------------|
| | CHAINLINK FENCE |
| | DECORATIVE FENCE |
| | BOLLARDS |
| | ELECTRICAL TRANSFORMER |

- NOTES:
- NO EXISTING GRAVE SITES SHALL BE DISTURBED DURING CONSTRUCTION.
 - SEE SHEET L3.3 FOR STREET RECONSTRUCTION INFORMATION
 - FUEL TANK SETBACKS PER NFPA, 2008, 4.3.2.4
PROPERTY LINE: 15'
BUILDING: 5'
PUBLIC WAY: 5'
 - JACKSON COUNTY ZONING INFO: (FOR REFERENCE ONLY)
ZONE: EFU, EXCLUSIVE FARM USE
SETBACKS = 30'-FRONT, SIDE, REAR
MAX. HEIGHT = 35'
REQUIRED = 20'
 - NFPA BUILDING SEPARATION REQUIRED: 20'
 - SEE SHEET L-7.1 FOR ADDITIONAL SIGN INFORMATION.
 - SEE L1.4 FOR GRID LAYOUT INFORMATION.

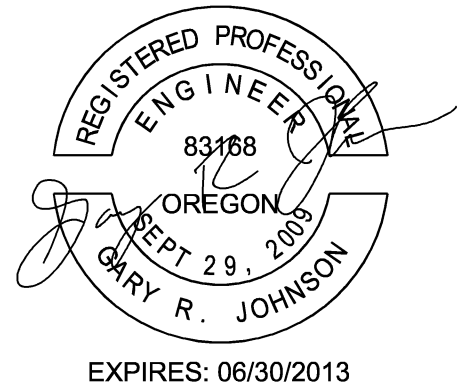

Anderson Engineering of Minnesota, LLC

19605 1st AVENUE NORTH, SUITE 100, PLYMOUTH, MN 55441
TEL (763) 412-4000 FAX (763) 412-4090
www.ae-mn.com



NATIONAL
CEMETERY
ADMINISTRATION

| | | | | | | | |
|---|-------------------------------------|----------------|---|---|----------------|-------------|----------|
| Drawing Title | SITE PLAN - NEW BUILDING COMPLEX | | Project Title | REPLACE ADMINISTRATION AND MAINTENANCE BUILDING AND SITE IMPROVEMENTS | | Date | 7-1-2011 |
| Approved: Director, Office of Construction Management | Building Number | Checked GRJ | Drawn AMT/PSH | Project No. | 906CM3009 | DRAWING NO. | L-1.1 |
| Approved: Director, Project Management Service | Location | | EAGLE POINT NATIONAL CEMETERY 2763 RILEY ROAD EAGLE POINT, OR 97524 | | Dwg. 15 DF 181 | | |