

CREMAIN GRID POINTS

SECTION F4:

POINT ID	NORTHING	EASTING
1	5639.52	5259.31
2	5620.28	5282.32
3	5616.50	5240.07
4	5597.26	5283.08
5	5678.02	5286.10
6	5558.78	5309.12
7	5593.48	5220.83
8	5574.24	5243.84
9	5555.00	5266.86
10	5535.76	5289.88
11	5516.52	5312.90
12	5570.47	5201.59
13	5551.23	5224.60
14	5531.99	5247.62
15	5512.75	5270.64
16	5493.51	5293.66
17	5547.45	5182.35
18	5528.21	5205.36
19	5508.97	5228.38



NOTE:  
SEE SHEET 18 FOR CONTROL  
POINT DESCRIPTORS

SECTION MARKER POINTS

SECTION F4:

MARKER #	NORTHING	EASTING
1	5550.96	5179.02
2	5487.21	5196.98

CONTROL POINT  
NO. 506

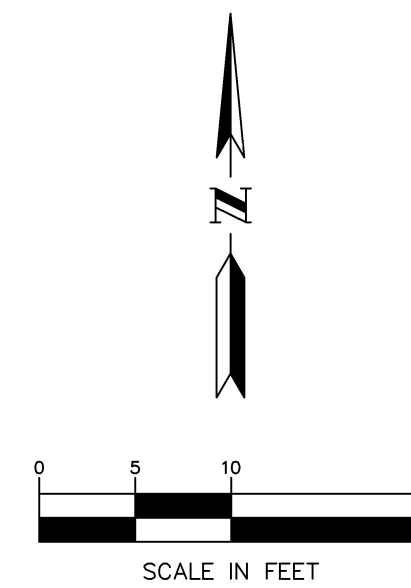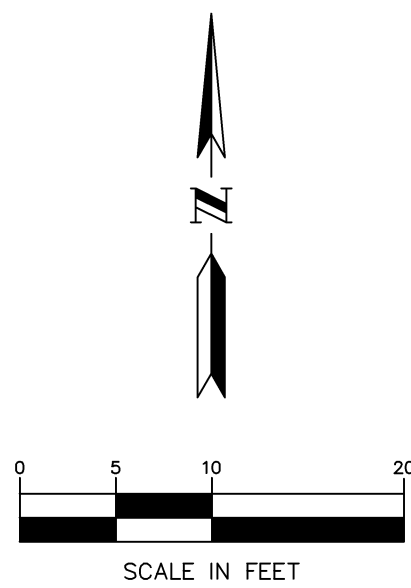

3  
L3.7  
INSTALL GRAVESITE  
CONTROL MARKER (TYP.)  
SEE TABLE UPPER LEFT  
FOR COORDINATES

SYMBOL LEGEND

- GRAVESITE GRID MONUMENT - 19 TOTAL (SEE DETAIL)
- SECTION MARKER - 2 TOTAL (SEE DETAIL)
- GRAVES FACE (DIRECTION)
- CREMAIN SITE

TYPICAL SPACE FOR EACH CREMAIN IS INTENDED TO BE 3'-0" X 3'-0".

1 CREMAIN LAYOUT - F4


GRAVESITE LAYOUT NOTES - GENERAL

- SITE LAYOUT DIMENSIONS SHOWN ARE COMPUTER (AUTOCAD) GENERATED FROM ORIGINAL ELECTRONIC SURVEY DRAWINGS. CONTRACTOR SHALL FIELD VERIFY LAYOUT DIMENSIONS PRIOR TO AND DURING CONSTRUCTION. NOTIFY CONTRACTING OFFICER IF FIELD LAYOUT DIMENSIONS VARY FROM PLAN BY MORE THAN 0.2 FEET.
- THE CREMAIN PLOT LAYOUT PATTERN IS FOR A 3'-0" X 3'-0" INDIVIDUAL SPACE.
- CONTRACTOR SHALL CONTACT THE CONTRACTING OFFICER REGARDING ANY DISCREPANCIES BETWEEN FIELD CONDITIONS AND PLANS PRIOR TO PROCEEDING WITH WORK. THE WRITTEN DIMENSION SHALL SUPERSEDE THE DRAWN DIMENSION. ALL FIELD ADJUSTMENTS MUST BE APPROVED BY THE CONTRACTING OFFICER PRIOR TO INSTALLATION.
- ALL DIMENSIONS ARE TO BACK OF CURB, BACK OF WALK, OR CENTER LINE OR EDGE OF PAVING, UNLESS OTHERWISE NOTED. ALL DIMENSIONS ARE AT 90 DEGREES, UNLESS OTHERWISE NOTED.
- IF DISCREPANCIES OCCUR IN FIELD BETWEEN THIS SET OF DRAWINGS AND FIELD CONDITIONS, THE CONTRACTOR SHALL CONTACT THE CONTRACTING OFFICER TO REVIEW PRIOR TO CONSTRUCTION.
- ALL ELEMENTS TO BE INSTALLED PER PLAN DETAILS AND MANUFACTURER'S RECOMMENDATION.

GRAVESITE LAYOUT NOTES - CONSTRUCTION

- SECTION MARKER W/APPROPRIATE SECTION LETTERS.
- GRAVESITE MARKER SET IN CONCRETE (SEE DETAIL 5/L-3.6)

2 CREMAIN SITE NUMBERING

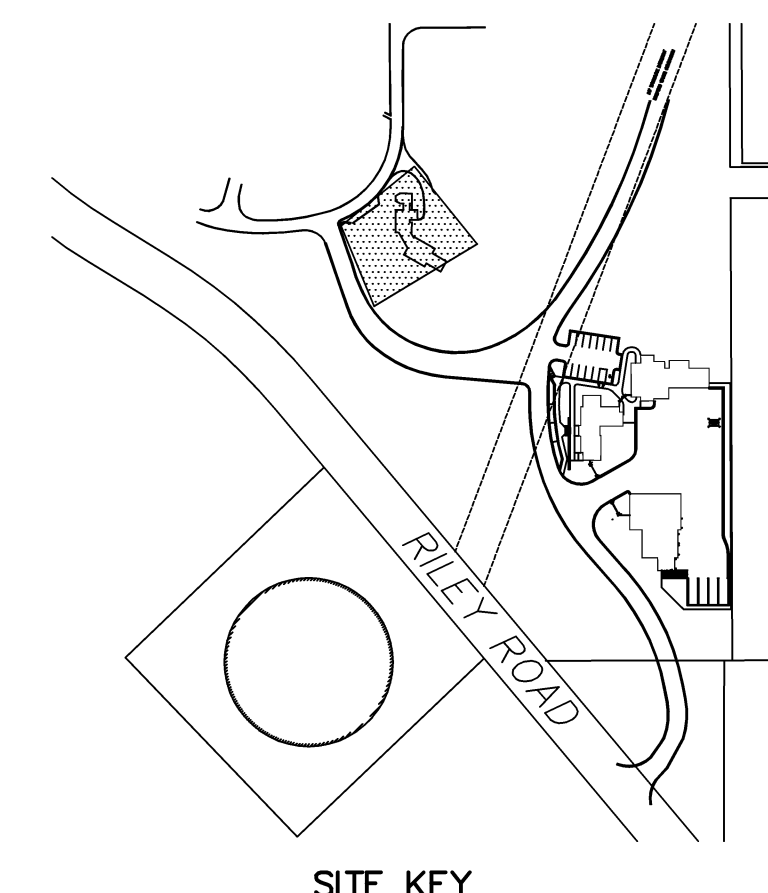

SITE KEY

Anderson Engineering of Minnesota, LLC

13605 1st AVENUE NORTH, SUITE 100, PLYMOUTH, MN 55441  
TEL (763) 412-4000 FAX (763) 412-4090  
www.ae-mn.com



NATIONAL  
CEMETERY  
ADMINISTRATION

Drawing Title <b>CREMAINS LAYOUT PLAN SECTION F4</b>	Project Title <b>REPLACE ADMINISTRATION AND MAINTENANCE BUILDING AND SITE IMPROVEMENTS</b>	Date <b>7-1-2011</b>
Approved: Director, Office of Construction Management	Building Number Checked GRJ	Project No. <b>906CM3009</b>
Approved: Director, Project Management Service	Drawn AMT/PSH	DRAWING NO. <b>L-1.3</b>
	Location <b>EAGLE POINT NATIONAL CEMETERY 2763 RILEY ROAD EAGLE POINT, OR 97524</b>	Dwg. 17 OF 181