

 

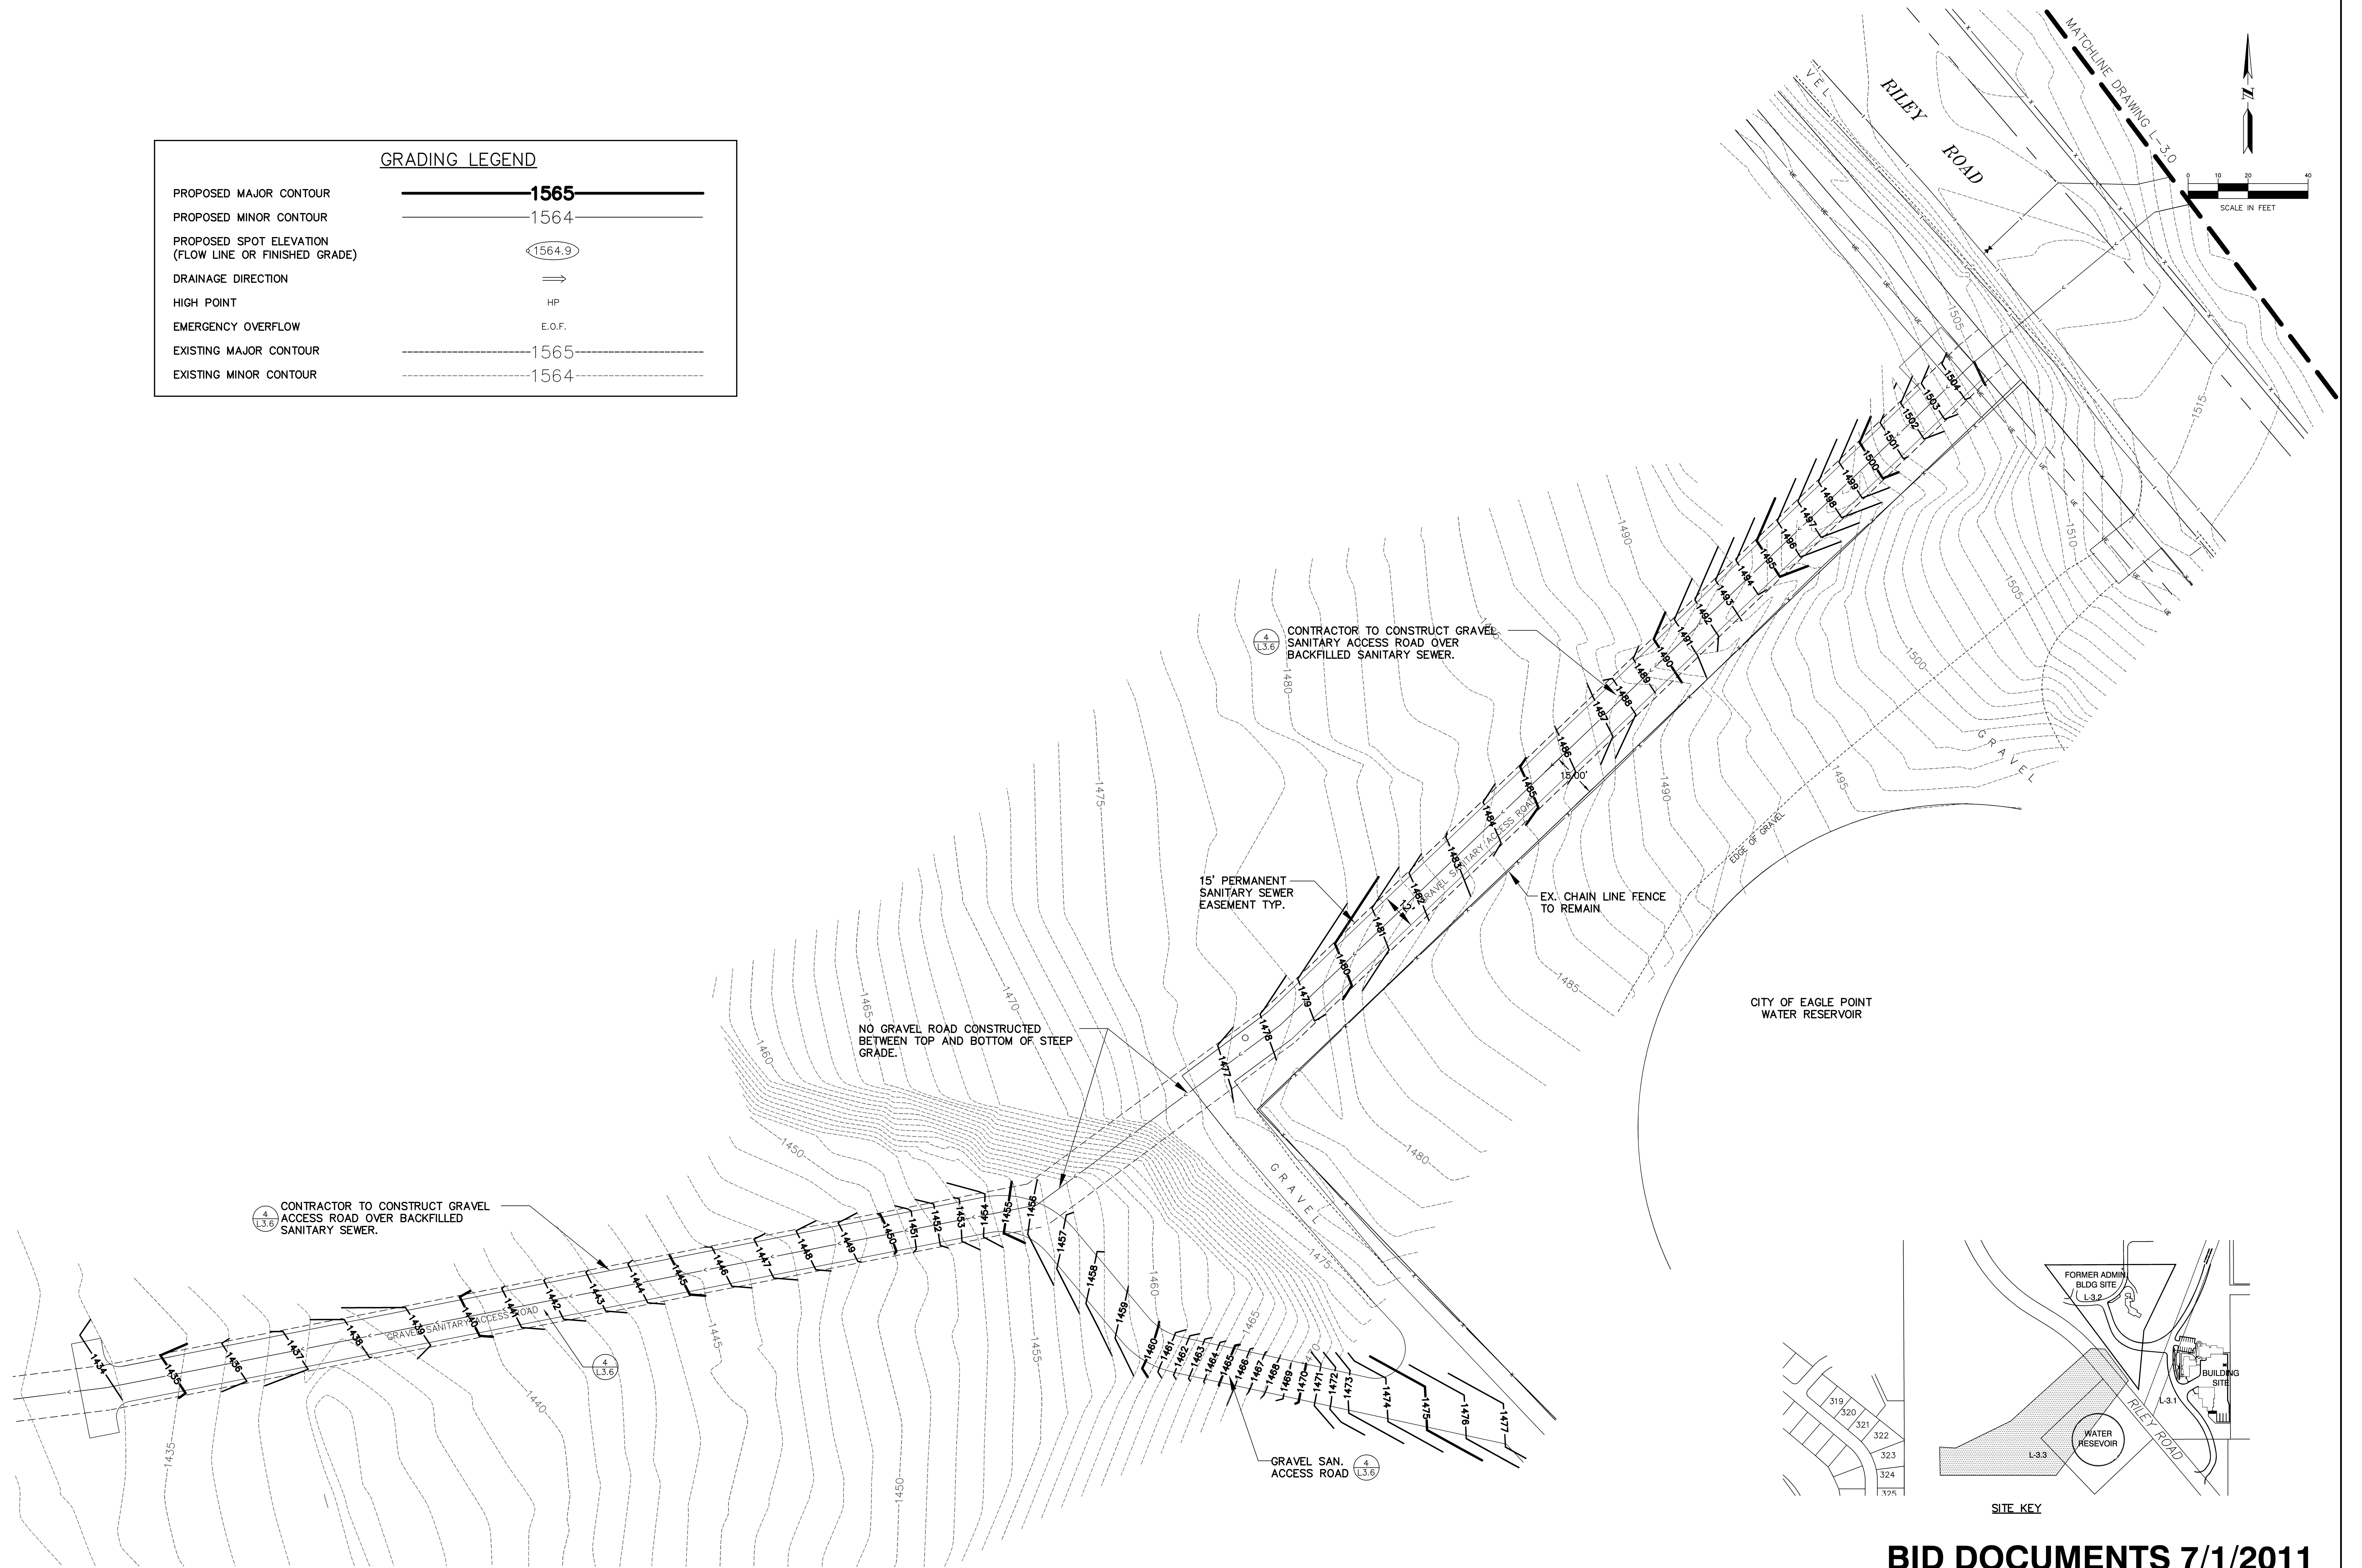


### GRADING LEGEND

PROPOSED MAJOR CONTOUR		—————	<b>1565</b>	—————
PROPOSED MINOR CONTOUR		—————	1564	—————
PROPOSED SPOT ELEVATION (FLOW LINE OR FINISHED GRADE)			1564.9	
DRAINAGE DIRECTION				
HIGH POINT				
EMERGENCY OVERTFLOW				
EXISTING MAJOR CONTOUR		- - - - -	1565	- - - - -
EXISTING MINOR CONTOUR		- - - - -	1564	- - - - -

**BID DOCUMENTS 7/1/2011**[illegible]