


PAVING LEGEND

NEW BITUMINOUS ASPHALT ROADWAY SECTION
1 1/2" MILL & OVERLAY (TO BE DONE AFTER
SUBSTANTIAL COMPLETION OF BUILDING AND
PARKING LOT CONSTRUCTION AND PATCHING OF
CROSSINGS/NEW PAVEMENT)
CURB AND GUTTER
EXISTING CENTERLINE STATIONING

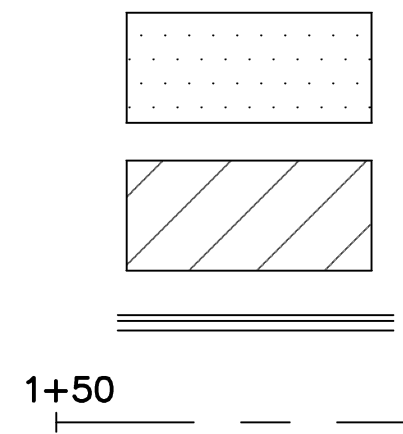

PAVING NOTES:

- ALL DIMENSIONS TO BACK OF CURB UNLESS OTHERWISE NOTED.
- ALL STATION/OFFSET DATA BASED ON COMPUTER GENERATED CENTERLINE OF EXISTING ROADWAY SYSTEM.
- WHERE NEW CURB IS ADJACENT TO EXISTING ROADWAY WITH PAVEMENT TO REMAIN, CONTRACTOR SHALL VERIFY THAT NEW CURB MATCHES INTO EXISTING ELEMENTS.
- PROTECT OR REMOVE & REPLACE EXISTING FLAGPOLE HOLDERS (1 1/2" PIPE IN CONC.) ADJACENT TO NEW CURB WORK.
- ALL UTILITY CROSSINGS TO BE HALF WIDTH CONSTRUCTION TO MAINTAIN VISITOR ACCESS. SCHEDULE LANE CLOSURES WITH CEMETERY DIRECTOR & PROVIDE FLAGMEN & TEMPORARY TRAFFIC CONTROL DEVICES.

BID DOCUMENTS 7/1/2011

Revisions	Date



Anderson Engineering of Minnesota, LLC

13605 1st AVENUE NORTH, SUITE 100, PLYMOUTH, MN 55441
TEL (763) 412-4000 FAX (763) 412-4090
www.ae-mn.com



N ATIONAL
C EMETERY
A DMINISTRATION

Drawing Title ROAD REALIGNMENT PLAN	Project Title REPLACE ADMINISTRATION AND MAINTENANCE BUILDING AND SITE IMPROVEMENTS	Date 7-1-2011
Approved: Director, Office of Construction Management	Building Number Checked GRJ	Project No. 906CM3009
Approved: Director, Project Management Service	Location EAGLE POINT NATIONAL CEMETERY 2783 RILEY ROAD EAGLE POINT, OR 97524	DRAWING NO. L-3.4 Dwg 27 Of 181