

Qty.	Common & Botanical Names
6	Maple, 'Karpick' <i>Acer rubrum</i> 'Karpick'
3	Oak, 'Red' <i>Quercus rubra</i>
2	Serviceberry, 'Autumn Brilliance' <i>Amelanchier x grandiflora</i> 'Autumn Brilliance'

Qty.	Common & Botanical Names
28	Dogwood, 'Bailey Redtwig' <i>Cornus sericea</i> 'Baileyi'


- LANDSCAPE CONTRACTOR SHALL VISIT SITE PRIOR TO SUBMITTING BID TO BECOME COMPLETELY FAMILIAR WITH SITE CONDITIONS.
- ALL ROUGH AND FINISH GRADING (SEE GRADING PLAN)
- NO PLANTING WILL BE INSTALLED UNTIL ALL GRADING AND CONSTRUCTION HAS BEEN COMPLETED IN IMMEDIATE AREA.
- IT IS THE RESPONSIBILITY OF THE CONTRACTOR TO IDENTIFY ALL UNDERGROUND CABLES, CONDUITS, WIRES, ETC., ON THE PROPERTY.
- IF THERE IS A DISCREPANCY BETWEEN THE NUMBER OF PLANTS SHOWN ON THE PLAN AND THE NUMBER OF PLANTS SHOWN IN THE PLANT LIST, THE NUMBER OF PLANTS SHOWN ON THE PLAN WILL TAKE PRECEDENCE.
- IF THE CONTRACTOR FEELS AN ERROR HAS BEEN MADE REGARDING SPACING OR HARDINESS OF A SPECIES OF PLANT MATERIAL INDICATED ON THE PLAN, NOTIFY THE LANDSCAPE ARCHITECT PRIOR TO THE INSTALLATION OF PLANT MATERIAL.
- THE CONTRACTOR IS RESPONSIBLE FOR THE PLANTS MEETING THE SPECIFICATIONS AS NOTED PRIOR TO THEIR INSTALLATION. THE CONTRACTOR MUST IMMEDIATELY REMOVE ANY PLANT THAT DOES NOT MEET THE SPECIFICATIONS.
- ALL NEW PLANTS SHALL BE LOCATED AND STAKED AS SHOWN ON THE PLANS AND SHALL BE APPROVED BY LANDSCAPE ARCHITECT AND/OR COTR BEFORE THEY ARE INSTALLED.
- PLANTING AREAS TO BE SUFFICIENTLY CLEANED OF ALL CONSTRUCTION MATERIALS, INCLUDING IMPORTED ROCK, TO THE SATISFACTION OF THE COTR BEFORE BEGINNING AND LANDSCAPE WORK.
- IDENTIFY ALL PLANTING AREAS IN THE FIELD WITH WHITE FIELD-MARKING CHALK OR APPROVED EQUAL. PLANTING BEDS TO BE ADJUSTED AND APPROVED BY COTR PRIOR TO PLANT LOCATION.
- INSTALL EROSION CONTROL NETTING AS SPECIFIED, ON ALL SLOPES WITH A FINISH GRADE OF 3:1 OR STEEPER.
- SHRUBS AND GROUNDCOVERS TO BE PLANTED A MINIMUM OF ONE HALF THEIR ON-CENTER SPACING FROM PAVING EDGE UNLESS OTHERWISE NOTED.
- LANDSCAPE EDGING SHALL BE SPADE EDGED UNLESS SPECIFIED OTHERWISE. (SEE SPECIFICATIONS)
- LANDSCAPE BED MULCH SHALL BE BARK MULCH. MULCH SHALL BE INSTALLED AT A TYPICAL DEPTH OF 3".(SEE SPECIFICATIONS)
- 3" DEEP BARK MULCH WILL BE INSTALLED UNDER ALL TREES AND SHRUBS THAT ARE ISOLATED FROM GROUNDCOVER AREAS AND GENERAL SHRUB MASSES.
- NEW SOD/SEED SHALL BE COORDINATED WITH COTR AND LANDSCAPE ARCHITECT(SEE SPECIFICATIONS)
- SEE SHEET L6.4 FOR PLANTING DETAILS.

EXISTING TREES TO REMAIN

NEW TREES, SHRUBS AND PERENNIALS

NEW SOD COORDINATE VARIETY WITH RESIDENT ENGINEER

NEW SEED (SEE SPECIFICATIONS)

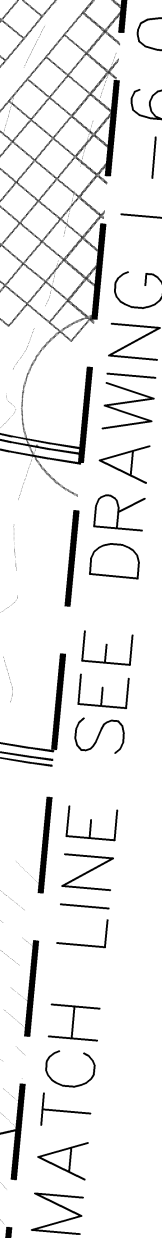

Drawing Title LANDSCAPE PLAN - FORMER #1301 BLDG / NEW CREMAINS SECTION F-4	Project Title REPLACE ADMINISTRATION AND MAINTENANCE BUILDING AND SITE IMPROVEMENTS			Date 7-1-2011
	Approved: Director, Office of Construction Management			Project No. 906CM3009
Approved: Director, Project Management Service	Building Number	Checked GRJ	Drawn AMT/PSH	DRAWING NO. L-6.1 Dwg. 36 Of 181
	Location EAGLE POINT NATIONAL CEMETERY 2763 RILEY ROAD EAGLE POINT, OR 97524			

Anderson Engineering of Minnesota, LLC

13605 1st AVENUE NORTH, SUITE 100, PLYMOUTH, MN 55441
TEL (763) 412-4000 FAX (763) 412-4090
www.ae-mn.com



NATIONAL
CEMETERY
ADMINISTRATION