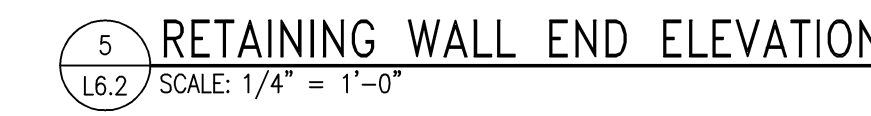
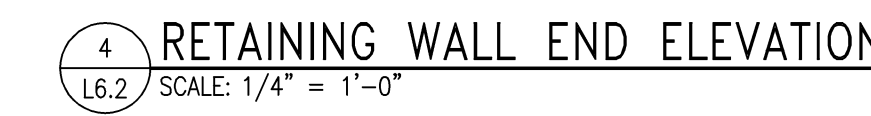
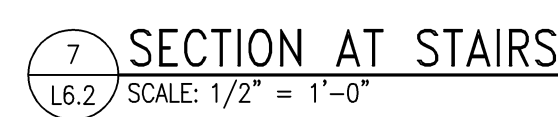
 


LABEL	DESCRIPTION
APPX.	APPROXIMATELY
ARCH.	ARCHITECTURE
BB.	BALLED AND BURLAPPED
B.TM.	BOTTOM
CL.	CALIPER
CONC.	CONCRETE
CONT.	CONTAINER
DIA.	DIAMETER
EACH	EACH
E.Q.	EQUAL
E.W.	EACH WAY
FIN.	FINISH
FGE.	FINISH GRADE ELEVATION
FTG.	FOOTING
G.	GAUGE
GAL.	GALLON
GALV.	GALVANIZED
HK.	HOOK
HT.	HEIGHT
MAN.	MANUFACTURER
MAX.	MAXIMUM
M.N.	MINIMUM
O.C.	ON CENTER
REC.	RECOMMENDATION
REINF.	REINFORCED
SQ.	SQUARE
STD.	STANDARD
STRUCT.	STRUCTURAL
TOP OF COLUMN PIER	
TOP.	TOP OF FOOTING PIER
TOP.	TOP OF FOOTING STEP
TOP OF FOOTING WALL	
TS.	TOP OF WALL
Typ.	TYPICAL
VERT.	VERTICAL
VERTS.	VERTICALS

[illegible]

I HEREBY CERTIFY THAT THIS PLAN, SPECIFICATION, OR REPORT WAS  
PREPARED BY ME OR UNDER MY DIRECT SUPERVISION AND THAT I AM  
A DULY LICENSED LANDSCAPE ARCHITECT UNDER THE LAWS OF THE  
STATE OF MINNESOTA.

PRINT NAME: CURT H. CLAEYS

SIGNATURE: 

DATE 13 MAY 2011 LICENSE # 45613

13605 1st AVENUE NORTH, SUITE 100, PLYMOUTH, MN 55441  
TEL (763) 412-4000 FAX (763) 412-4090  
www.ae-mn.com



NATIONAL  
CEMETERY  
ADMINISTRATION

Drawing Title  <div>LANDSCAPE DETAILS</div>	Project Title  <div>REPLACE ADMINISTRATION AND MAINTENANCE BUILDING AND SITE IMPROVEMENTS</div>			Date  <div>7-1-2011</div>
				Project No.  <div>906CM3009</div>
Approved: Director, Office of Construction Management	Building Number  <div></div>	Checked GRJ	Drawn AMT/PSH	DRAWING NO.  <div>L-6.2</div>
Approved: Director, Project Management Service	Location EAGLE POINT NATIONAL CEMETERY 2763 RILEY ROAD EAGLE POINT, OR 97524			Dwg. 37 Of 181

**BID DOCUMENTS 7/1/2011**