

## INTERIOR SIGNAGE SCHEDULE

	ROOM NO.	ROOM NAME	SIGN TYPE	SIGN DESIGNATION
1	A101	LOBBY	NO SMOKING	IN-08.01
2	A101	LOBBY	FIRE EQUIPMENT	IN-01.31
3	A102	MULTIPURPOSE ROOM	ROOM NAME, ROOM NUMBER	IN-03.01 IN-04.02
4	A103	GENETILITY REP.	ROOM NAME, ROOM NUMBER	IN-03.01 IN-04.02
5	A104	ARCHIVES	ROOM NAME, ROOM NUMBER	IN-03.01 IN-04.02
6	A105	DIRECTOR	ROOM NAME, ROOM NUMBER	IN-03.01 IN-04.02
7	A106	LUNCH ROOM	NOTE	IN-03.01 IN-04.02, MICRO
8	A107	LUNCH ROOM	FIRE EQUIPMENT	IN-01.31
9	A107	OPERATIONS/HALL	FIRE EQUIPMENT	IN-01.31
10	A108	INFORMATION TECH.	ROOM NAME, ROOM NUMBER	IN-03.01 IN-04.02
11	A109	MECHANICAL	ROOM NAME, ROOM NUMBER	IN-03.01 IN-04.02
12	A110	UNISEX RESTROOM	UNISEX ACCESSIBLE RESTROOM	IN-06.03
13	A111	HALL	FIRE EQUIPMENT	IN-01.31
14	A112	PUBLIC WOMEN'S	WOMEN'S ACCESSIBLE RESTROOM	IN-06.02
15	A113	PUBLIC MEN'S	MEN'S ACCESSIBLE RESTROOM	IN-06.01
16	A114	FAMILY/VOL. RESTRM	UNISEX ACCESSIBLE RESTROOM	IN-06.03
17	A115	MECHANICAL	ROOM NAME, ROOM NUMBER	IN-03.01 IN-04.02
18	A115	MECHANICAL	ROOM NAME, ROOM NUMBER	IN-03.01 IN-04.02
19	A116	FILE EQUIPMENT	FILE EQUIPMENT	IN-01.31
20	A116A	HOUSEKEEPING	ROOM NAME, ROOM NUMBER	IN-03.01 IN-04.02
21	A116B	CLOSET	ROOM NAME, ROOM NUMBER	IN-03.01 IN-04.02

GENERAL NOTES:



1. ROOM NAME, ROOM NUMBER, MICROWAVE IN USE

## EXTERIOR SIGNAGE SCHEDULE

	ROOM NO.	ROOM NAME	SIGN TYPE	SIGN DESIGNATION
	A101	LOBBY	NOTE 1	EN-14 CUSTOM
	A101	LOBBY	NOTE 1	EN-14 CUSTOM
	A107	OPERATIONS HALL	STAFF ONLY	EN-14 CUSTOM
	A111	RESTROOM HALL	NOTE 2	EN-14 CUSTOM
	A111	RESTROOM HALL	UNISEX ACCESSIBLE RESTROOM	EN-06.08 CUSTOM

GENERAL NOTES:

1. OFFICE HOURS, ACCESSIBLE SYMBOL, NO SMOKING, NO WEAPONS
2. RESTROOM, ACCESSIBLE SYMBOL, NO SMOKING, NO WEAPONS

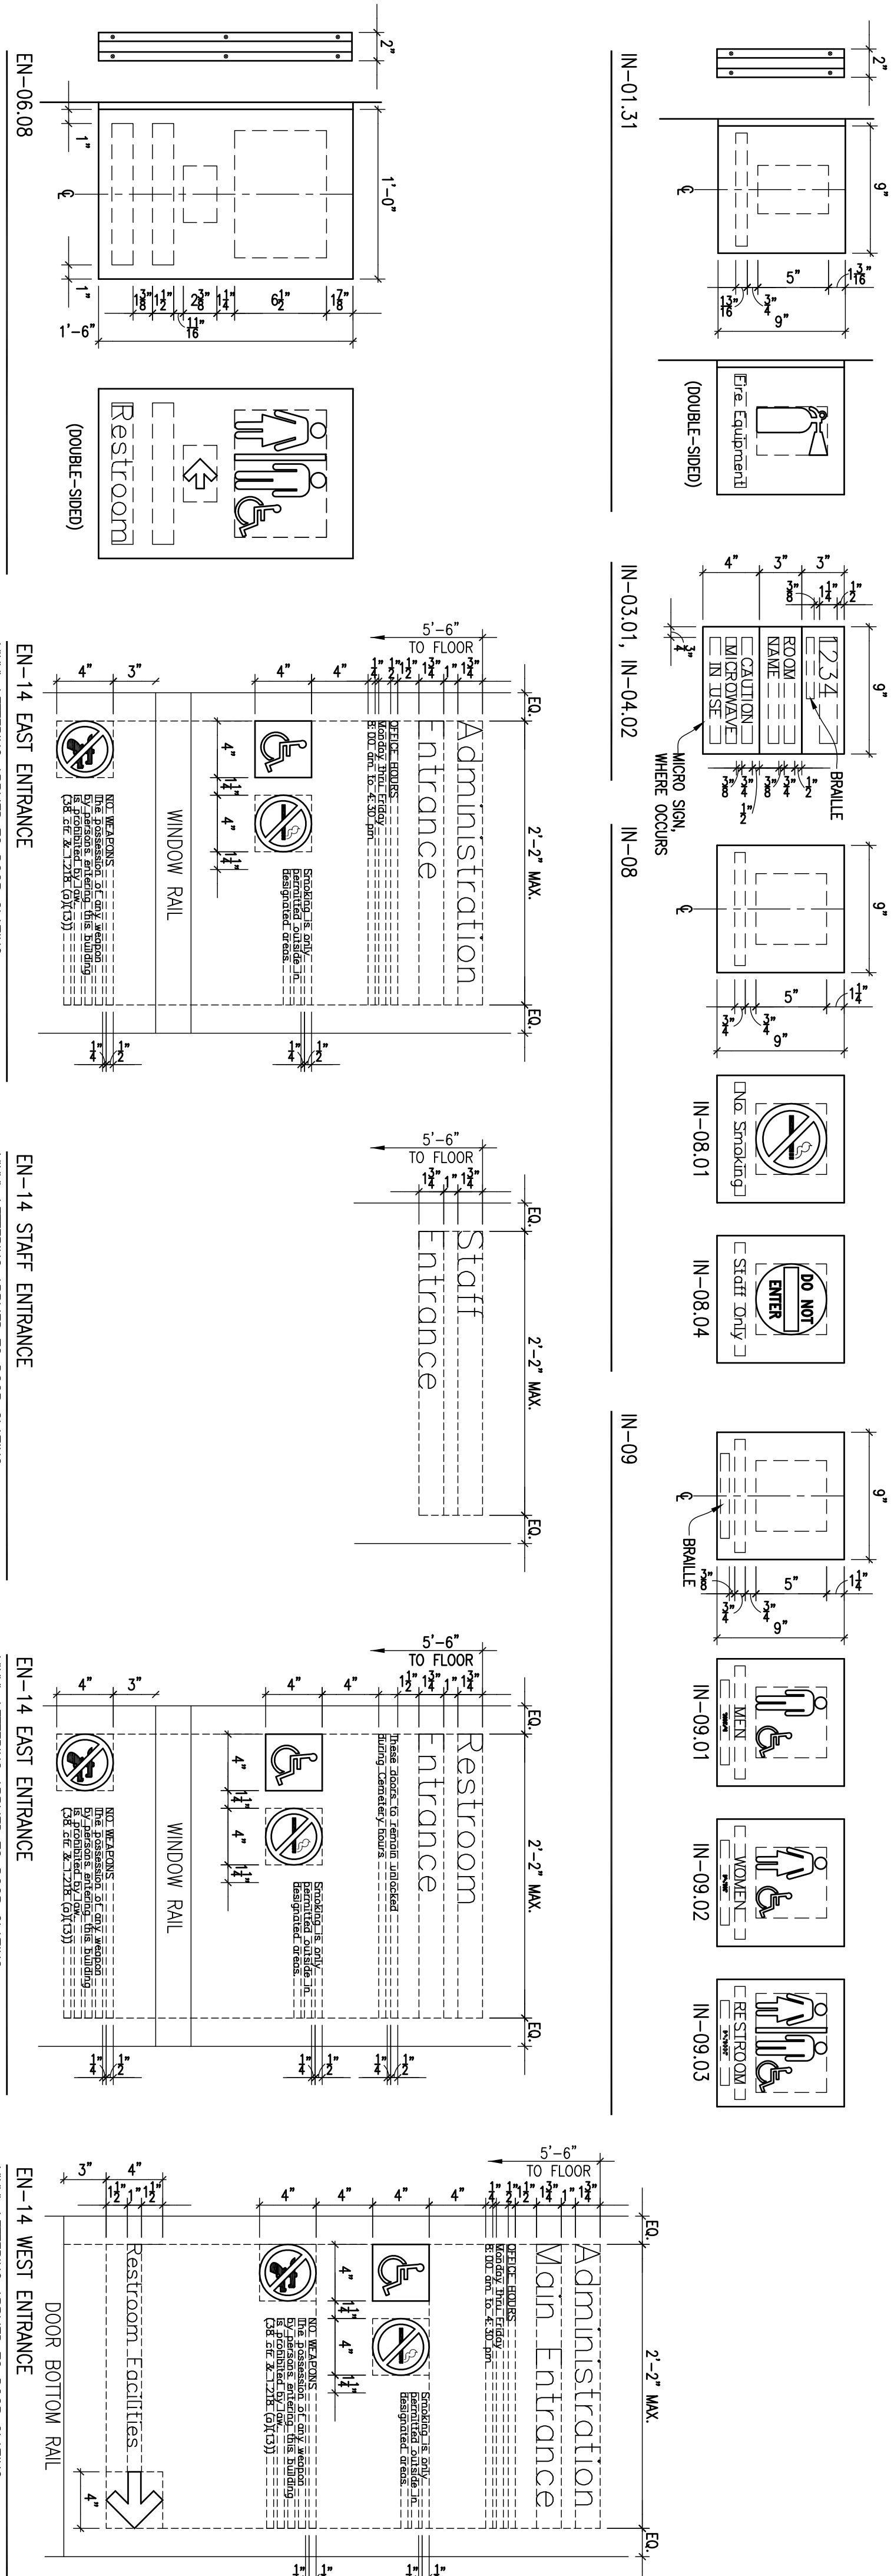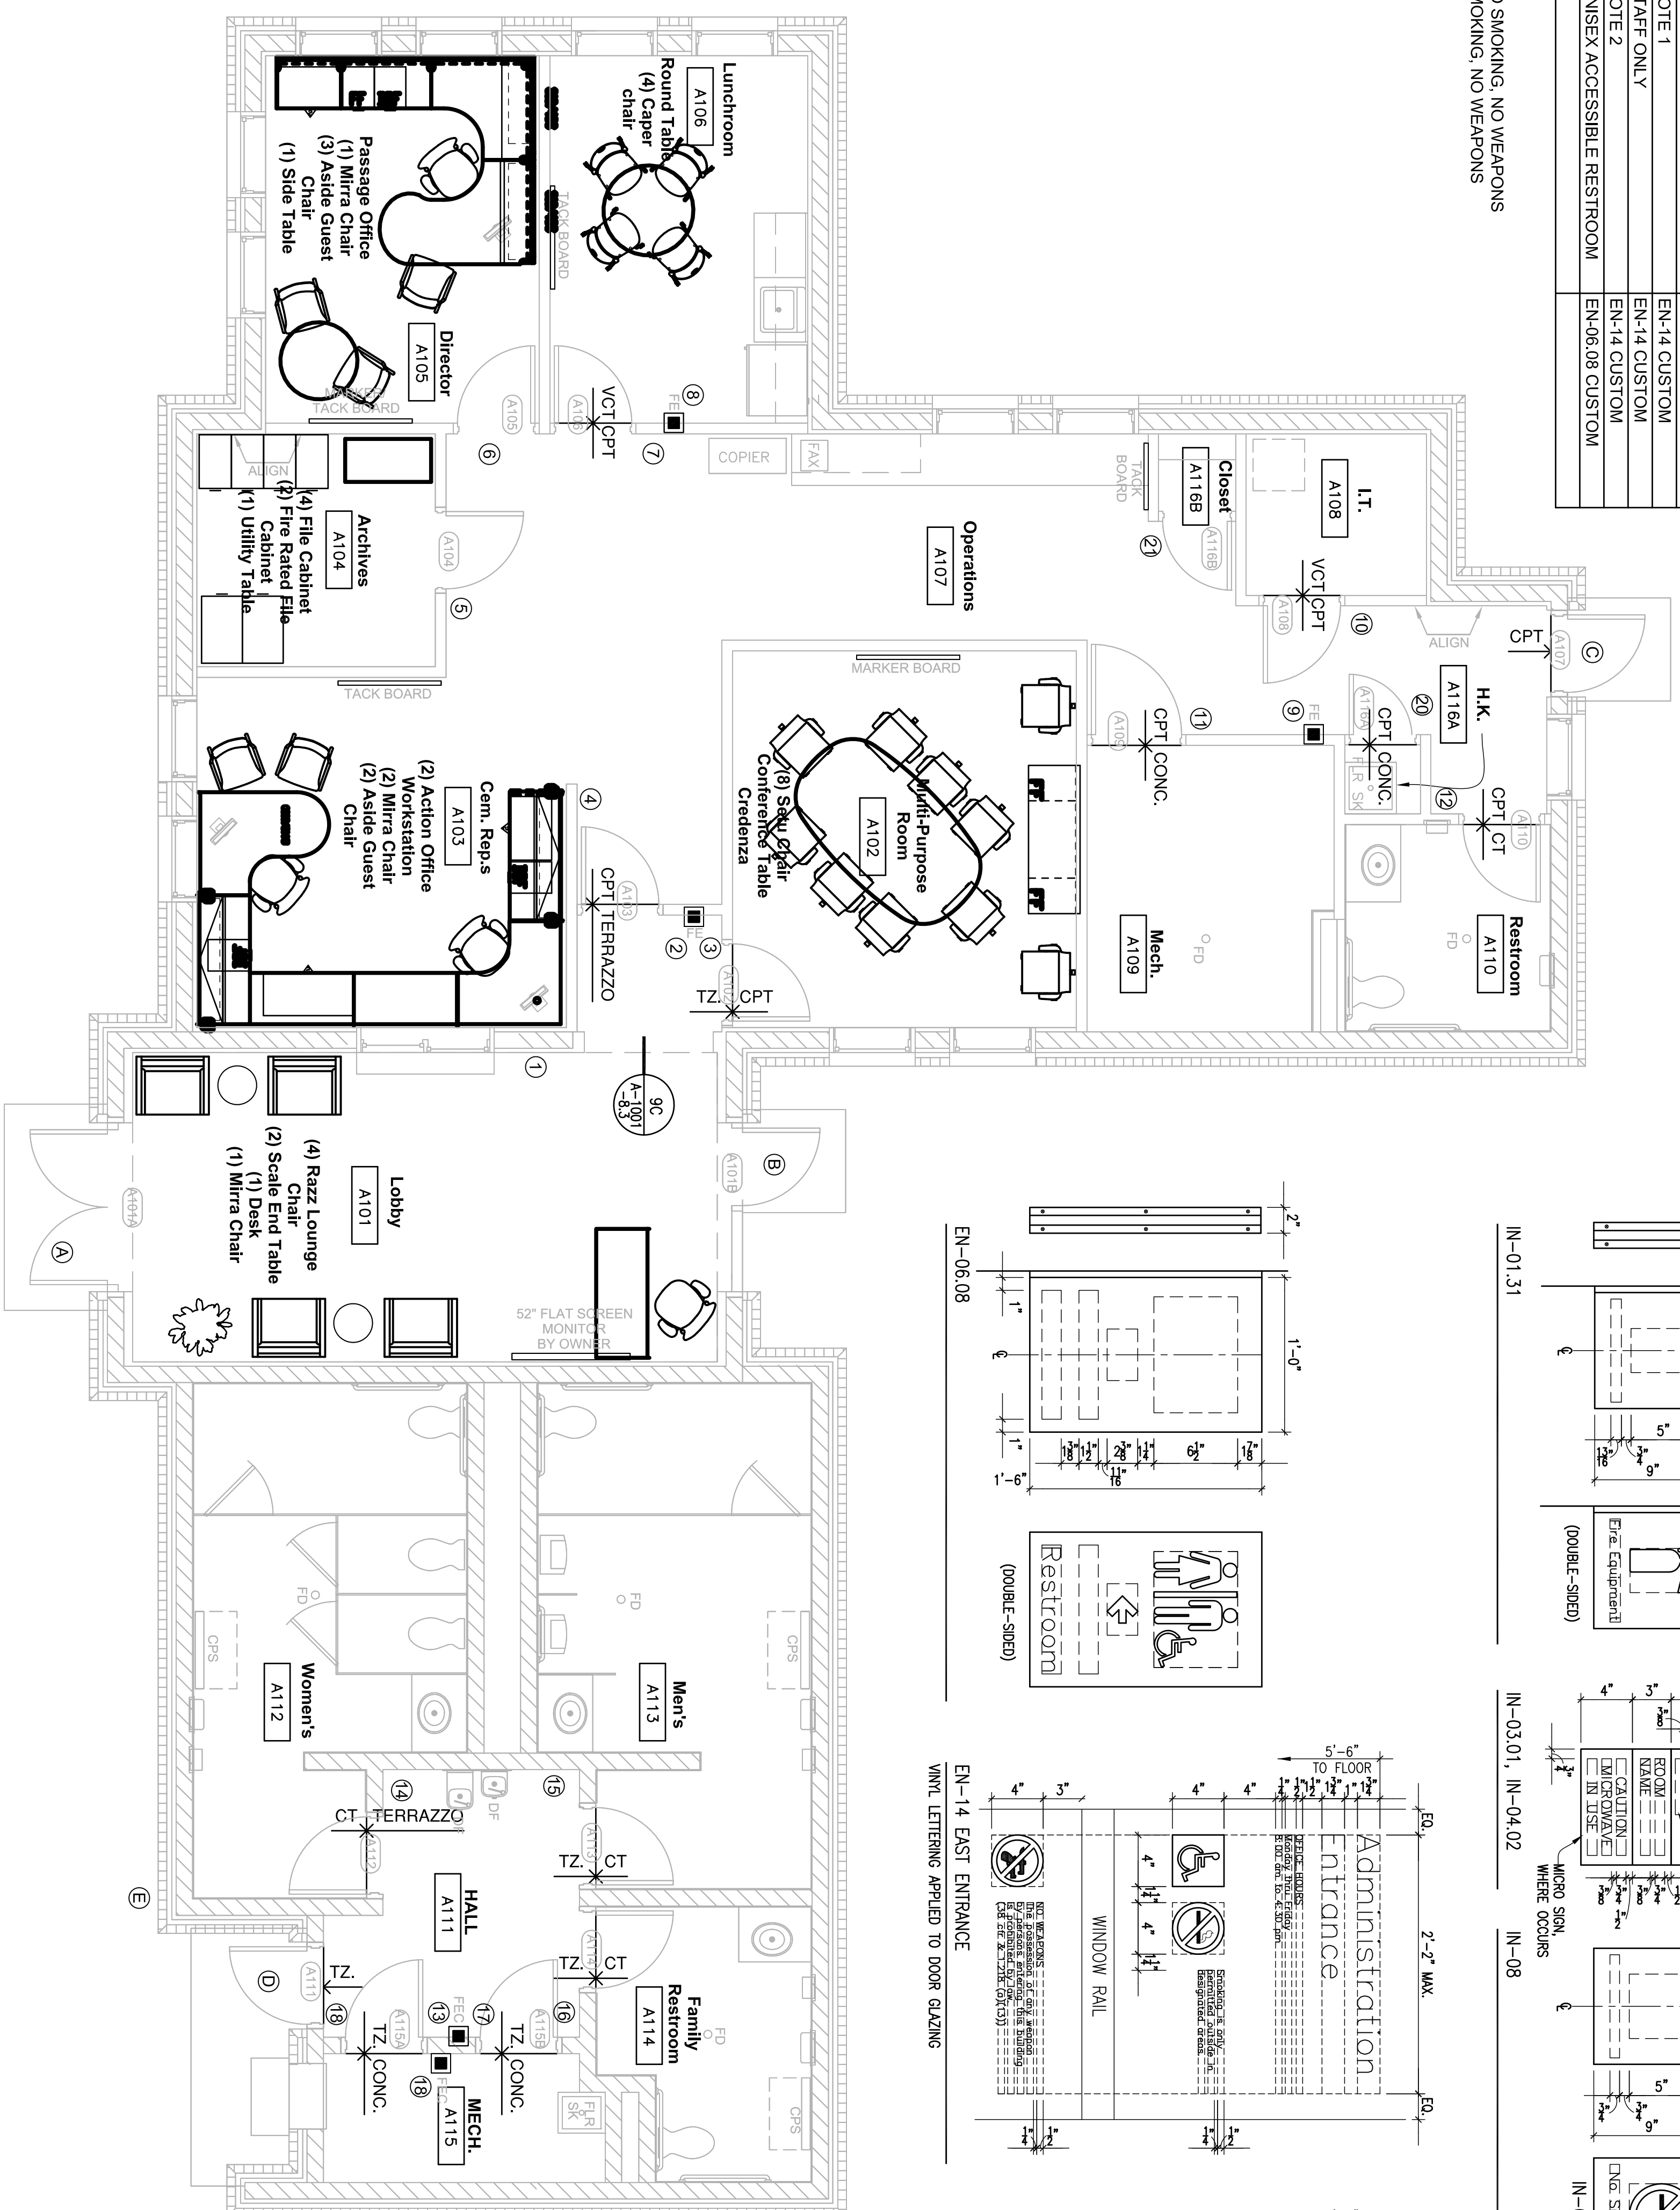


## ROOM FINISH SCHEDULE EPNC ADMINISTRATION BUILDING

[illegible]

GENERAL NOTES:

1. BURNISHED BLOCK AT ROOM A111 TO BE SINGLE SCORE BURNISHED BLOCK

1 ADMINISTRATION BUILDING - FURNITURE/FINISHES PLAN

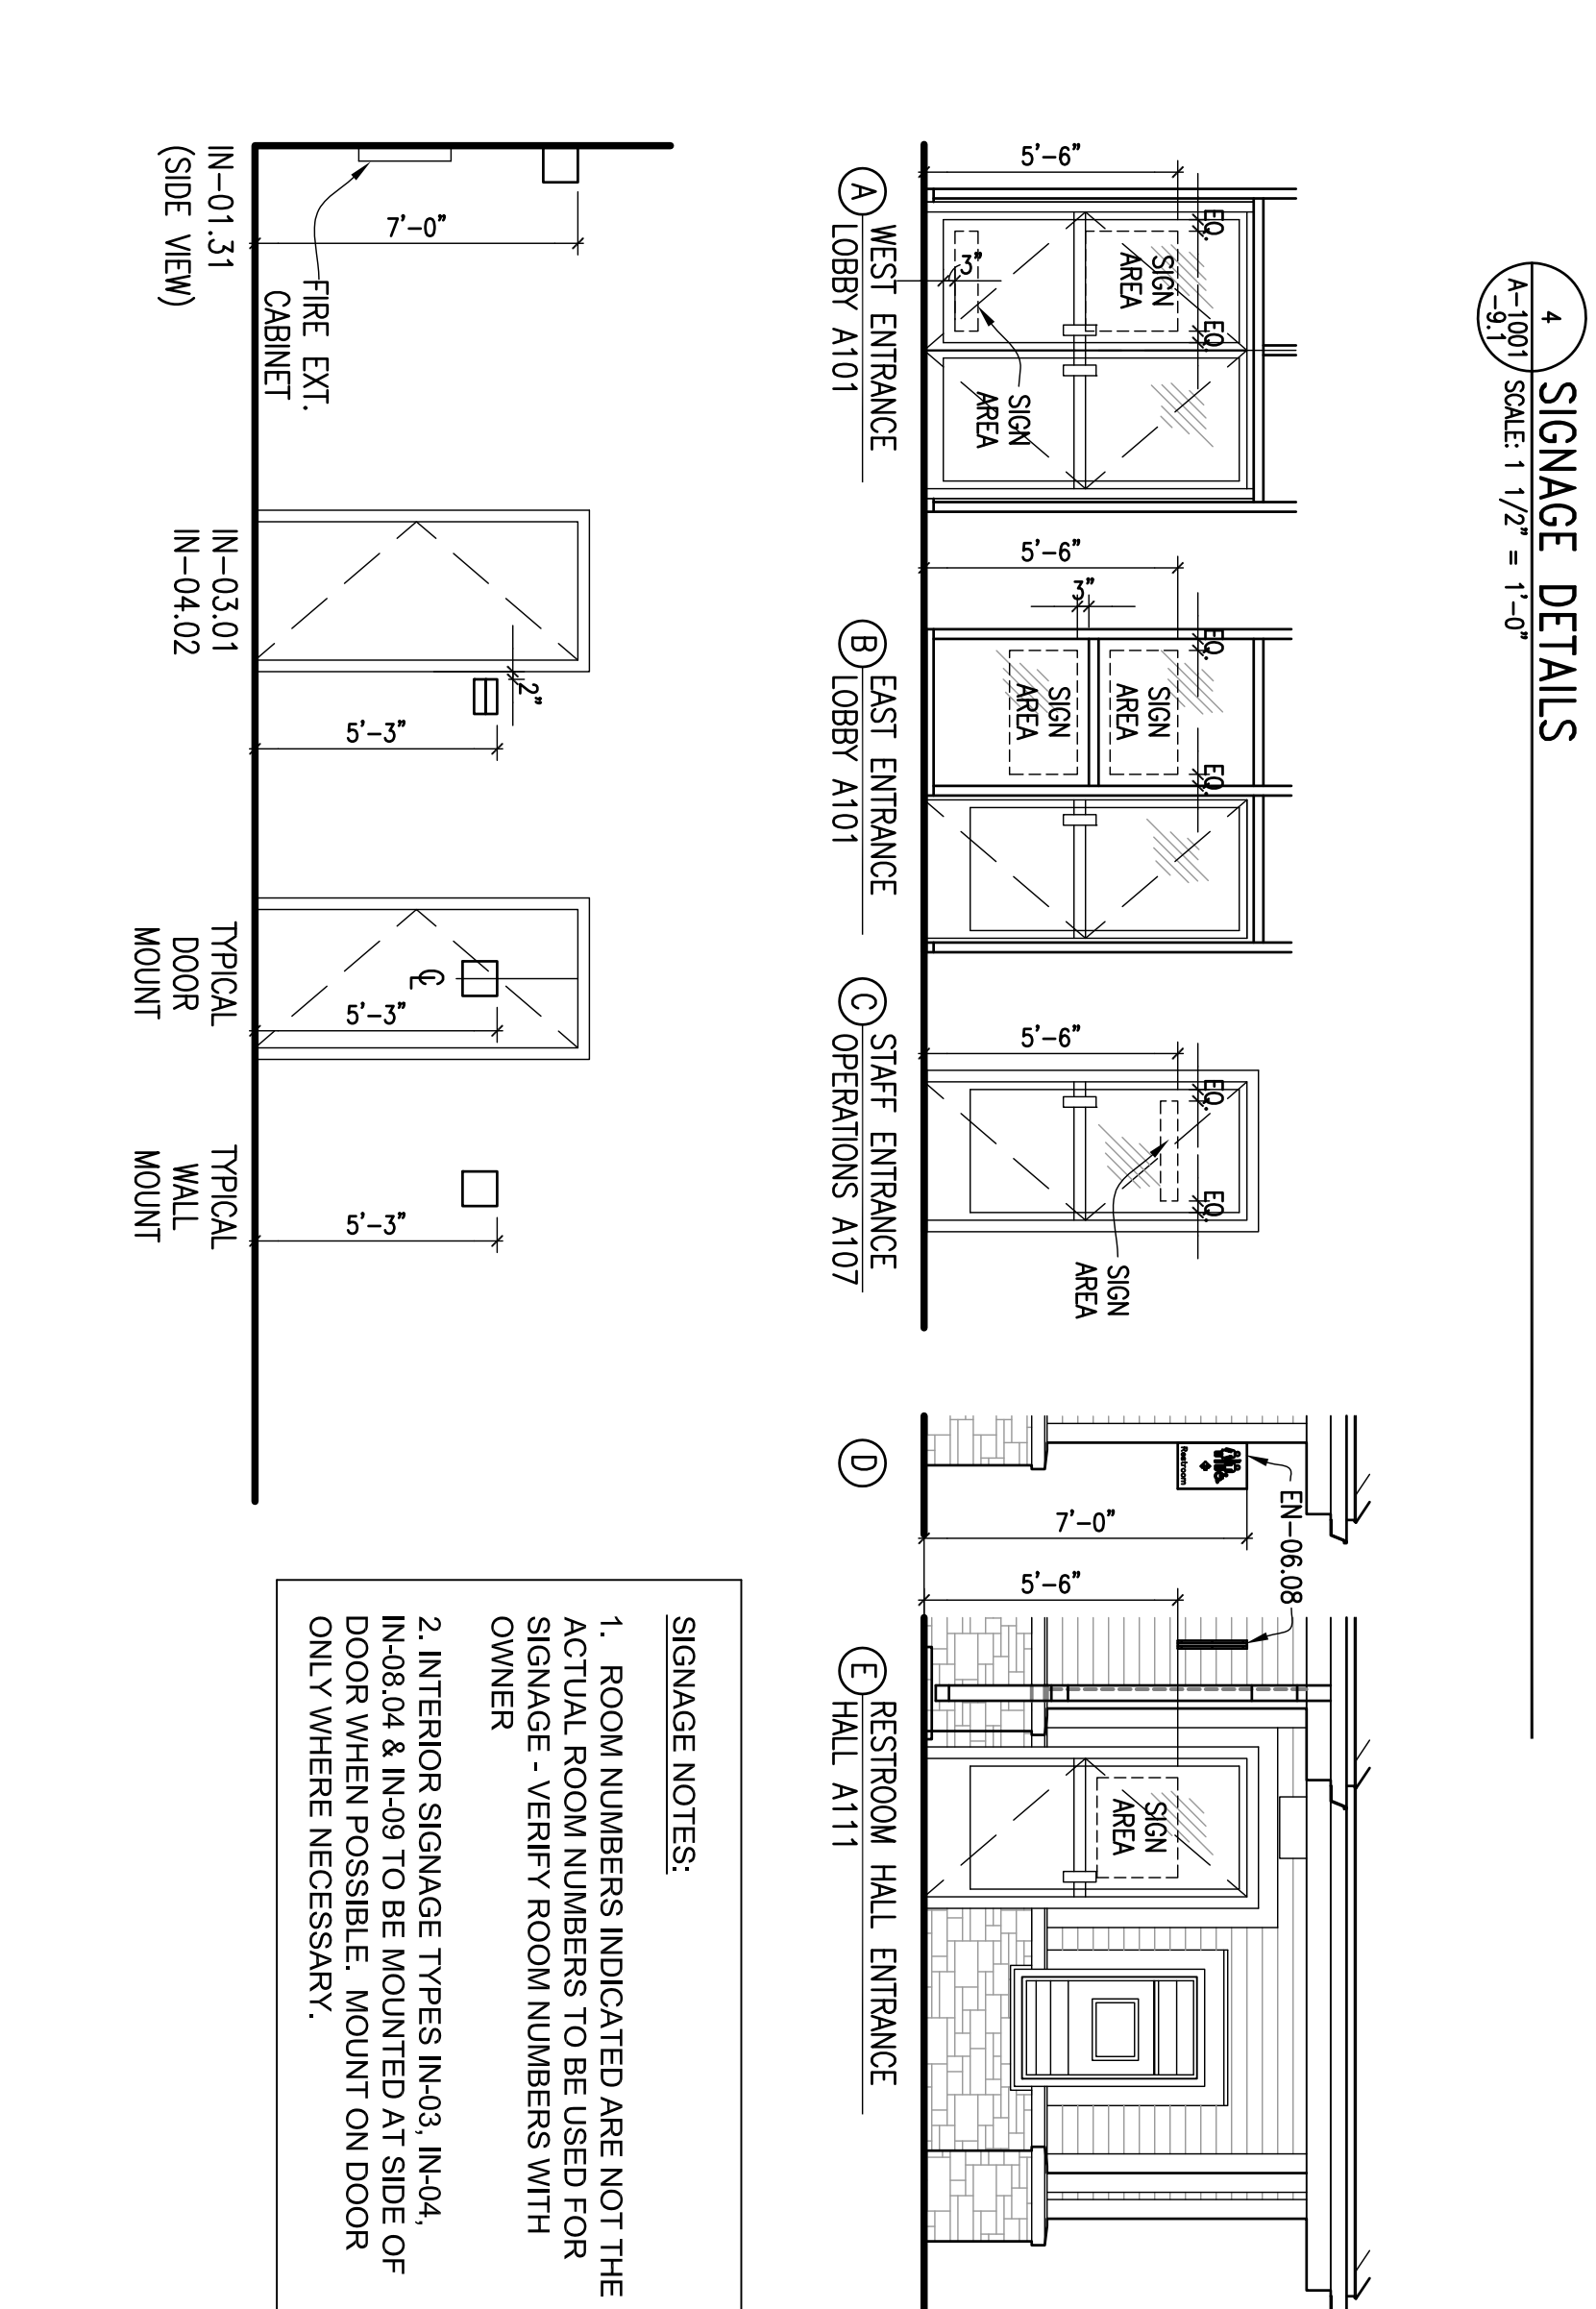

**BID DOCUMENTS 7/1/2011**

[illegible]