


2 MECHANICAL ROOM ISOMETRIC

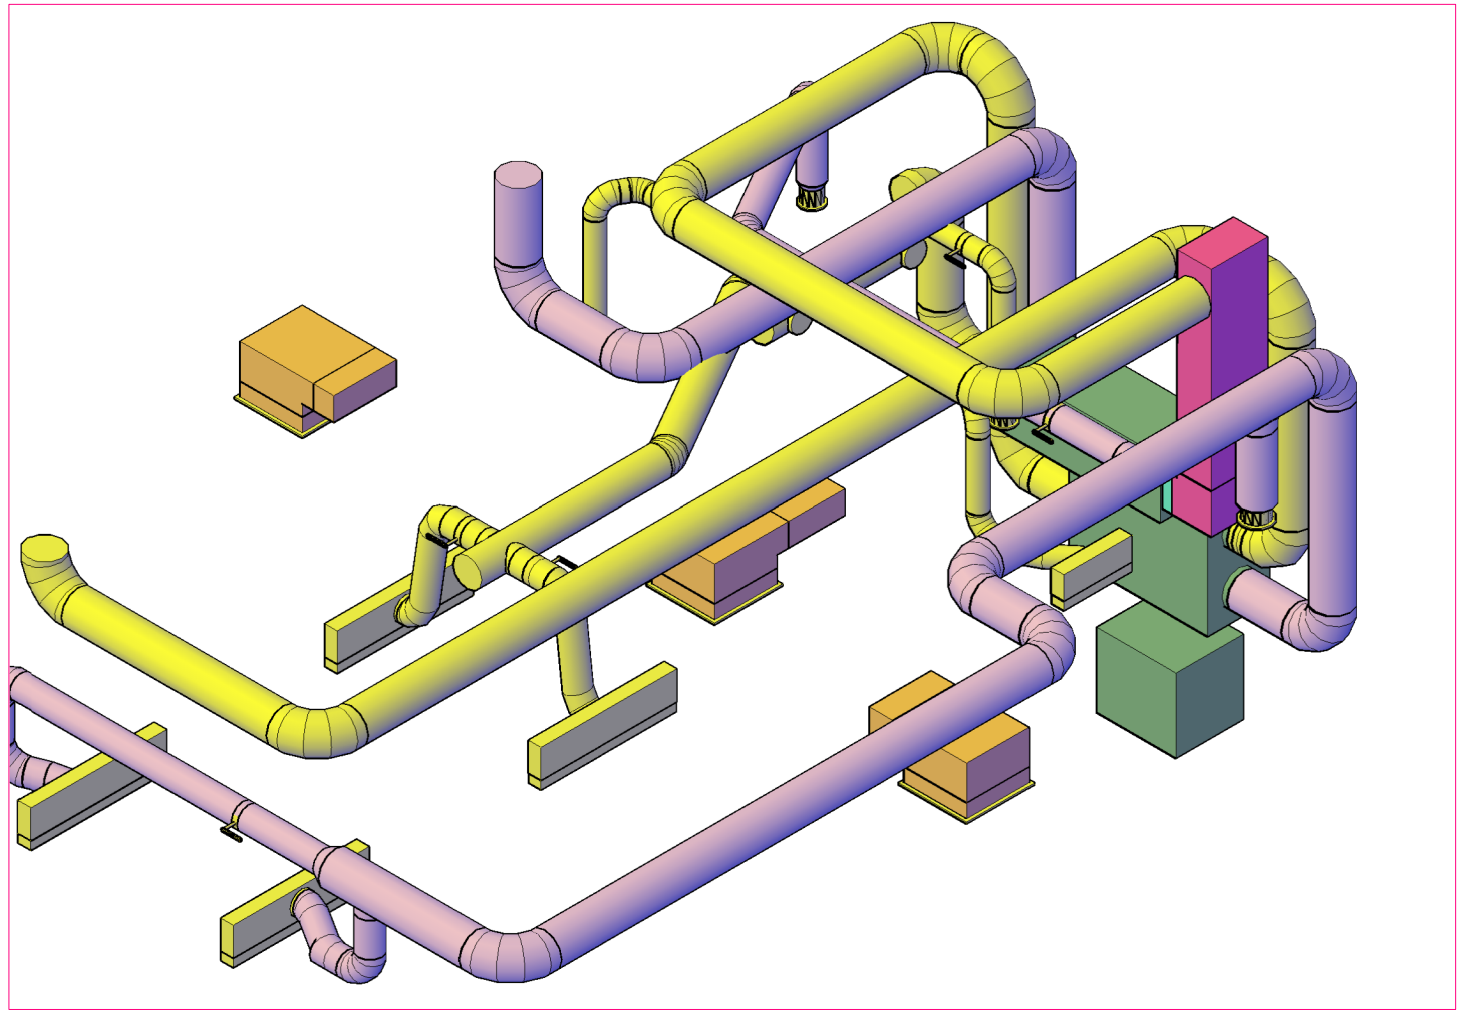


3 MECHANICAL ROOM ISOMETRIC

GENERAL SHEET NOTES

- 1. THE SIZE OF BRANCH DUCTS TO AIR OUTLETS SHALL MATCH THEIR INLET SIZE UNLESS NOTED OTHERWISE.
- 2. ROUTE ALL DUCTWORK IN ATTIC SPACE. FIELD COORDINATE EXACT ROUTING WITH TRUSSES.

KEYNOTES

- 1. DUCT ROUTED UP INTO ATTIC SPACE. COORDINATE EXACT LOCATION WITH TRUSSES.

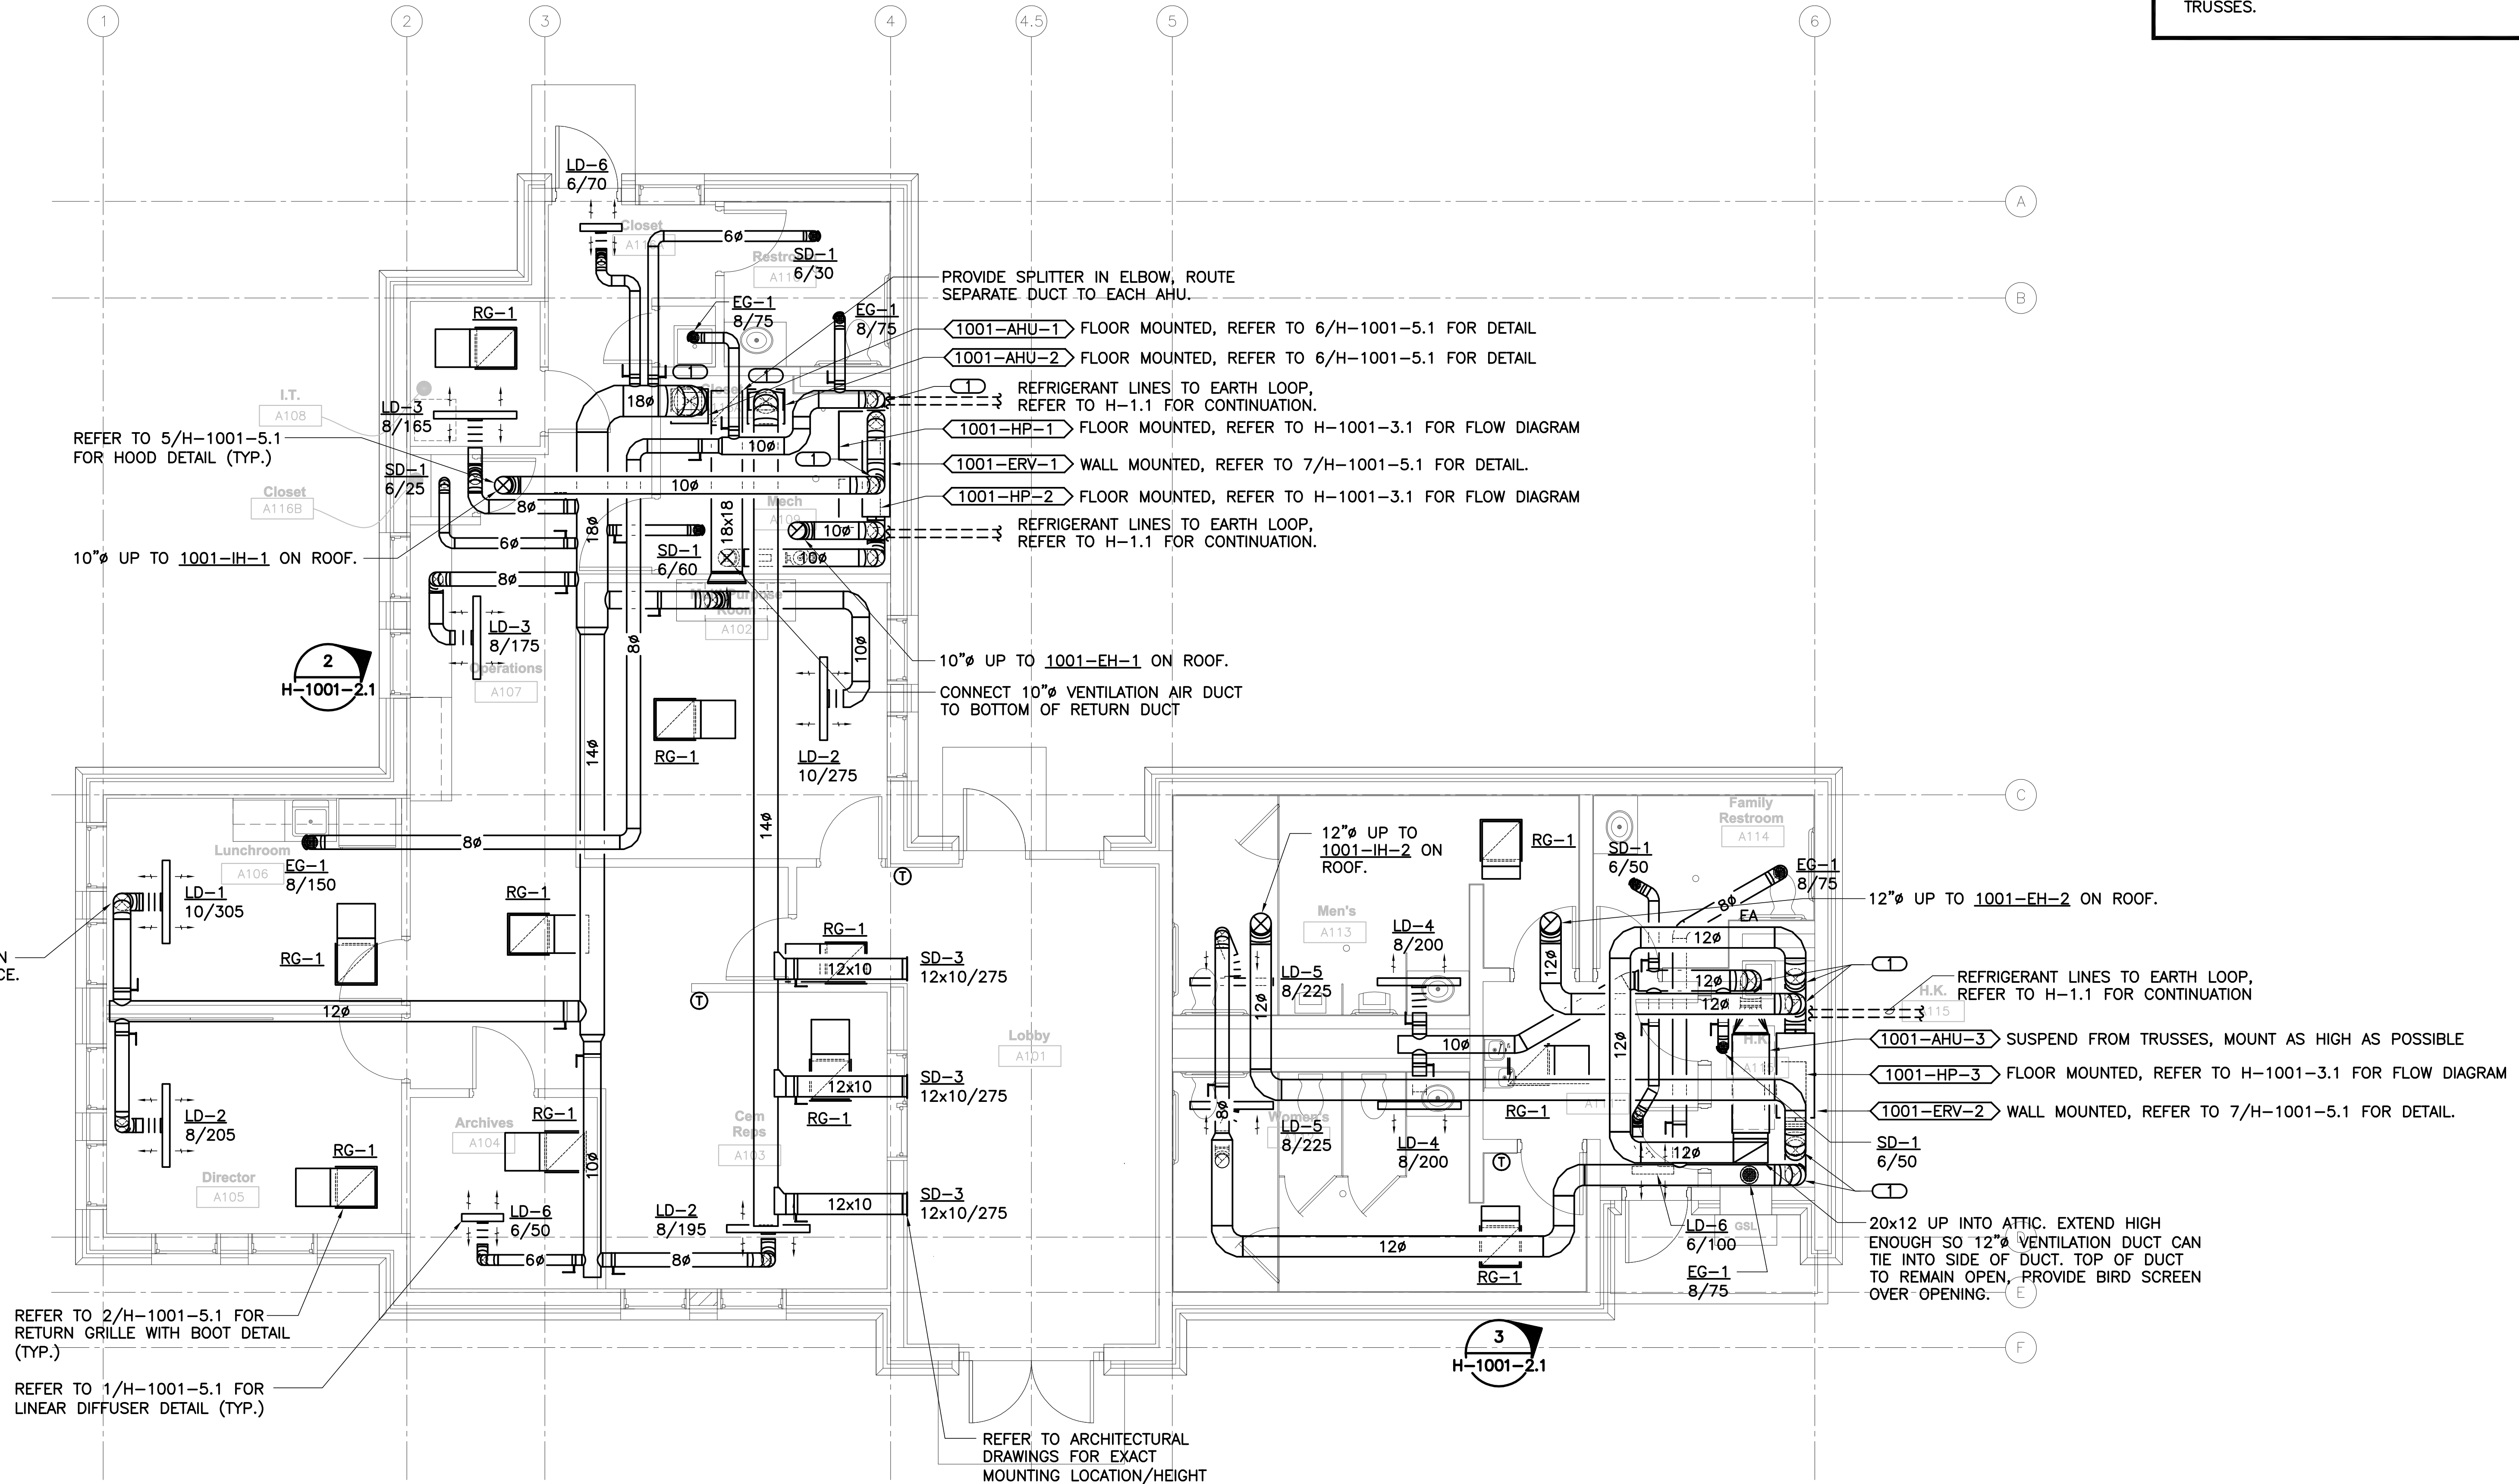

1 ADMINISTRATION BUILDING FLOOR PLAN - VENTILATION  
SCALE 1/4"=1'-0" FEET


BID DOCUMENTS 7/1/2011

Revisions	Date

**KJW ENGINEERING CONSULTANTS**  
Experience you can build on.<sup>™</sup>  
623 26TH AVENUE  
ROCK ISLAND, IL 61201  
309.786.0673 FAX: 309.786.5967  
www.kjw.com  
KJW Project # 10.0356.00  
STRUCTURAL / MECHANICAL / ELECTRICAL /  
TECHNOLOGY / MEDICAL EQUIPMENT SOLUTIONS

I hereby certify that this Plan, Specification, or Report was prepared by me, or under my direct supervision and that I am a duly licensed Professional Engineer under the laws of the State of Oregon.  
Signature: Warren L. Lloyd  
Name: Warren L. Lloyd  
Discipline: Mechanical  
Oregon Registration No. 78701PE Expiration date: 12.31.12  
Date Issued: \*\*/\*\*/11

**Anderson Engineering of Minnesota, LLC**  
13605 1st AVENUE NORTH, SUITE 100, PLYMOUTH, MN 55441  
TEL (763) 412-4000 FAX (763) 412-4090  
www.ae-mn.com

**NATIONAL CEMETERY ADMINISTRATION**

Drawing Title  
**ADMINISTRATION BLDG. FLOOR PLAN - VENTILATION**  
Approved: Director, Office of Construction Management  
Approved: Director, Project Management Service

Project Title  
REPLACE ADMINISTRATION AND MAINTENANCE BUILDING AND SITE IMPROVEMENTS  
Building Number  
**1001**  
Checked  
**DavBod**  
Location  
EAGLE POINT NATIONAL CEMETERY  
2763 RILEY ROAD  
EAGLE POINT, OR 97524

Date  
7-1-2011  
Project No.  
906CM3009  
DRAWING NO.  
**H-1001-21**  
Dwg. 85 OF 181