




1. REFER TO PLUMBING FIXTURE SCHEDULE ON SHEET P-1001-4.1 FOR SIZES OF BRANCH PIPING TO FIXTURES.



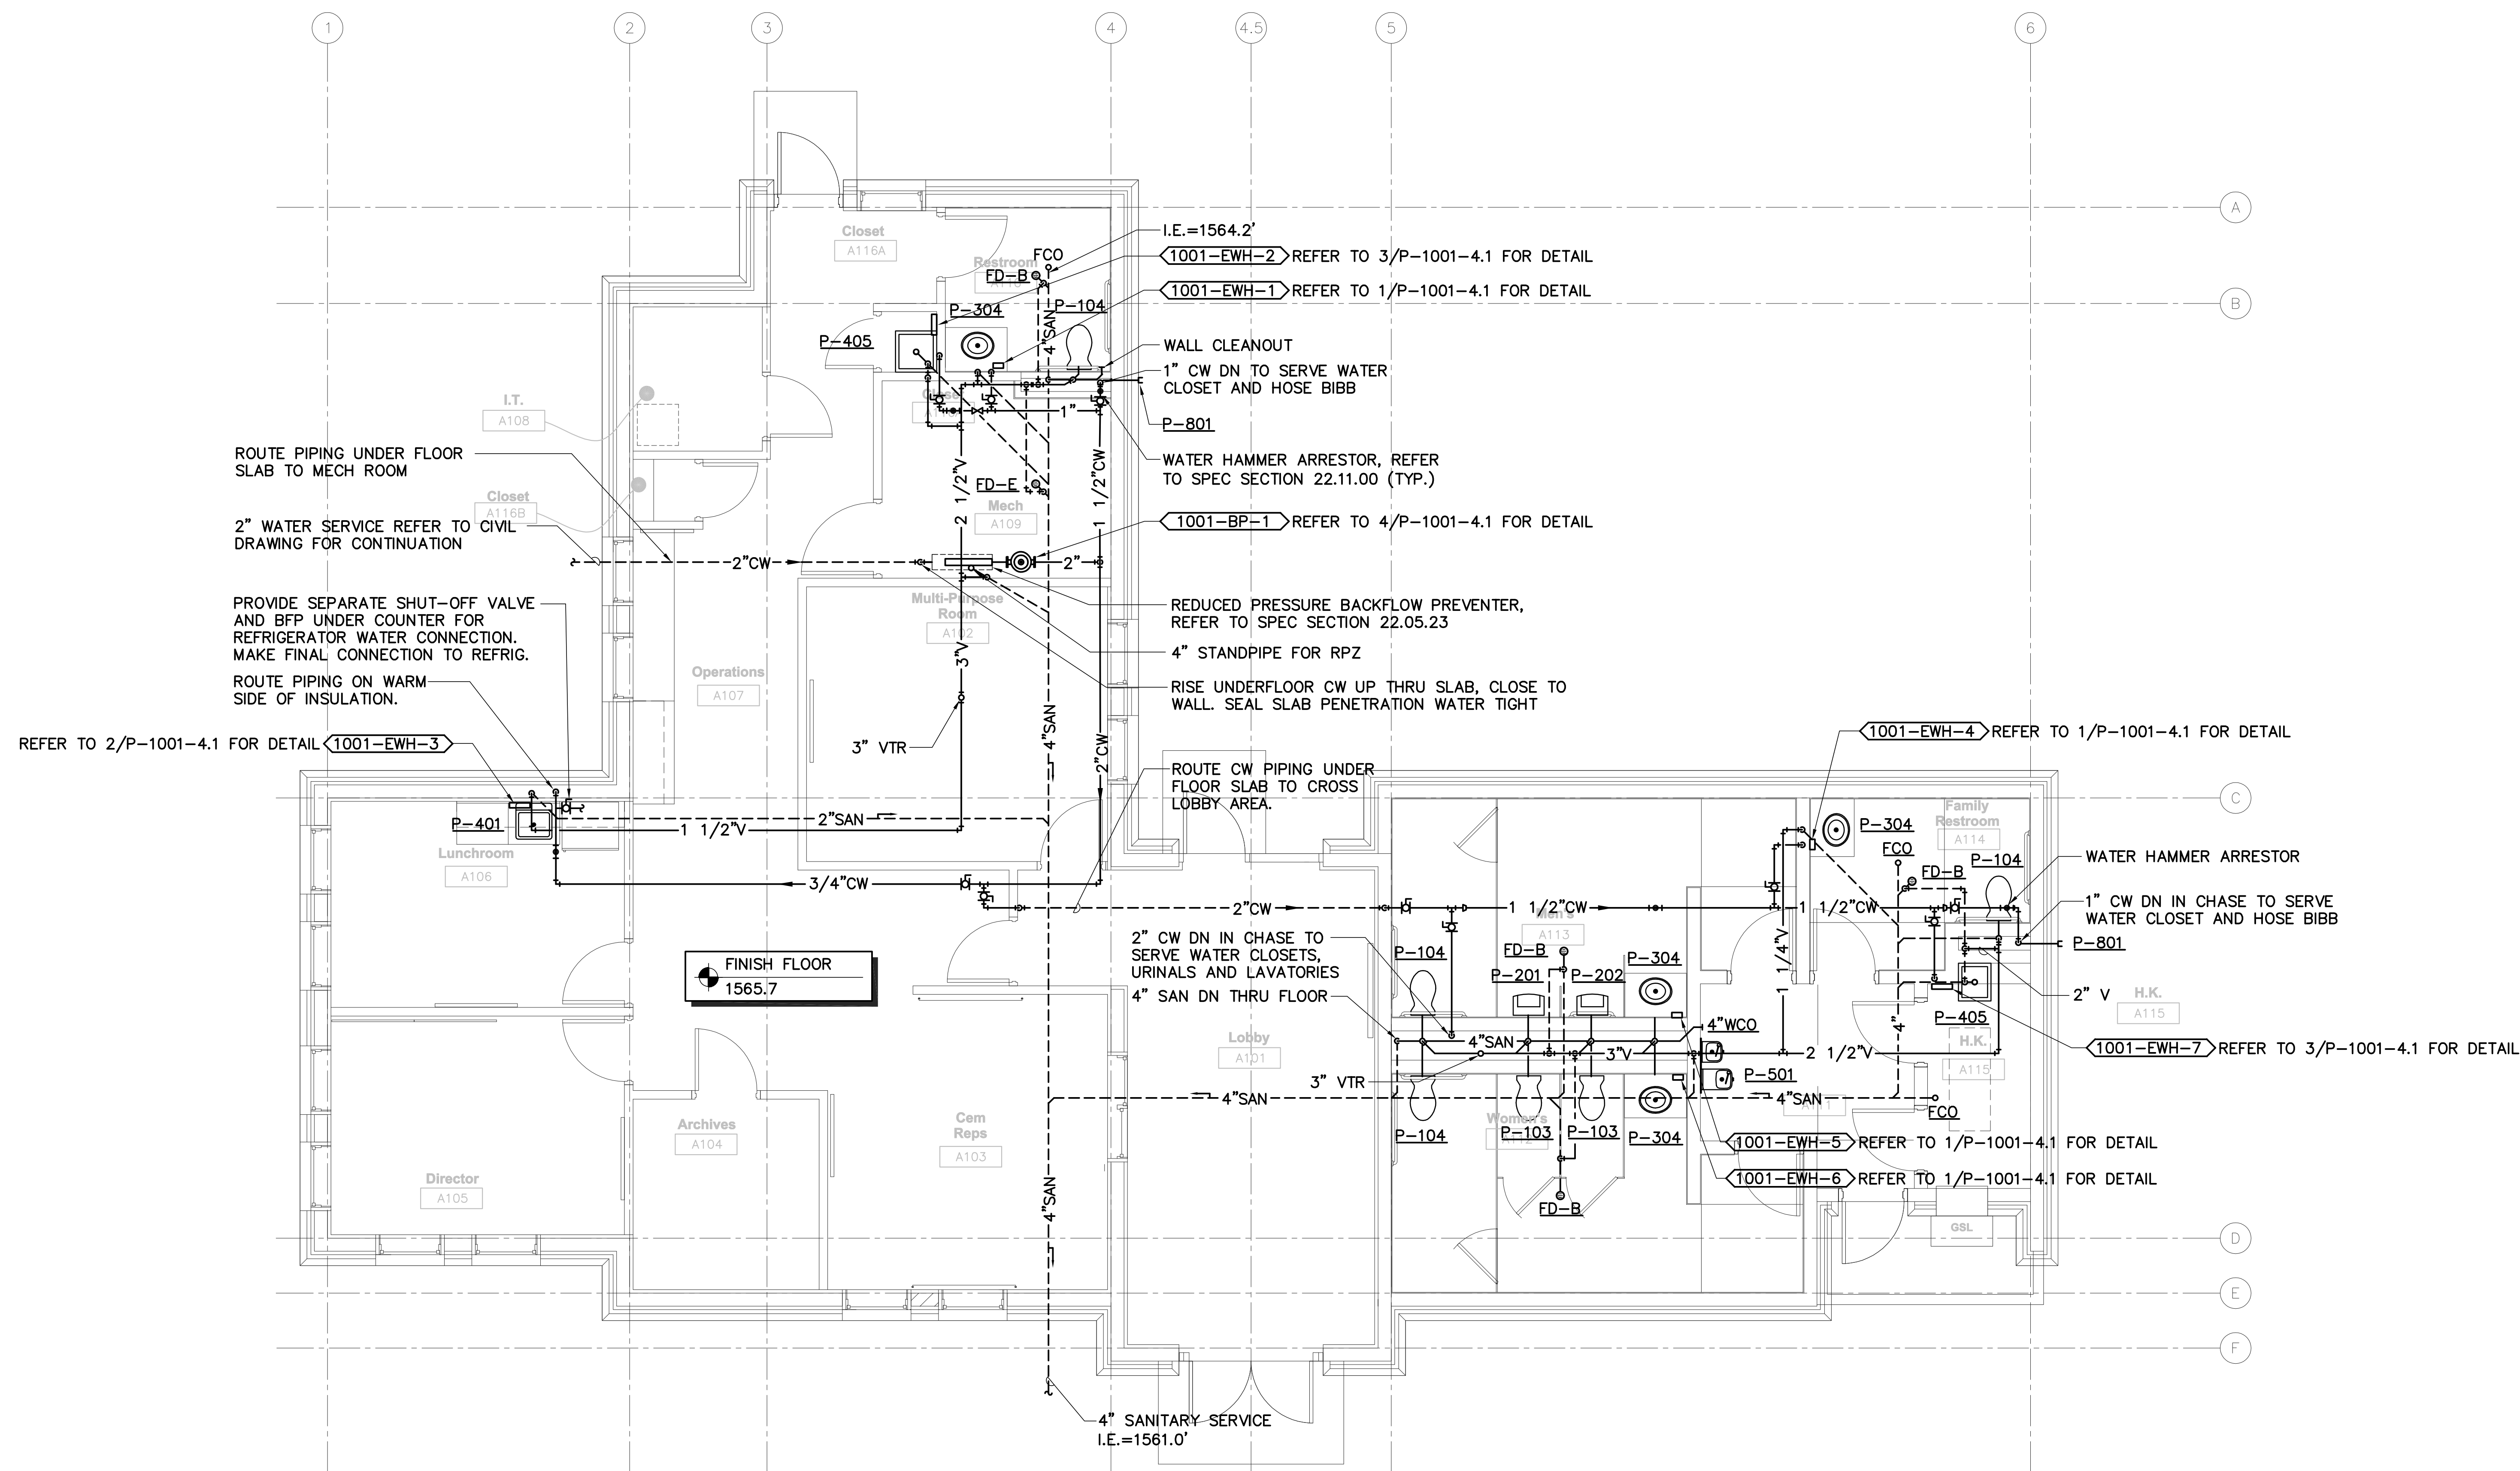

1 ADMINISTRATION BUILDING FLOOR PLAN - PLUMBING

[illegible]