


1. REFER SHEET E-1001-0.1 FOR ELECTRICAL GENERAL NOTES AND SHEET E-1001-5.1 FOR ELECTRICAL EQUIPMENT SCHEDULE.
2. REFER TO TECHNOLOGY DRAWINGS FOR ADDITIONAL INFORMATION ON INTRUSION DETECTION SYSTEM.

1. DOUBLE DUPLEX RECEPTACLE SHALL BE MOUNTED TO TELECOM RACK. COORDINATE EXACT POSITION WITH CONTRACTOR INSTALLING RACK. REFER TO 1/171001-2.1 FOR PROPOSED RACK LOCATION.
2. RECEPTACLE FOR WALL HUNG TV MONITOR. COORDINATE RACK LOCATION. COORDINATE RECEPTACLE LOCATION WITH FINAL MOUNTING HEIGHT OF MONITOR. CONDUIT AND WIRE FOR RECEPTACLE SHALL BE FED FROM BELOW.
3. MOUNT SMOKE DETECTOR ABOVE MAIN FIRE ALARM PANEL (FACP-1001).
4. ROUTE RECEPTACLE TO CIRCUIT EP1-1. LINE WORK NOT SHOWN FOR CLARITY.
5. ROUTE RECEPTACLE TO CIRCUIT EP1-2. LINE WORK NOT SHOWN FOR CLARITY.
6. ROUTE RECEPTACLE TO CIRCUIT EP1-3. LINE WORK NOT SHOWN FOR CLARITY.

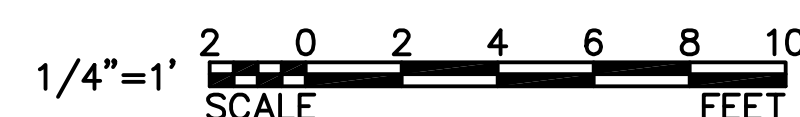

2 ADMINISTRATION - EXTERIOR SOUTH WALL ELEVATION
NO SCALE

| | | | | | | | | | | | |
|--|---|--|--|--|--|--|--|--|--|--|--|
| <div><div><div><div>K</div><div>J</div></div><div><div>W</div><div>W</div></div></div><div>ENGINEERING CONSULTANTS</div><div>Experience you can build on.™</div><div>623 26TH AVENUE ROCK ISLAND, IL 61201 309-788-0873 FAX: 309-786-5967 www.kjww.com KJWW Project # 10.0356.00</div><div>STRUCTURAL ; MECHANICAL ; ELECTRICAL ; TECHNOLOGY ; MEDICAL EQUIPMENT SOLUTIONS</div></div> | <div>I hereby certify that this Plan, Specification, or Report was prepared by me, or under my direct supervision and that I am a duly licensed Professional Engineer under the laws of the State of Oregon.</div> <div><div><div>Name:</div><div>Lee D. VanOpdorp</div></div><div><div>Discipline:</div><div>Electrical</div></div><div><div>Oregon Registration No.</div><div>78702PE</div><div><div>Expiration date:</div><div>06.30.12</div></div></div><div><div>Date Issued:</div><div>** ** **</div></div></div> | | <div>Anderson Engineering of Minnesota, LLC</div> <div>13605 1st AVENUE NORTH, SUITE 100, PLYMOUTH, MN 55441</div> <div>TEL (763) 412-4000 FAX (763) 412-4090</div> <div>www.ae-mn.com</div> | | <div><div><div><div>UNITED STATES OF AMERICA</div><div>DEPARTMENT OF THE INTERIOR</div><div>NATIONAL CEMETERY ADMINISTRATION</div></div><div></div></div><div>N ATIONAL C EMETERY A DMINISTRATION</div></div> | <div><div><div>Drawing Title</div><div>ADMINISTRATION BLDG. FLOOR PLAN - POWER AND SYSTEMS</div></div><div>Approved: Director, Office of Construction Management</div></div> | | <div><div><div>Project Title</div><div>REPLACE ADMINISTRATION AND MAINTENANCE BUILDING AND SITE IMPROVEMENTS</div></div><div><div>Building Number</div><div>1001</div></div><div><div>Checked</div><div>JOHMcG</div></div><div><div>Drawn</div><div>BRAWIT</div></div></div> | | <div><div><div>Date</div><div>7-1-2011</div></div><div><div>Project No.</div><div>906CM3009</div></div><div><div>DRAWING NO.</div><div>E-1001-3.1</div><div>Dwg. 94 Of 181</div></div></div> | |
| | Revisions | | Date | | | <div><div>Approved: Director, Project Management Service</div></div> | | <div><div>Location</div><div>EAGLE POINT NATIONAL CEMETERY 2763 RILEY ROAD EAGLE POINT, OR 97524</div></div> | | | |
| | | | | | | | | | | | |
| | | | | | | | | | | | |
| | | | | | | | | | | | |