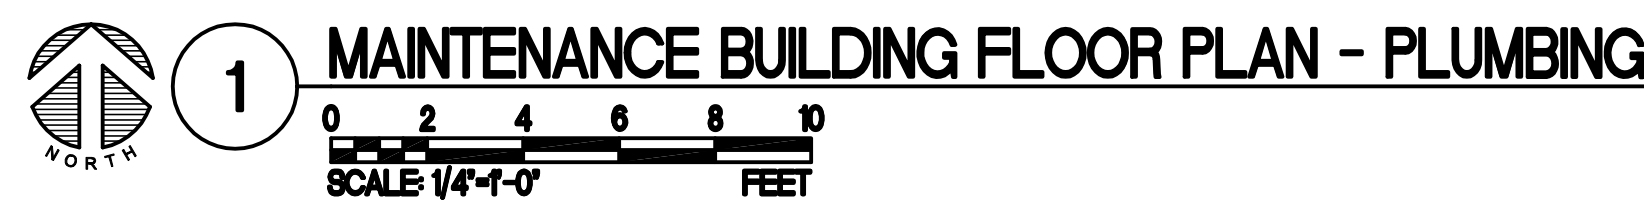


1. REFER TO PLUMBING FIXTURE SCHEDULE ON SHEET P-1001-4.1 FOR SIZES OF BRANCH PIPING TO FIXTURES.

1. COMPONENT IS PART OF COMPLETE BIOLOGICAL WATER TREATMENT SYSTEM. SYSTEM SHALL BE SIZED AND INSTALLED PER MANUFACTURER'S REQUIREMENTS. REFER TO SPECIFICATION SECTION 11.11.26
2. COMPRESSED AIR OUTLET ASSEMBLY. REFER TO 9/P-3002-5.1 FOR DETAIL. COORDINATE EXACT LOCATION WITH OWNER.
3. 1" CW TO SERVE EMERGENCY EYEWASH AND ICE MACHINE. PROVIDE A REDUCED PRESSURE BACKFLOW PREVENTER ON CW LINE SERVING ICE MACHINE. REFER TO SPEC SECTION 22.05.23

[illegible]