



- GENERAL NOTES:**
1. PROVIDE REMOVABLE BLANK INSERT FOR UNUSED PORTS.
  2. REFER TO SPECIFICATIONS FOR LABELING REQUIREMENTS.
  3. REFER TO FLOOR PLANS FOR DEVICE QUANTITIES AND LOCATION.
  4. JACKS SHALL BE CONFIGURED PER ANSI/TIA/EIA T568B REQUIREMENTS.
  5. REFER TO 1/E-3002-7.2 FOR COPPER RISER DIAGRAM.


- SCHEDULE NOTES:**
1. PROVIDE STAINLESS STEEL FACEPLATE WITH MATING LUGS FOR WALL HUNG PHONE.

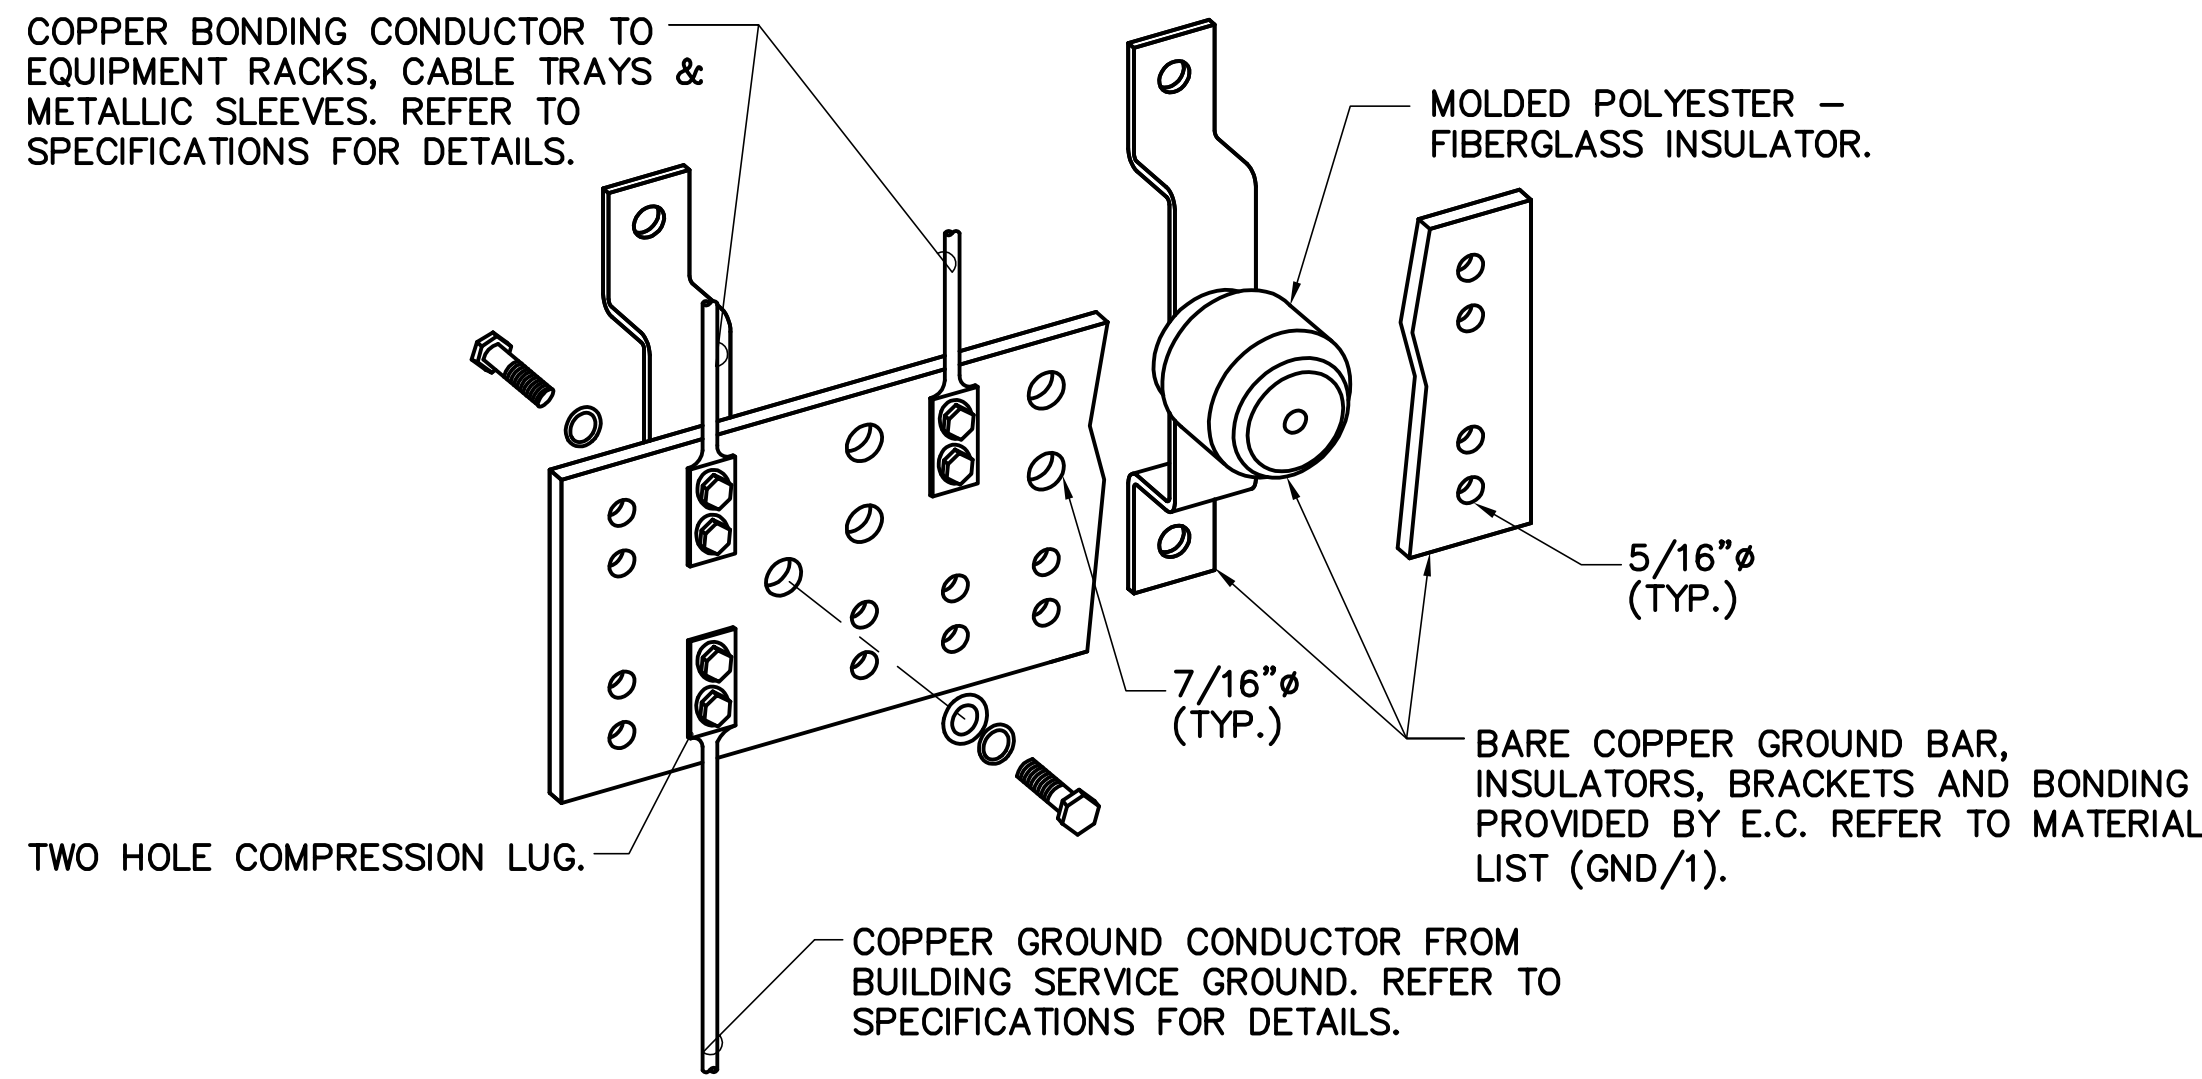


- 3 GROUND BAR DETAIL**
- NO SCALE
- NOTES:**
1. REFER TO MATERIAL LIST (GND/1) FOR WIDTH REQUIREMENTS.
  2. REFER TO 3/E-3002-7.2 FOR ROOM GROUNDING DETAIL.

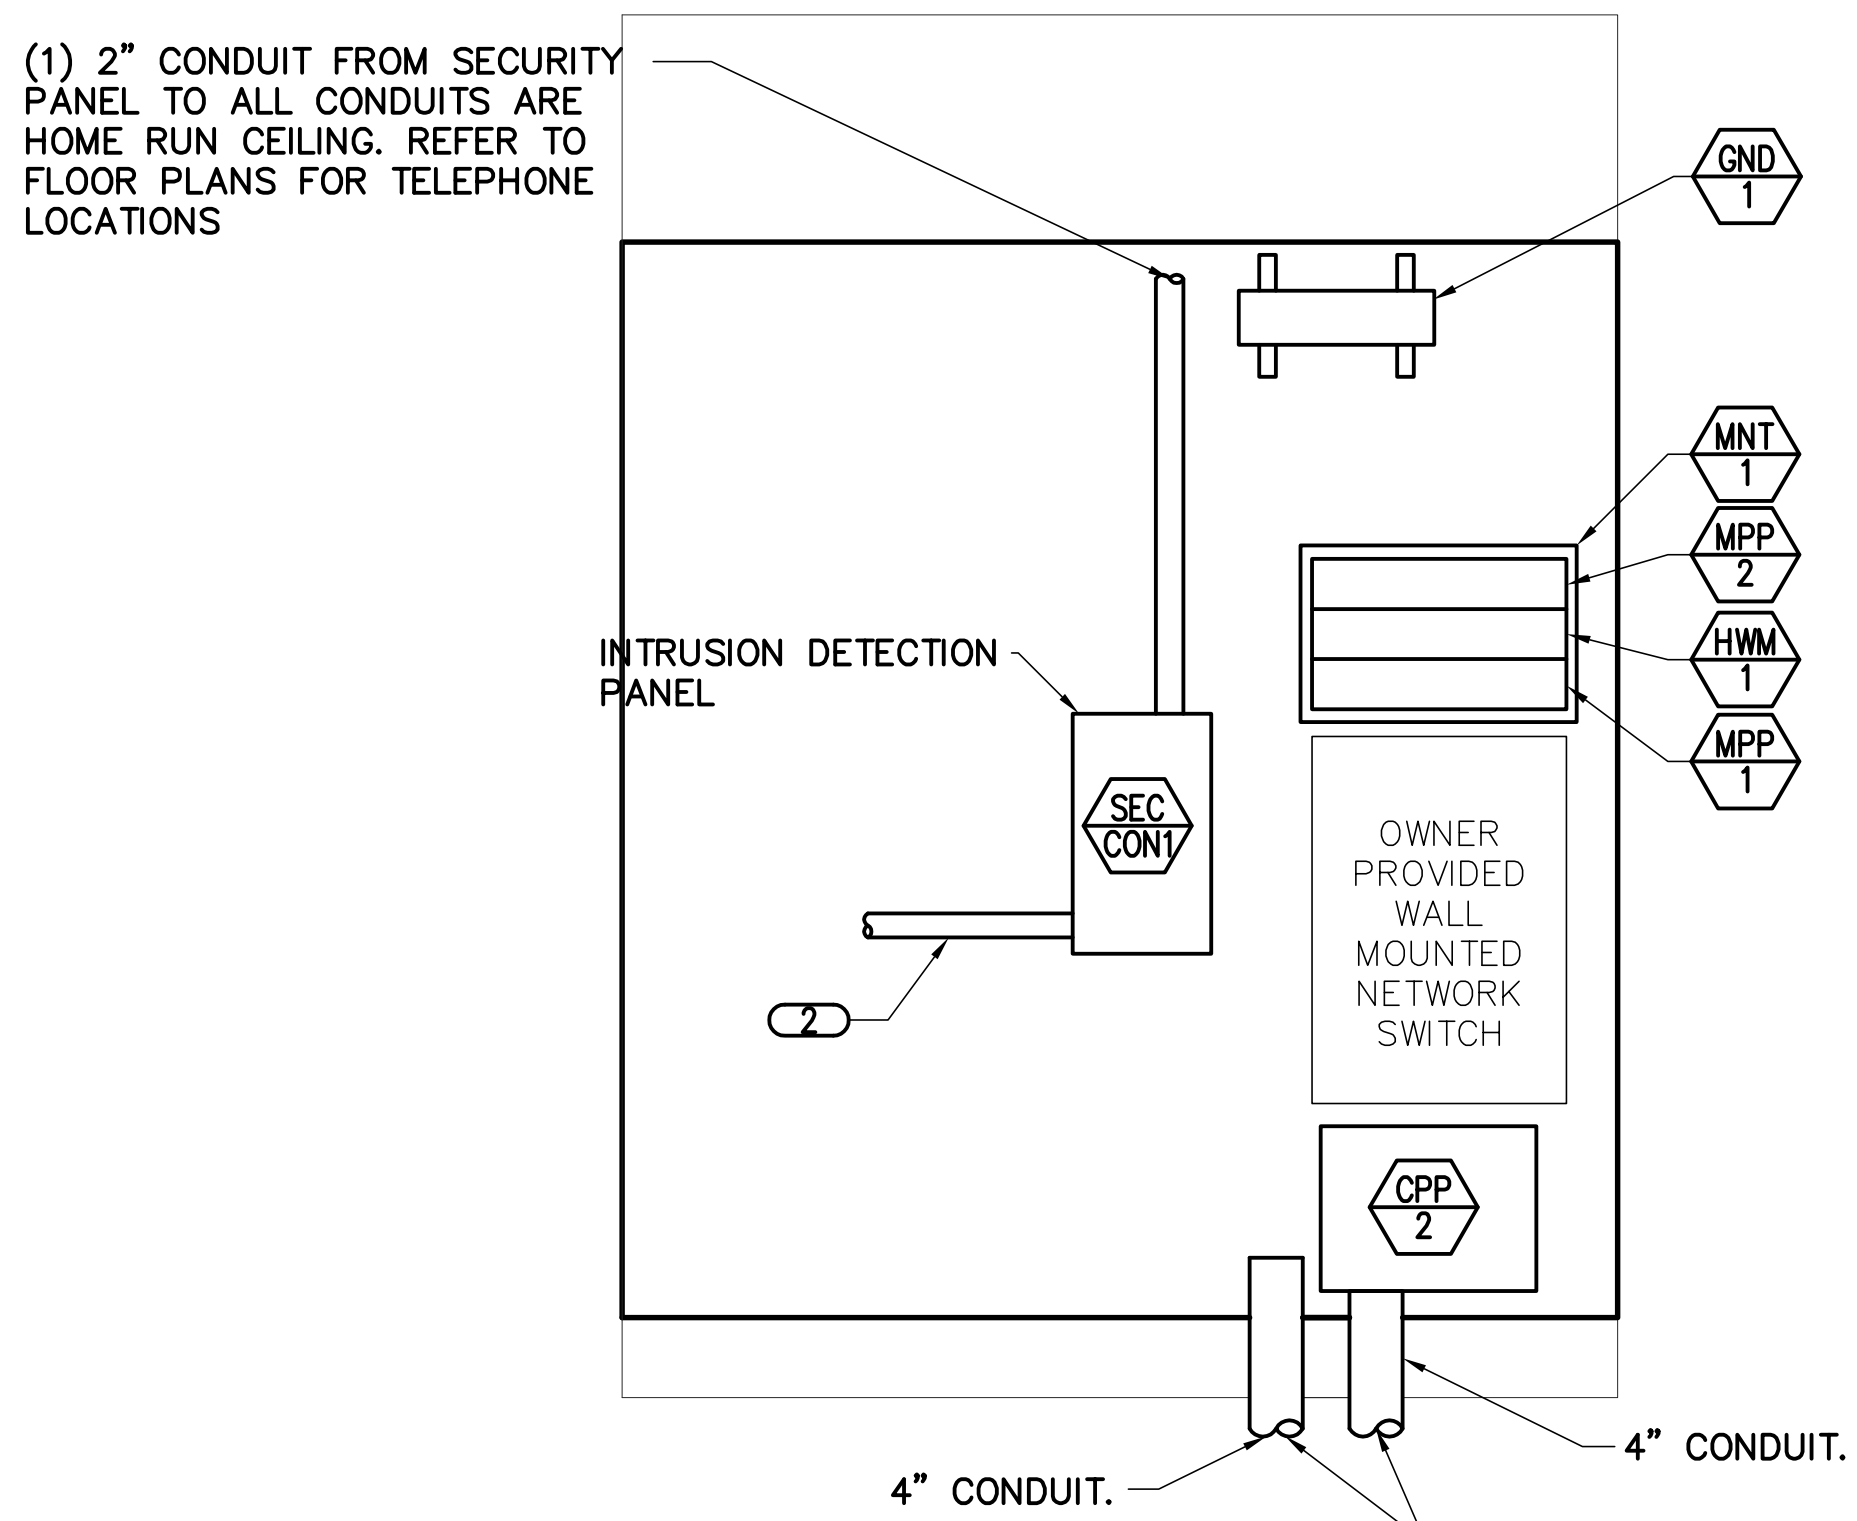

- 1 MAINTENANCE REMOTE EQUIPMENT CABINET**
- NO SCALE
- KEY NOTES:**
1. REFER TO 1/E-3.1 FOR CONTINUATION AND ADDITIONAL INFORMATION.
  2. (1) 1" CONDUIT TO SECURITY CABINET. REFER TO 2/E-3002-7.3 FOR CONTINUATION.

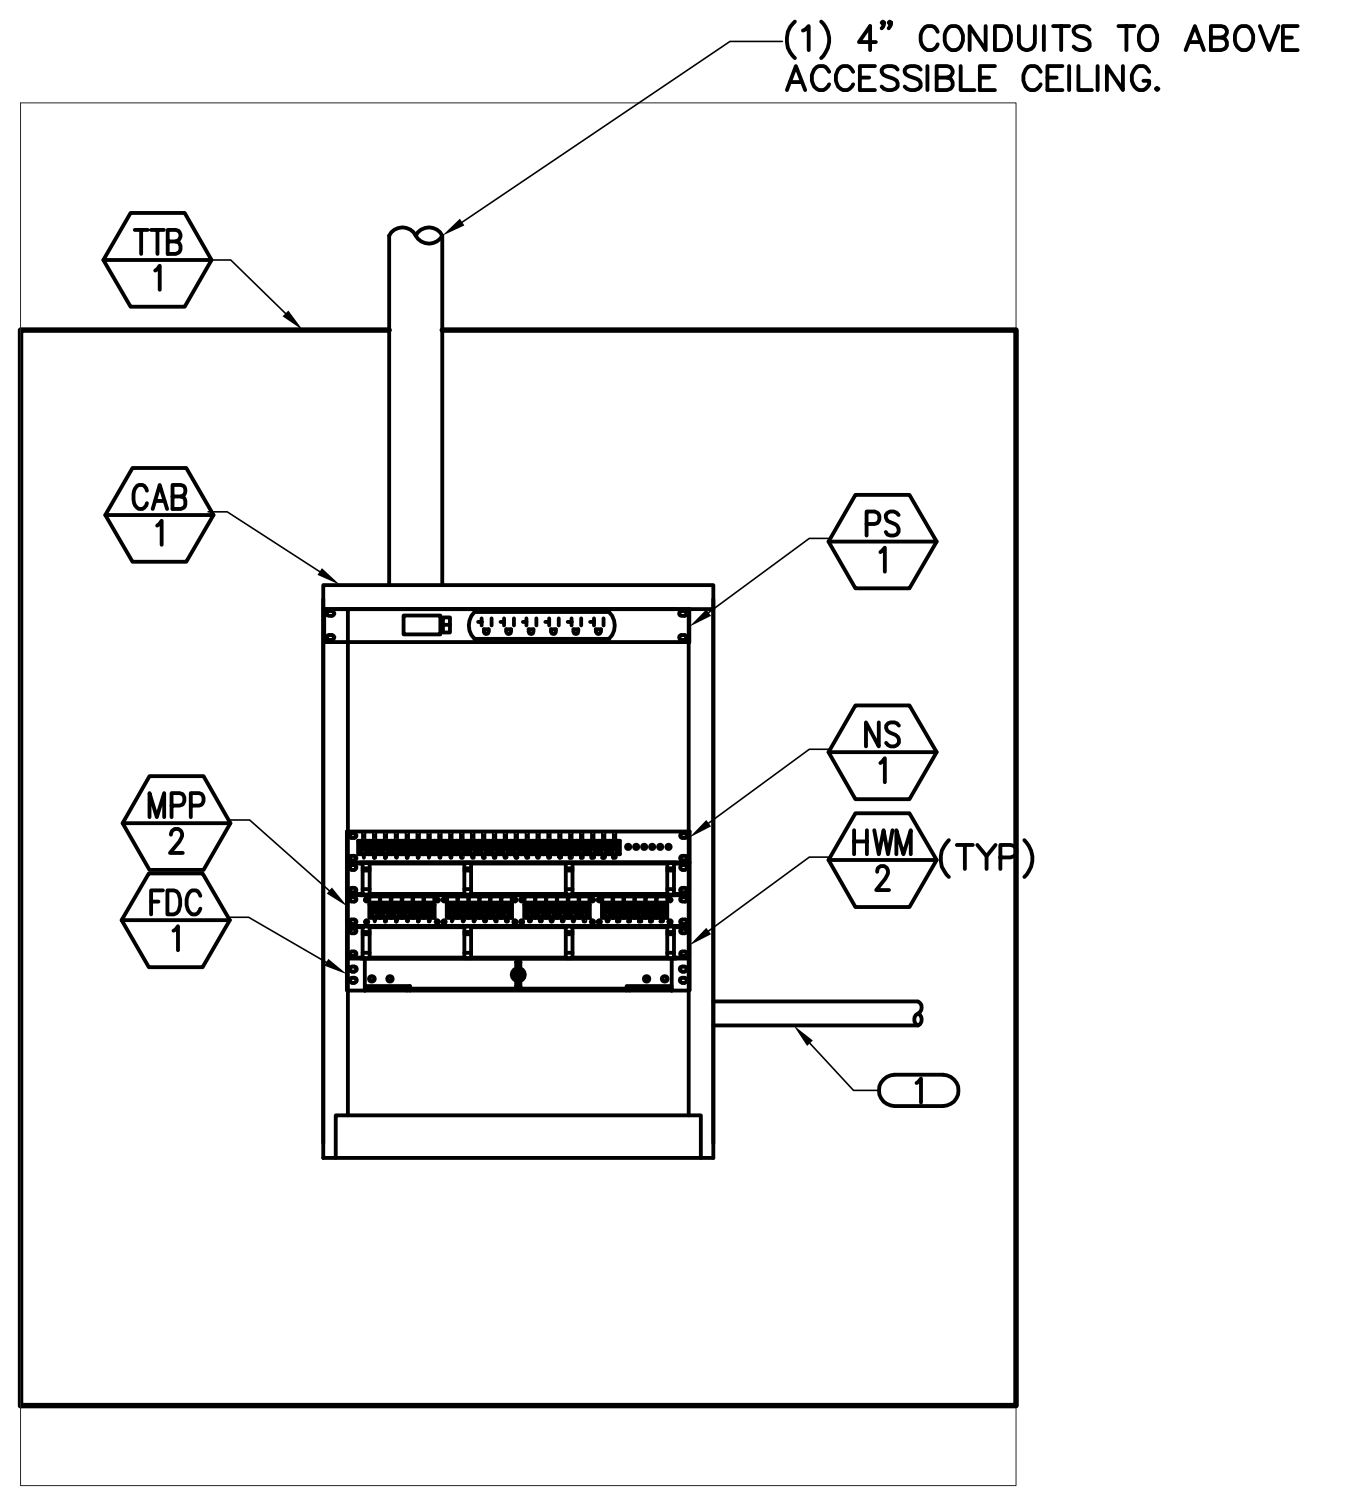

- 2 MAINTENANCE REMOTE EQUIPMENT CABINET (CCTV)**
- NO SCALE
- KEY NOTES:**
1. (1) 1" CONDUIT TO INTRUSION DETECTION PANEL. REFER TO 1/E-3002-7.3 FOR CONTINUATION.

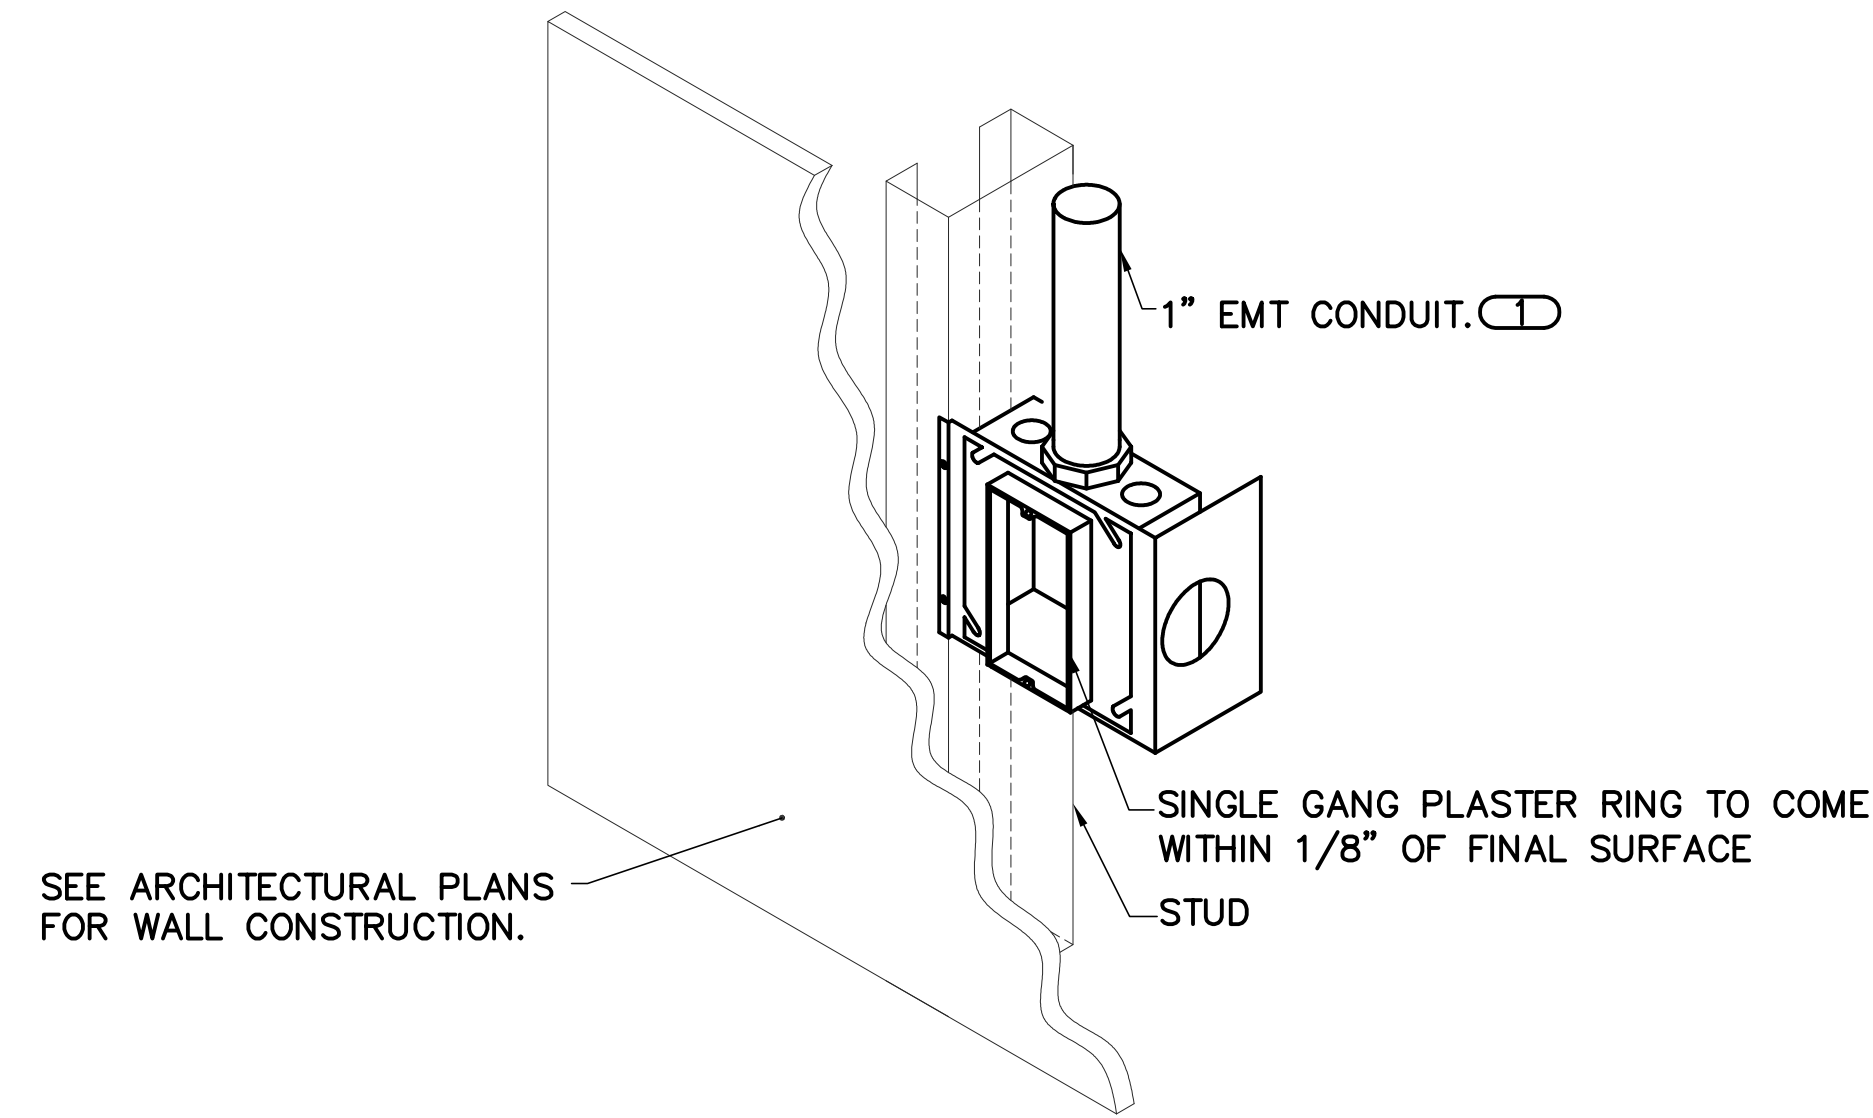

- 4 TECHNOLOGY ROUGH-IN MOUNTING DETAIL**
- NO SCALE
- KEY NOTES:**
1. ROUTE CONDUIT TO ABOVE ACCESSIBLE CEILING UNLESS OTHERWISE NOTED. REFER TO FLOOR PLANS FOR ADDITIONAL INFORMATION.

## BID DOCUMENTS 7/1/2011

--	--	