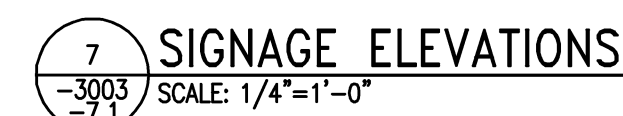
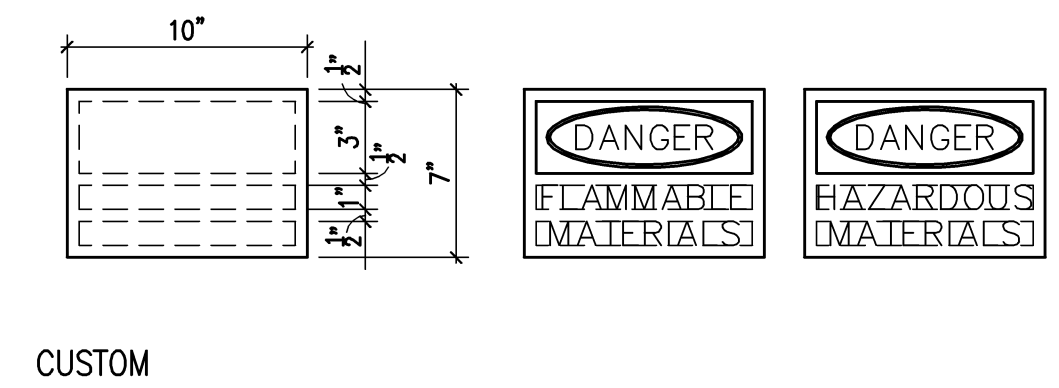

ROOM FINISH SCHEDULE EPNC VEHICLE STORAGE BUILDING

## SIGNAGE SCHEDULE

IN-01.31

IN-08.01

**BID DOCUMENTS 7/1/2011**

		I HEREBY CERTIFY THAT THIS PLAN, SPECIFICATION, OR REPORT WAS PREPARED BY ME OR UNDER MY DIRECT SUPERVISION AND THAT I AM A FULLY LICENSED ARCHITECT UNDER THE LAWS OF THE STATE OF MINNESOTA. PRINT NAME: <u>CHARLES J. SCOTT, AIA</u> SIGNATURE: <u>[Signature]</u> DATE: <u>7/1/2011</u> LICENSE # <u>18675</u>	<b>Anderson Engineering of Minnesota, LLC</b>  13605 1st AVENUE NORTH, SUITE 100, PLYMOUTH, MN 55441 TEL (763) 412-4000 FAX (763) 412-4090 <a href="http://www.ae-mn.com">www.ae-mn.com</a>	 <b>NATIONAL CEMETERY ADMINISTRATION</b>	<table border="1"> <tr> <td>Drawing Title VEHICLE STORAGE BUILDING DOOR SCHED, FRAME TYPES, DETAILS, FINISHES, SIGNAGE</td> <td>Date 7-1-2011</td> </tr> <tr> <td>Approved Director, Office of Construction Management</td> <td>Project No. 906CM3009</td> </tr> <tr> <td>Approved Director, Project Management Service</td> <td> <table border="1"> <tr> <td>Building Number</td> <td>Checked GRJ</td> <td>Drawn AMT/PSH</td> <td>DRAWING NO. A-3003-7.1</td> </tr> <tr> <td colspan="3">Location EAGLE POINT NATIONAL CEMETERY 2763 RILEY ROAD EAGLE POINT, OR 97524</td> <td>Bwg 155 Df 181</td> </tr> </table> </td> </tr> </table>	Drawing Title VEHICLE STORAGE BUILDING DOOR SCHED, FRAME TYPES, DETAILS, FINISHES, SIGNAGE	Date 7-1-2011	Approved Director, Office of Construction Management	Project No. 906CM3009	Approved Director, Project Management Service	<table border="1"> <tr> <td>Building Number</td> <td>Checked GRJ</td> <td>Drawn AMT/PSH</td> <td>DRAWING NO. A-3003-7.1</td> </tr> <tr> <td colspan="3">Location EAGLE POINT NATIONAL CEMETERY 2763 RILEY ROAD EAGLE POINT, OR 97524</td> <td>Bwg 155 Df 181</td> </tr> </table>	Building Number	Checked GRJ	Drawn AMT/PSH	DRAWING NO. A-3003-7.1	Location EAGLE POINT NATIONAL CEMETERY 2763 RILEY ROAD EAGLE POINT, OR 97524			Bwg 155 Df 181
Drawing Title VEHICLE STORAGE BUILDING DOOR SCHED, FRAME TYPES, DETAILS, FINISHES, SIGNAGE	Date 7-1-2011																		
Approved Director, Office of Construction Management	Project No. 906CM3009																		
Approved Director, Project Management Service	<table border="1"> <tr> <td>Building Number</td> <td>Checked GRJ</td> <td>Drawn AMT/PSH</td> <td>DRAWING NO. A-3003-7.1</td> </tr> <tr> <td colspan="3">Location EAGLE POINT NATIONAL CEMETERY 2763 RILEY ROAD EAGLE POINT, OR 97524</td> <td>Bwg 155 Df 181</td> </tr> </table>	Building Number	Checked GRJ	Drawn AMT/PSH	DRAWING NO. A-3003-7.1	Location EAGLE POINT NATIONAL CEMETERY 2763 RILEY ROAD EAGLE POINT, OR 97524			Bwg 155 Df 181										
Building Number	Checked GRJ	Drawn AMT/PSH	DRAWING NO. A-3003-7.1																
Location EAGLE POINT NATIONAL CEMETERY 2763 RILEY ROAD EAGLE POINT, OR 97524			Bwg 155 Df 181																
Revisions	Date																		