




1 CORNER DETAIL  
SCALE: 1 1/2"=1'-0"

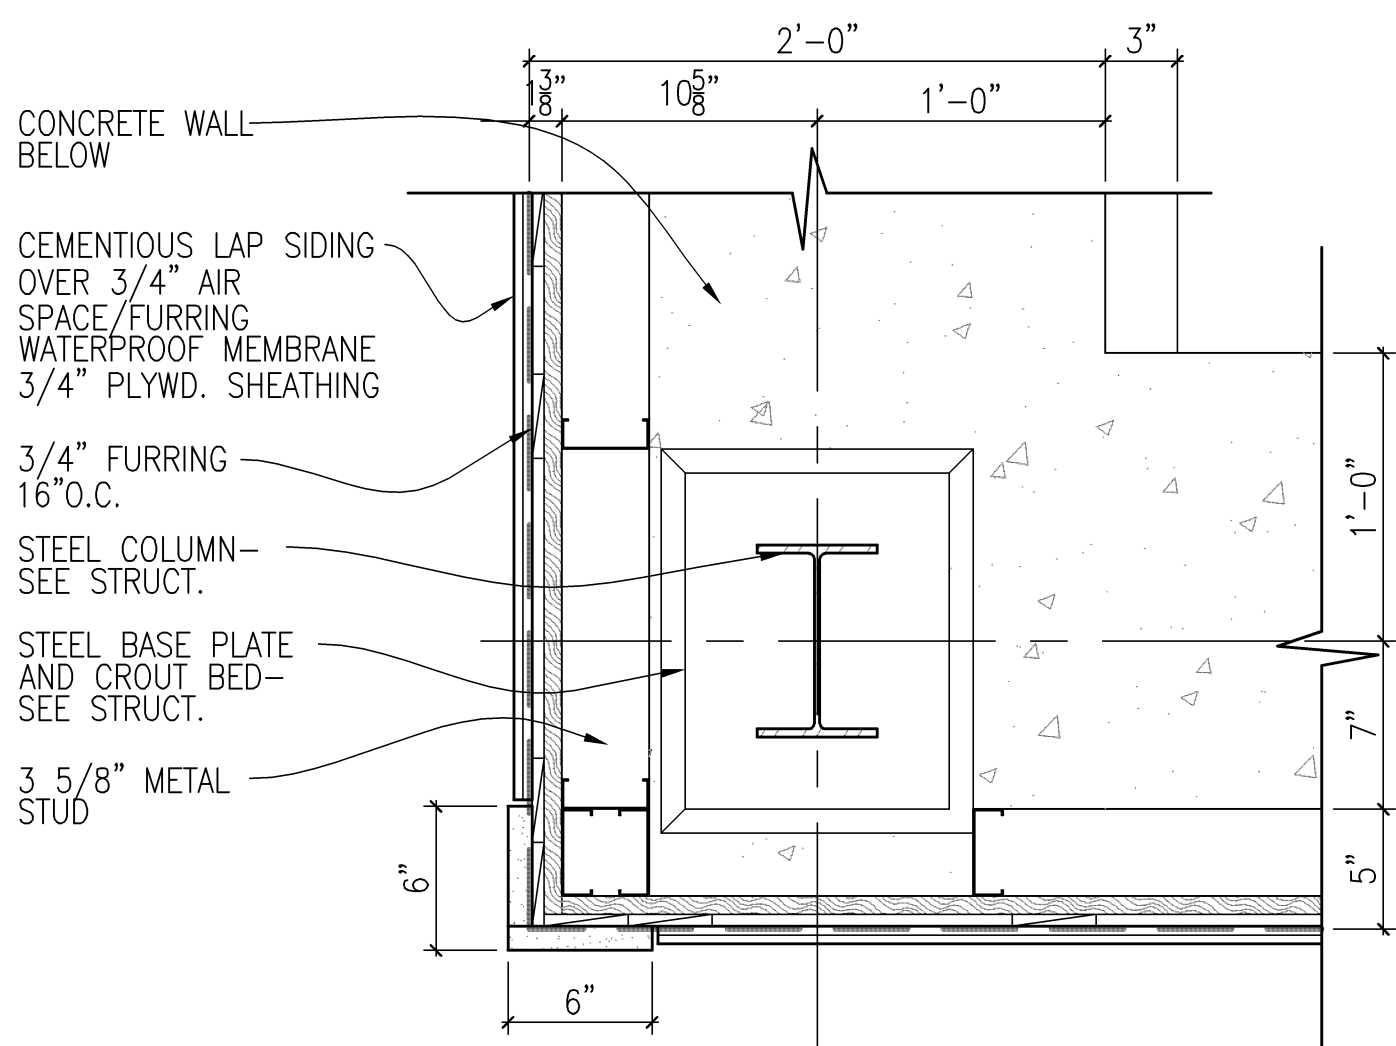


2 CORNER DETAIL  
SCALE: 1 1/2"=1'-0"

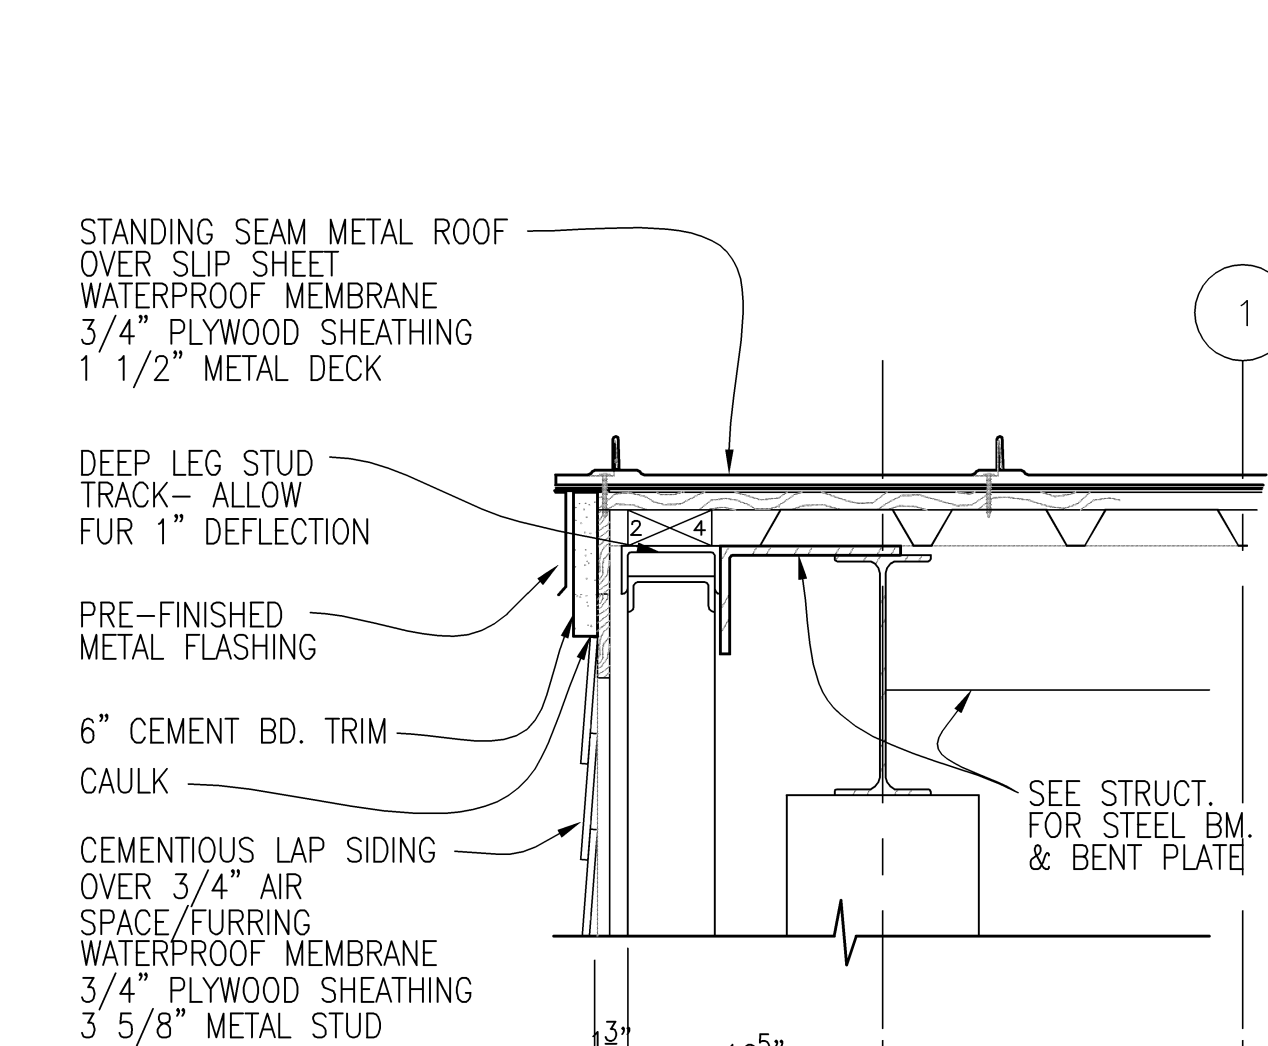


3 ROOF DETAIL  
SCALE: 1 1/2"=1'-0"

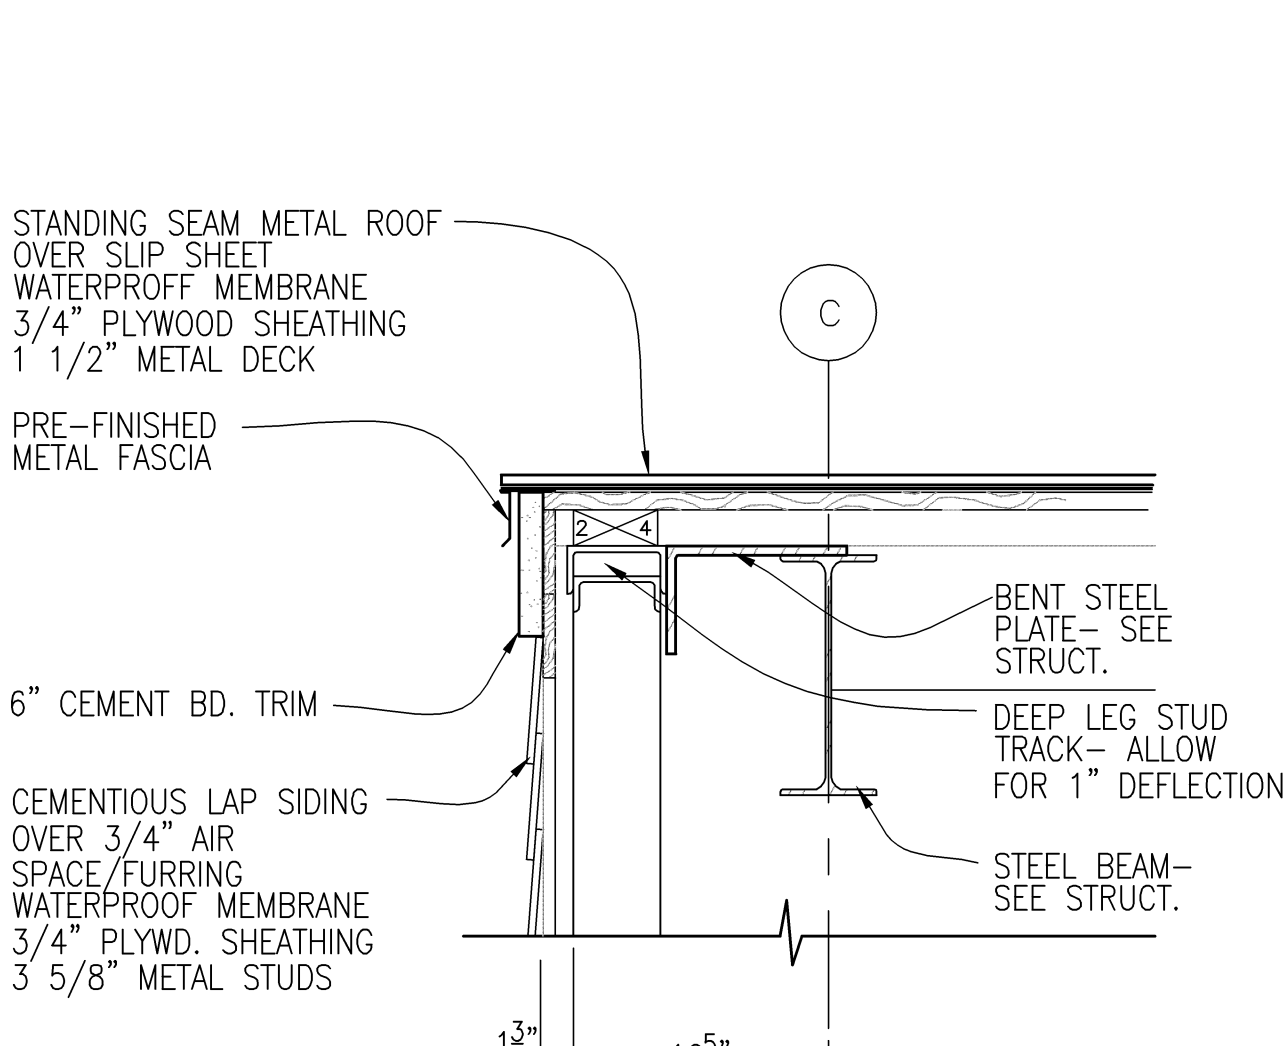

4 ROOF DETAIL  
SCALE: 1 1/2"=1'-0"

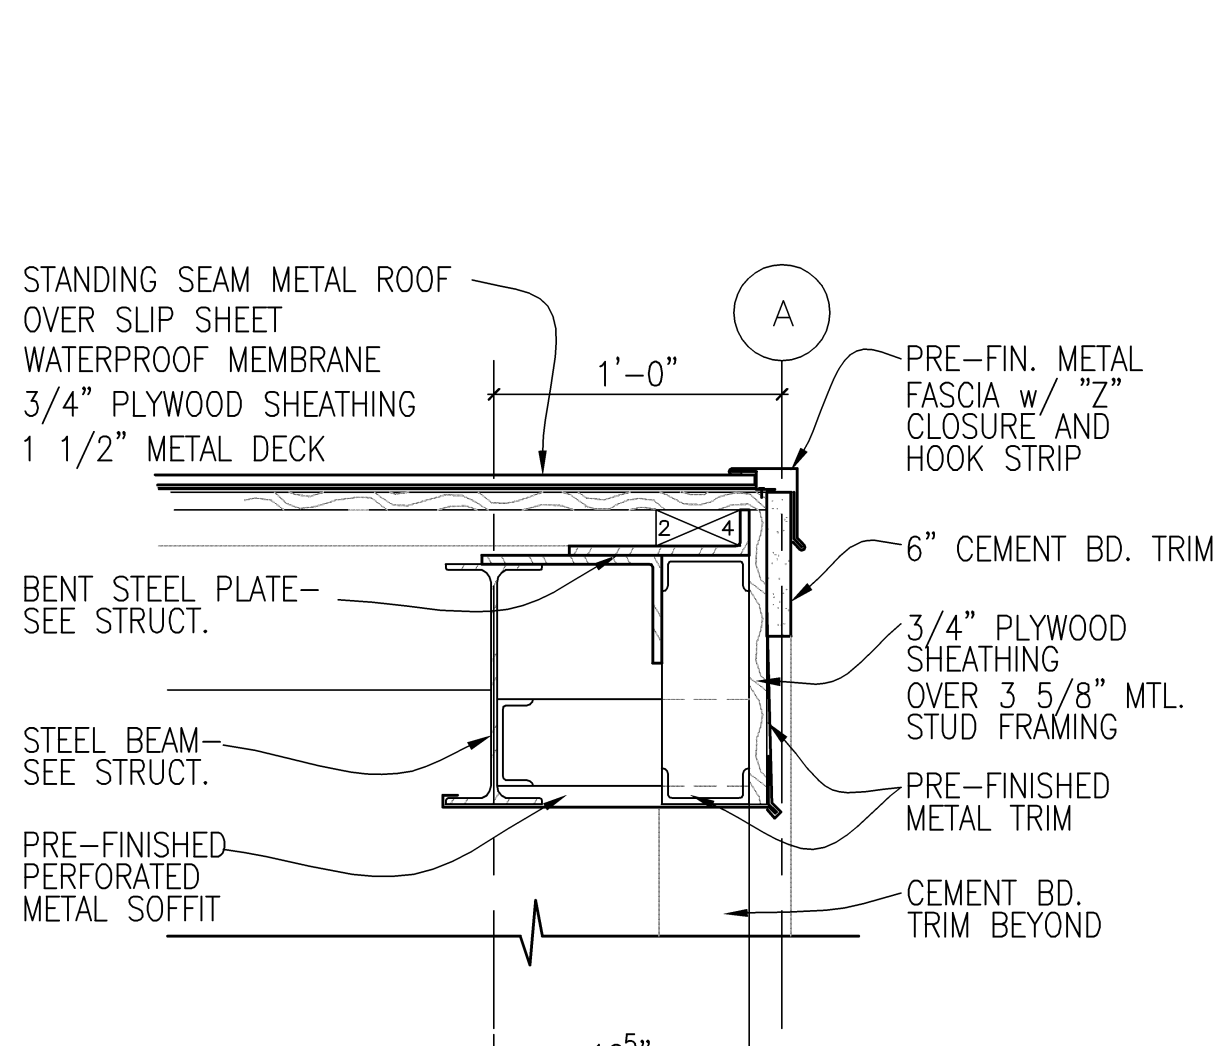

5 ROOF DETAIL  
SCALE: 1 1/2"=1'-0"

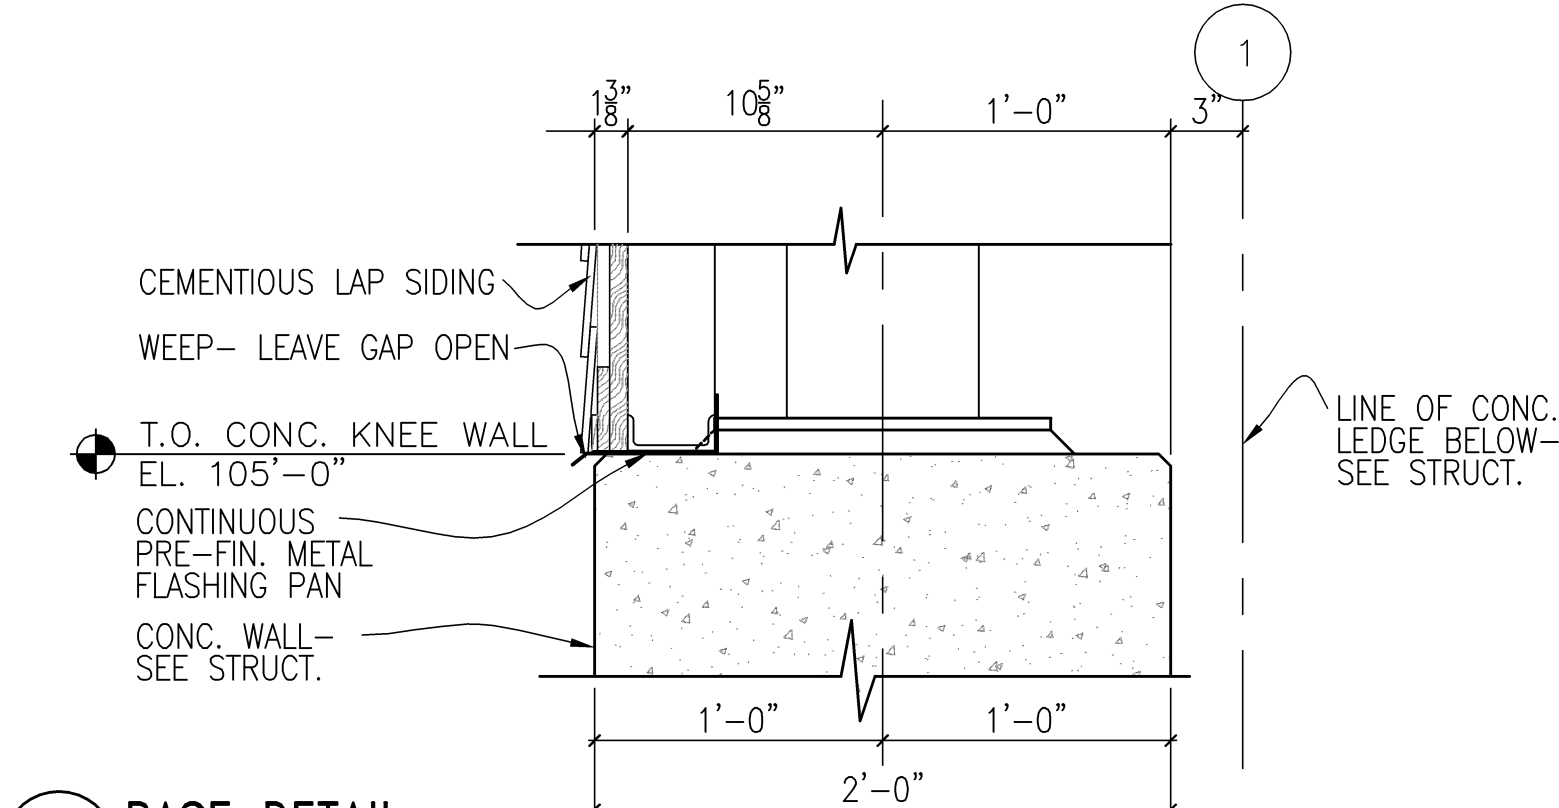

6 BASE DETAIL  
SCALE: 1 1/2"=1'-0"

BID DOCUMENTS 7/1/2011

Revisions	Date	I HEREBY CERTIFY THAT THIS PLAN, SPECIFICATION, OR REPORT WAS PREPARED BY ME OR UNDER MY DIRECT SUPERVISION AND THAT I AM A DULY LICENSED ARCHITECT UNDER THE LAWS OF THE STATE OF MINNESOTA. PRINT NAME: CHARLES J. SCOTT, AIA SIGNATURE: DATE: 7/1/2011 LICENSE # 18675	Anderson Engineering of Minnesota, LLC 19805 1st AVENUE NORTH, SUITE 100, PLYMOUTH, MN 55441 TEL (763) 412-4000 FAX (763) 412-4090 www.ae-mn.com	 N ATIONAL C EMETERY A DMINISTRATION	Drawing Title STORAGE BIN DETAILS Approved: Director, Office of Construction Management Approved: Director, Project Management Service	Project Title REPLACE ADMINISTRATION AND MAINTENANCE BUILDING AND SITE IMPROVEMENTS Building Number Checked GRJ Drawn AMT/PSH Location EAGLE POINT NATIONAL CEMETERY 2763 RILEY ROAD EAGLE POINT, OR 97524	Date 7-1-2011 Project No. 906CM3009 DRAWING NO. A-3003-8.2 Dwg. 157 OF 181
-----------	------	--	---	---	---	---	--