




6 SECTION  
1/2" = 1'-0"

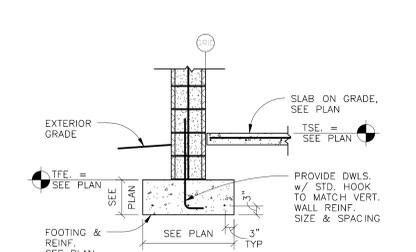


1 SECTION  
1/2" = 1'-0"

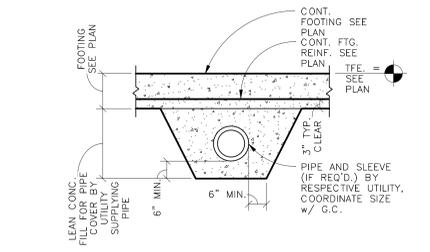


7 CONCRETE COVER FOR UTILITY PIPE  
1/2" = 1'-0"

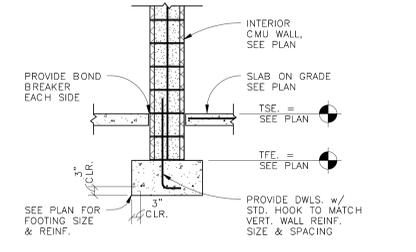


2 SECTION  
1/2" = 1'-0"

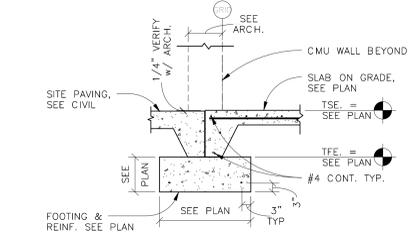

3 SECTION  
1/2" = 1'-0"

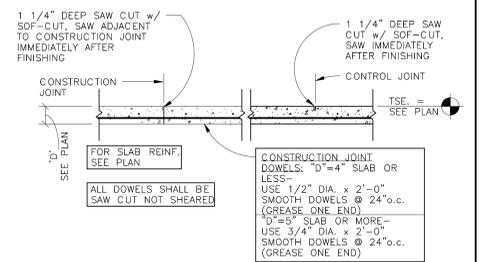


4 SECTION  
1/2" = 1'-0"

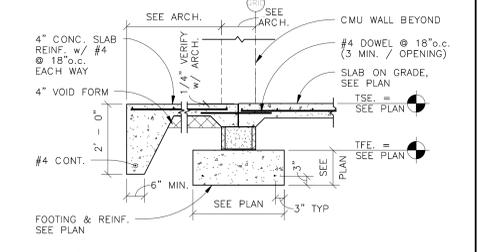

5 SECTION  
1/2" = 1'-0"

**BID DOCUMENTS 7/1/2011**

Revisions	Date

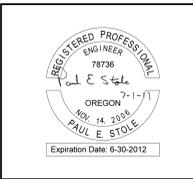

Advanced Structural Technologies  
5001 American Blvd. W., Suite 800  
Bloomington, MN 55437  
(952) 854-9302 tel  
(952) 854-9690 fax  
www.astmn.com

**Anderson Engineering of Minnesota, LLC**  
13605 1st AVENUE NORTH, SUITE 100, PLYMOUTH, MN  
TEL (763) 412-4000 FAX (763) 412-4090  
www.ae-mn.com

NATIONAL  
CEMETERY  
ADMINISTRATION

Drawing Title	FOUNDATION DETAILS/SECTIONS
Approved: Director, Office of Construction Management	J. LEVAR
Approved: Director, Project Management Service	J. RIECK

Project Title	REPLACE ADMINISTRATION AND MAINTENANCE BUILDING AND SITE IMPROVEMENTS	Date	07/01/2011
Building Number	Checked	Project No.	906CM3009
Location	EAGLE POINT NATIONAL CEMETERY 2763 RILEY ROAD EAGLE POINT, OR 97524	Drawn	J. RIECK
		DRAWING NO.	S-3003-4.1
		Dwg.	162 OF 180