



three inches = one foot  
one and one half inches = one foot  
one inch = one foot  
three quarters inch = one foot  
one half inch = one foot  
three eighths inch = one foot  
one quarter inch = one foot  
one eighth inch = one foot

- KEYED NOTES**  
① REBALANCE EXISTING GRILLE TO 100 CFM.  
② 14x14 EXHAUST DUCT UP TO NEW EXHAUST FAN, 160-EF21 ON ROOF.  
③ CAP EXISTING EXHAUST DUCT.
- GENERAL NOTES**  
A. MECHANICAL CONTRACTOR SHALL COMMUNICATE AND COORDINATE WITH OWNER ANY SHUT DOWN OF EXISTING SYSTEMS OR SPACES IN WRITING AND RECEIVE APPROVAL A MINIMUM OF SEVEN (7) DAYS PRIOR TO EVENT.  
B. THIS SHEET INDICATES SCOPE OF WORK ASSOCIATED WITH INDICATED PHASE(S).

② MECHANICAL THIRD FLOOR PHASE 1A PLAN NEW DUCTWORK  
SCALE: 1/8" = 1'-0"

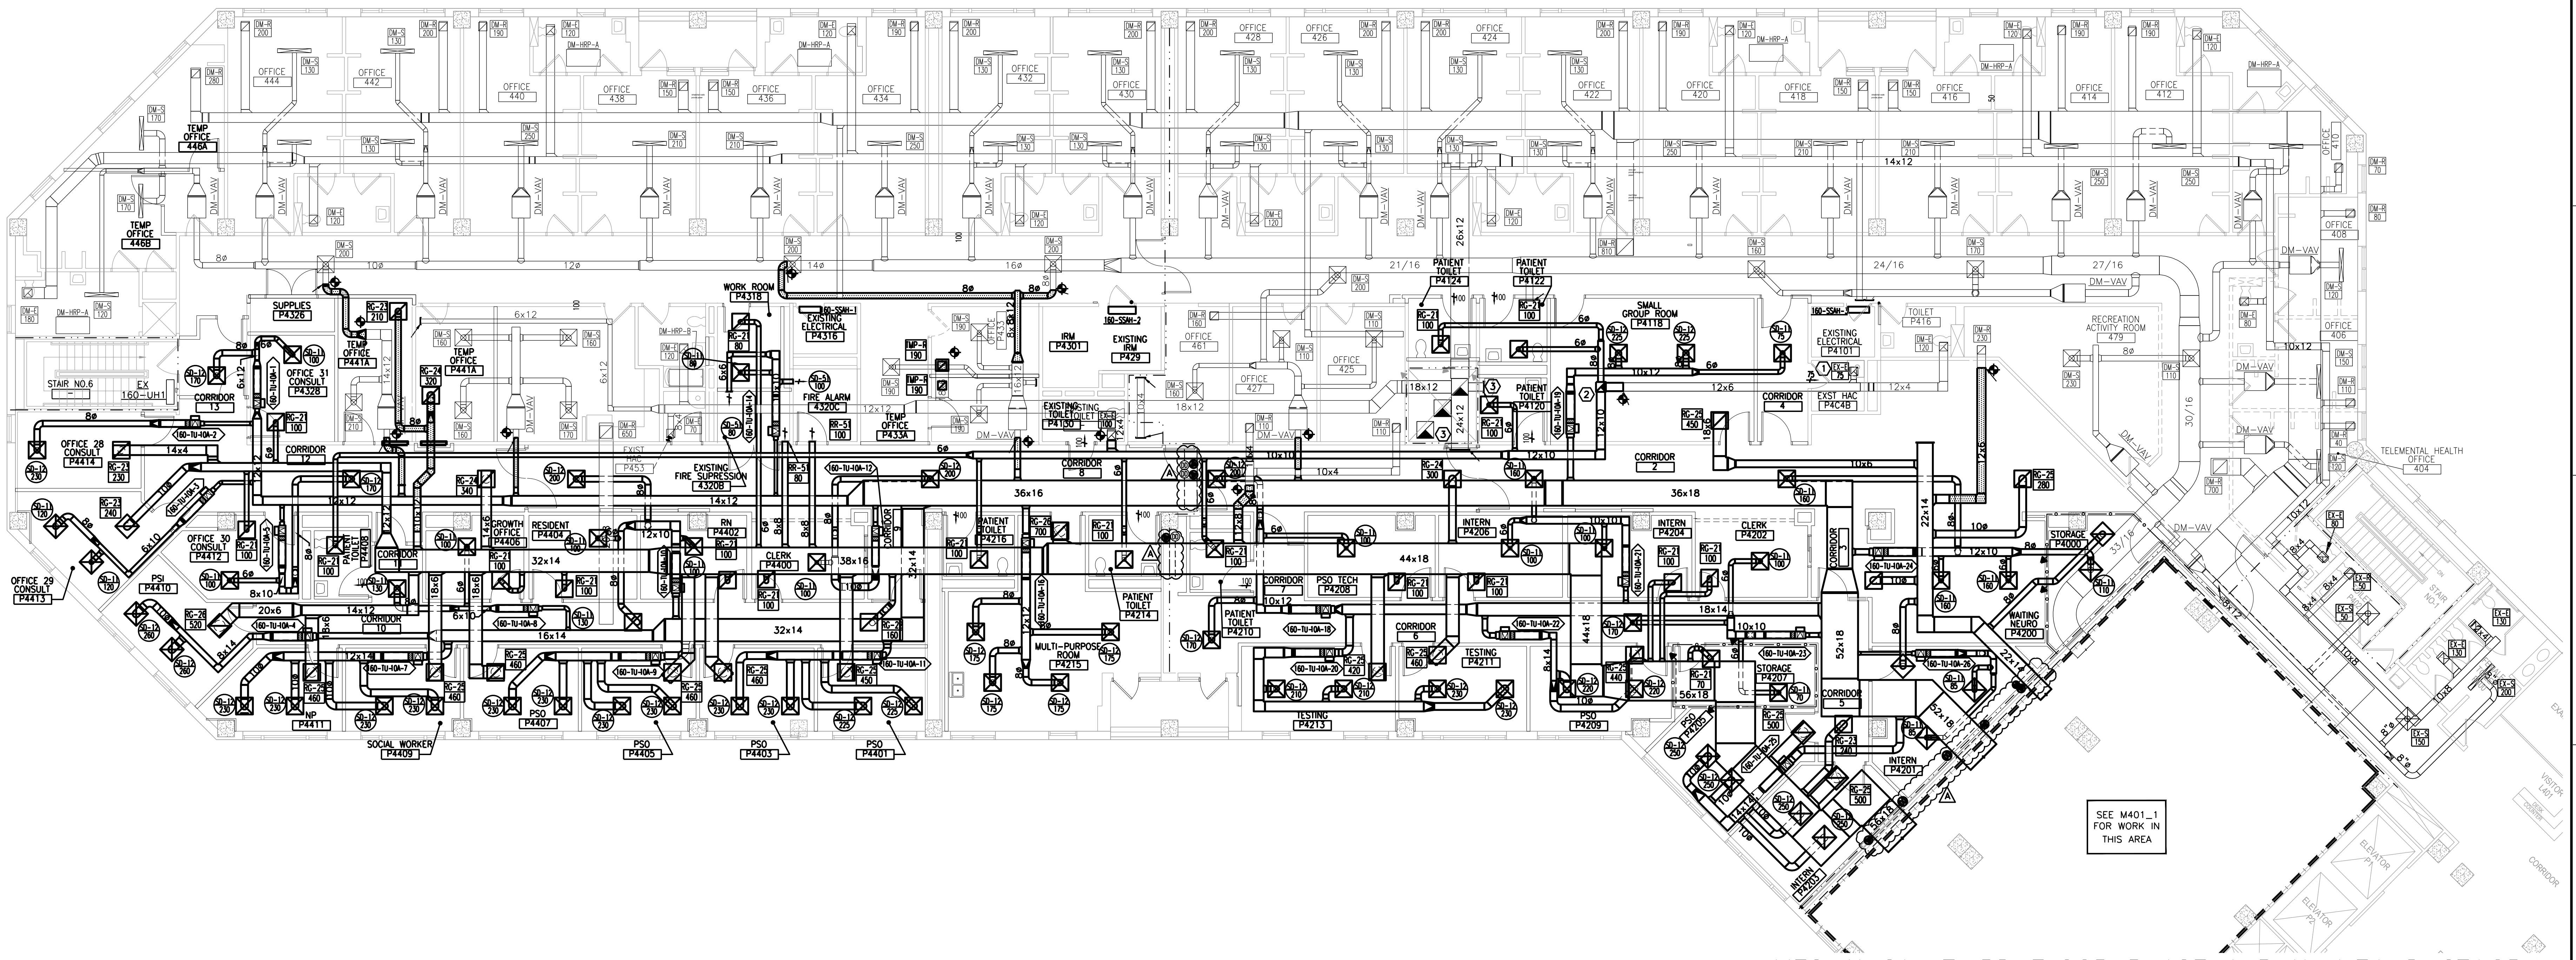

① MECHANICAL THIRD FLOOR PHASE 1 PLAN NEW DUCTWORK  
SCALE: 1/8" = 1'-0"

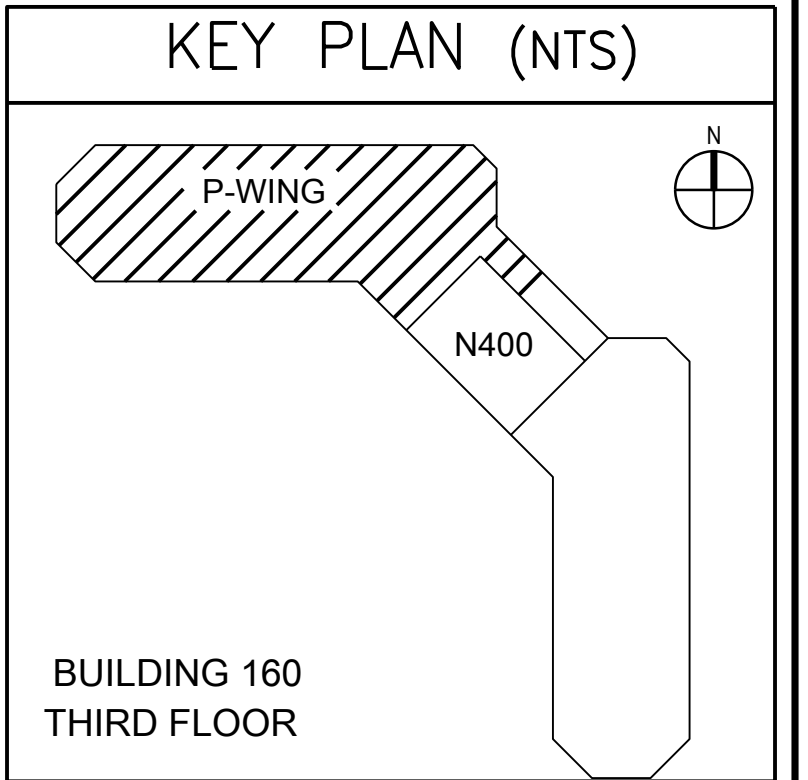

<b>CONSULTANTS:</b>  FreemanWhite 8845 Red Oak Blvd. Charlotte, NC 28217-5593 Phone: 704.523.2230 Fax: 704.523.2235  LeGrand Engineering, Inc. 215 Park Ave SE Aiken, SC 29801 Phone: 803.502.0657 Fax: 803.643.4648		<b>ARCHITECT/ENGINEERS:</b>  Atriax, PLLC 102 3rd Avenue, NE PO Box 1629, Hickory, NC 28603 Phone: 828.315.9962 Fax: 828.315.9964 www.atriaxgroup.com NC Engineering License No.: P-0214 NC Architectural License No.: 51254		<b>Drawing Title</b> MECHANICAL THIRD FLOOR PHASE 1 + 1A PLAN NEW DUCTWORK <b>Approved Project Director</b> J.H. QUILLLEN VAMC		<b>Project Title</b> RENOVATE P-SIDE FOR SUPER POD PHASE 2 <b>Location</b> J.H. QUILLLEN VAMC MTN. HOME TN <b>Date</b> DECEMBER 21, 2015 <b>Checked</b> AGT <b>Drawn</b> AGT		<b>Project Number</b> 621-15-120 <b>Building Number</b> 160 <b>Drawing Number</b> MH101_1 Dwg. 74 of 118		<b>Office of Construction and Facilities Management</b>  Department of Veterans Affairs	
--	--	---	--	---	--	---	--	--	--	---	--