


three inches = one foot
one and one half inches = one foot
one inch = one foot
three quarters inch = one foot
one half inch = one foot
three eighths inch = one foot
one quarter inch = one foot
one eighth inch = one foot


- KEYED NOTES**
 - REBALANCE EXISTING GRILLE TO 100 CFM.
 - 14x14 EXHAUST DUCT UP TO NEW EXHAUST FAN, 160-EF21 ON ROOF.
 - CAP EXISTING EXHAUST DUCT.
 - 10x12 EXHAUST DUCT UP TO NEW EXHAUST FAN, 160-EF22 ON ROOF.
 - 10x10 EXHAUST DUCT UP TO NEW EXHAUST FAN, 160-EF23 ON ROOF.
- GENERAL NOTES**

A. MECHANICAL CONTRACTOR SHALL COMMUNICATE AND COORDINATE WITH OWNER ANY SHUT DOWN OF EXISTING SYSTEMS OR SPACES IN WRITING AND RECEIVE APPROVAL A MINIMUM OF SEVEN (7) DAYS PRIOR TO EVENT.

B. THIS SHEET INDICATES SCOPE OF WORK ASSOCIATED WITH INDICATED PHASE(S).

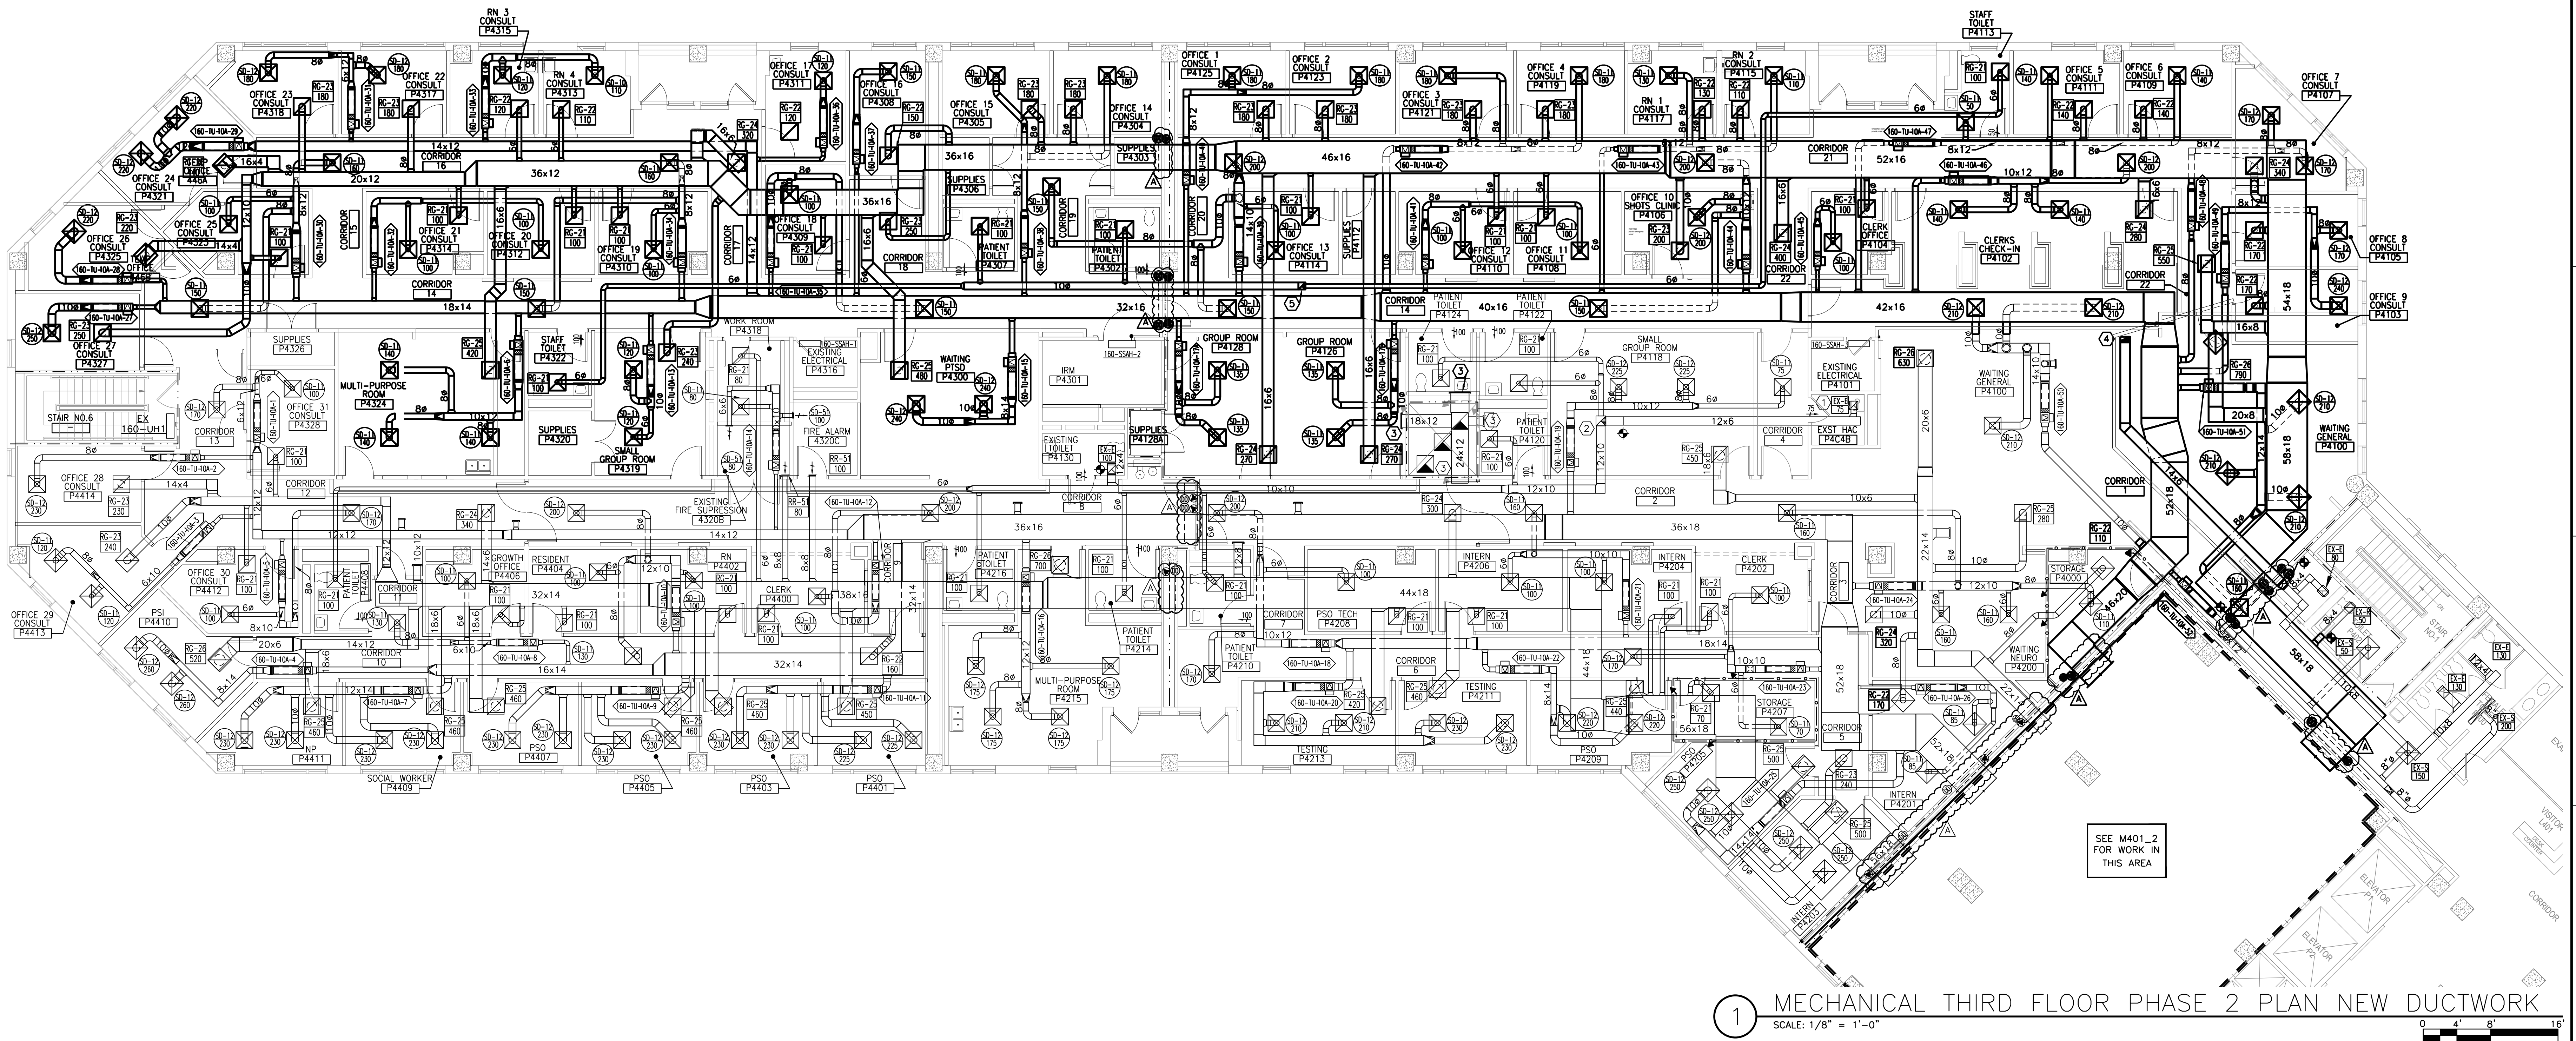

1 MECHANICAL THIRD FLOOR PHASE 2 PLAN NEW DUCTWORK
SCALE: 1/8" = 1'-0"

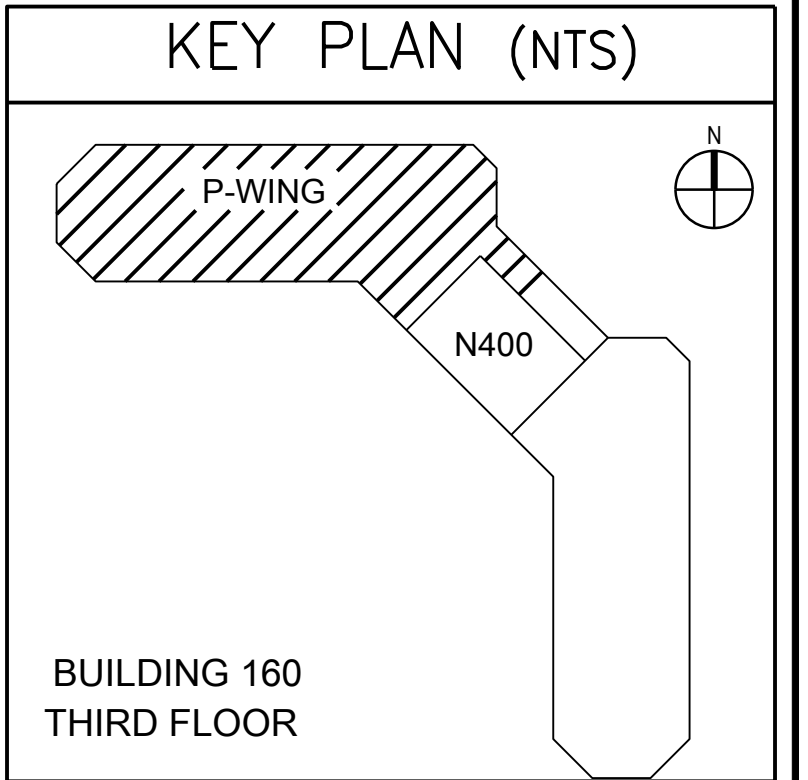

CONSULTANTS: <div><div><p>FreemanWhite 8845 Red Oak Blvd. Charlotte, NC 28217-5593 Phone: 704.523.2230 Fax: 704.523.2235</p></div><div><p>LeGrand Engineering, Inc. 215 Park Ave SE Aiken, SC 29801 Phone: 803.502.0657 Fax: 803.643.4648</p></div></div>	ARCHITECT/ENGINEERS: <div><div><p>Atriax, pllc 102 3rd Avenue, NE PO Box 1629, Hickory, NC 28603 Phone: 828.315.9962 Fax: 828.315.9964 NC Engineering License No.: P-0214 NC Architectural License No.: 51254</p></div><div></div></div>	Drawing Title <p>MECHANICAL THIRD FLOOR PHASE 2 PLAN NEW DUCTWORK</p> <p>Approved Project Director</p>	Project Title <p>RENOVATE P-SIDE FOR SUPER POD PHASE 2</p> <p>Location J.H. QUILLLEN VAMC MTN. HOME TN</p> <p>Date DECEMBER 21, 2015</p> <p>Checked AGT</p> <p>Drawn AGT</p>	Project Number <p>621-15-120</p> <p>Building Number 160</p> <p>Drawing Number MH101_2 Dwg. 75 of 118</p>	Office of Construction and Facilities Management
--	---	--	---	---	---