


7/16" PREDRILLED HOLE
EACH CORNER (TYP.)

EASE ALL EDGES AND CORNERS.
FRONT TO BE 1/8" RADIUS (TYP.) -
BACK NOT TO EXCEED 1/16" RADIUS.

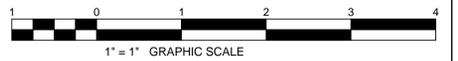

SIDE VIEW

FRONT VIEW

- GENERAL NOTES:**
1. ALL DIMENSIONAL TOLERANCES FOR LENGTH, WIDTH, AND THICKNESS ARE $\pm 1/16"$ UNLESS OTHERWISE SPECIFIED.
 2. DEFLECTION SHALL NOT BE GREATER THAN $\pm 1/32"$ ALONG EITHER THE BACK OR FACE.
 3. SPAWLING (PUNCH OUT) AROUND HOLES AT BACK SIDE MUST NOT EXCEED MORE THAN $1/4"$ BEYOND WALLS OF BORING NOR BE MORE THAN $3/32"$ DEEP.

CONVERSION TABLE			
ENGLISH/ U.S. STANDARD	METRIC	ENGLISH/ U.S. STANDARD	METRIC
42"	106.68 cm	2"	5.08 cm
24"	60.96 cm	1 5/8"	4.13 cm
14 1/2"	36.83 cm	1"	2.54 cm
13"	33.02 cm	3/4"	1.90 cm
4"	10.16 cm	5/8"	1.59 cm
3"	7.62 cm	1/2"	1.27 cm
2 1/2"	6.35 cm	1/4"	.64 cm



Revisions	Date	Description
2	11-26-13	ROSETTES REMOVED AND ADDITIONAL DIMENSIONS
1	03-01-07	SIZE AND LOCATION OF PREDRILLED HOLES REVISED AS SHOWN
---	6-5-03	SUPERSEDES DRAWING NC-1 DATED 1 OCT 1995

Drawing Title NICHE COVER, BLANK MARBLE/GRANITE	Project Title GOVERNMENT HEADSTONES AND MARKERS	Date NOVEMBER 11, 2013
Approved: Director, Memorial Programs Service	Master Type 11/H1	Checked KEE/KS
Approved: Chief of Operations, Memorial Programs Service	Drawn MLT SYSTEMS	DRAWING NO. A-BNC-1
Location	Digital File A-BNC-1.DWG 24" x 36" SHEET	Sheet 1 of 1