


ASPHALT PAVEMENT KEY

Detail 1

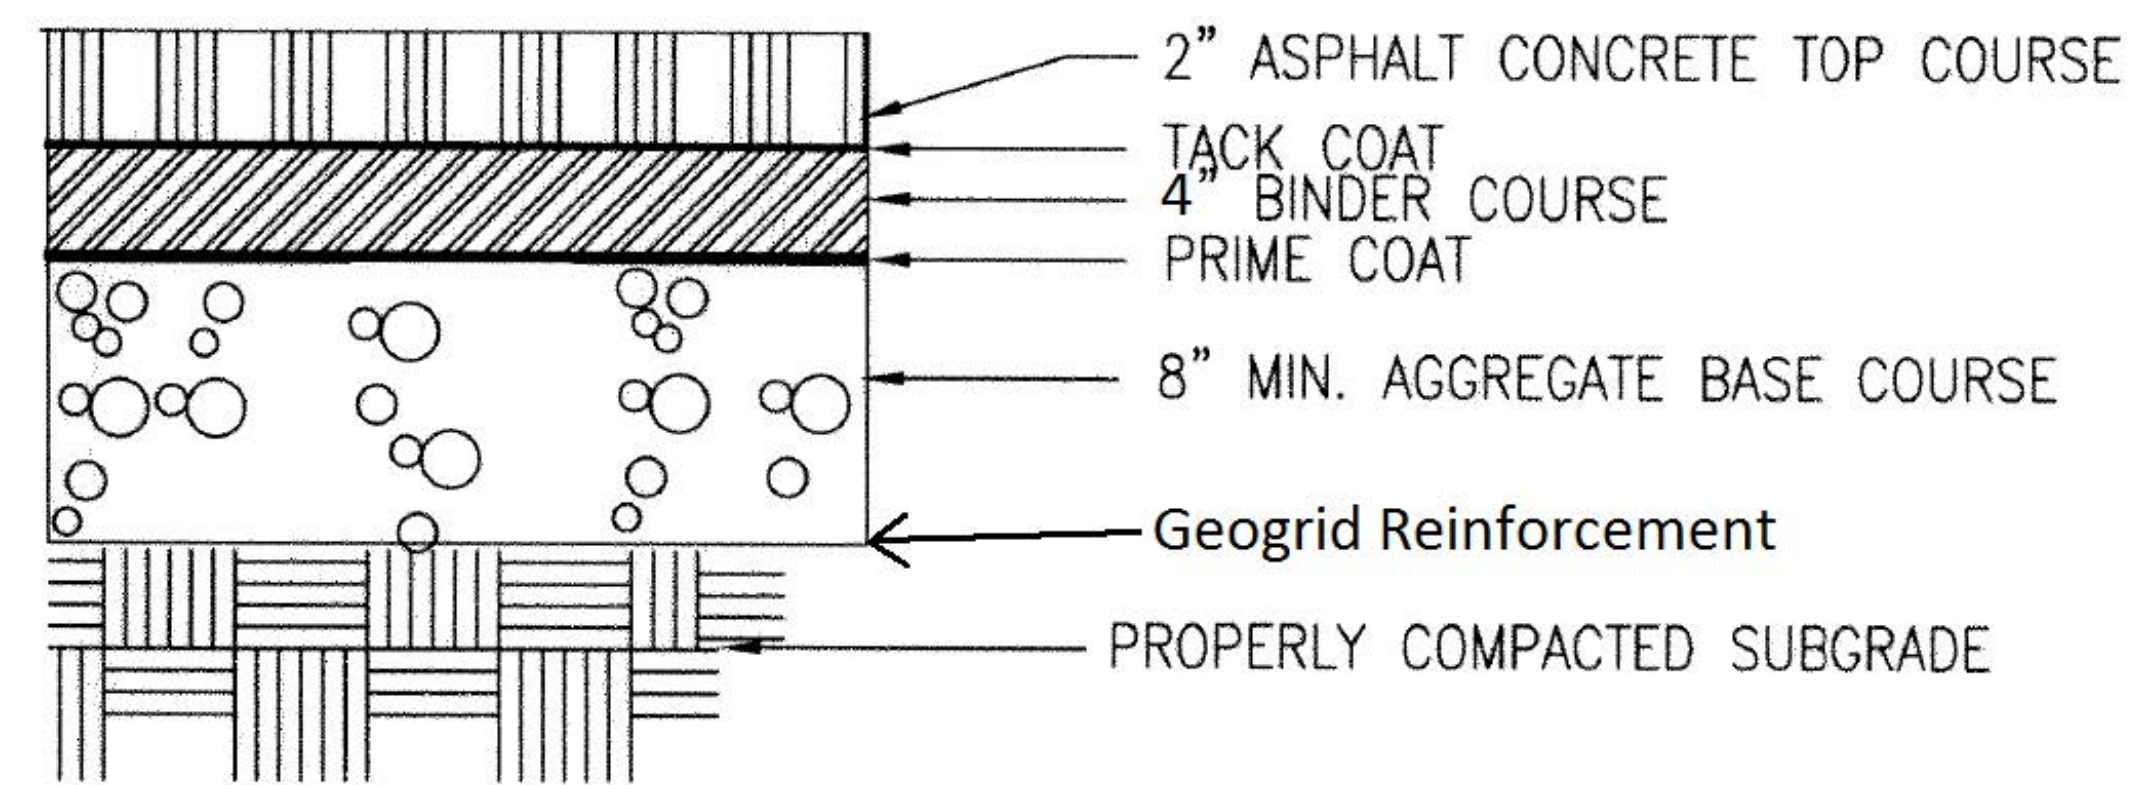


2 ASPHALT CONCRETE PAVING REPAIR DETAIL

SCALE: NTS


Detail 2



Detail 4: Demolish stairs, landing, and metal railing. Reuse existing columns. Design build a structural detail which matches existing dimensions of the stair, landing, and railings which are to be installed new. Tie structure into existing building and slab using epoxied rebar, or other design build solution. See specifications.

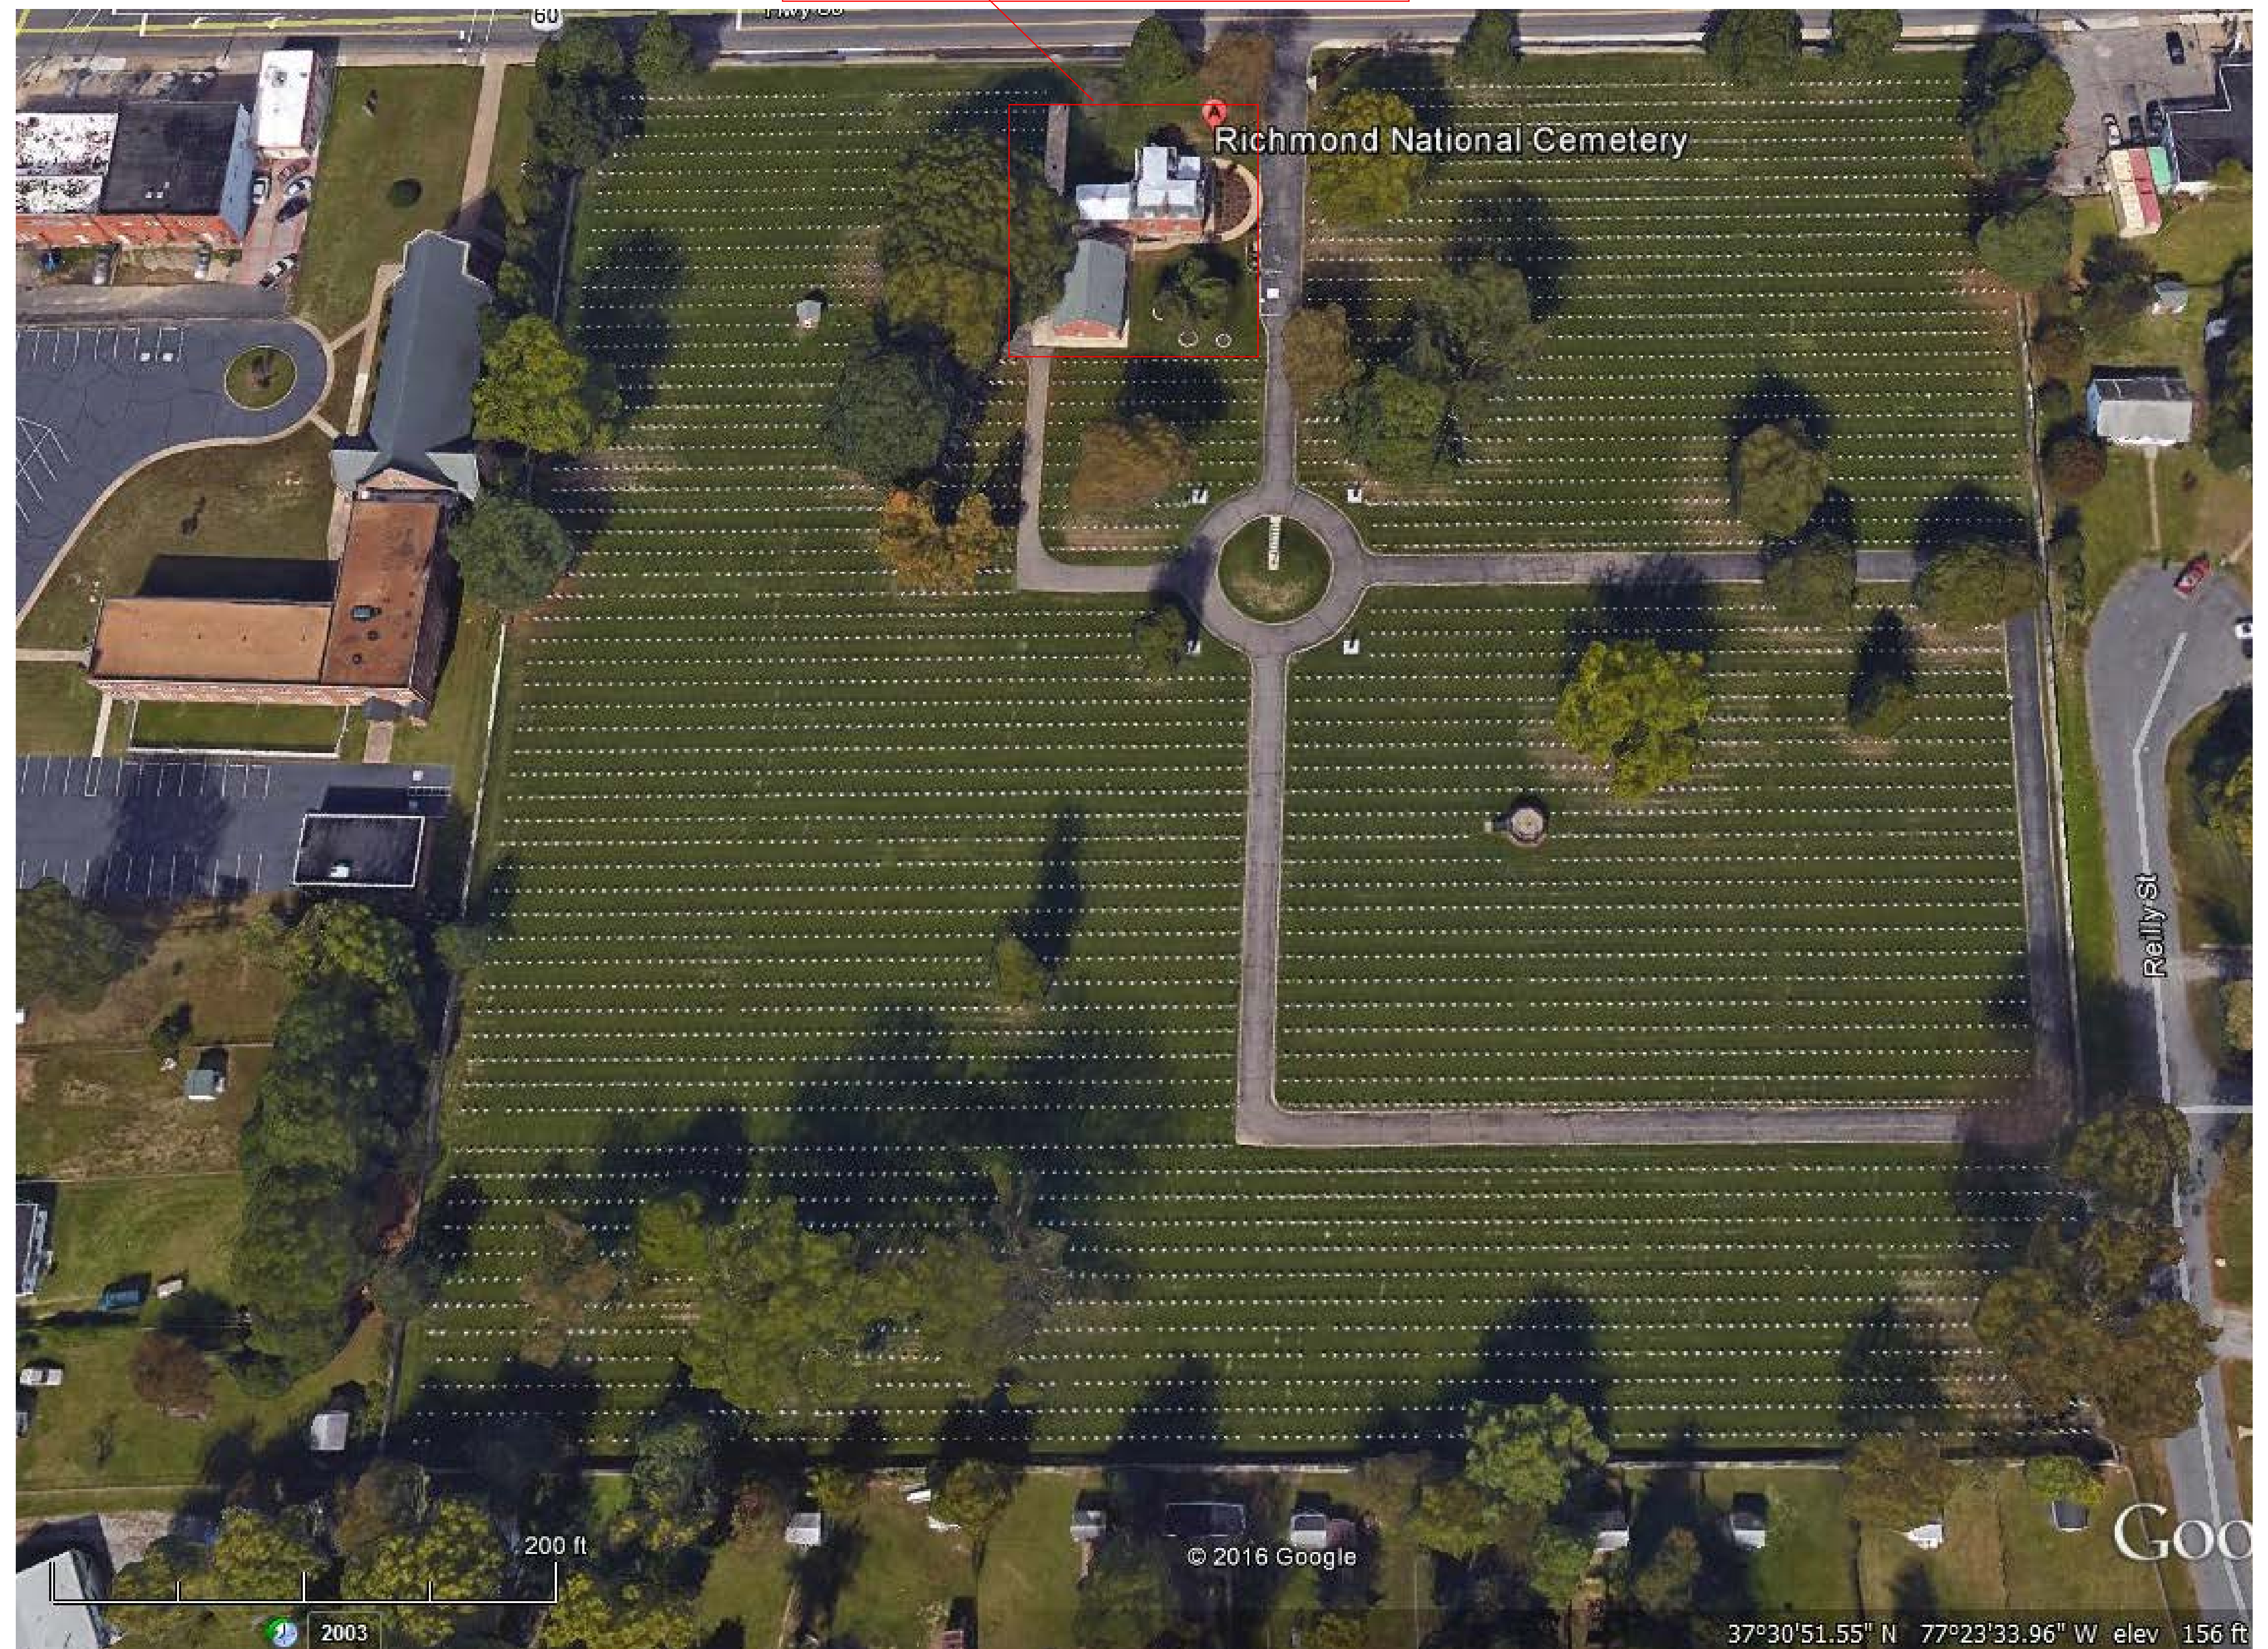

Detail 3

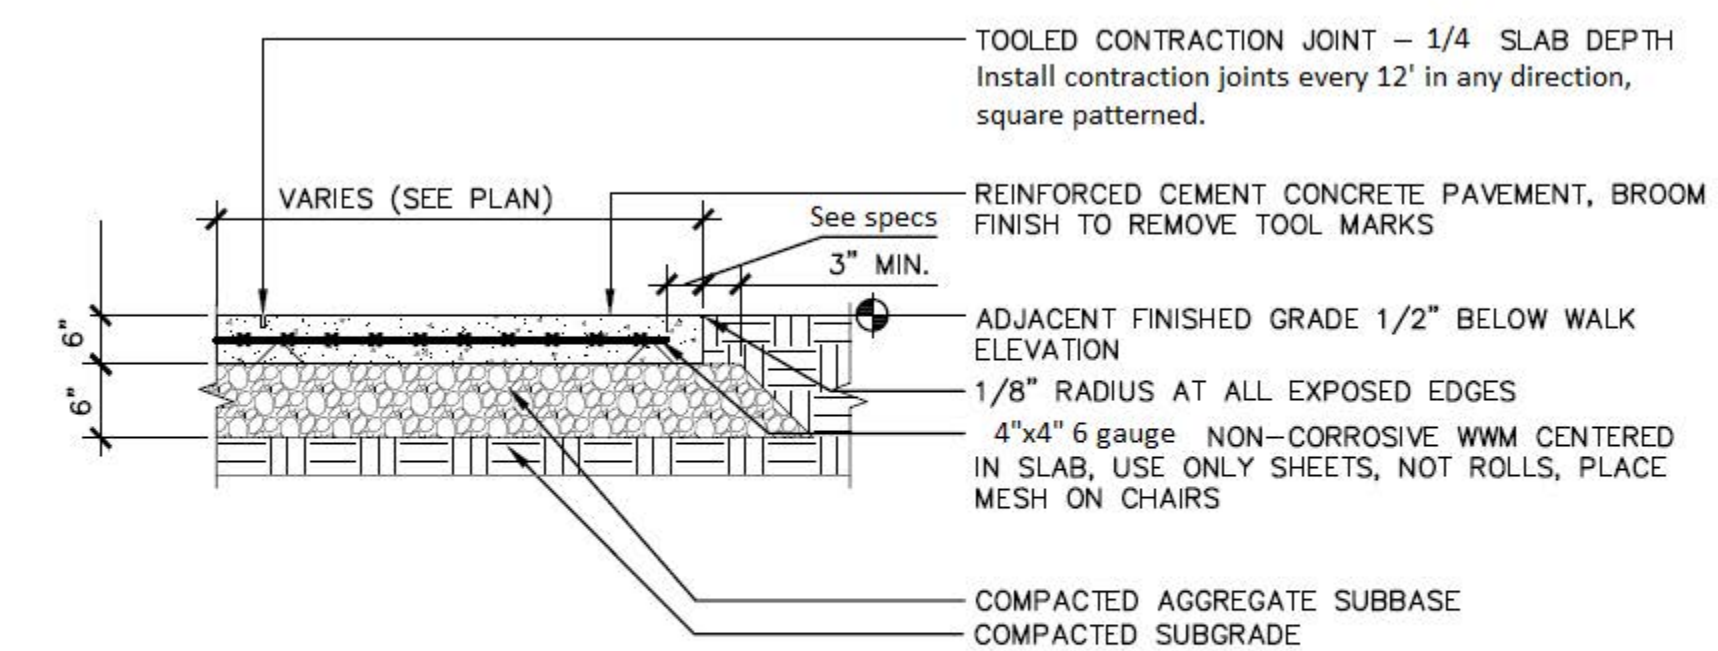

HEAVY DUTY CONCRETE WALK SECTION

Detail 5

				</																	

