



A
B
C
D
E
F

one eighth inch = one foot
one quarter inch = one foot
three eighths inch = one foot
one half inch = one foot
three quarters inch = one foot
one inch = one foot
one and one half inches = one foot
two inches = one foot
three inches = one foot
four inches = one foot
six inches = one foot
eight inches = one foot
ten inches = one foot
twelve inches = one foot
fourteen inches = one foot
sixteen inches = one foot


- GENERAL NOTES**
- VOICE AND DATA CABLING SHALL BE CATEGORY 6. ALL CABLING SHALL BE BLUE.
 - DATA CABLING SHALL UTILIZE CATEGORY 6 RJ45 JACKS WITH TIA/EIA 568B CONFIGURATION.
 - ALL VOICE AND DATA CABLING SHALL BE LABELED AT BOTH ENDS ON THE CABLE.
 - VOICE AND DATA JACK LABELING SHOULD BE DONE ON EACH FACEPLATE IN A FASHION SIMILAR TO THE FOLLOWING:
 - "A" OR "1" (SECURITY LEVEL IF APPLICABLE) PROCEEDING CLOCKWISE AROUND THE ROOM.
 - ROOM NUMBER (4XX)
 - ALPHA OR NUMBER DESIGNATOR (X)
 - LABELING SHALL BE A MINIMUM OF 1/4" (6mm) HIGH.
 - HANDWRITTEN LABELS SHALL NOT BE USED FOR FINAL CONFIGURATION.
 - LABELING SCHEME MUST BE REVIEWED BY OWNER PRIOR TO INSTALLATION.

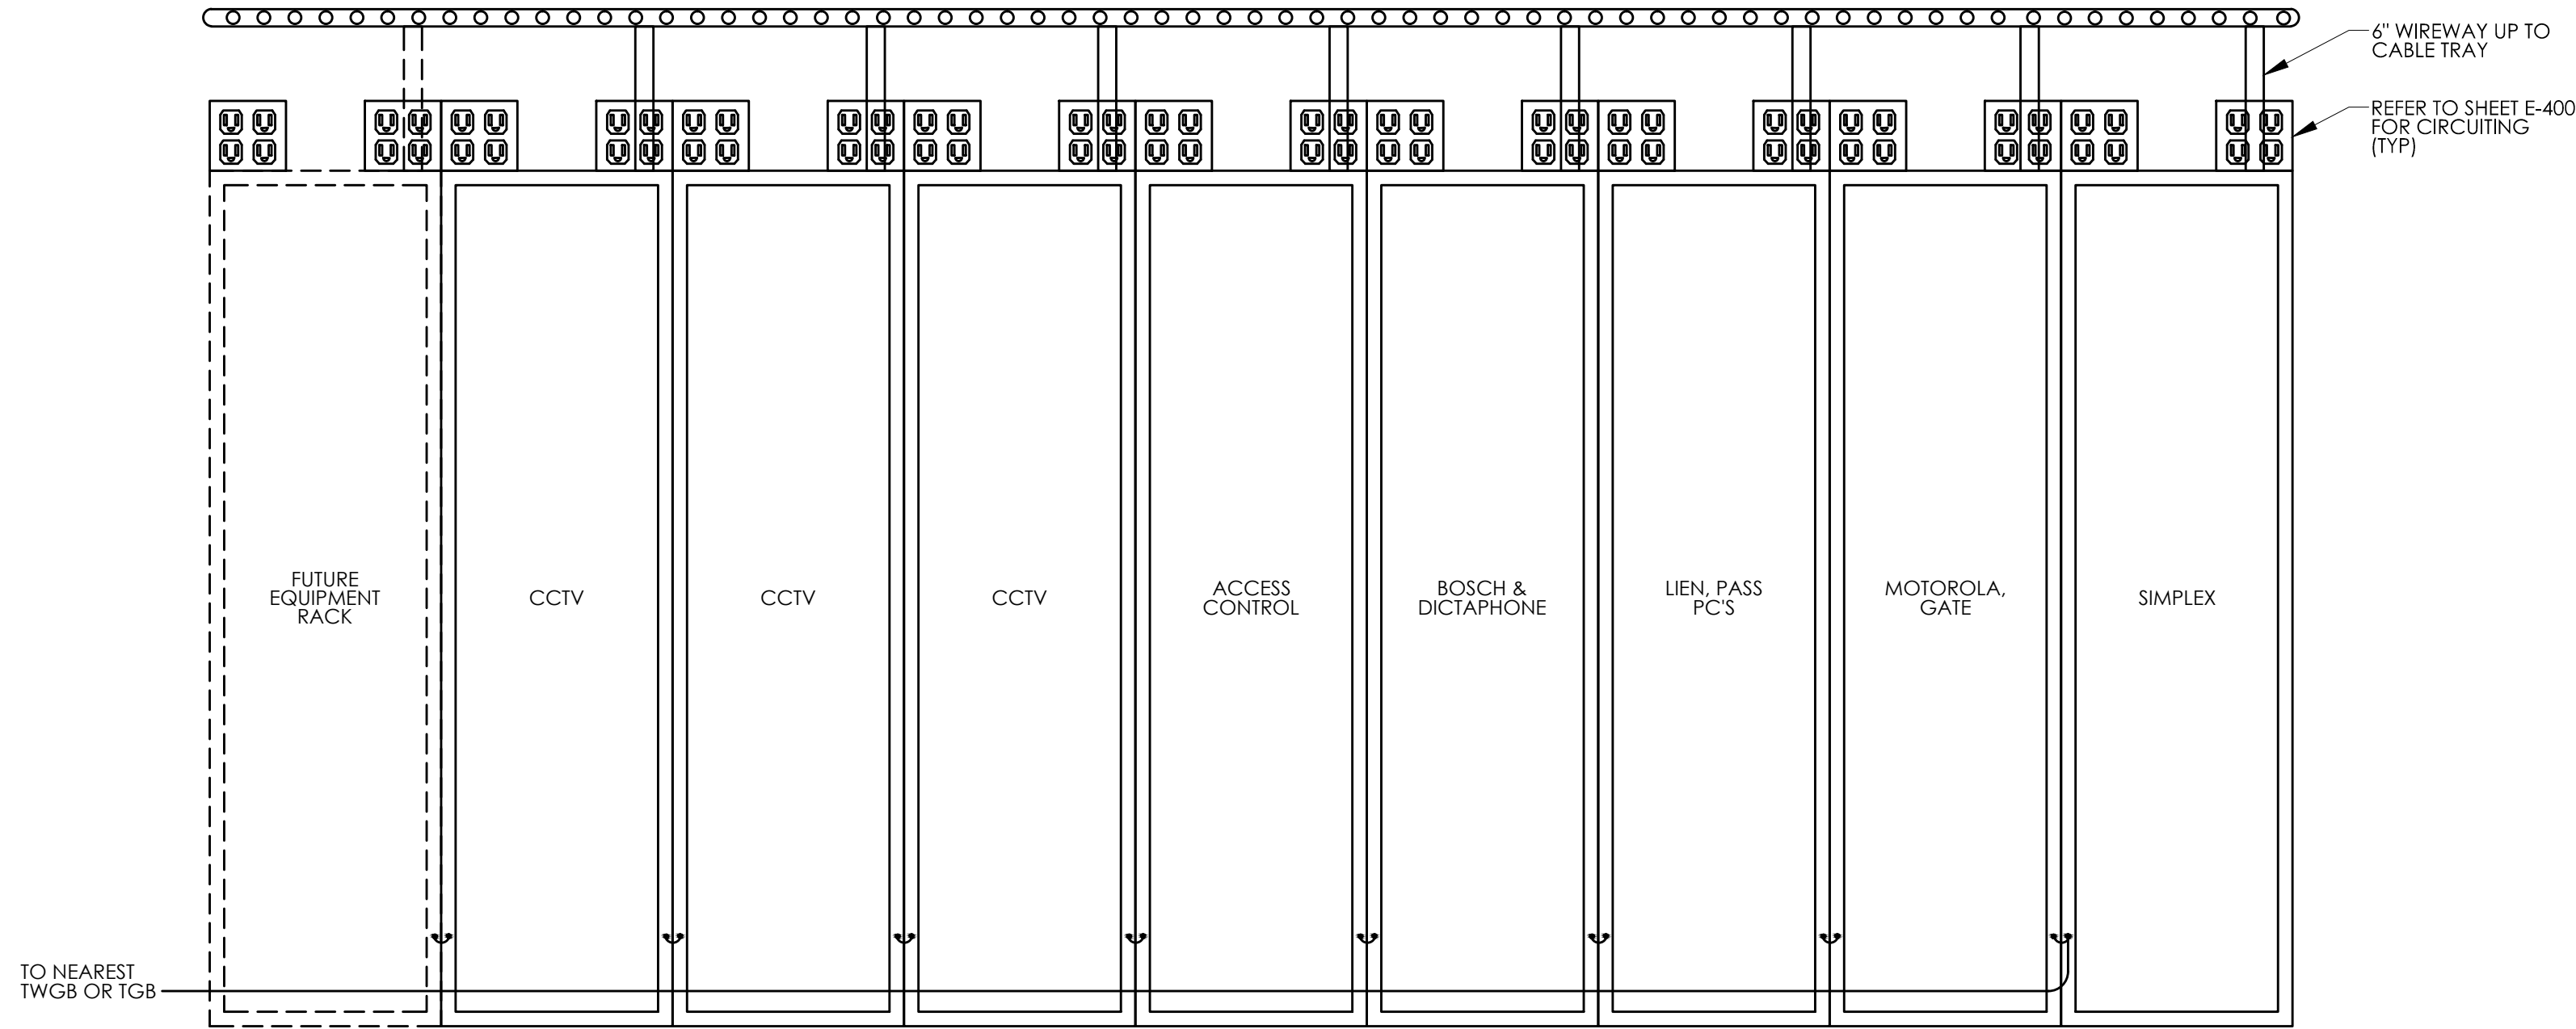


TELECOMMUNICATION ROOM STANDARDS PREMISE DISTRIBUTION
NOT TO SCALE

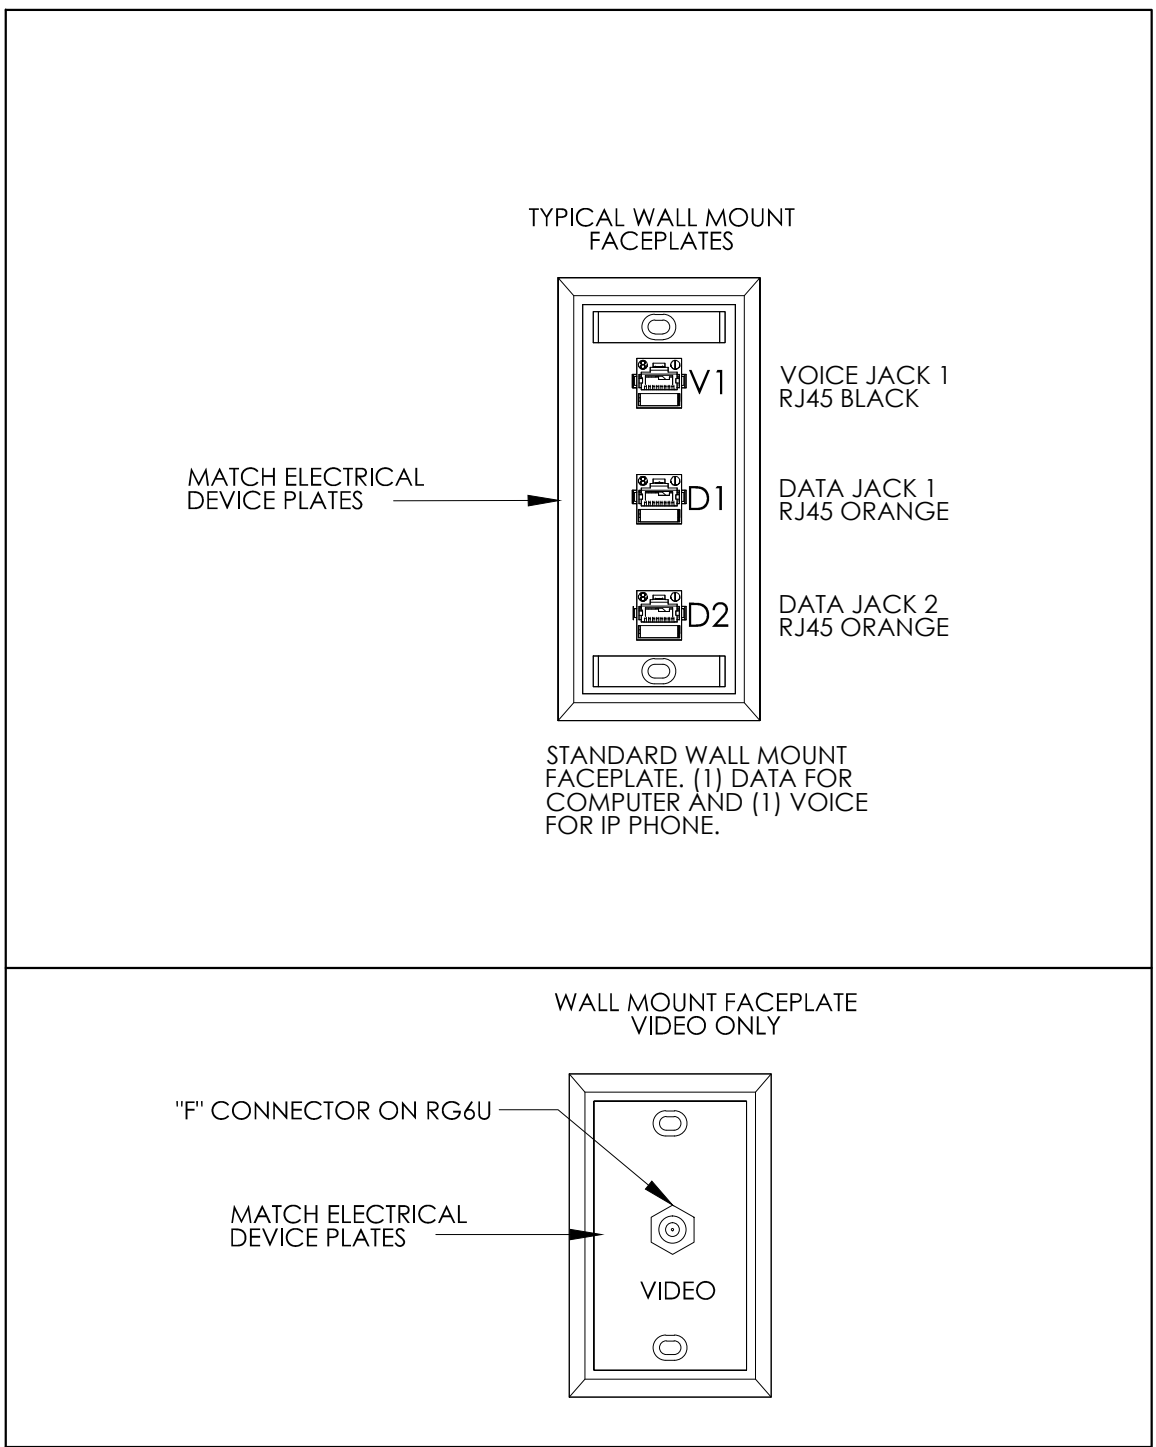

TELECOMMUNICATION DETAILS
NOT TO SCALE

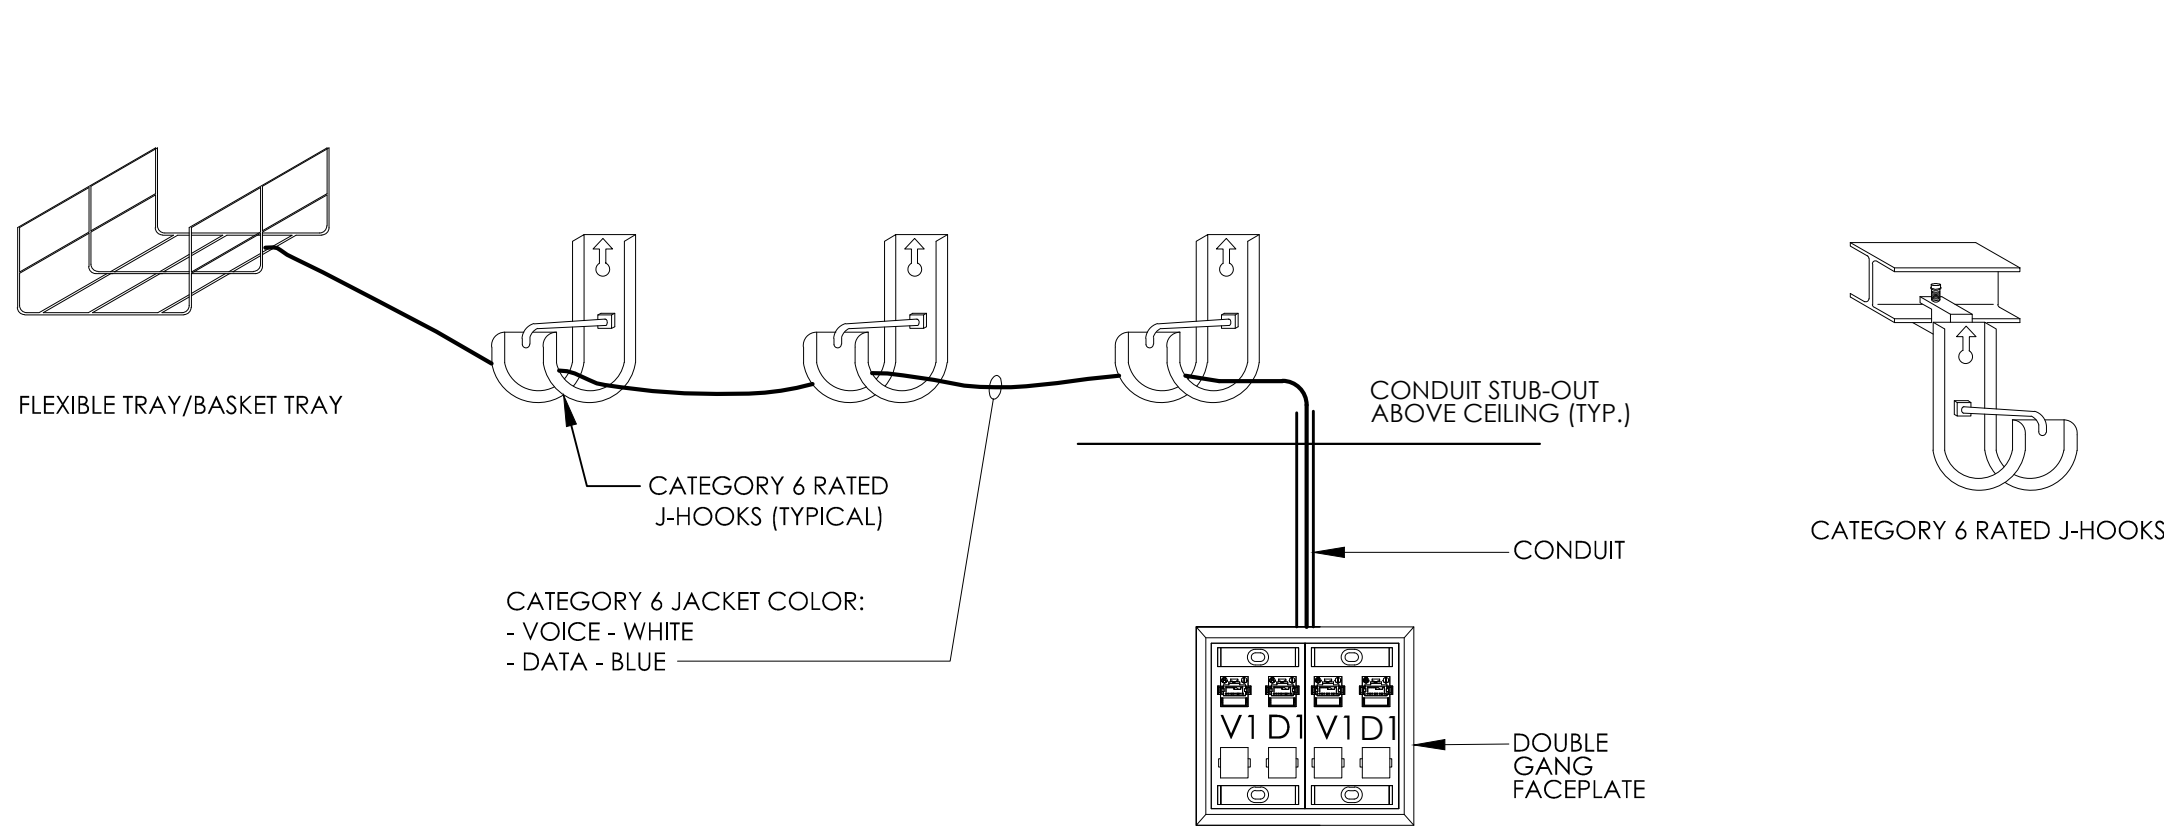

TELECOMMUNICATION HORIZONTAL DISTRIBUTION METHODS
NOT TO SCALE

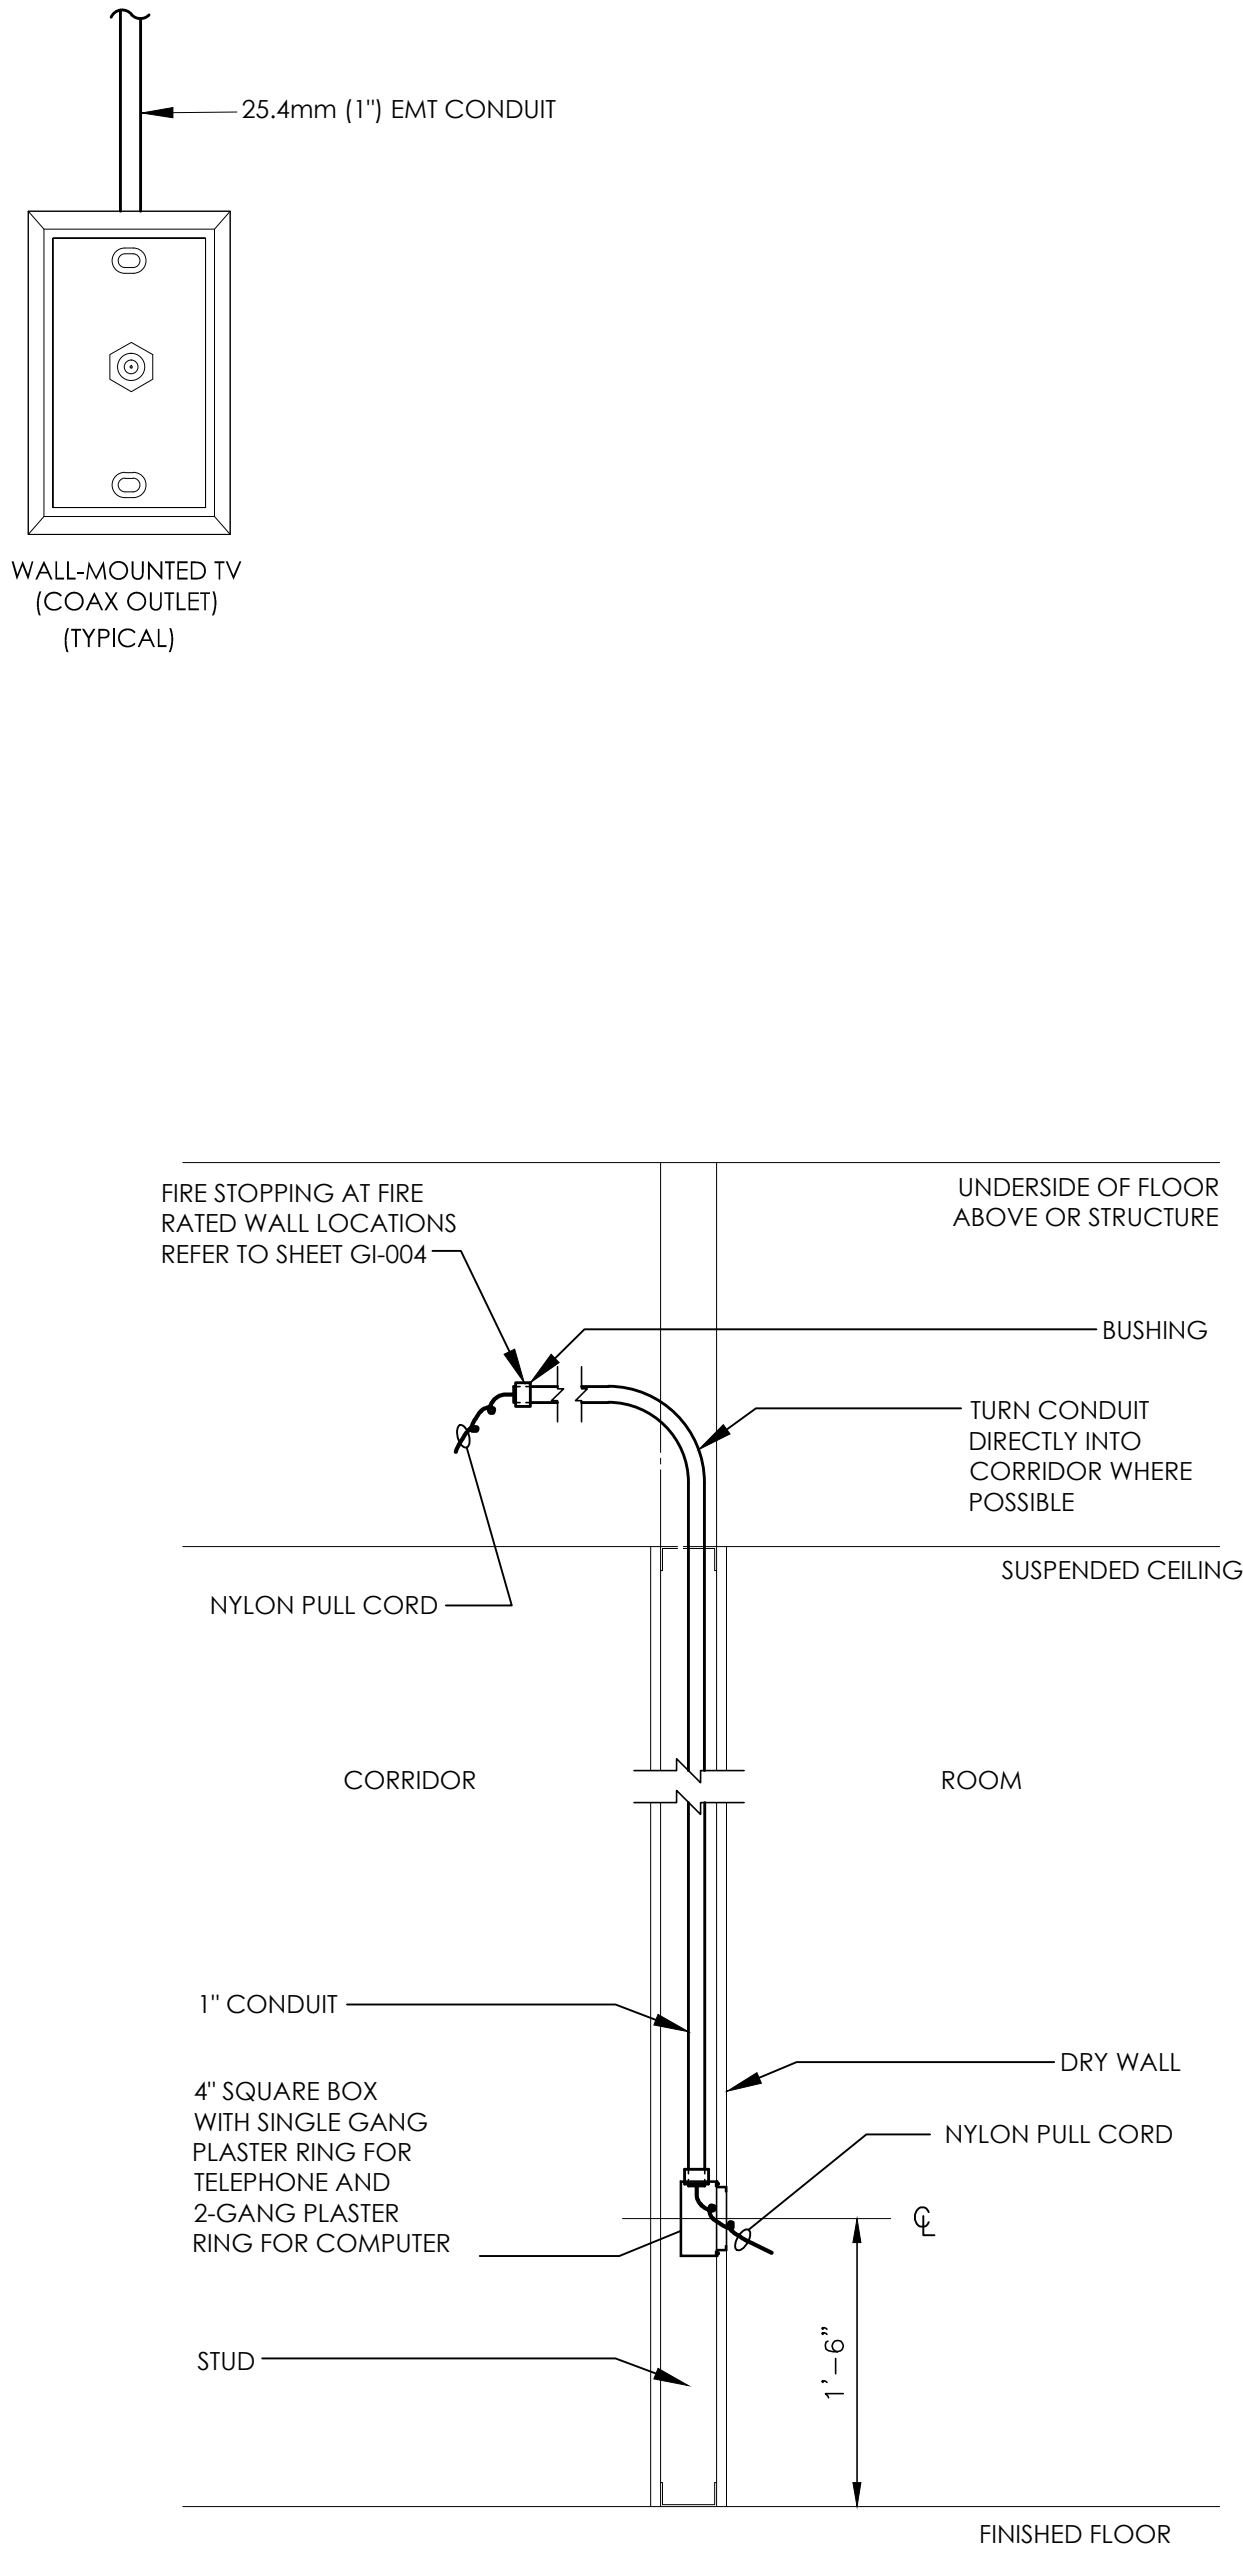

4 VOICE DATA OUTLET WITH EMPTY RACEWAY
NOT TO SCALE

KEY PLAN		ARCHITECT/ENGINEERS:		Drawing Title		Project Title		Project Number		Office of Construction and Facilities Management					
<p>LOWER LEVEL PLAN</p>		US DEPARTMENT OF VETERANS AFFAIRS JOHN D. DINGELL VA MEDICAL CENTER 4646 JOHN R. STREET DETROIT, MI 48202		 Albert Kahn Associates, Inc. Albert Kahn Building 7430 Second Ave. Detroit, Michigan 48202-2798 Albert Kahn Associates, Inc. is a member of the Albert Kahn Family of Companies. © 2007 ALBERT KAHN JOB # 03988-00.000		COMMUNICATION DETAILS		POLICE SERVICES RELOCATION				553-11-108			
						Approved Project Director		Location DETROIT, MICHIGAN				Building Number 100			
Revisions								Date 01-20-2011		Checked -		Drawn -		Drawing Number ET-500 Dwg. 49 of 50	

VA FORM 08-6231

FULLY SPRINKLERED

