


three inches = one foot
one and one half inches = one foot
one inch = one foot
three quarters inch = one foot
one half inch = one foot
three eighths inch = one foot
one quarter inch = one foot
one eighth inch = one foot

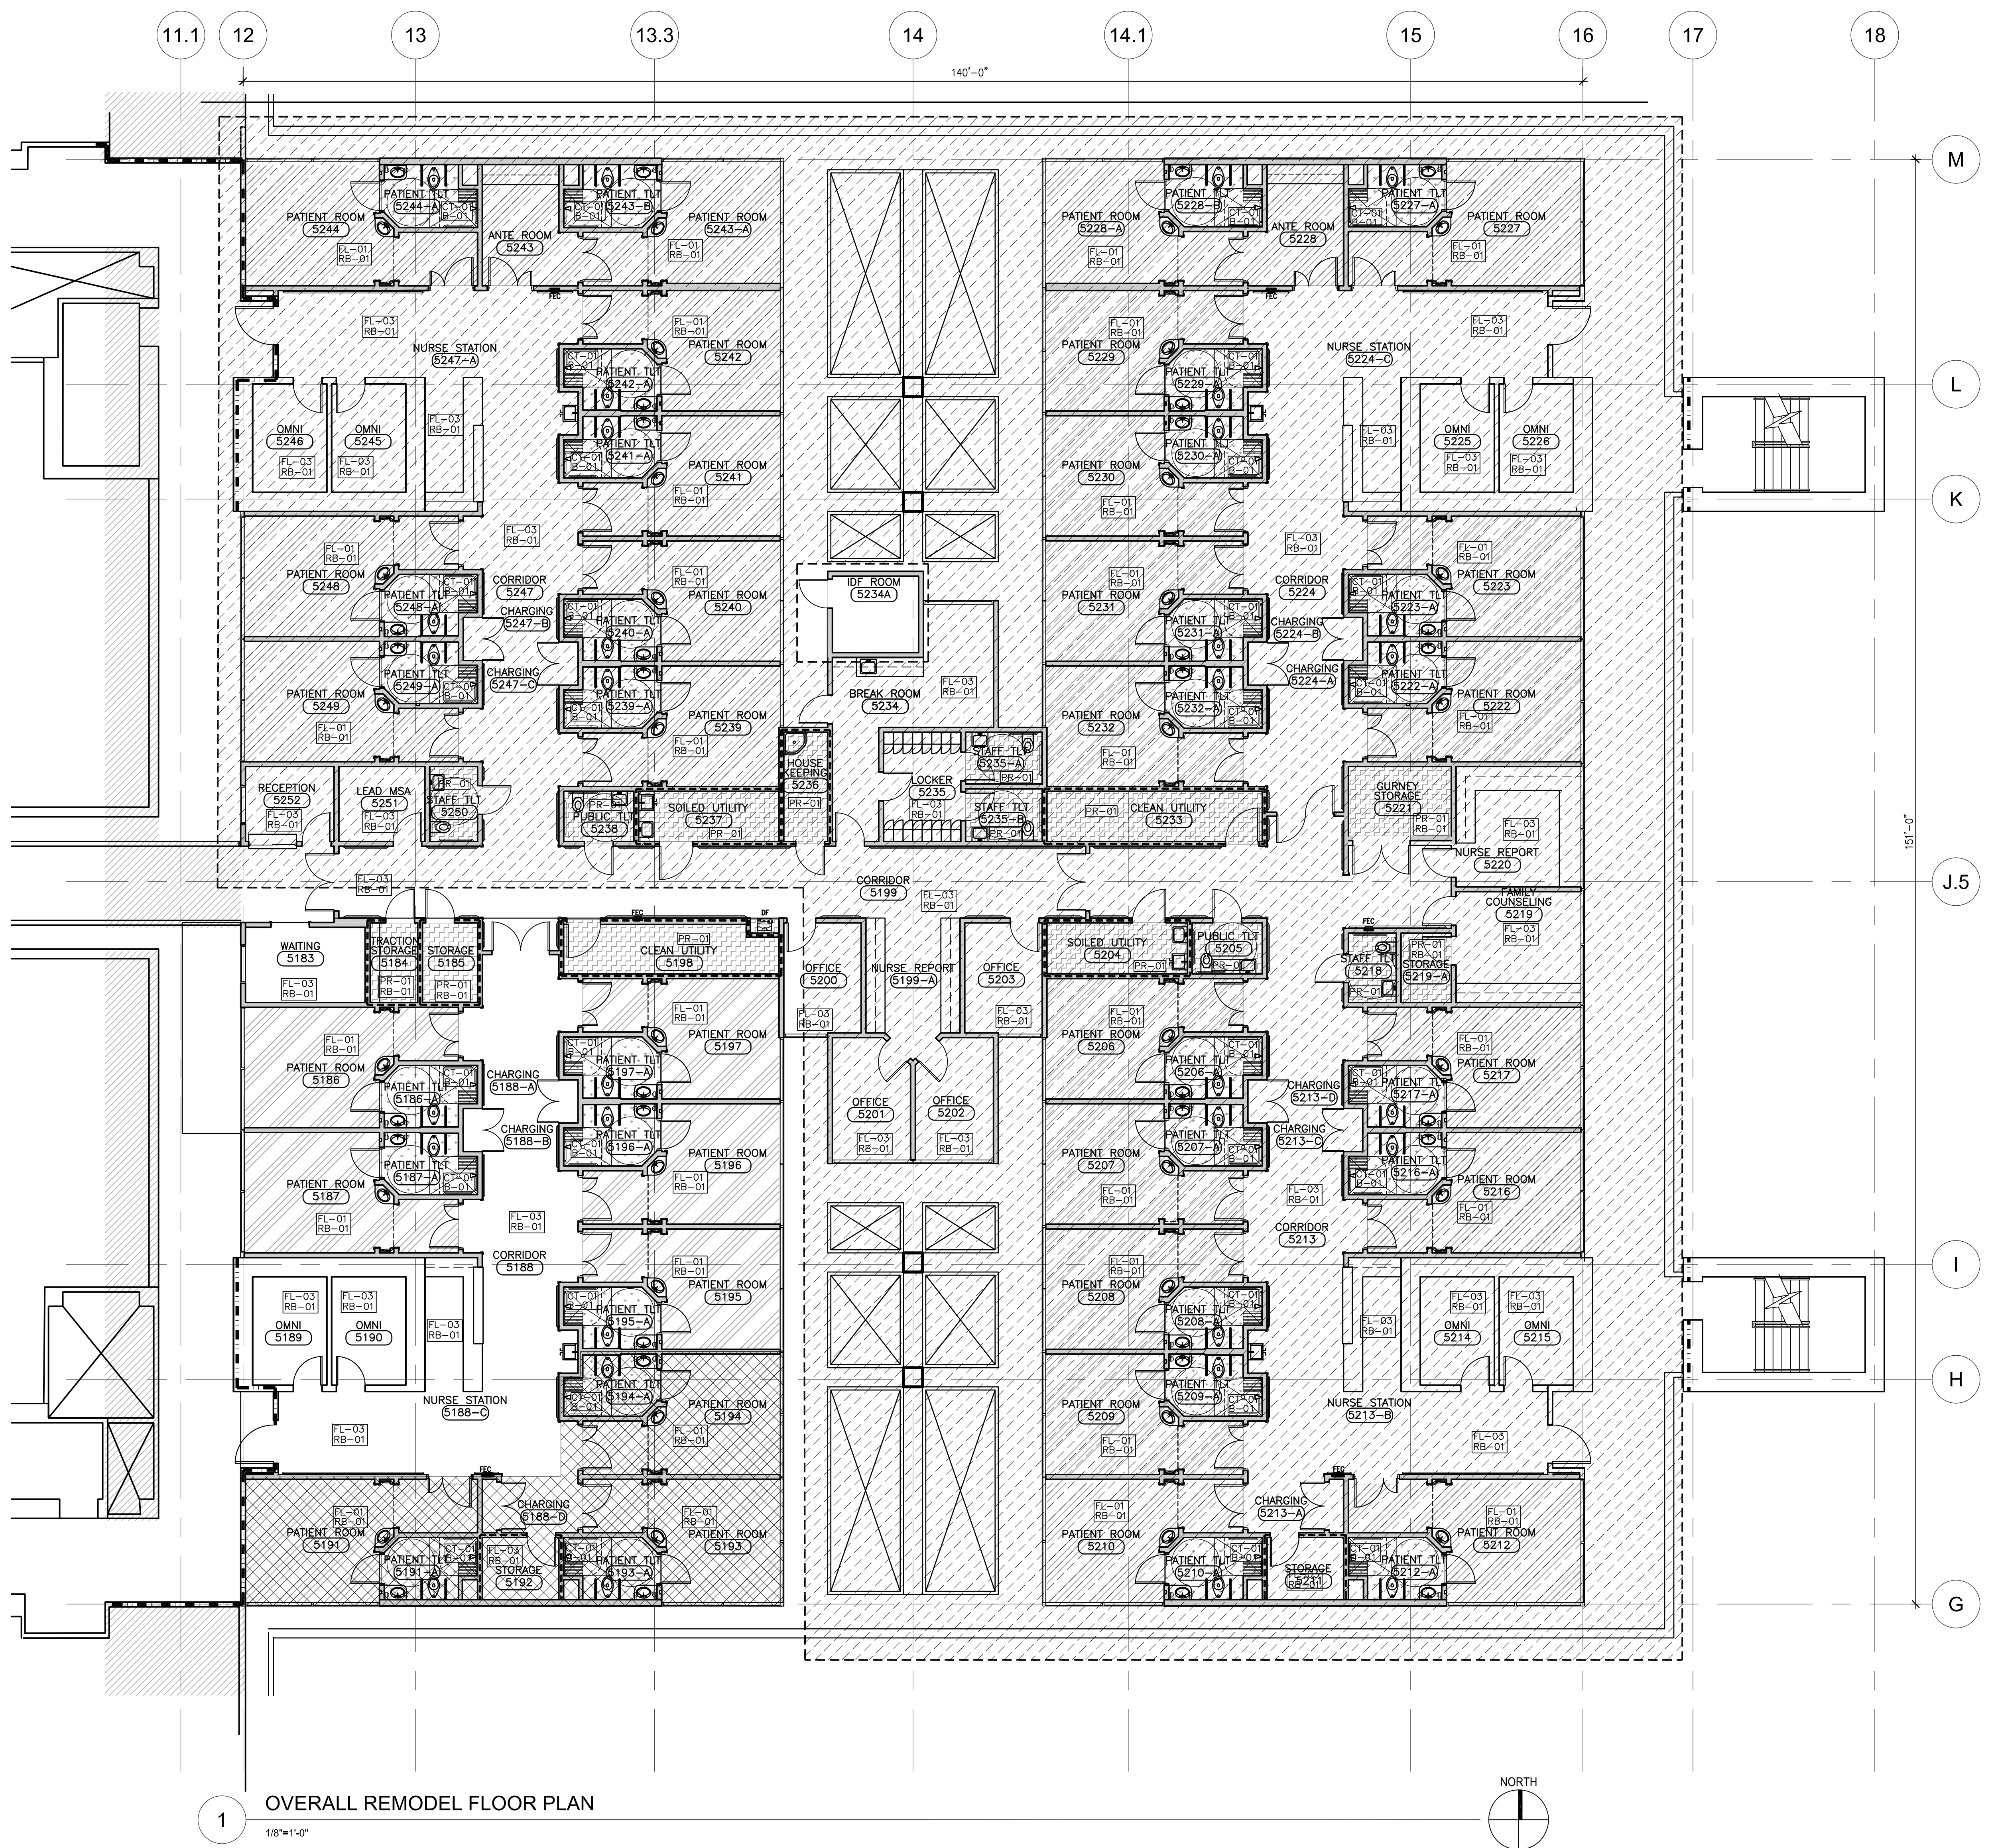

1 OVERALL REMODEL FLOOR PLAN
1/8"=1'-0"

INTERIOR FINISH SCHEDULE					
FLOORING	MANUFACTURER	PRODUCT	COLOR	FINISH	DESCRIPTION
RESIDENT FLOOR	FORBID	ETERNAL WOOD DECOR	DARK WALNUT	1022	PATIENT ROOM FLOORING
FL-01	FORBID	MAINTENANCE WOOD	DARK WALNUT	3407	FIELD FLOORING
FL-06	FORBID	MAINTENANCE WOOD	BLANK	3203	ACCENT FLOORING
POURED RESIN FLOORING	STONEMAN	STONEMAN	SANTA FE		
BASE	BURKE	RUBBER TOPSET BASE	CLAY	527	
RB-01	DAILE	CONTINENTAL SLATE	EGYPTIAN BEIGE	S-3009T	COVE BASE (6"x12")
TL-01	DAILE	HEARTLAND	RAVIA	14-62	2"x2" TILE
GT-01	HYDROMET	LINEN		H183	
THRESHOLD	DAILE	MARBLE THRESHOLD	CARRARA WHITE CO	M791	
MA-1	MOORE	VINYL THRESHOLD	TOFFEE	18	
WALLS					
WALL MATERIAL	MANUFACTURER	PRODUCT	COLOR	FINISH	DESCRIPTION
GW-01	DIP TYPE "X" GYPSUM WALLBOARD				
GW-02	DIP TYPE "X" WATER RESISTANT GYPSUM WALLBOARD				
PAINT	BENJAMIN MOORE	OCEAN BEACH		958	FIELD
PT-01	BENJAMIN MOORE	OCEAN CITY BLUE		718	ACCENT
PT-02	BENJAMIN MOORE	GREENBERRY BEIGE		HC-79	ACCENT
PT-03	BENJAMIN MOORE	PAINTREE GREEN		1466	ACCENT
PT-04	BENJAMIN MOORE	HELIX GREEN		498	ACCENT
PT-05	BENJAMIN MOORE	AFTER THE RAIN		1462	ACCENT
PT-06	BENJAMIN MOORE	PASADENA GREEN		DE690	ACCENT
PT-07	BENJAMIN MOORE	INDIANAC TALPE		DE6182	ACCENT
FILE	DAILE	CONTINENTAL SLATE	EGYPTIAN BEIGE	C580	12"x12" TILE
CT-03	DAILE	EGYPTIAN BEIGE			VARIABLE SIZE TILES OR 12"x12" SHEET
CT-07	AMERICAN OLEAN	COSTA REL	SABIA DONATO	CM1	12"x24" TILE
CT-08	DAILE	ALTA VISTA	DRIFTWOOD	AV75	12"x12" TILE
GT-01	HYDROMET	LINEN		H183	
CEILING					
CEILING	MANUFACTURER	PRODUCT	COLOR	FINISH	DESCRIPTION
ACoustic CEILING	GEORGIAN	WHITE		888	48"x24" 150"
PAINTED GYPSUM BOARD	BENJAMIN MOORE	OCEAN BEACH		958	FIELD
MISCELLANEOUS					
MANUFACTURER	PRODUCT	COLOR	FINISH	DESCRIPTION	
PL-01	LUMCOR	NATURAL COLLECTION	PAPER LEAF		
PL-02	PHONIE	NATURAL COLLECTION	PAPER LEAF	AT931	
PL-03	LUMCOR	NATURAL COLLECTION	PAPER LEAF		
PL-04	WALSONARY	VARIA ECOESSEN	FRONT LAYER BIRCH		484160
PL-05	WALSONARY	VARIA ECOESSEN	BACK LAYER OCEAN		
PL-06	WALSONARY	VARIA ECOESSEN	FRONT LAYER BIRCH		
PL-07	WALSONARY	VARIA ECOESSEN	BACK LAYER OCEAN		
PL-08	WALSONARY	VARIA ECOESSEN	FRONT LAYER BIRCH		
KEYNOTES

- 01 MARBLE THRESHOLD - REFER TO INTERIOR FINISHES LEGEND
- 02 VINYL THRESHOLD - REFER TO INTERIOR FINISHES LEGEND

FLOOR PATTERN SYMBOL

FL-01	CT-01
FL-03	PR-01
FL-06	

LEGEND

- AREA NOT IN SCOPE OF THIS PROJECT
- AREA TO BE INCLUDED IN BASE BID AS DEDUCTIVE ALTERNATE 'A'

KEY PLAN

AREA OF WORK

LEVEL 5

NORTH