


WATER HAMMER ARRESTER SCHEDULE		
MARK	* P.D.I. SIZE	CONN. SIZE
(A)	A (1-11 F.U.)	1/2"
(B)	B (12-32 F.U.)	3/4"
(C)	C (33-60 F.U.)	1"

* PLUMBING AND DRAINAGE INSTITUTE STANDARD WH-201

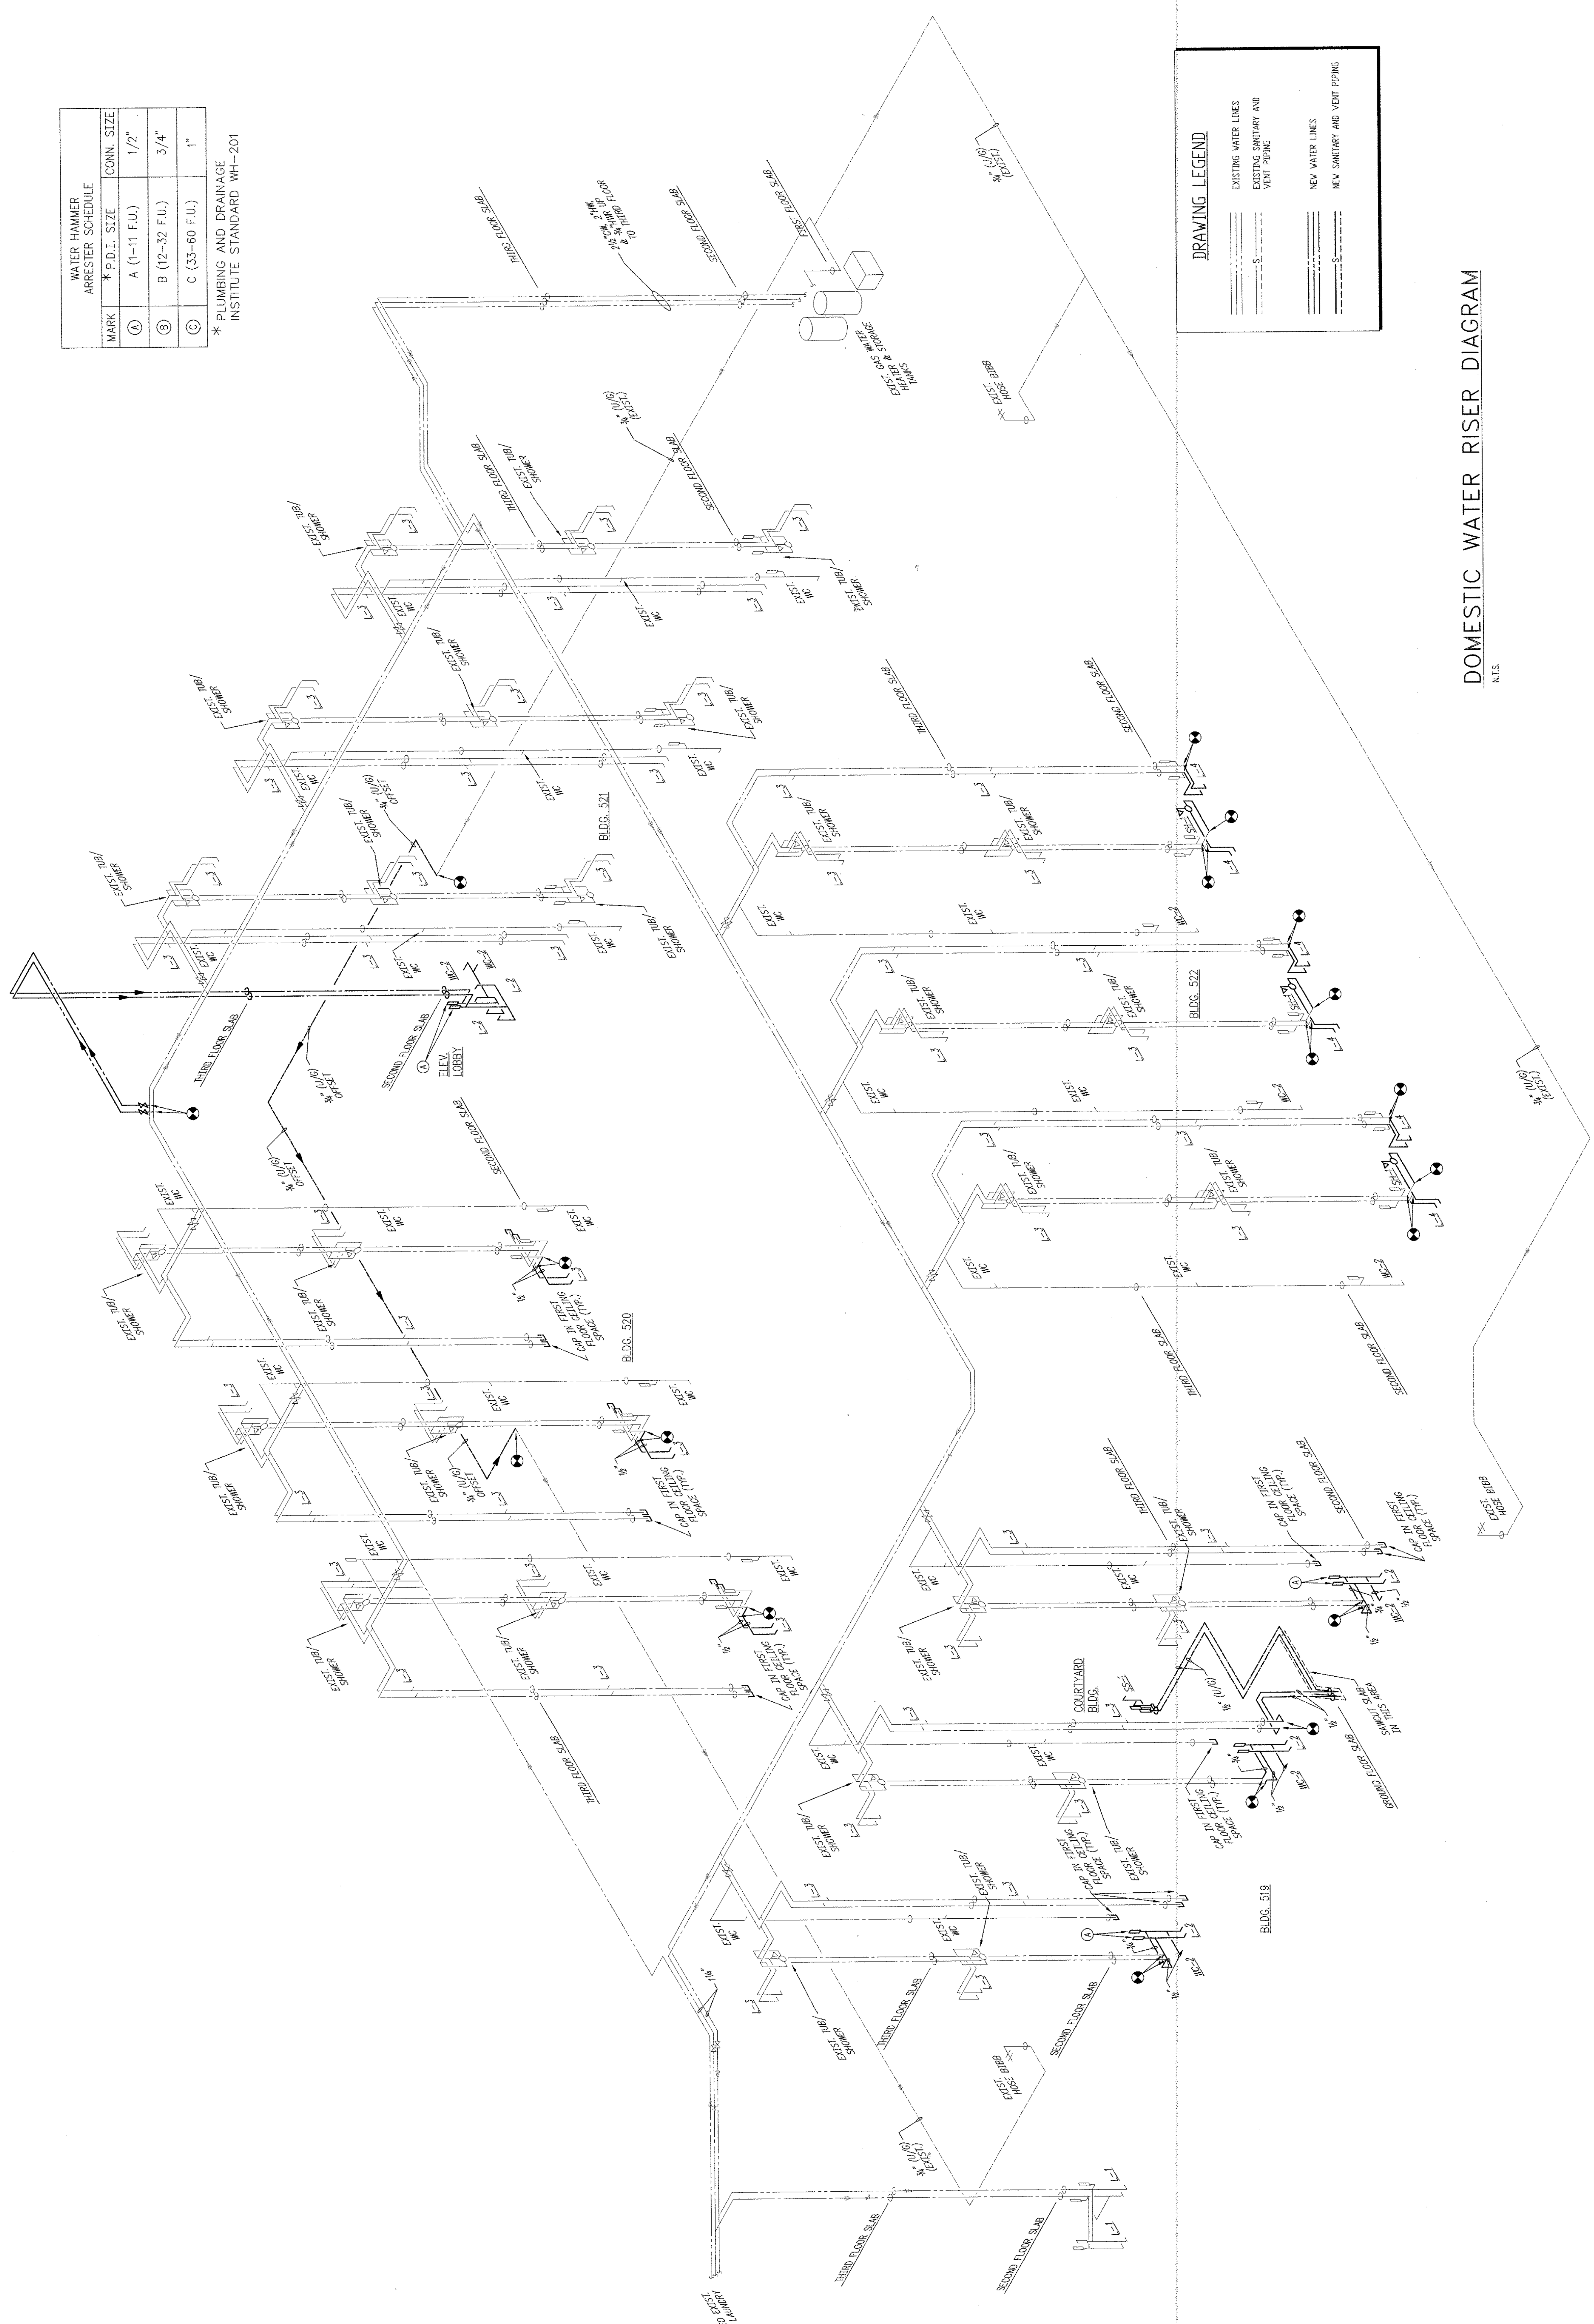

DRAWING LEGEND	
---	EXISTING WATER LINES
---	EXISTING SANITARY AND VENT PIPING
---	NEW WATER LINES
---	NEW SANITARY AND VENT PIPING

DOMESTIC WATER RISER DIAGRAM
N.T.S.

Revisions

Date

VA FORM 08-6231, DEC 1989

TLC Triden Lobnitz Cooper
Engineering for Architecture
1717 S. Orange Avenue
Orlando, Florida 32806, (407) 841-9050
WWW.TLC-ENGINEERS.COM

EB #0000015 TLC NO. 99078

VOA PROJECT NO. 3394D

VOA ASSOCIATES, INC.
ARCHITECTURE | PLANNING | INTERIOR DESIGN
200 SOUTH GRAME AVENUE STE 1300 ORLANDO, FLORIDA 32801-3438
(407) 425-2500 FAX (407) 548-4275

SEAL AREA

Approved:
Chief, Tech. Support
M & O General Foreman
Industrial Hygienist
Chief, Using Service

Drawing Title
DOMESTIC WATER RISER DIAGRAM
Approved: Division Chief
Approved: Service Director

Project Title
60 BED DOMICILIARY ORLANDO OPC
Building Number
Checked
REK
Drawn
DCB
Date
07-17-00
Project No.
673-OU-2403-DOH
DRAWING NO.
P302
Dwg. Of

100% CONSTRUCTION DOCUMENTS
Office of Facilities
Department of Veterans Affairs
U.S. GOVERNMENT PRINTING OFFICE: 1987-0-250-250