CONSULTANTS:

**Drawing Title**  
EXTERIOR DETAILS - WALL - PHARMACY (BLDG 360 - J WING)

<b>Project Title</b>	POST TRAUMATIC STRESS DIAGNOSIS (PTSD) EXPANSION & RENOVATION
----------------------	--

Project Number	640-Z35003
----------------	------------

Drawing Number


Office of  
Construction  
and Facilities  
Management









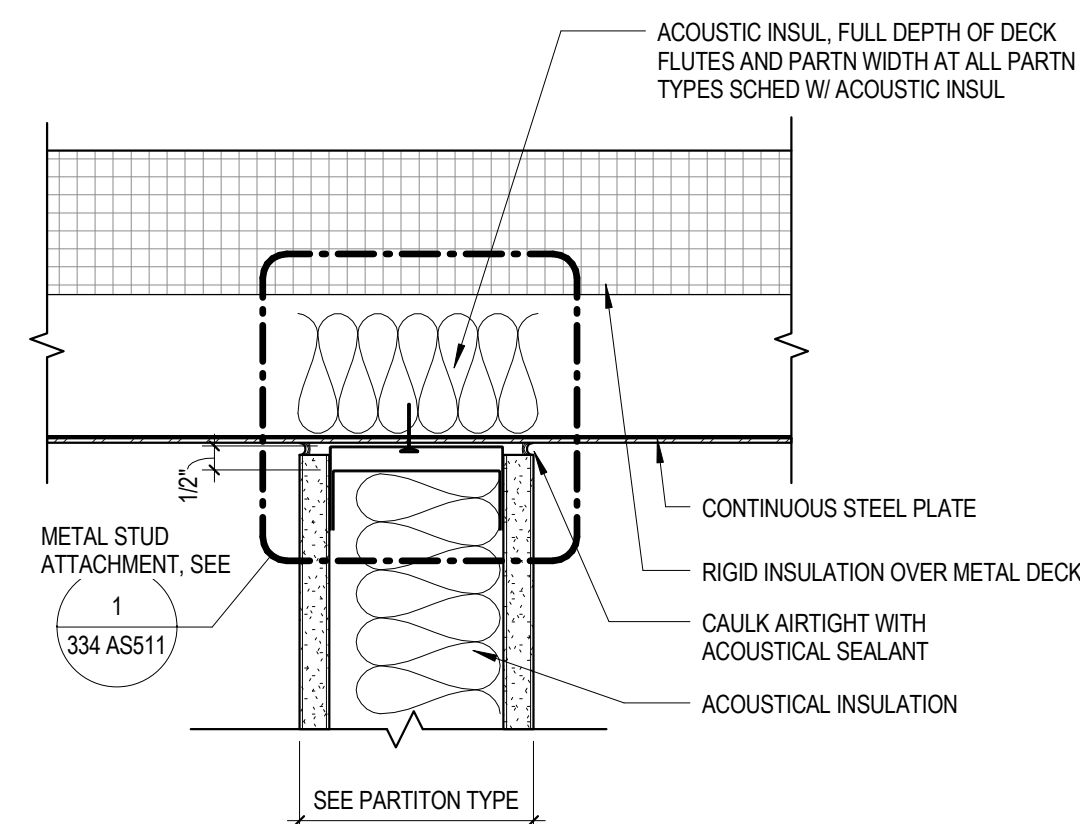

ACoustic INSUL. FULL DEPTH OF DECK FLUTES AND PARTITION WIDTH AT ALL PARTITION TYPES SCHEDULE W W ACoustic INSULATION

METAL STUD ATTACHMENT. SEE: 1 334 ASS11

CONTINUOUS STEEL PLATE


RIGID INSULATION OVER METAL DECK

CAULK AIRTIGHT WITH ACoustICAL SEALANT



ACoustICAL INSULATION

SEE PARTITION TYPE

5 NON-RATED PARTITION TO METAL DECK  
3" = 1'-0"

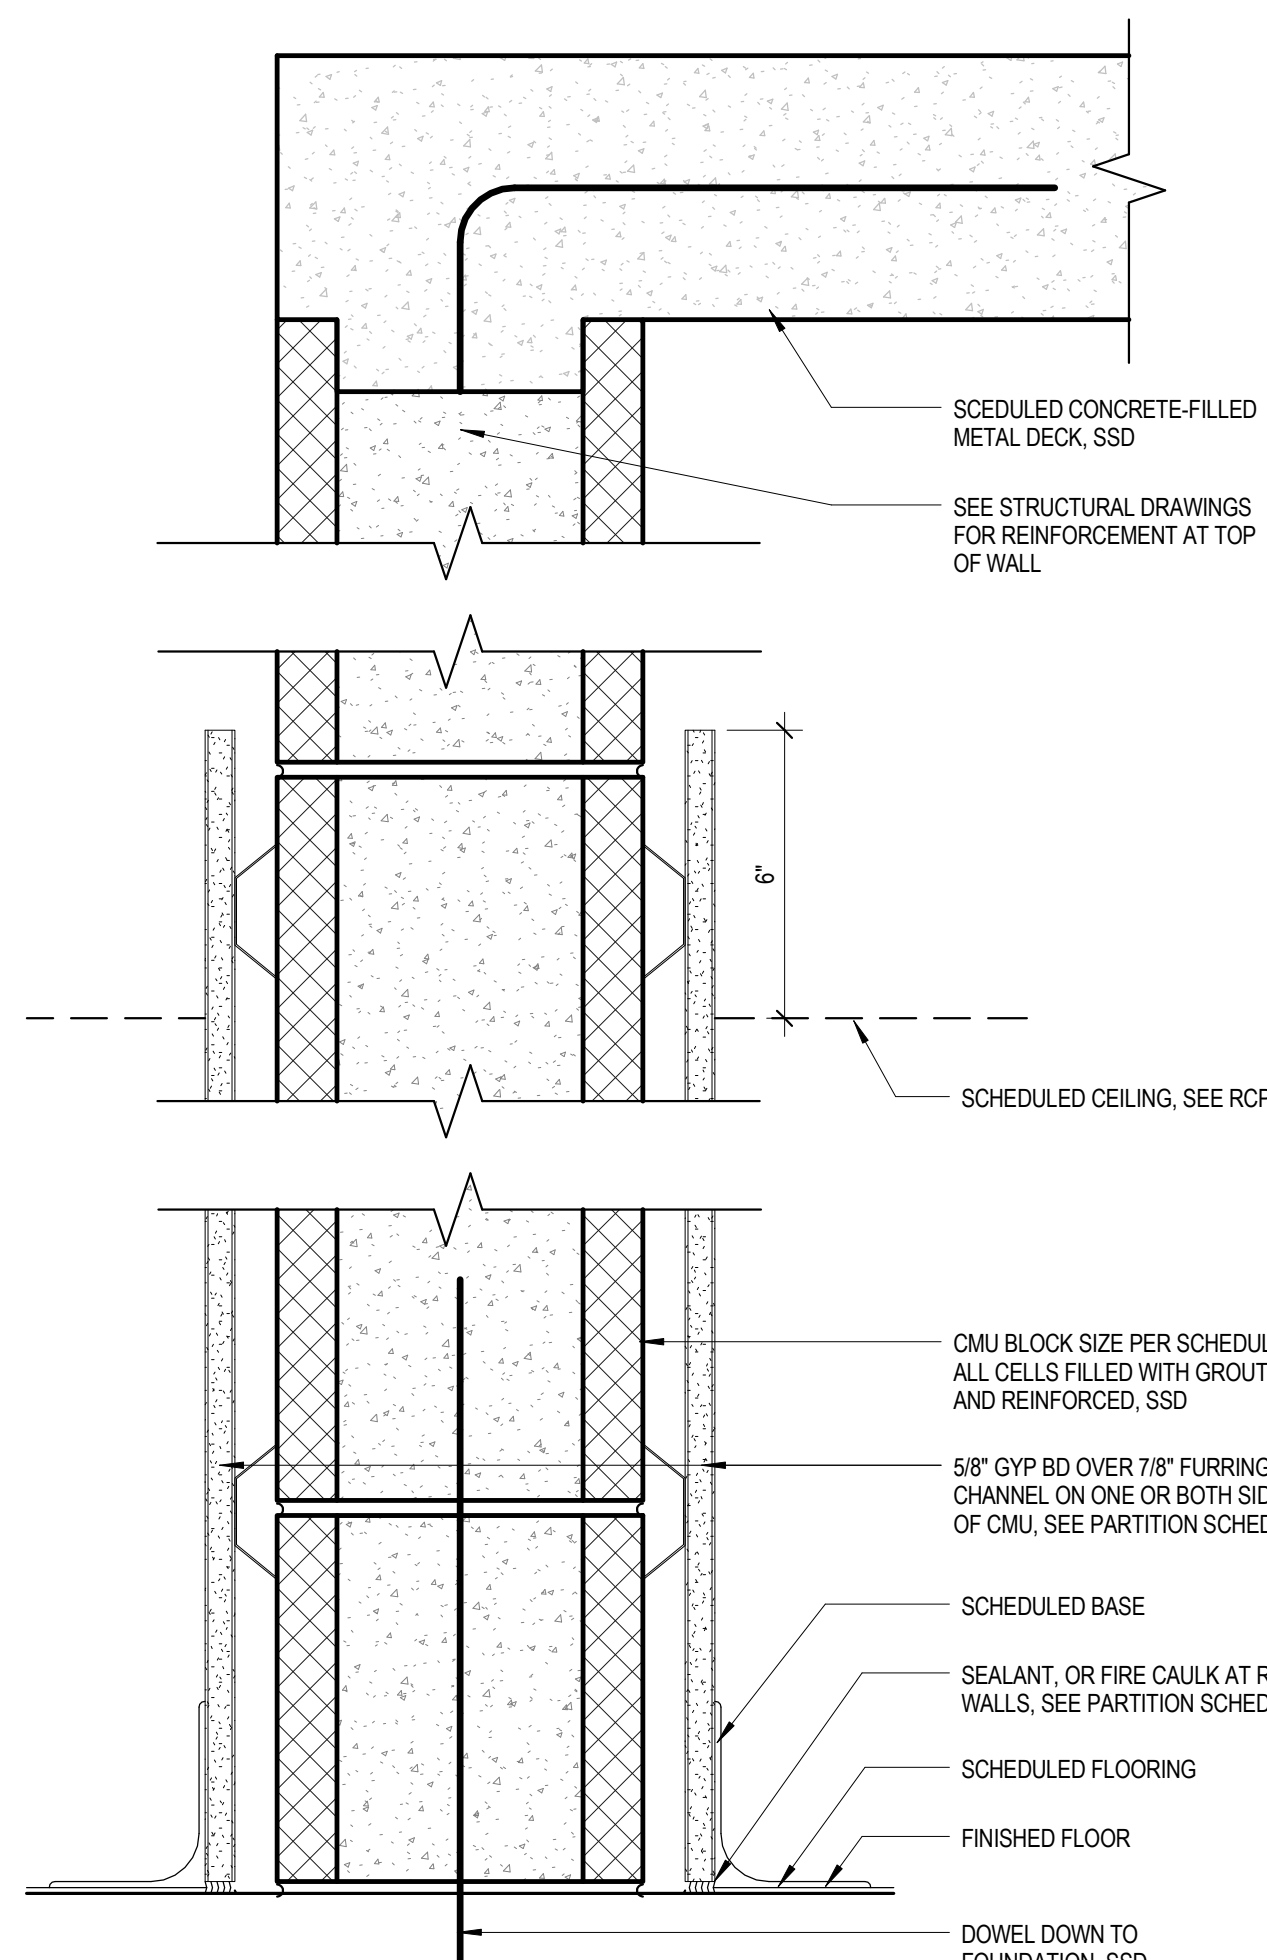


PARTITION TYPE 2  
3" = 1'-0"

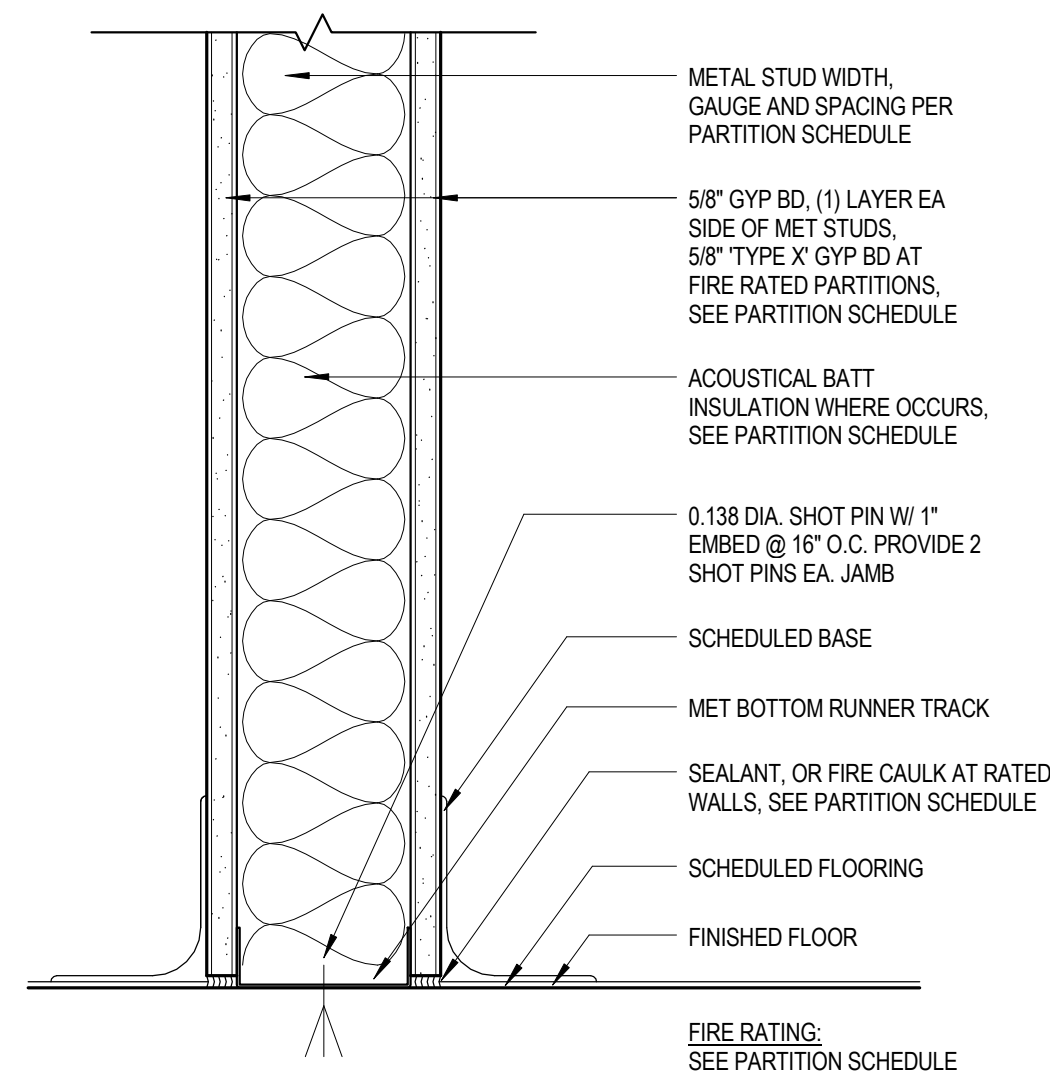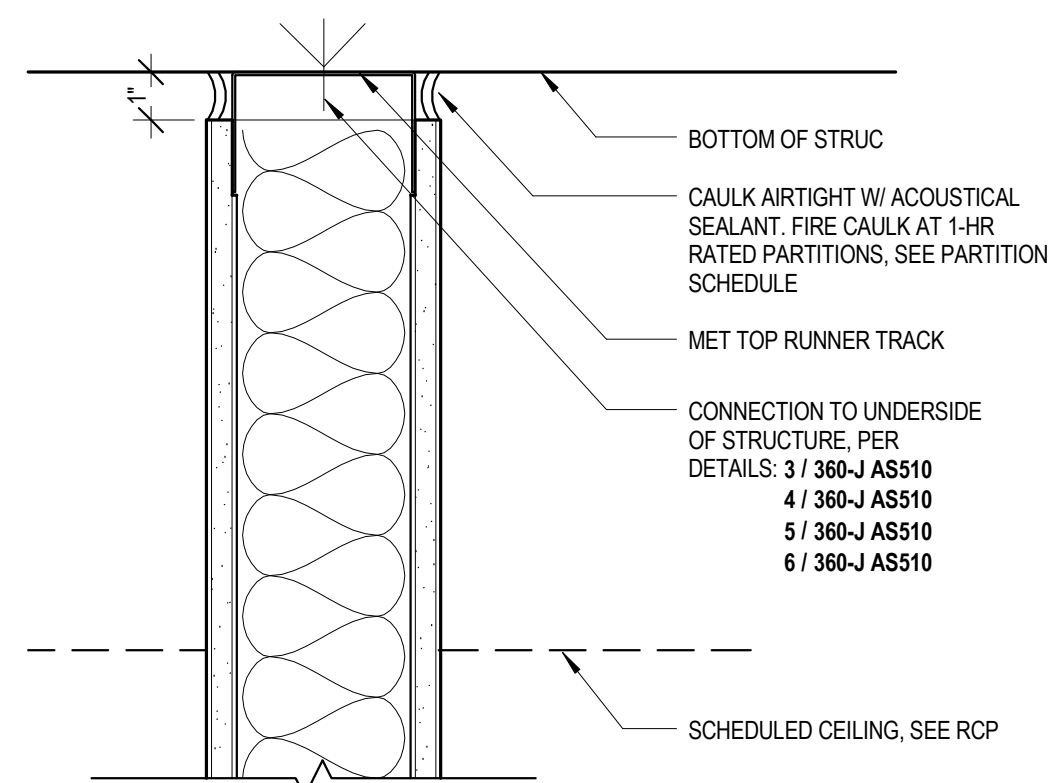

1 PARTITION TYPE 1  
3" = 1'-0"

PHARMACY INTERIOR PARTITION SCHEDULE									
PARTITION TYPE	HEIGHT	STUD / CMU BLOCK SIZE	FRAMING		GYP BD	FILL		FIRE RATING	DETAIL
			GAUGE	SPACING					
1A	9'-0"	3.5#	20GA	16" OC	(1) LAYER 5/8" BOTH SIDES	3" MIN. ACoustICAL INSULATION		NOT RATED	1360A ASB10
1B	9'-0"	20GA	20GA	16" OC	(1) LAYER 5/8" TYPE A BOTH SIDES	3" MIN. ACoustICAL INSULATION		NOT RATED	1360B ASB10
2	9'-0"	6"	20GA	16" OC	(1) LAYER 5/8" BOTH SIDES	3" MIN. ACoustICAL INSULATION		NOT RATED	1360B ASB10
2A	10'-6 1/2"	6"	N/A	N/A	(1) LAYER 5/8" W/ 7/8" FURRING CHANNEL BOTH SIDES	GROUT AND REINFORCING PER STRUCTURAL DRAWINGS		NOT RATED	2360A ASB10
2B	10'-6 1/2"	6"	N/A	N/A	(1) LAYER 5/8" FURRING CHANNEL BOTH SIDES	GROUT AND REINFORCING PER STRUCTURAL DRAWINGS		NOT RATED	2360A ASB10
2C	10'-6 1/2"	8"	N/A	N/A	(1) LAYER 5/8" W/ 7/8" FURRING CHANNEL ONE SIDE	GROUT AND REINFORCING PER STRUCTURAL DRAWINGS		NOT RATED	2360A ASB10

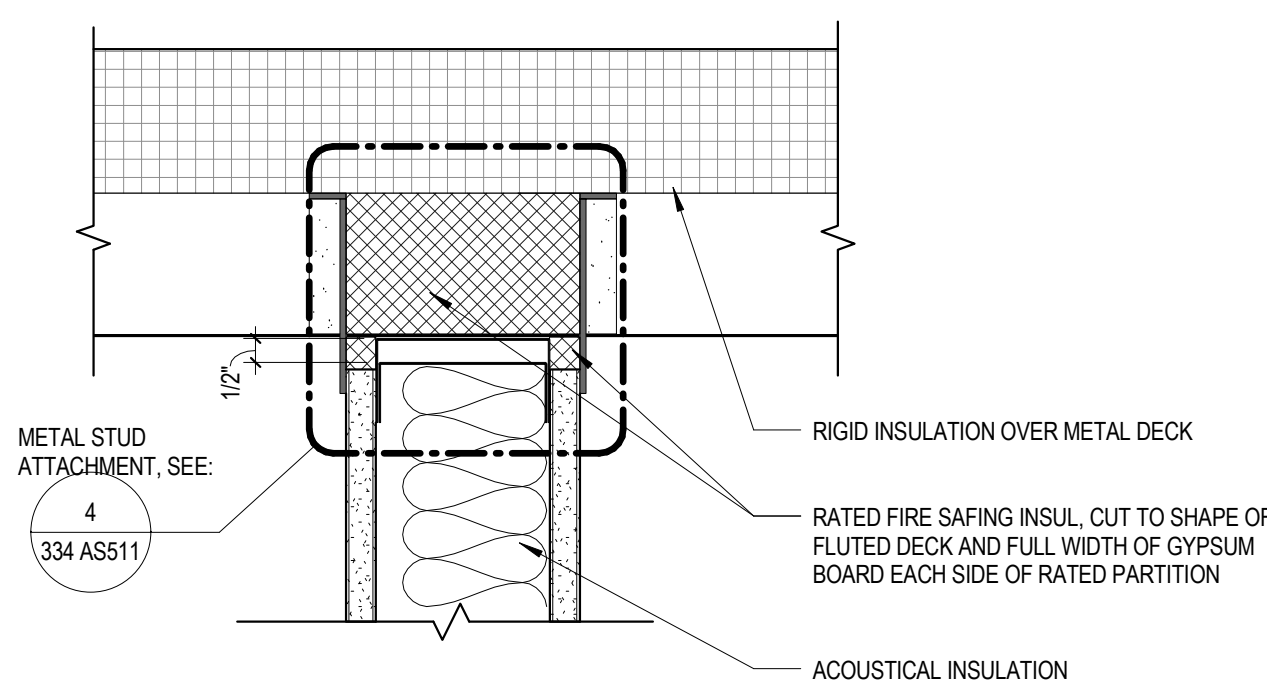

METAL STUD ATTACHMENT, SEE: 4 (334 ASS11)


12"

RIGID INSULATION OVER METAL DECK


RATED FIRE SAFING INSUL. CUT TO SHAPE OF FLUTED DECK AND FULL WIDTH OF GYPSUM BOARD EACH SIDE OF RATED PARTITION

ACCOUSTICAL INSULATION

6 RATED PARTITION TO METAL DECK  
3" = 1'-0"

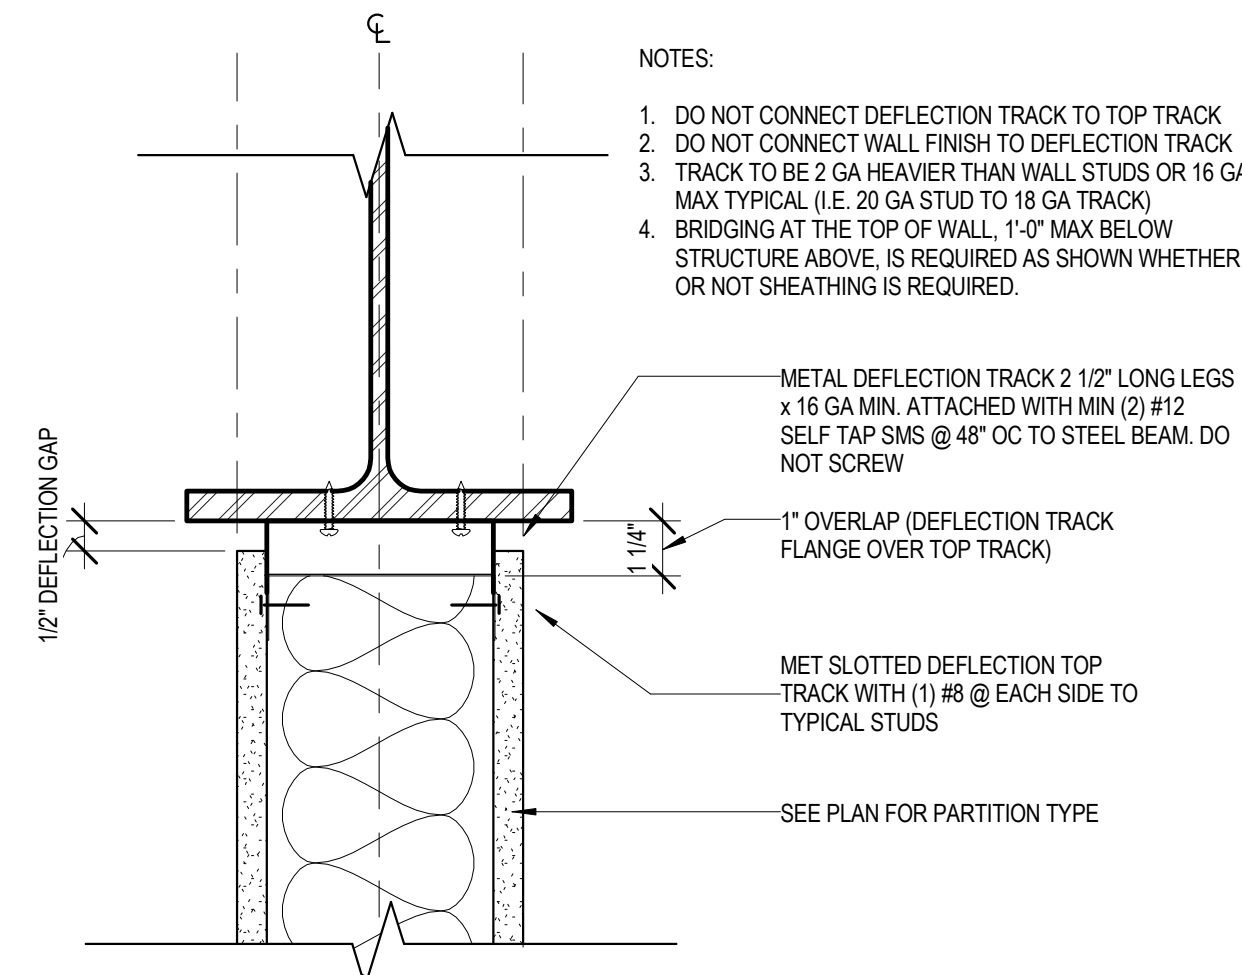

4 PARTITION STRUCTURAL BEAM AT NON STRUCTURAL WALLS  
3" = 1'-0"

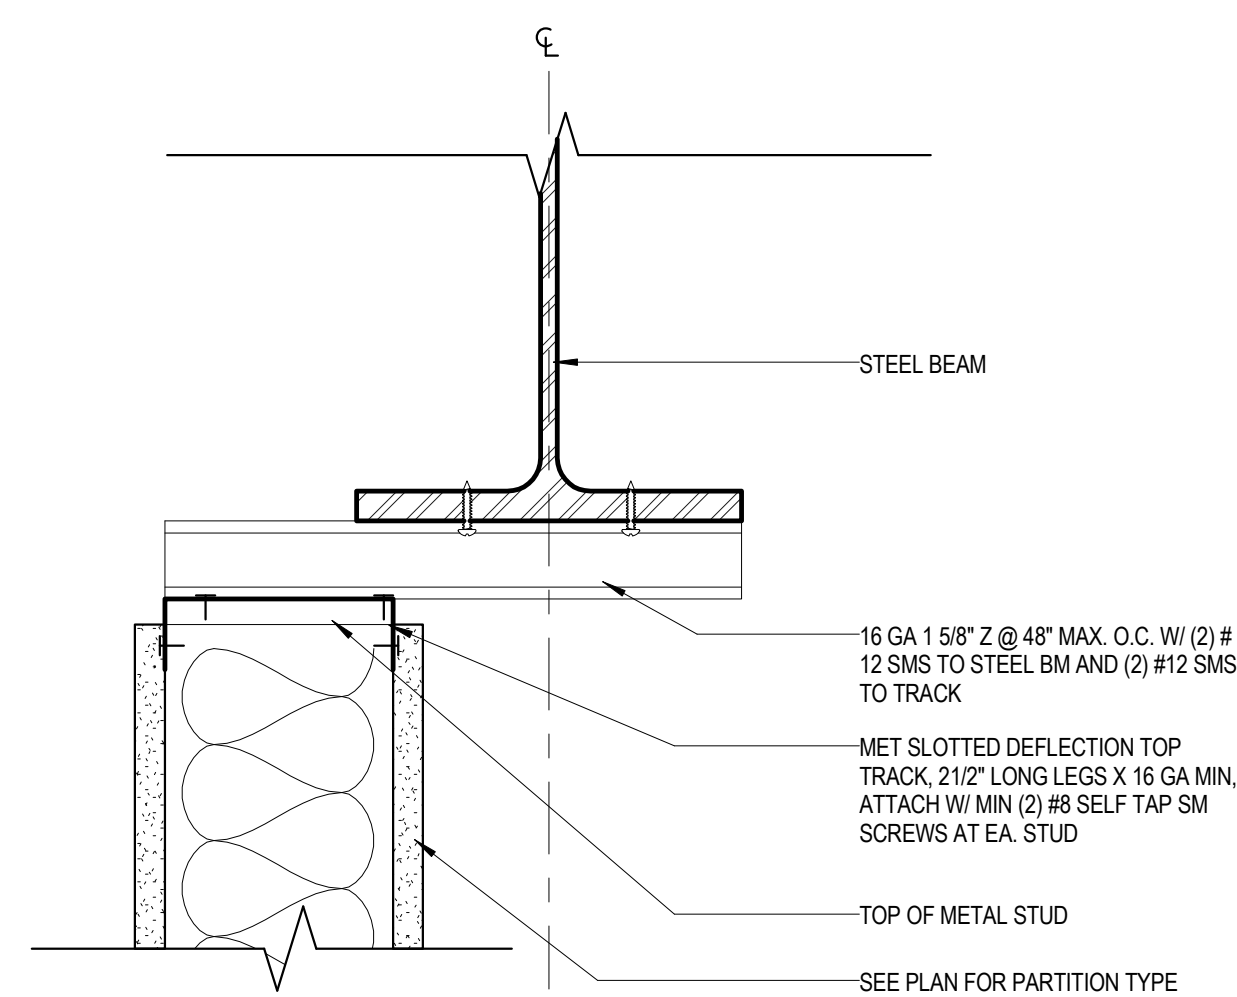

3 PARTITION OFFSET TO STRUCTURAL BEAM  
3" = 1'-0"

[illegible]

CONSULTANTS:



ARCHITECT

**POLYTECH**  
ASSOCIATES  
INC

POLYTECH ASSOCIATES INC.  
235 Pine Street, 17th Floor  
San Francisco, CA 94104  
TEL (415) 397-3117  
FAX (415) 397-1517

**Drawing Title**  
INTERIOR DETAILS - PARTITION TYPES AND WALL SCHEDULE -  
PHARMACY (BLDG 360 - J WING)

Approved: Project Director

**Project Title**  
POST TRAUMATIC STRESS DIAGNOSIS (PTSD)  
EXPANSION & RENOVATION

<b>Location</b>	795 WILLOW ROAD, MENLO PARK, CA
-----------------	---------------------------------

Date \_\_\_\_\_

☐ Checke☐ Draw

**Project Number**  
640-Z35003

**Building Number**  
BLDG 360 - LIVING

Drawing Number

**360-J AS510**


Office of  
Construction  
and Facilities  
Management











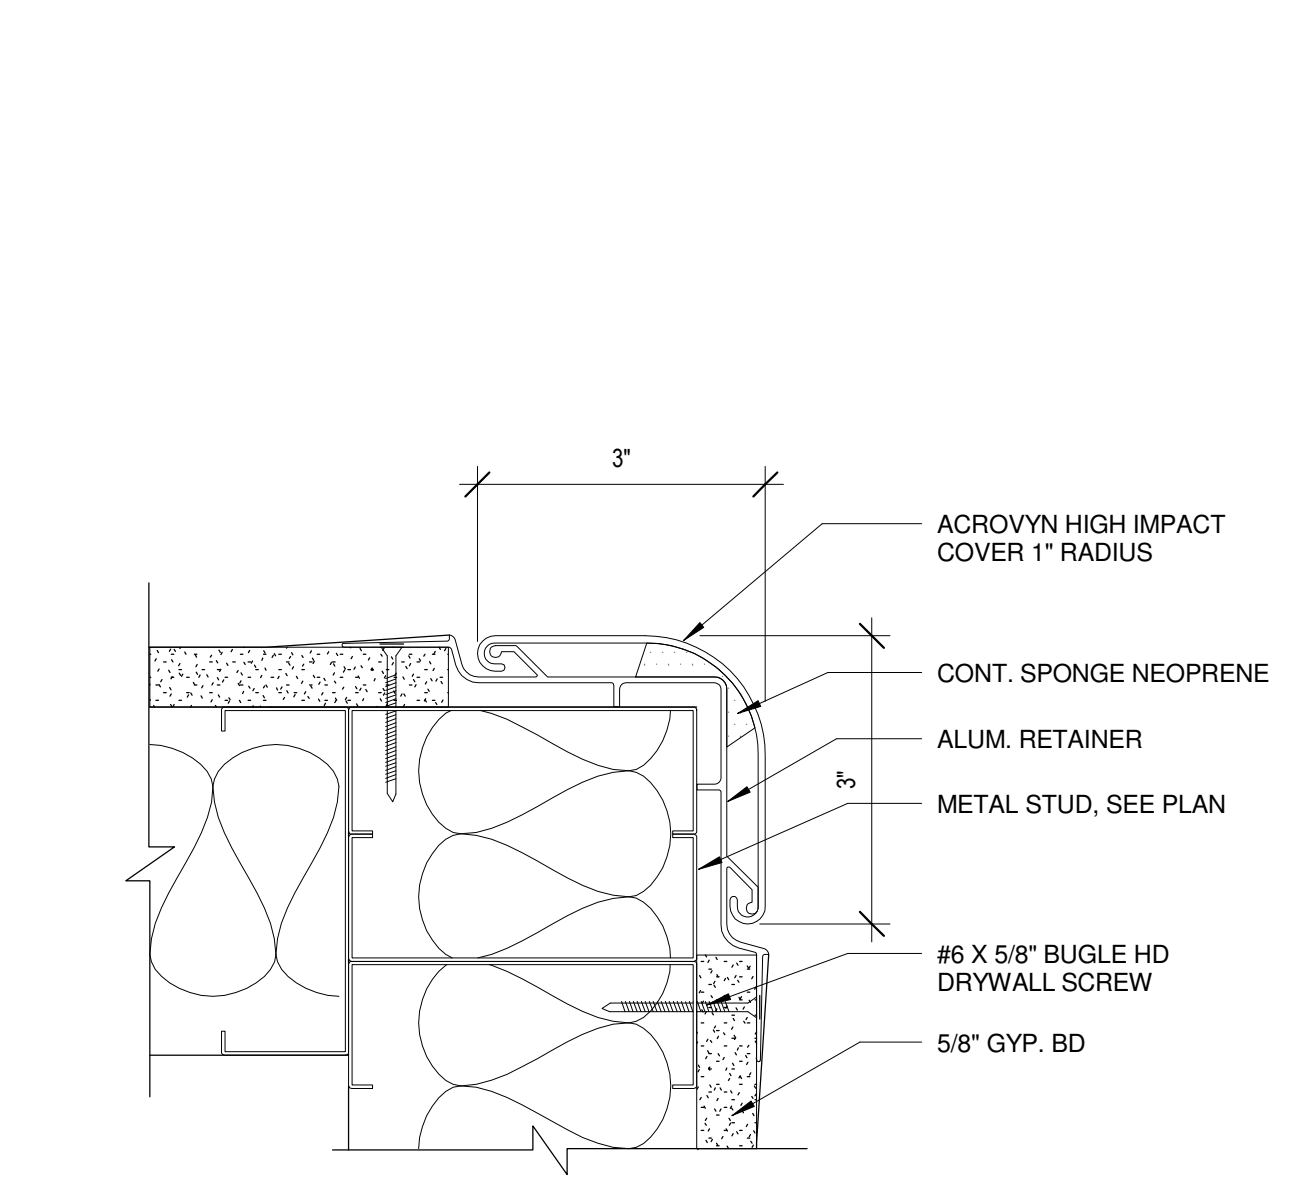


10 RECESS CORNER GUARD DETAIL TYP.  
6" = 1'-0"

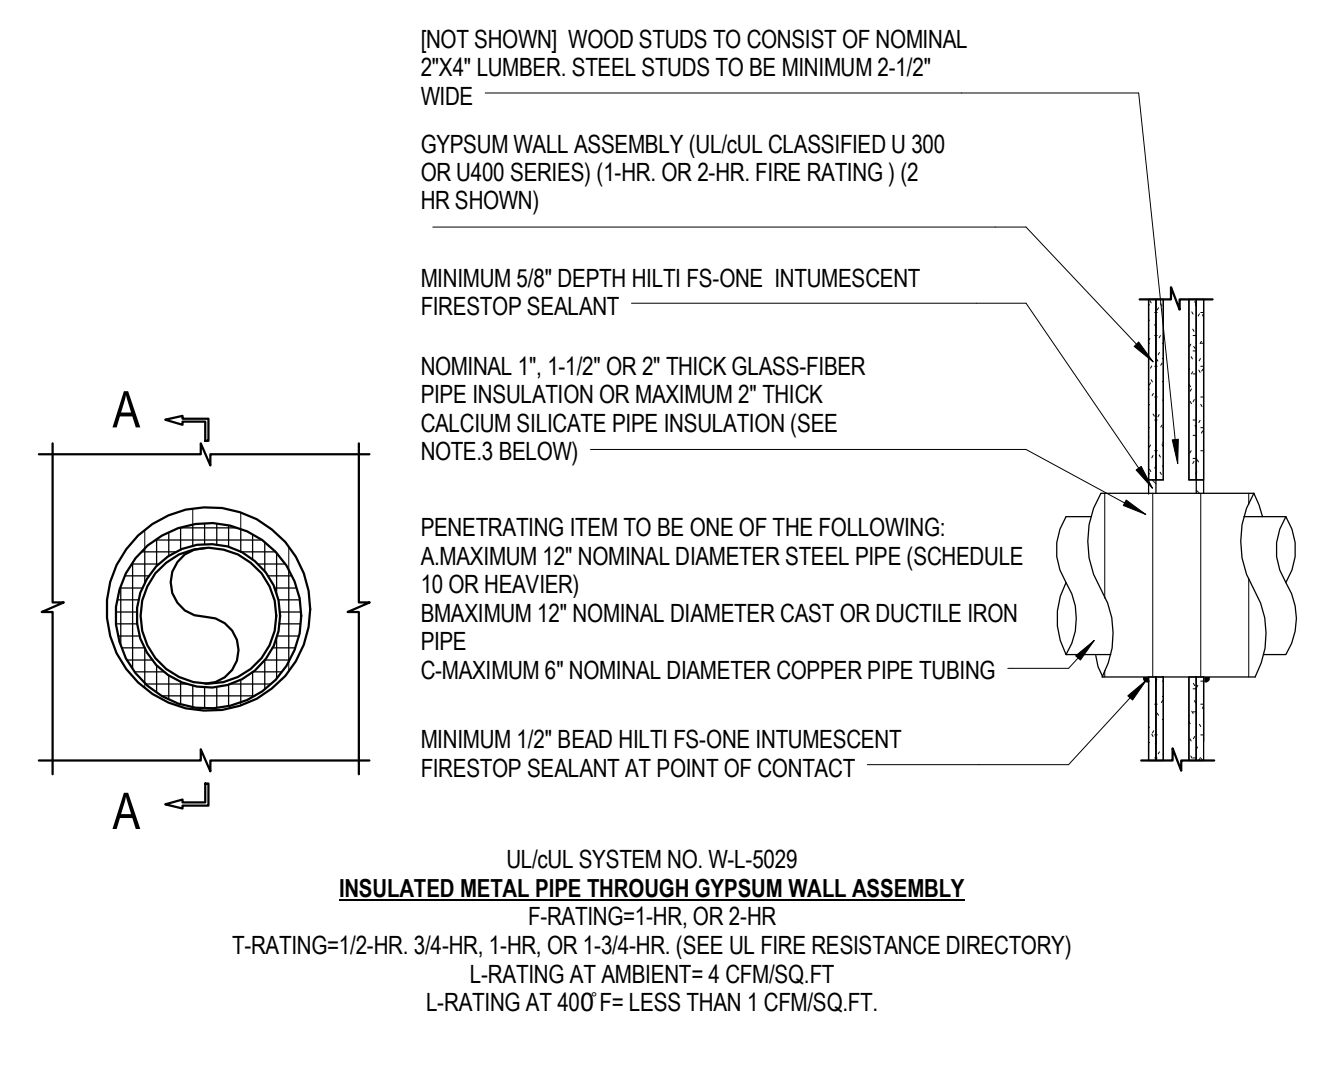


7 TYP INSUL METAL PIPE THRU RATED GYP BOARD PARTITION  
3" = 1'-0"

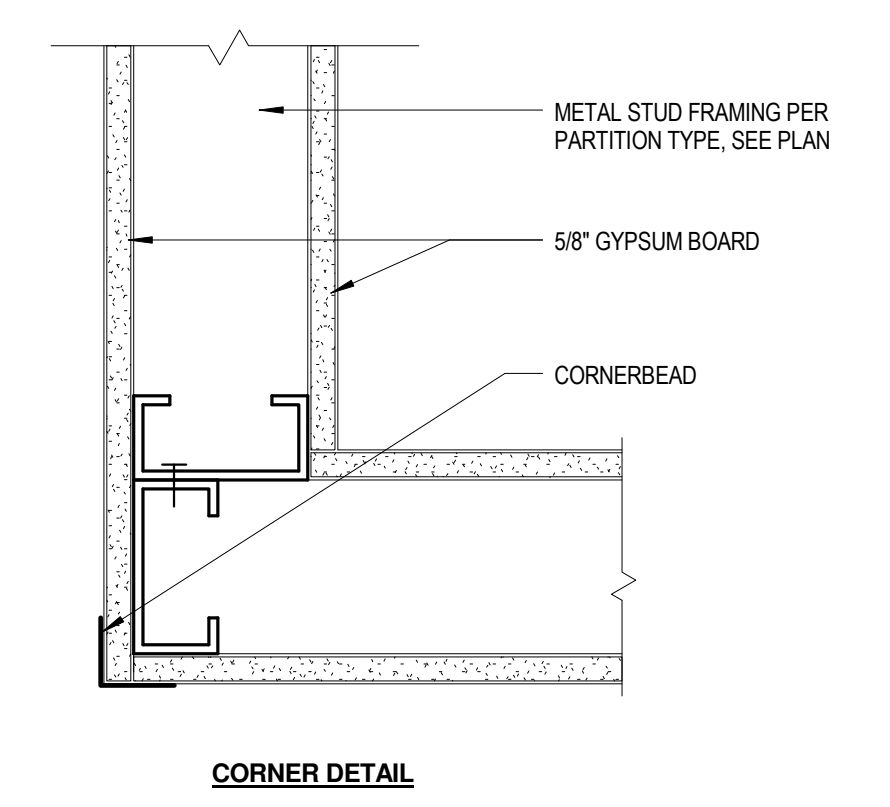


4 TYPICAL PARTITION INTERSECTION  
3" = 1'-0"

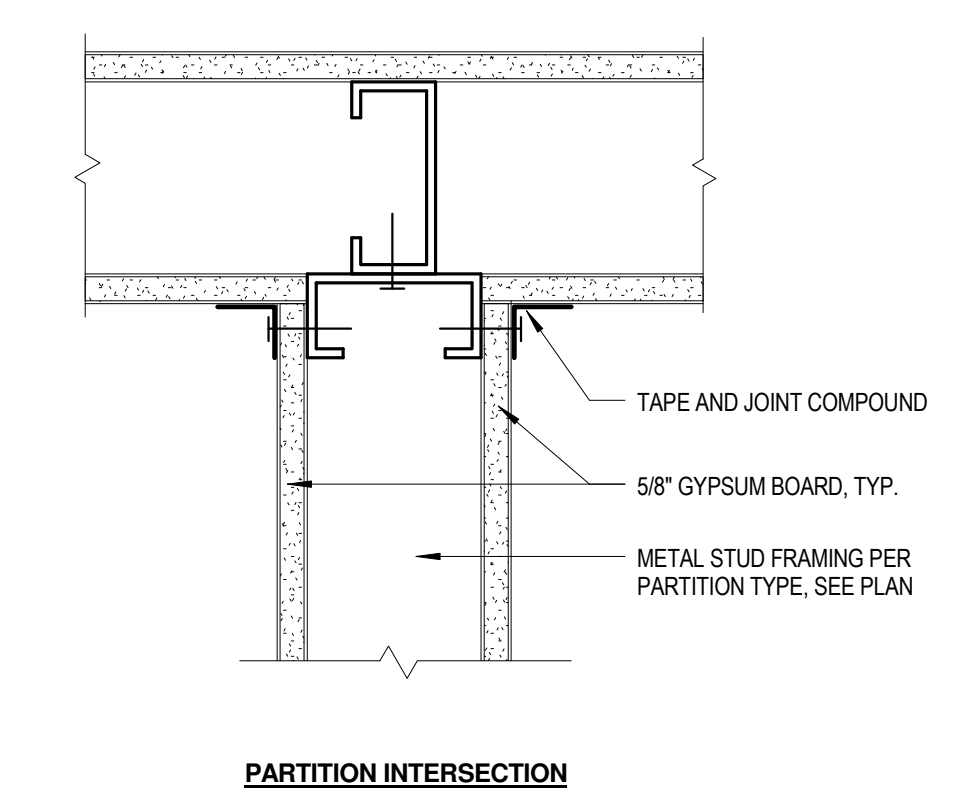


2 TYPICAL "J" BOX AT PARTITION  
3" = 1'-0"

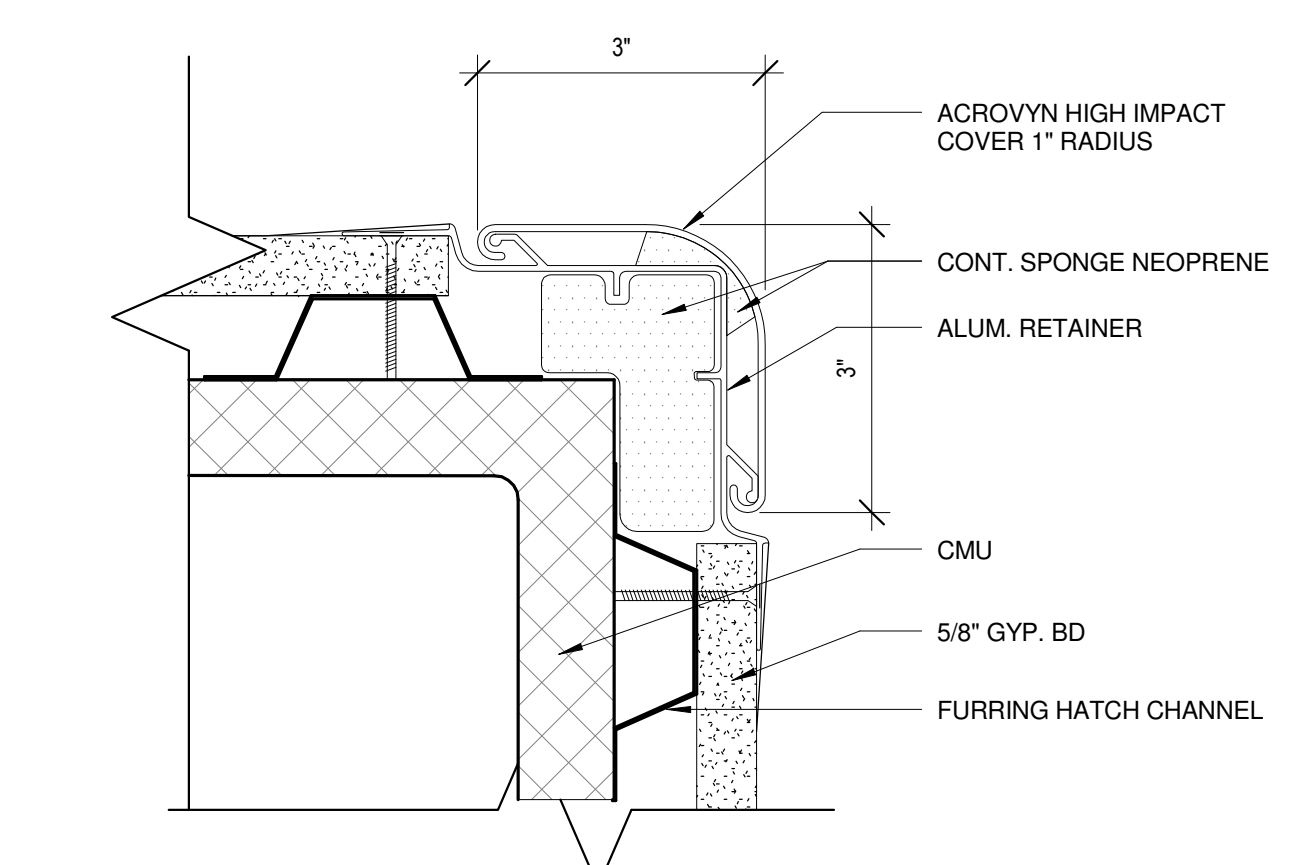


11 RECESS CORNER GUARD DETAIL AT VAULT  
6" = 1'-0"

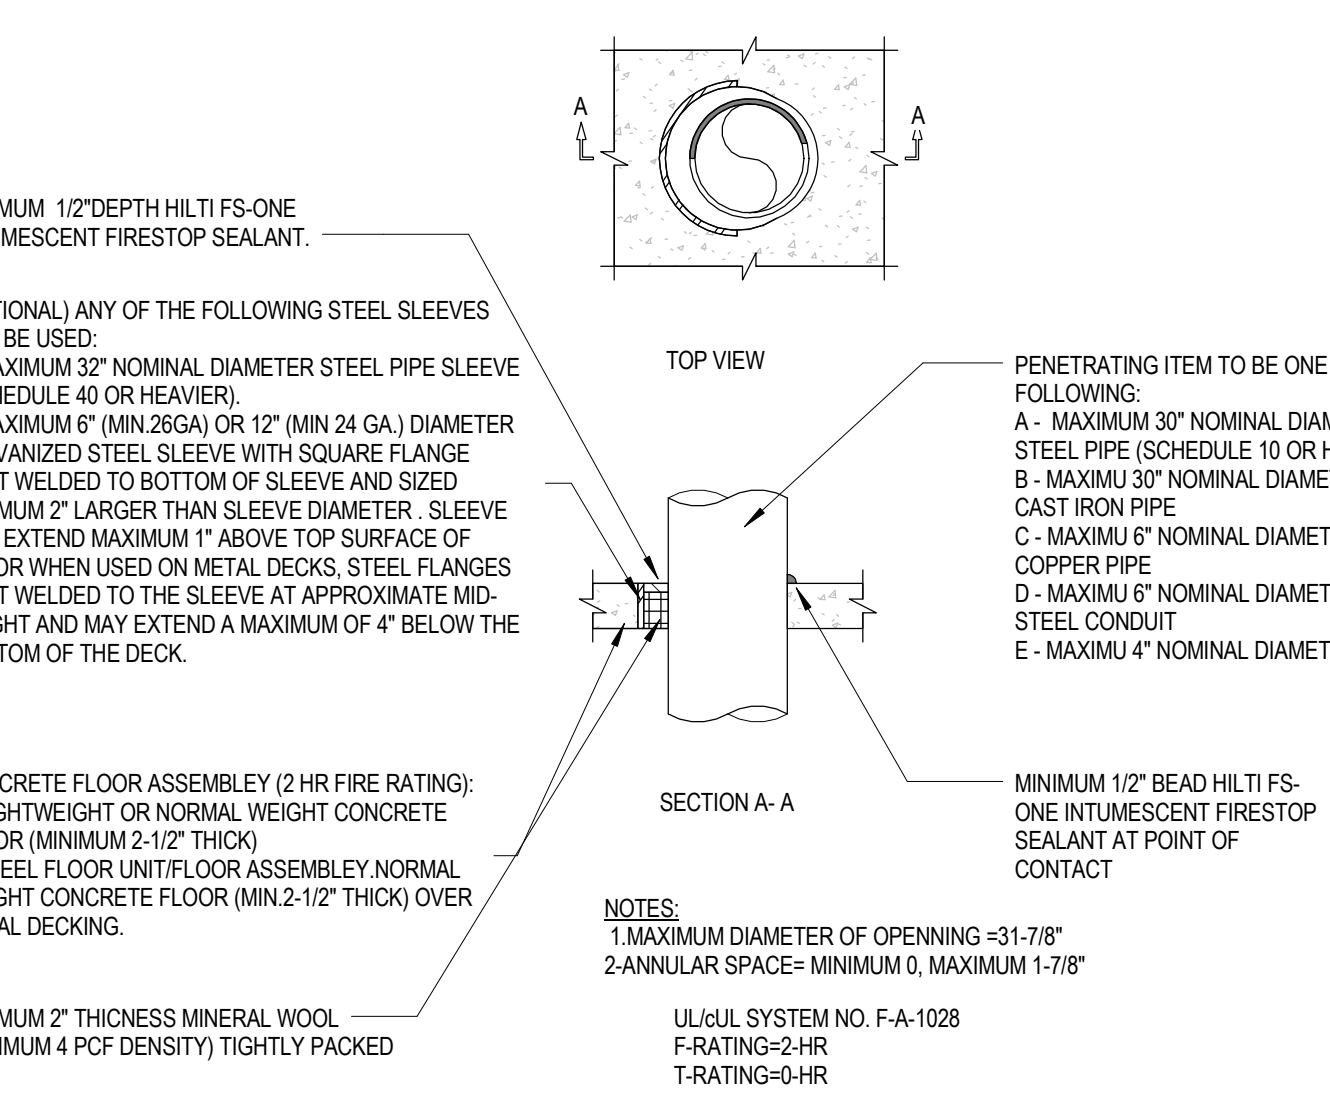


8 METAL PIPE THROUGH CONCRETE FLOOR OR CONCRETE FLOOR OVER METAL DECKING  
3" = 1'-0"

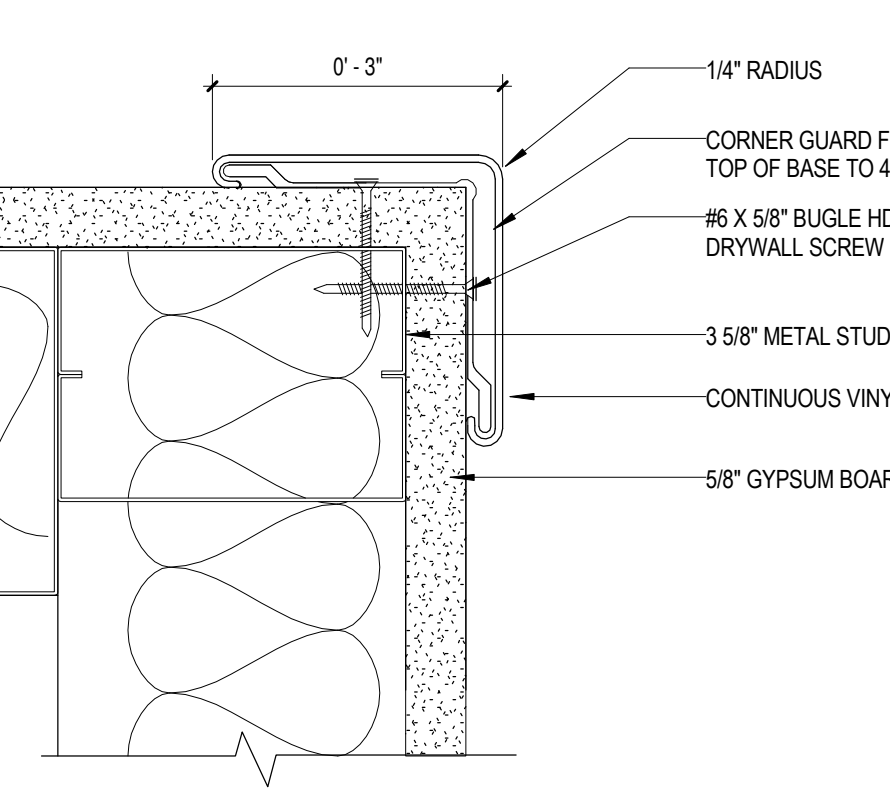


5 CORNER GUARD  
6" = 1'-0"

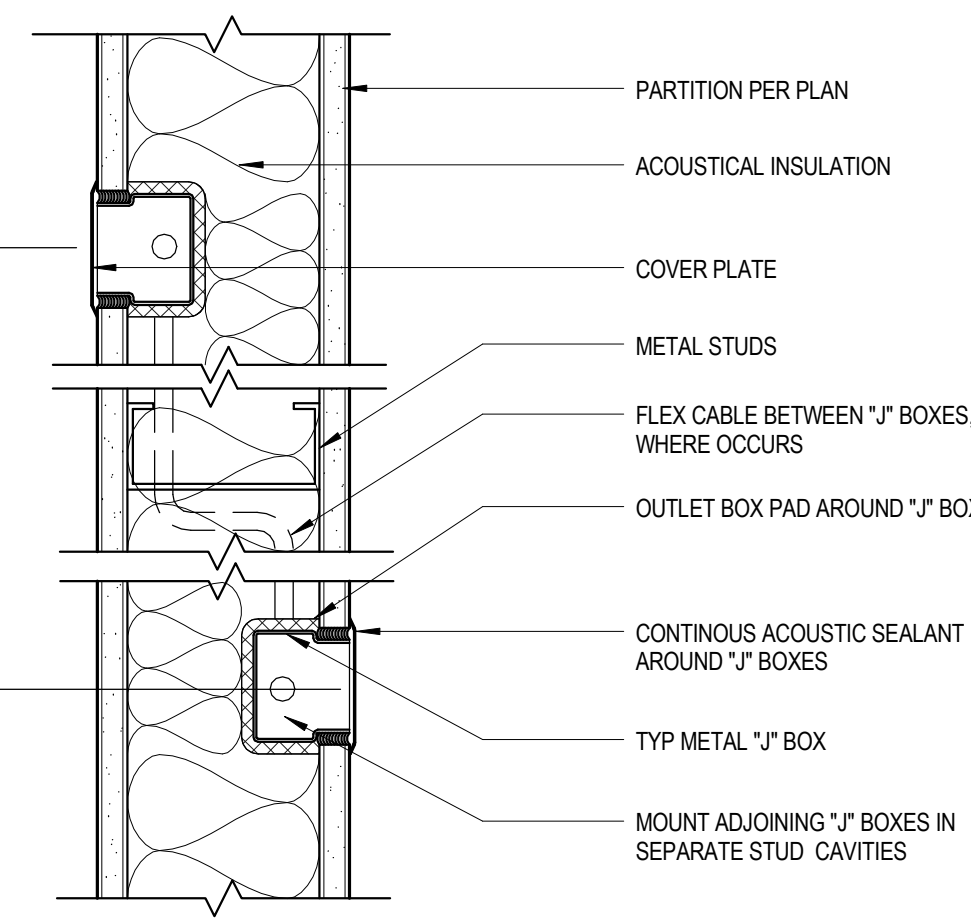


2 TYPICAL "J" BOX AT PARTITION  
3" = 1'-0"

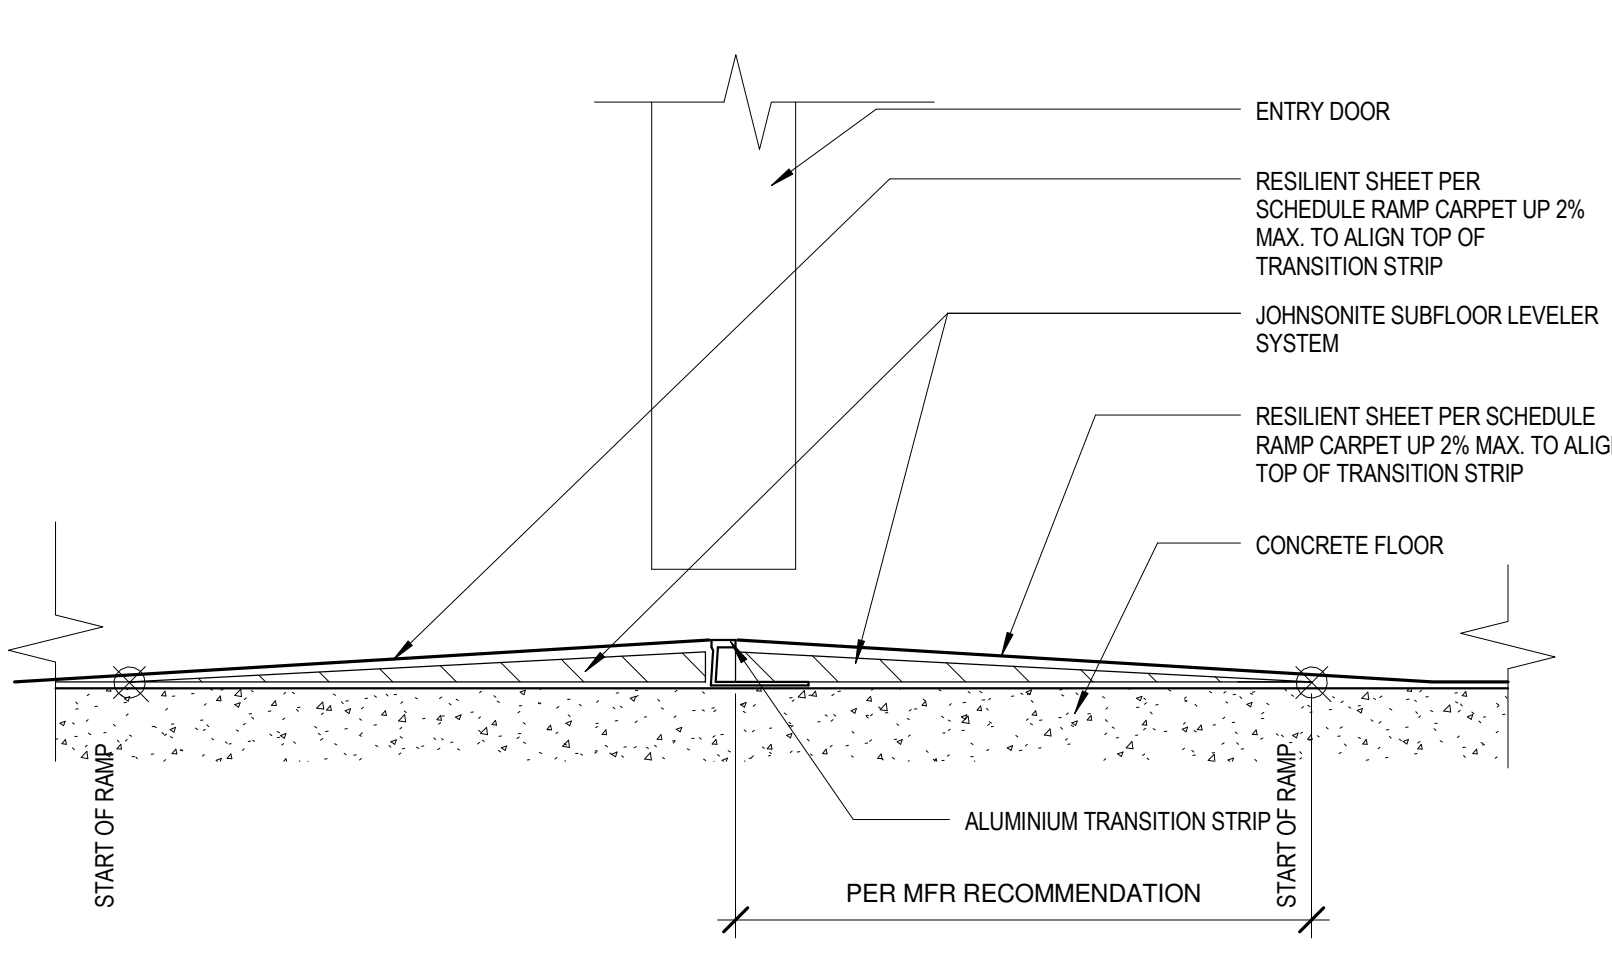


12 TRANSION DETAIL - RESILIENT TO RESILIENT  
6" = 1'-0"

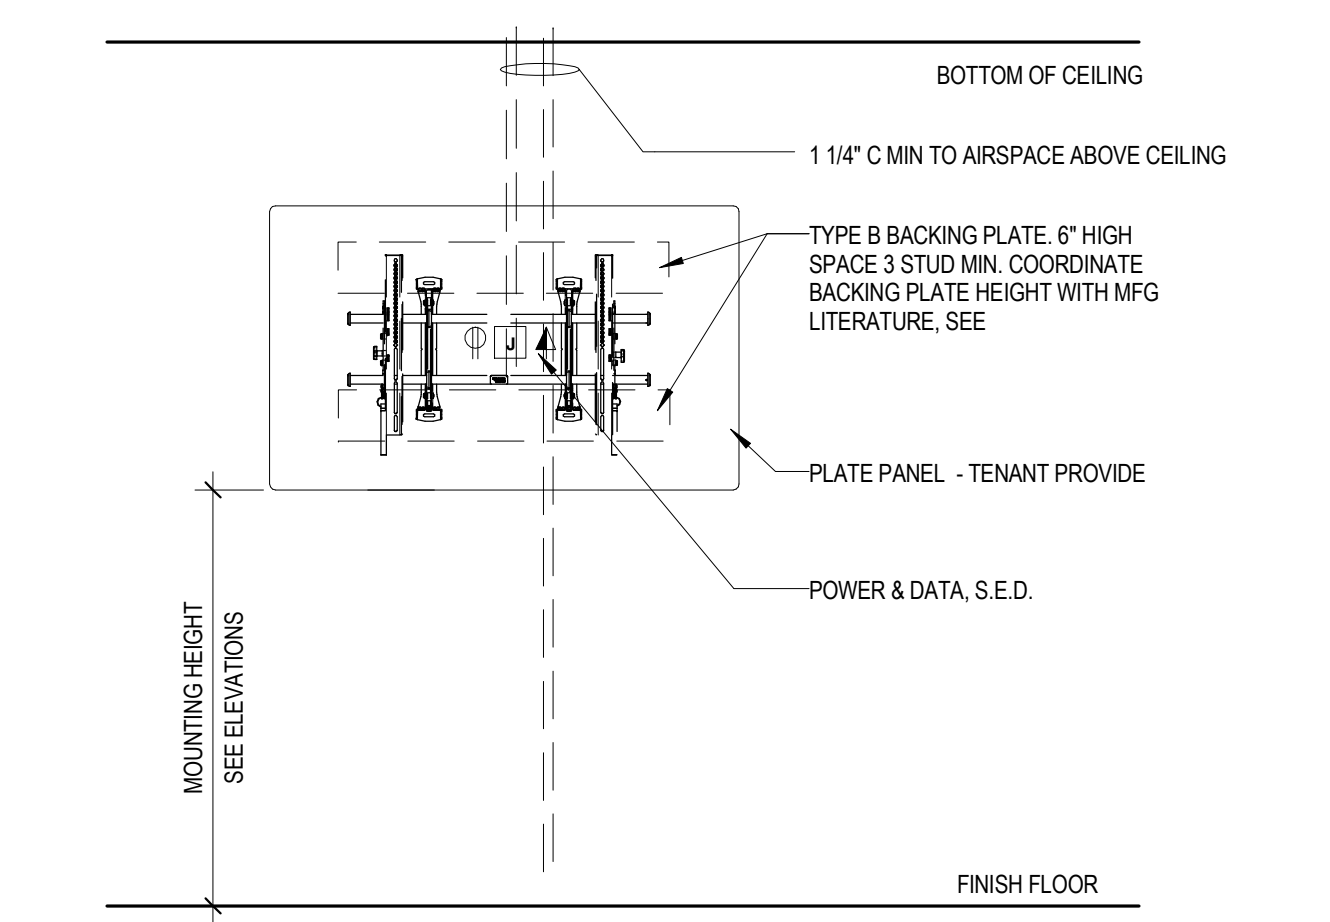

9 FLAT PANEL MOUNTING PLATE  
1/2" = 1'-0"

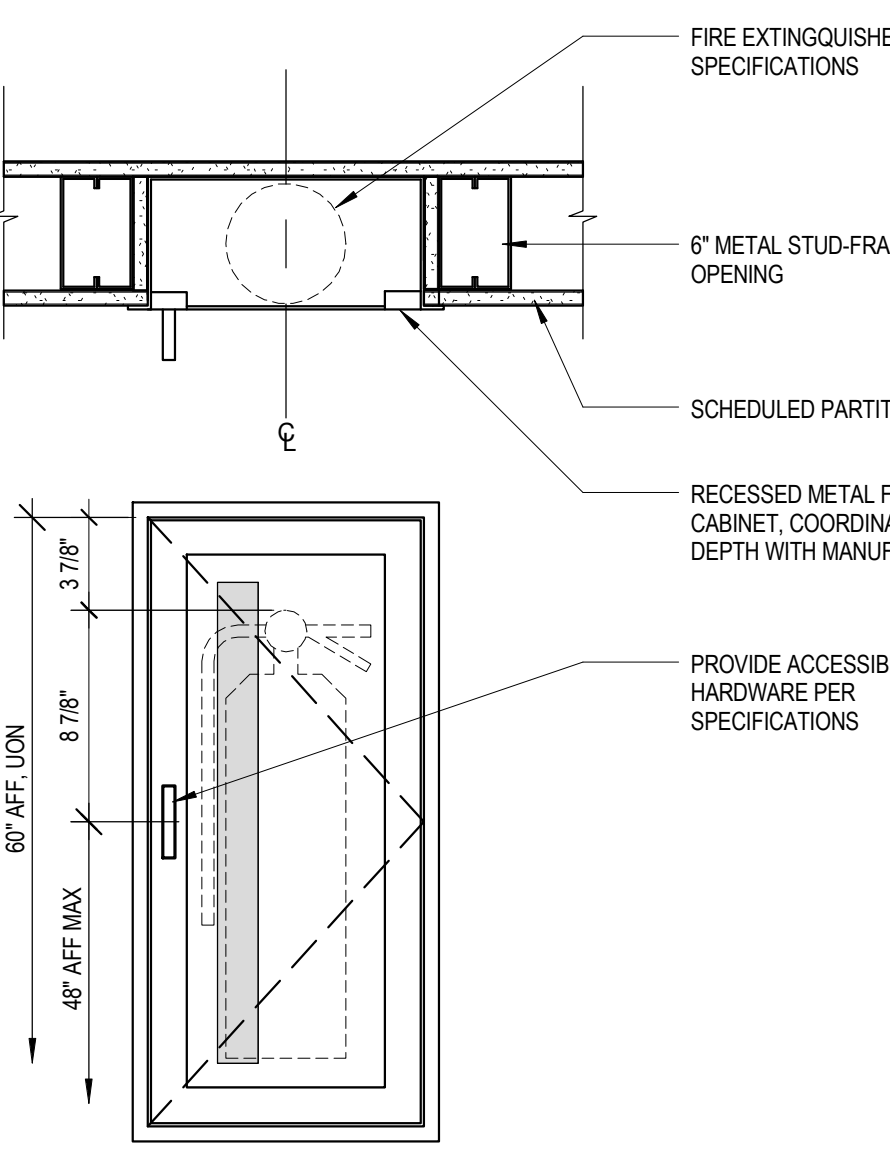

6 RECESSED FIRE EXTINGUISHER CABINET  
1 1/2" = 1'-0"

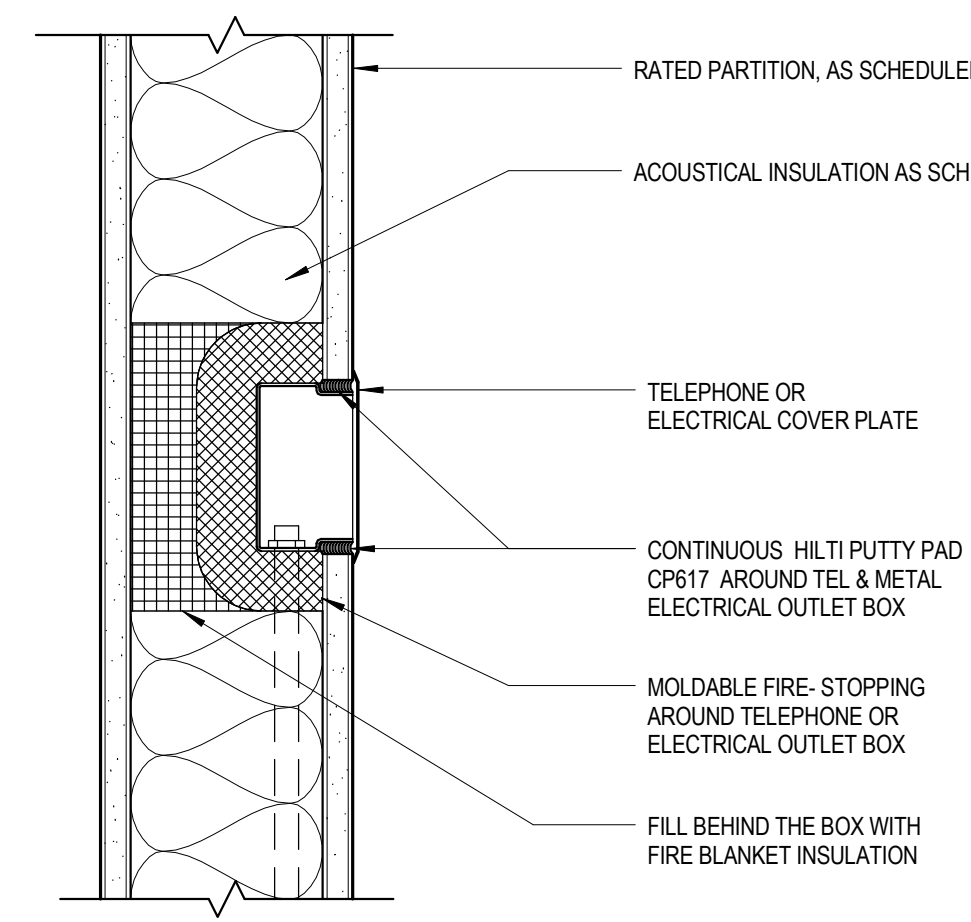

3 TYPICAL "J" BOX AT RATED PARTITION  
3" = 1'-0"

100% CD / BID SUBMISSION

02/02/16

CONSULTANTS:

ARCHITECT

LICENSED ARCHITECT

Mehmoudi

Asanipour

SAJJADI

RENEWAL

JULY 31 2017

STATE OF CALIFORNIA

POLYTECH ASSOCIATES INC.

POLYTECH ASSOCIATES INC.

235 Pine Street, 17th Floor

San Francisco, CA 94104

TEL (415) 397-3117

FAX (415) 397-1517

Drawing Title

INTERIOR DETAILS - PHARMACY (BLDG 360 - J WING)

Approved: Project Director

Project Title

POST TRAUMATIC STRESS DIAGNOSIS (PTSD) EXPANSION & RENOVATION

Location

795 WILLOW ROAD, MENLO PARK, CA

Date

04/10/15

Checked

NT

Drawn

PS

Project Number

640-Z35003

Building Number

BLDG 360 - J WING

Drawing Number

360-J AS512

100% CD / BID SUBMISSION

FEBRUARY 2, 2016

Office of Construction and Facilities Management

Department of Veterans Affairs



A

B

C

IJ

JK

KL

LM

LN

LO

LP

LQ

LR

LS

LT

LU

LV

LW

LX

LY

LZ

MA

MB

MC

MD

ME

MF

MG

MH

MI

MI

MJ

MK

ML

MM

MN

MO

MP

MQ

MR

MS

MT

MU

MV

MW

MX

MY

MZ

NA

NB

NC

ND

NE

NE

NF

NG

NH

NI

NI

NJ

NK

NL

NM

NO

NP

NQ

PI

PJ

PK

PL

PM

PN

PO

PP

PQ


PR

PS

PT

PU

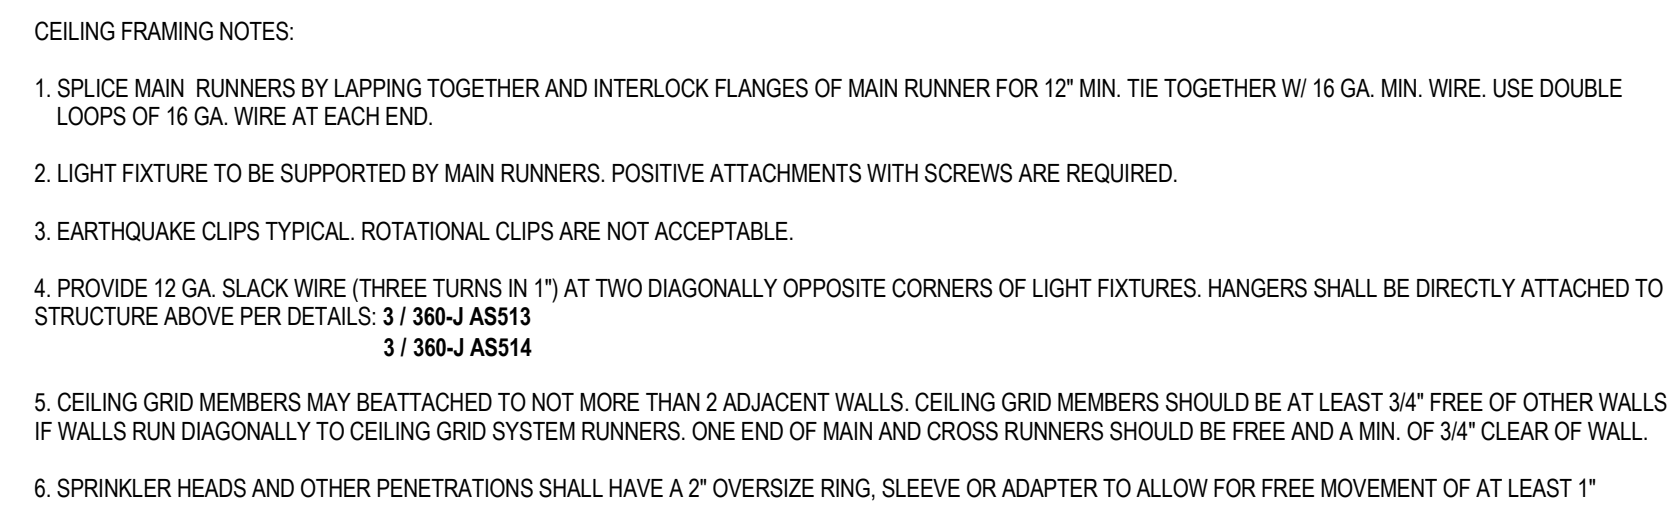

CONSULTANTS:

**Drawing Title**  
INTERIOR P

Approved: Project Director

**Project Title**  
POST TRAUMATIC STRESS DIAGNOSIS (PTSD)  
EXPANSION & RENOVATION

Location	
----------	--

Date

☐ **Checker**

**Project Number**  
640-Z35003

Building Number


Drawing Number

360-J AS514


Office of  
Construction  
and Facilities  
Management





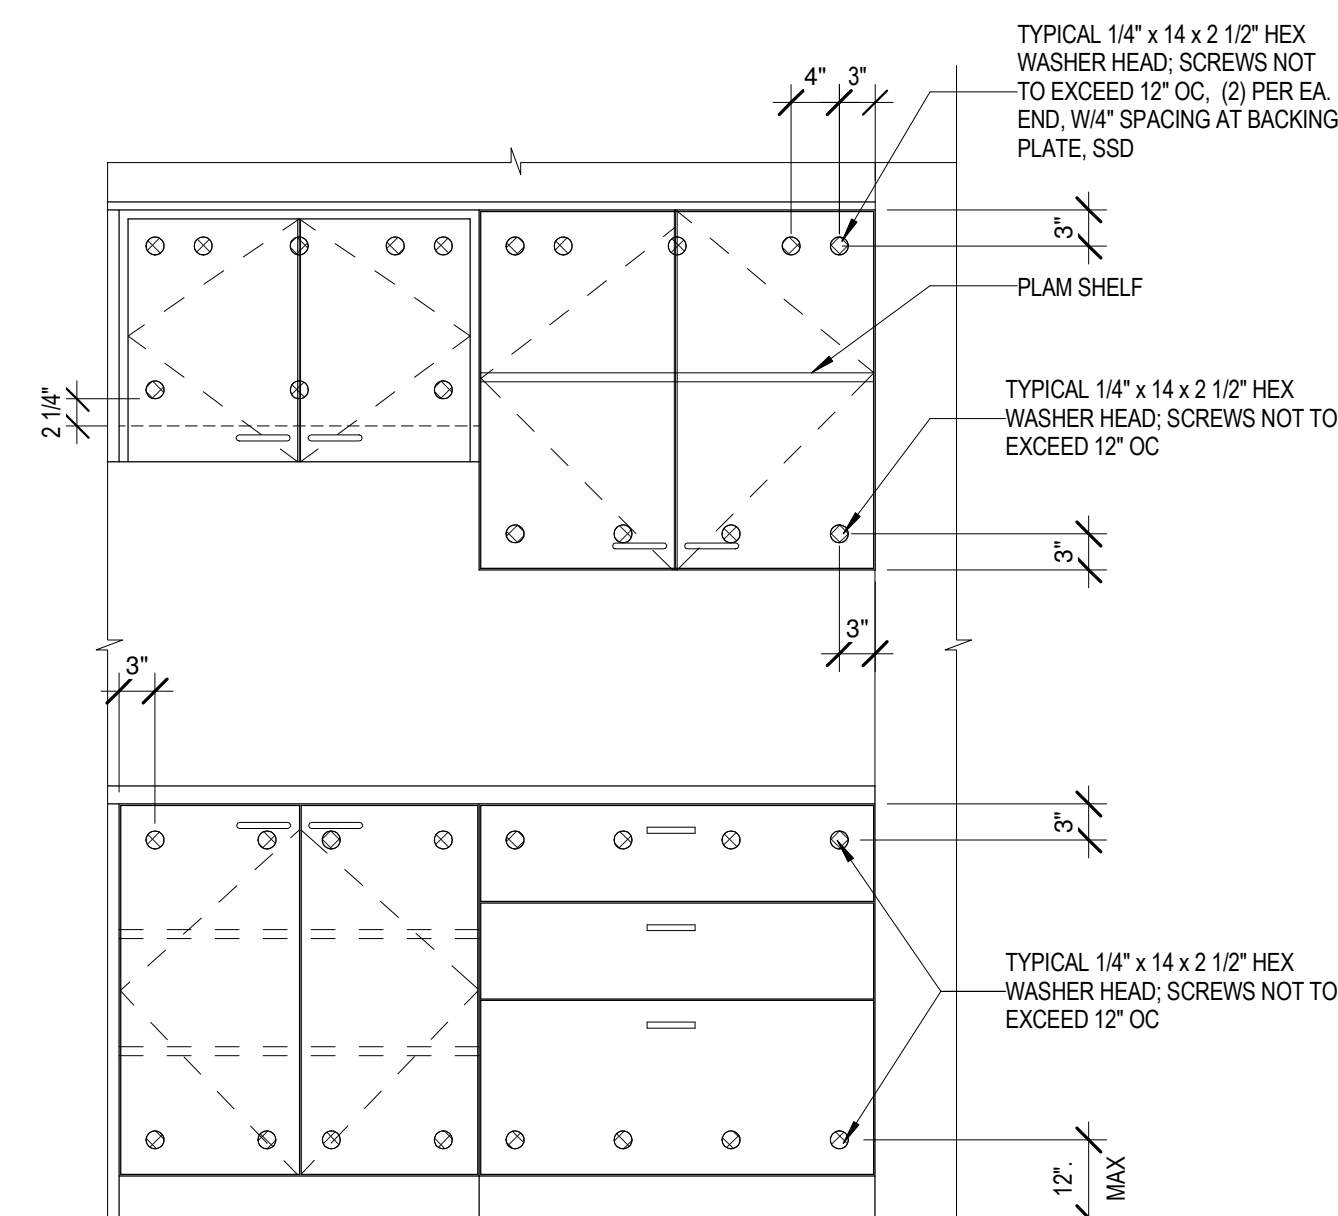

1 ANCHORAGE LOCATION ELEVATION  
3/4" = 1'-0"

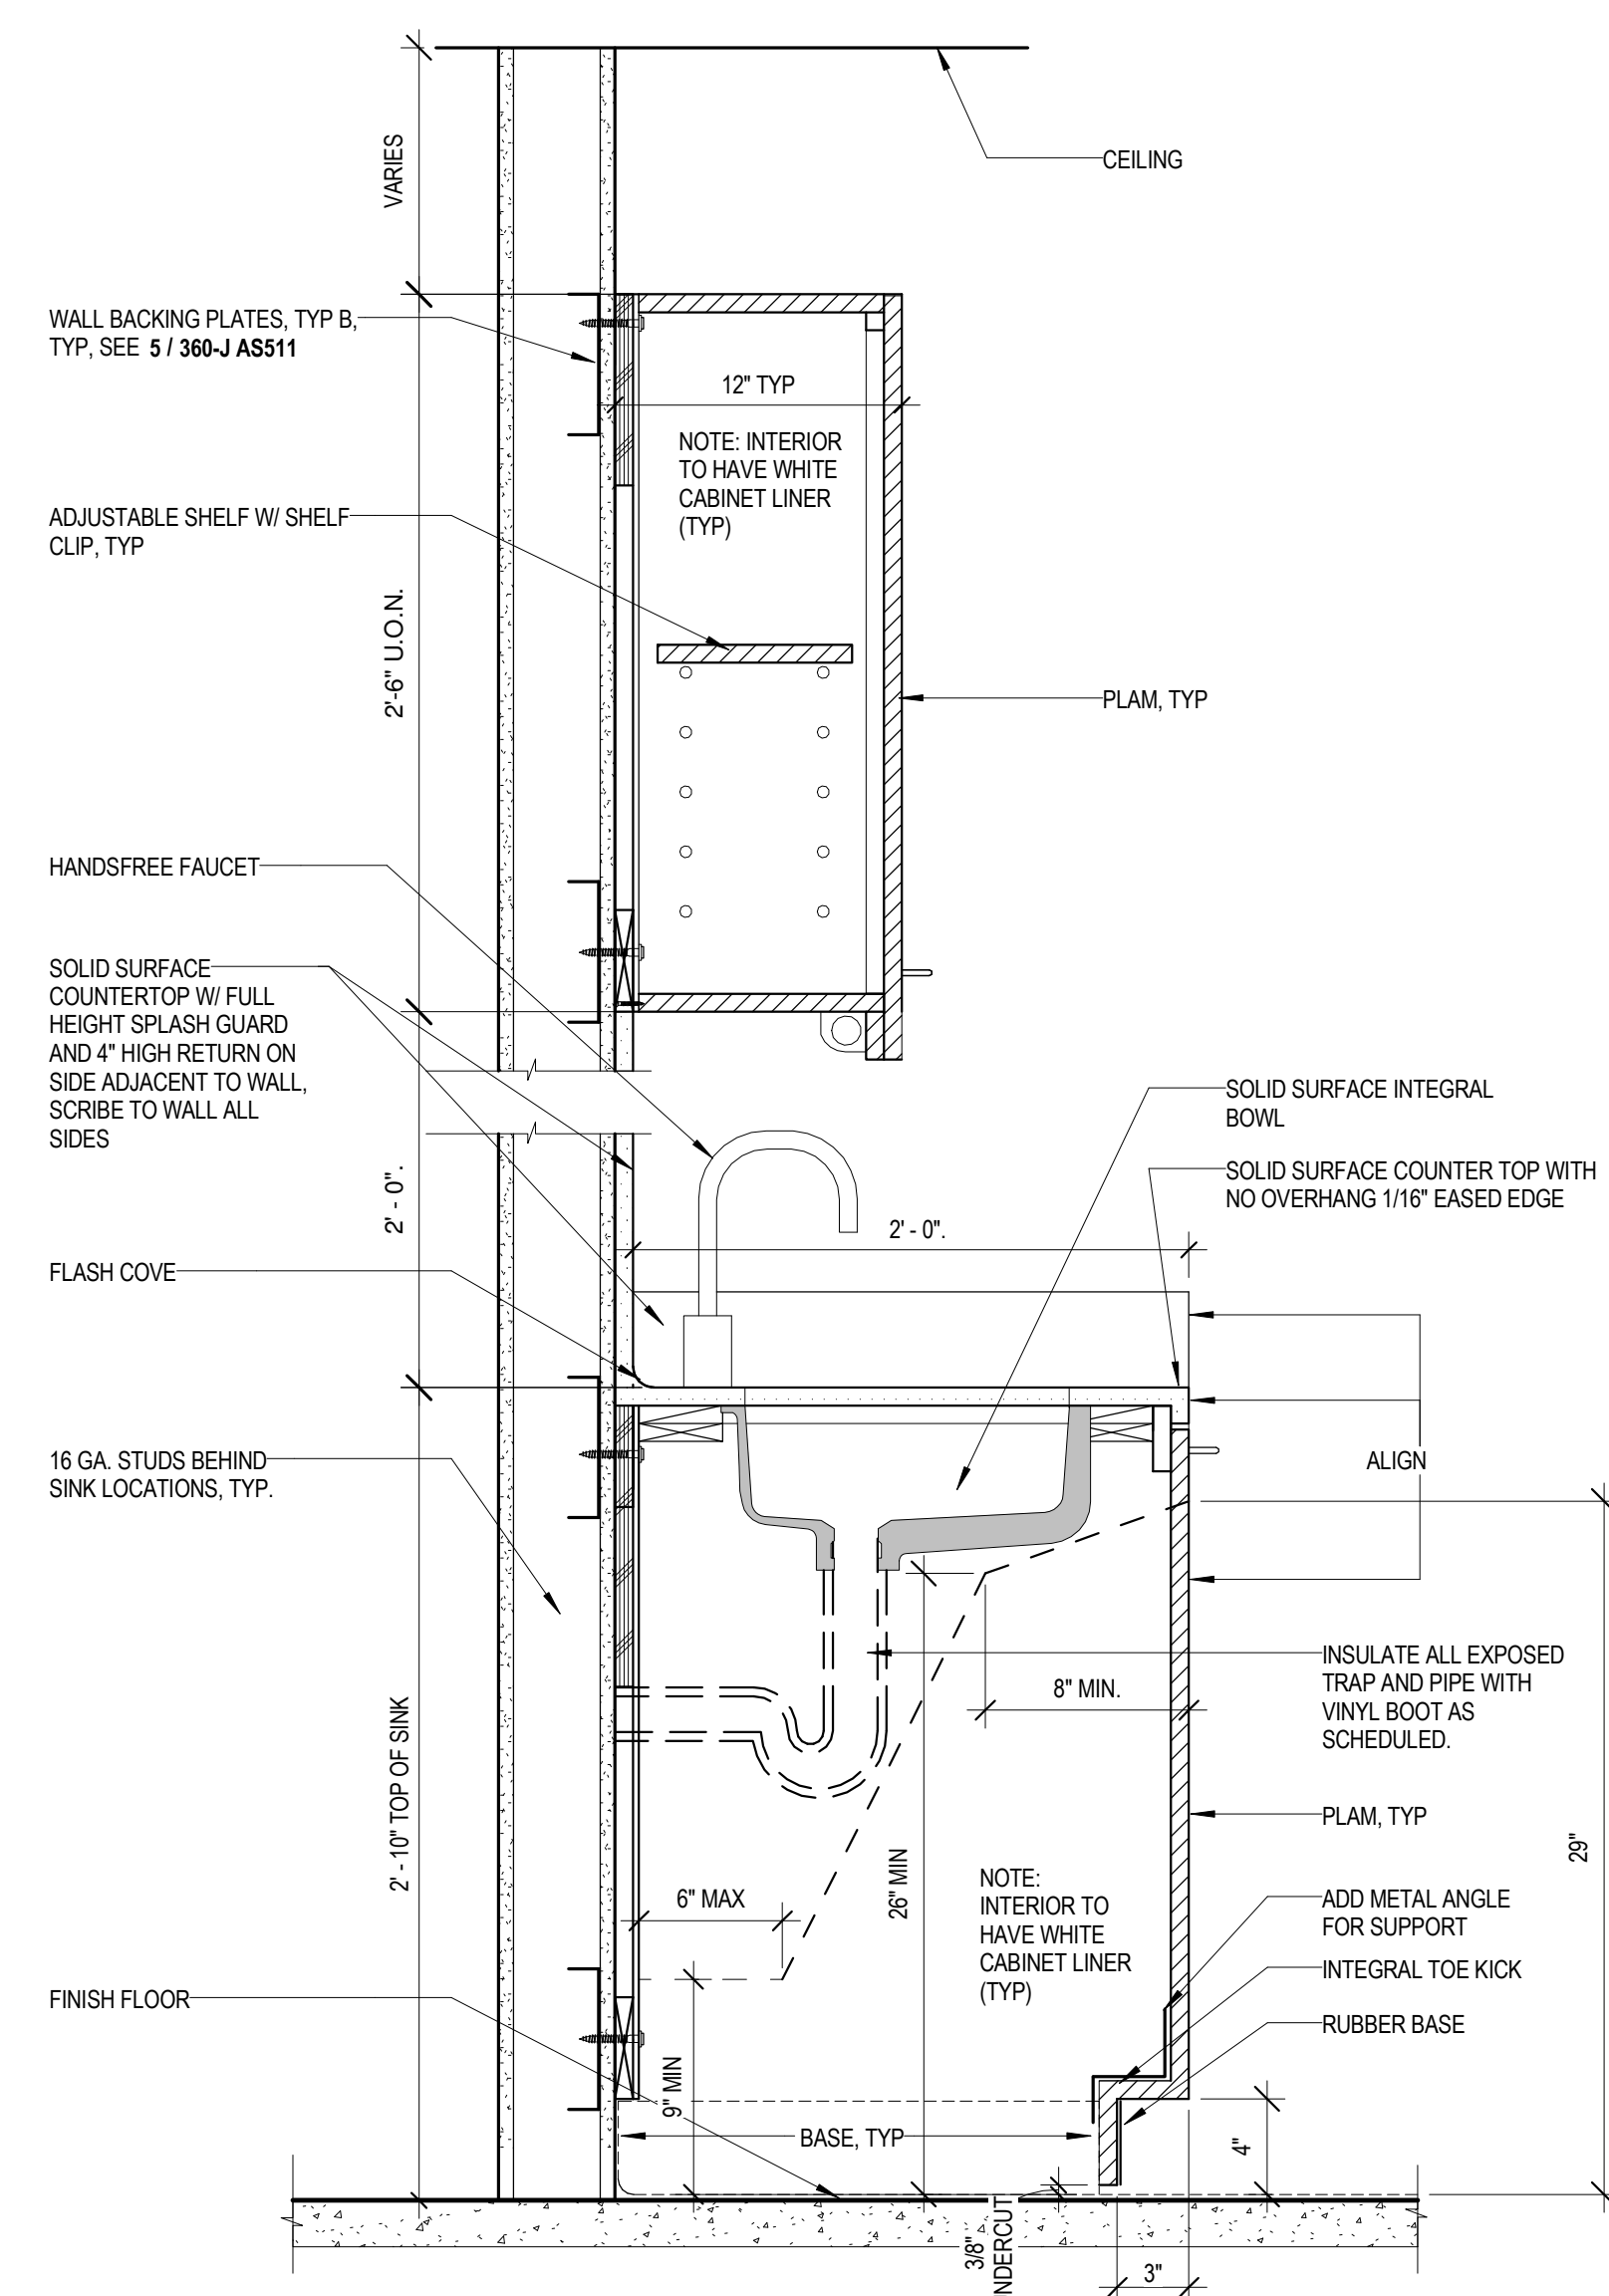

6 TYPICAL CASEWORK W/ SINK SECTION  
1 1/2" = 1'-0"

CONSULTANTS:

ARCHITECT

**Drawing Title**  
INTERIOR DETAILS - CASEWORK - PHARMACY (BLDG 360 - J WING)

Approved: Project Director

<b>Project Title</b>	POST TRAUMATIC STRESS DIAGNOSIS (PTSD) EXPANSION & RENOVATION
----------------------	--

<b>Location</b>	795 WILLOW ROAD, MENLO PARK, CA
-----------------	---------------------------------

Project Number	640-Z35003
----------------	------------

**Building Number**  
BLDG 360 - J WING

	<b>Drawing Number</b>

360-J AS515

Office of  
Construction  
and Facilities  
Management











The image contains five architectural drawings, labeled A through E, showing various window and door details. Each drawing includes dimensions, material specifications, and a reference to 'LEVEL 1 0"'. Drawing A shows a window with a width of 4'-3" and a height of 7'-5", with a note about stainless steel woven security mesh. Drawing B shows a larger window with a width of 7'-10 1/4" and a height of 6'-0". Drawing C shows a window with a width of 4'-0 1/4" and a height of 7'-5". Drawing D shows a door with a width of 3'-0" and a height of 4'-5". Drawing E shows a door with a width of 2'-0" and a height of 3'-5".

**A**

7 360-J AS501

4'-3"

1'-5"

7'-5"

8 360-J AS501

STAINLESS STEEL WOVEN SECURITY MESH INSTALLED AT EXTERIOR PHARMACY WINDOWS, TYP

7 360-J AS501 SIM

LEVEL 1 0"

**B**

7'-10 1/4"

EQ

EQ

6'-0"

1'-5"

1'-5"

1'-5"

1'-5"

3'-0"

7 360-J AS501

8 360-J AS501

LEVEL 1 0"

**C**

7 360-J AS501

4'-0 1/4"

1'-5"

7'-5"

8 360-J AS501

7 360-J AS501 SIM

LEVEL 1 0"

**D**

1 360-J AS602

3'-0"

4'-5"

2'-10"

LEVEL 1 0"

1 360-J AS602

2 360-J AS602

BULLET RESISTANT GLASS

1 360-J AS602 SIM

**E**

3 360-J AS602

TYP. HEAD JAMB & SILL

2'-0"

2'-0"

3'-5"

LEVEL 1 0"



Department of  
Veterans Affairs