

334 AUDIO VISUAL EQUIPMENT AND WIRING LEGEND	
SYMBOL	DESCRIPTION
	EQUIPMENT RACK WALL MOUNTED
	ASSISTIVE LISTENING EMITTER. 2 GANG BOX WITH 1" CONDUIT STUBBED TO ACCESSIBLE AIRSPACE. AT 90" AFF U.O.N.
	ELECTRICAL BACKBOX. MOUNT AT BASE OUTLET HEIGHT, U.O.N. # EQUALS NUMBER OF GANGS. NOMINAL IS 2. 1" CONDUIT TO ACCESSIBLE AIRSPACE U.O.N.
	LOUDSPEAKER, CEILING MOUNTED. 70 VOLT, FOR SPEECH REINFORCEMENT AND PROGRAM AUDIO
	PROJECTION SCREEN, ELECTRIC, KEY TO PROJECTION LEGEND IS SHOWN BELOW T= TENSIONING, T= TENSIONED, BLANK= UNTENSIONED Y= MOUNTING, R= RECESSED, S= SURFACE Z= SCREEN ASPECT RATIO: H= 16:9, A= 4:3, S= 1:1 ###= SCREEN DIAGONAL IN INCHES PS= PROJECTION SCREEN
	VIDEO PROJECTOR MOUNTED ON THE BRIDGE MOUNT WITH ELECTRICAL RECEPTACLE
	WIRELESS MICROPHONE ANTENNA. CEILING MOUNTED. 2 GANG J-BOX. 1" CONDUIT TO ACCESSIBLE AIRSPACE
	WALL MOUNTED FLAT SCREEN DISPLAY ON ARTICULATING MOUNT LCD= LCD DISPLAY, P= PLASMA, ##= DIAGONAL IN INCHES
	VIDEOCONFERENCING SYSTEM WITH DISPLAY, CAMERA AND CODEC. ###= DENOTES DISPLAY SIZE IN DIAGONAL INCHES.
	NOISE CANCELING SPEAKER. DECK MOUNTED ABOVE DROP TILE.
	NOISE CANCELING CONTROL PANEL. WALL MOUNTED
	POKE THRU DEVICE. SEE DETAIL FOR MAKE/MODEL.
	SMART LCD DISPLAY. ## DENOTES SIZE IN DIAGONAL INCHES.
	ASSISTIVE LISTENING SYSTEM EMITTER
	TOUCH BUTTON CONTROL PANEL. WALL MOUNTED. AT 42" AFF. 2 GANG BACK BOX AND 1" CONDUIT STUBBED OUT TO ACCESSIBLE SPACE

334 AUDIO VISUAL DRAWING INDEX		
SHT	SHEET DESCRIPTION	Section
334 TA000	AUDIO VISUAL SYMBOLS LEGEND AND SHEET INDEX	334
334TC TA101	AUDIO VISUAL DEVICE PLAN - BLDG 334 LEVEL 1 TRAINING CENTER	334
334 TA102	AUDIO VISUAL DEVICE PLAN - BLDG 334 LEVEL 2 PTSD	334
334TC TA301	AUDIO VISUAL REFLECTED CEILING PLAN - BLDG 334 LEVEL 1 TRAINING CENTER	334
334 TA302	AUDIO VISUAL REFLECTED CEILING PLAN - BLDG 334 LEVEL 2 PTSD	334
334 TA401	AUDIO VISUAL - DETAIL SHEET	334
334 TA402	AUDIO VISUAL - DETAIL SHEET	334

[illegible]

CONSULTANTS:



ARCHITECT

POLYTECH
ASSOCIATES
INC

POLYTECH ASSOCIATES INC.
235 Pine Street, 17th Floor
San Francisco, CA 94104
TEL (415) 397-3117
FAX (415) 397-1517

Drawing Title
AUDIO VISUAL SYMBOLS LEGEND AND SHEET INDEX

Approved: Project Director

Project Title
POST TRAUMATIC STRESS DIAGNOSIS (PTSD)
EXPANSION & RENOVATION

Location	795 WILLOW ROAD, MENLO PARK, CA
----------	---------------------------------

Checked
AW

Draw
KM

Project Number
640-Z35003

Building Number
BUILDING 334 & 360


Drawing Number

334 TA000

100% CD / BID SUBMISSION
FEBRUARY 2, 2016

Office of
Construction
and Facilities
Management



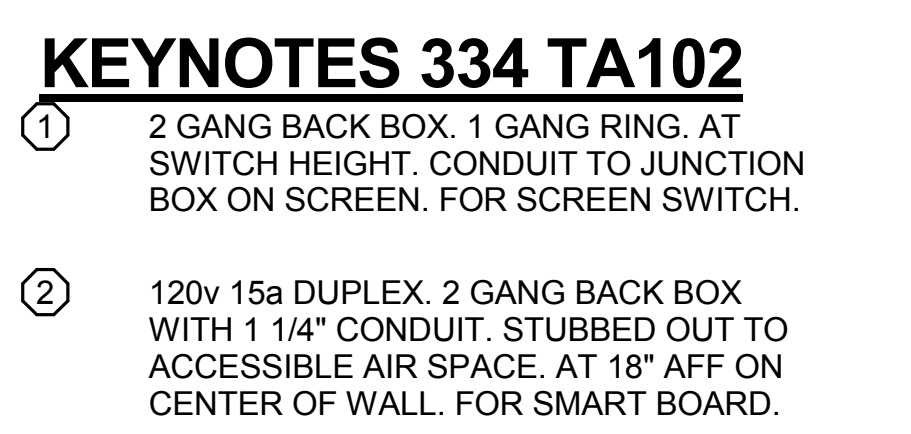

Office of
Construction
and Facilities
Management

 Department of
Veterans Affairs

100% CD / BID SUBMISSION
FEBRUARY 2, 2016



