

A

1

B

C

D

E

F

16

2020/8/5 2:28:28 PM

three inches = one foot

one and one half inches = one foot

one inch = one foot

three quarters inch = one foot

one half inch = one foot

three eighths inch = one foot

one quarter inch = one foot


one eighth inch = one foot

### KEYNOTES 334 FA-101A

- HOMERUN ONE (1) 1" CONDUIT TO MAIN FIRE ALARM CONTROL PANEL IN POLICE B100. REFER TO SHEET 334 FA101 FOR ADDITIONAL INFORMATION.
- PROVIDE FIRE ALARM POWER SUPPLY FOR VISUAL NOTIFICATION DEVICES.

### GENERAL NOTE

- SHEET CONTAINS ALL NEW DEVICES

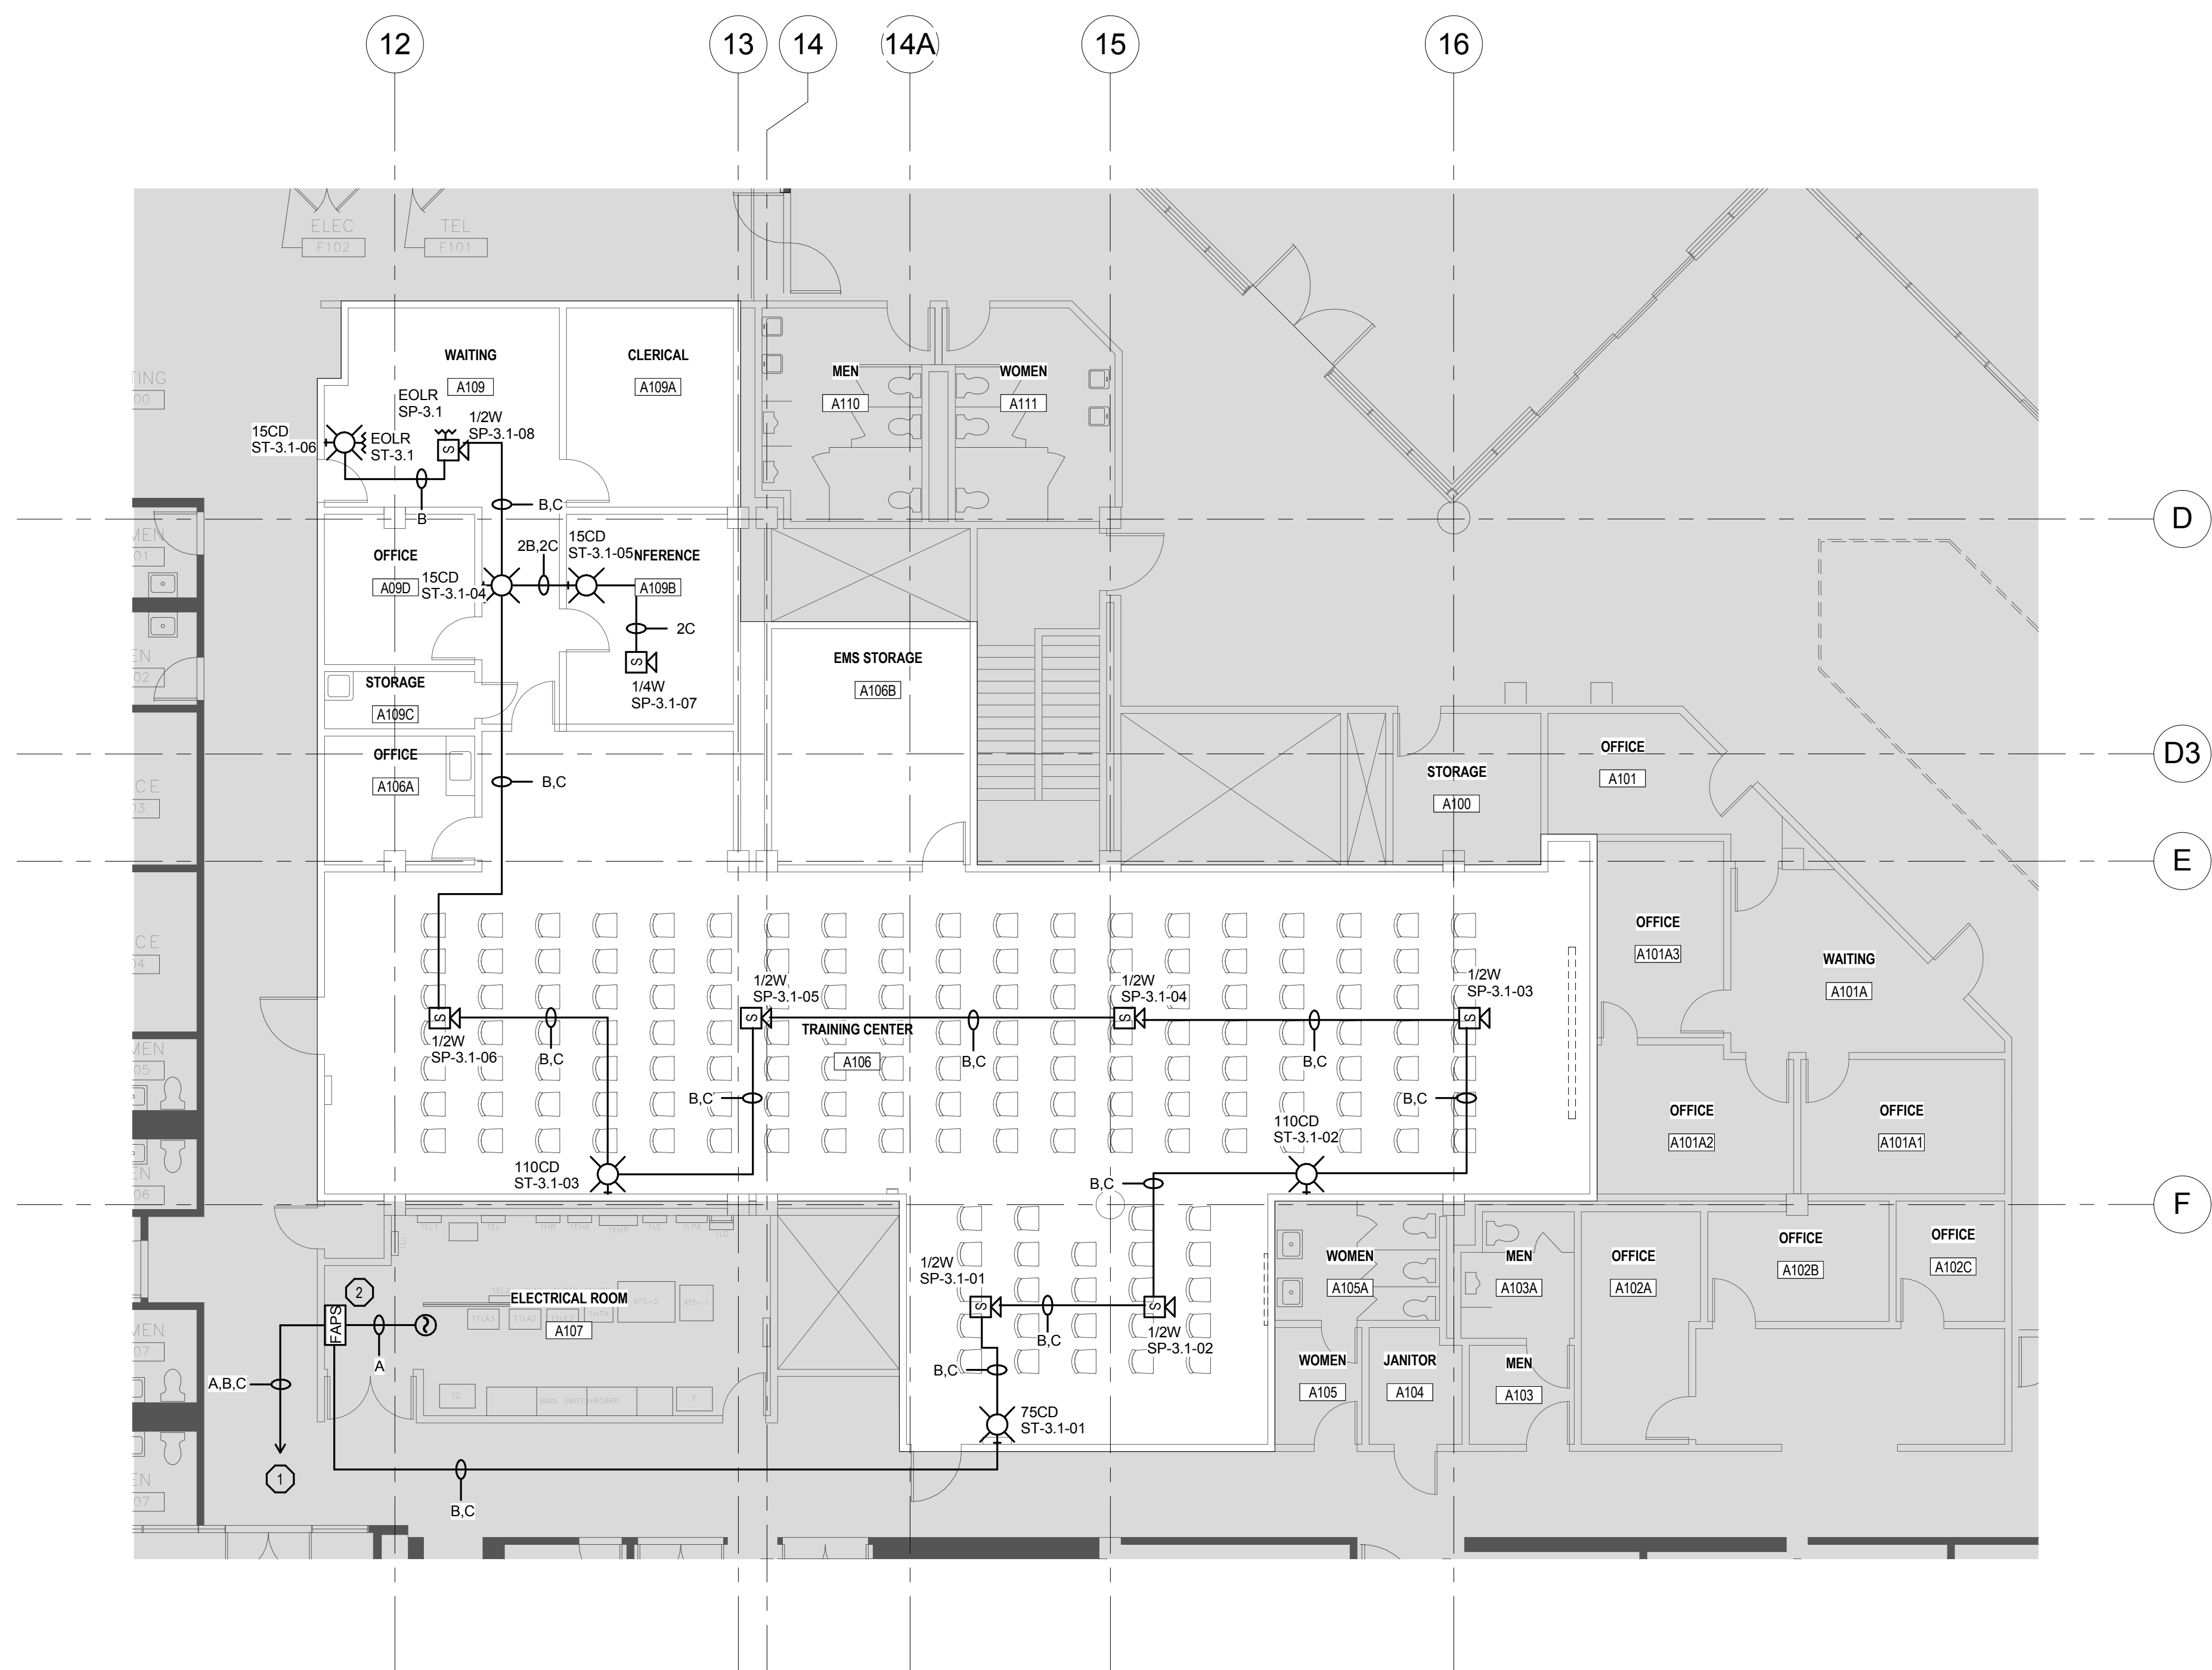

1 FIRE ALARM DEVICE PLAN - BLDG 334 LEVEL 1 TRAINING CENTER  
1/8" = 1'-0"

100% CD / BID SUBMISSION  
FEBRUARY 2, 2016

### DEDUCTIVE ALTERNATE #2 - FOR MORE INFORMATION SEE GI002

65% CD SUBMISSION	03/16/16
100% CD / BID SUBMISSION	02/02/16
2/2/2018 5:28:28 PM	
Revisions:	Date

### CONSULTANTS:



### ARCHITECT

**POLYTECH ASSOCIATES INC.**  
235 Pine Street, 17th Floor  
San Francisco, CA 94104  
TEL (415) 397-3117  
FAX (415) 397-1517

Drawing Title  
FIRE ALARM DEVICE PLAN - BLDG 334 LEVEL 1 TRAINING CENTER

Approved: Project Director

Project Title  
POST TRAUMATIC STRESS DIAGNOSIS (PTSD)  
EXPANSION & RENOVATION

Location  
795 WILLOW ROAD, MENLO PARK, CA

Date  
02/02/16

Checked  
Author

Drawn  
Checker

Project Number  
640-235003

Building Number  
BUILDING 334 & 360

Drawing Number


334TC FA101A

Office of  
Construction  
and Facilities  
Management






1 SHEET CONTAINS ALL NEW DEVICES

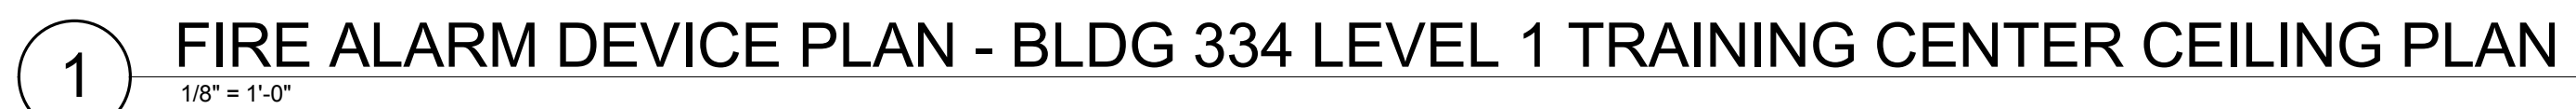
$$1/8'' = 1'-0''$$

**DEDUCTIVE ALTERNATE #2 - FOR MORE INFORMATION SEE GI002**

CONSULTANTS:



<b>Drawing Title</b> FIRE ALARM REFLECTIVE CEILING PLAN - BLDG 334 LEVEL 1 TRAINING CENTER	<b>Project Title</b> POST TRAUMATIC STRESS DIAGNOSIS (PTSD) EXPANSION & RENOVATION	<b>Project Number</b> 640-235003	<div>  <b>Office of Construction and Facilities Management</b> </div>
<b>Approved:</b> Project Director	<b>Location</b> 795 WILLOW ROAD, MENLO PARK, CA	<b>Building Number</b> BUILDING 334 & 360	
	<b>Date</b> 02/02/16	<b>Drawing Number</b> 334TC FA301A	
	<b>Checked Author</b>	<b>Drawn Checker</b>	