




DUCTBANK LEGEND

NOTE:
 1. SEE DUCTBANK DETAILS SHEET ES501 FOR MORE INFORMATION.
 2. DUCTBANKS TRANSITION FROM CONCRETE ENCASED TO DIRECT BURIAL CONDUIT 10'-0" FROM CONNECTION POINT. SEE PLAN FOR MORE DETAIL.

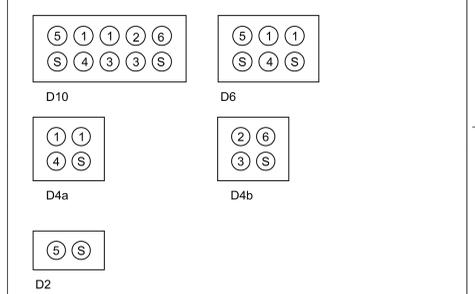

1 = 400 PAIR COPPER TELEPHONE CABLE IN 6" CONDUIT.
 2 = 300 PAIR COPPER TELEPHONE CABLE IN 6" CONDUIT.
 3 = 200 PAIR COPPER TELEPHONE CABLE IN 6" CONDUIT.
 4 = 4 INNERDUCT WITH 1-72, 3-48, & 1-12 STRAND FIBER IN 6" CONDUIT.
 5 = INNERDUCT WITH 24 STRAND FIBER IN 3" CONDUIT.
 6 = MISC #10 AND #12 AWG CABLE IN 6" CONDUIT.
 S = SPARE CONDUIT.

LEGEND

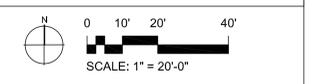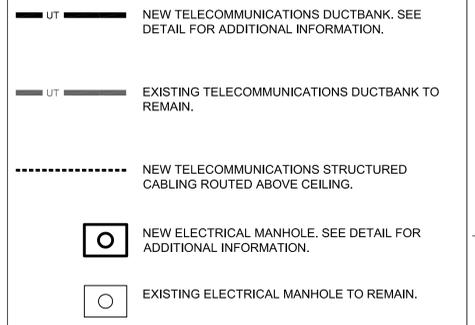

NOTE:
 1. TO REDUCE DOWNTIME, ALL EXISTING TELECOMMUNICATION CABLING SHALL REMAIN INTACT AND OPERATIONAL DURING CONSTRUCTION OF NEW TELECOMMUNICATIONS CABLE. ONCE ALL NEW CABLING IS INSTALLED, EXISTING CABLING CAN BE DISCONNECTED FROM TERMINATION POINT TO ALLOW CONNECTION OF NEW CABLING. CONTRACTOR SHALL COORDINATE WITH THE VA TO SCHEDULE ANY OUTAGES THAT MAY OCCUR.
 2. CONTRACTOR SHALL FIELD VERIFY ALL EXISTING CABLE TRAY & CONDUIT ROUTING TO BE REUSED. THE CONTRACTOR SHALL SUPPLY, REPAIR, AND OR REPLACE ANY CABLE PATHWAYS THAT ARE NOT ADEQUATE TO SUPPORT THE NEW CABLE ROUTING.

6F SITE PLAN - TELECOMMUNICATIONS
 1"=20'-0"

CONSTRUCTION DOCUMENTS FULLY SPRINKLERED

2 ADDENDUM #2 05/04/2016	 Corporate Office: 766 Middle St, Fairhope, AL 36532 Phone: 251.990.5778 Fax: 251.990.3716	Approved: Patient Safety Nurse	Approved: Energy Engineer	Approved: Safety Manager	Approved: Service Chief	Drawing Title SITE PLAN - TELECOMMUNICATIONS	Project Title RELOCATE AND EXPAND RENAL DIALYSIS		Date 2016.01.22
		Approved: Chief of Police	Approved: Infection Control Officer	Approved: Chief of Staff	Approved: Chief of Facility Management Svc.		Building Number 2	Checked MCE	Drawn KRW
Revisions:	Date	Approved: Chief of Mental Health Service	Approved: GEMS Coordinator	Approved: Associate Director	Approved: Medical Center Director	Location SALEM VA MEDICAL CENTER	Drawing No. ES105		Sheet 125 of 144

three inches = one foot
 one and one half inches = one foot
 one inch = one foot
 one inch = one foot
 three quarters inch = one foot
 one half inch = one foot
 one quarter inch = one foot
 one eighth inch = one foot
 one eighth inch = one foot

Veterans Affairs