

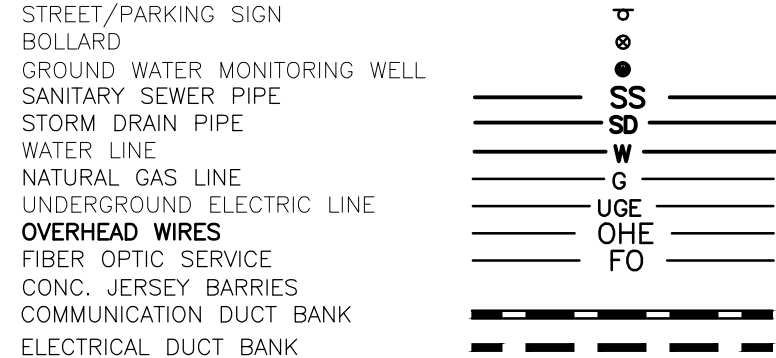


1. THE CONTRACTOR SHALL RESTORE ALL DISTURBED AREAS TO EXISTING OR BETTER CONDITION. PAVEMENT THAT IS DISTURBED SHALL BE MATCHED IN KIND.
2. THE CONTRACTOR SHALL PROVIDE A TRAFFIC CONTROL PLAN SUITABLE TO THE VA PRIOR TO COMMENCEMENT OF WORK, ANY LANE OR ROAD CLOSURES ON THE CAMPUS MUST BE APPROVED BY THE VA PRIOR TO CONSTRUCTION.
3. THE CONTRACTOR SHALL MAINTAIN A REDLINE COPY OF THE DRAWINGS. AFTER CONSTRUCTION IS COMPLETE THE REDLINE DRAWINGS SHALL BE PROVIDED TO THE VA. THE CONTRACTOR SHALL ALSO PROVIDE TO THE VA AN ELECTRONIC VERSION OF THE REDLINE DRAWINGS.


4. THE CONTRACTOR SHALL PROVIDE TEMPORARY SIGNAGE AS NECESSARY TO ENSURE PEDESTRIAN SAFETY.
5. ANY AND ALL UTILITY SHUT DOWNS OR INTERRUPTIONS SHALL HAVE PRIOR APPROVAL FROM THE VA BEFORE TAKING PLACE.
6. THE CONTRACTOR IS RESPONSIBLE FOR COORDINATING ALL REQUIRED INSPECTIONS INCLUDING BUT NOT LIMITED TO THOSE BY DCWASA.

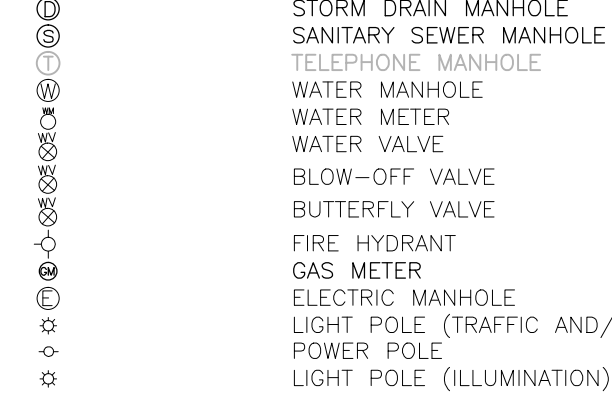

( IN FEET )  
1 inch = 20 ft.

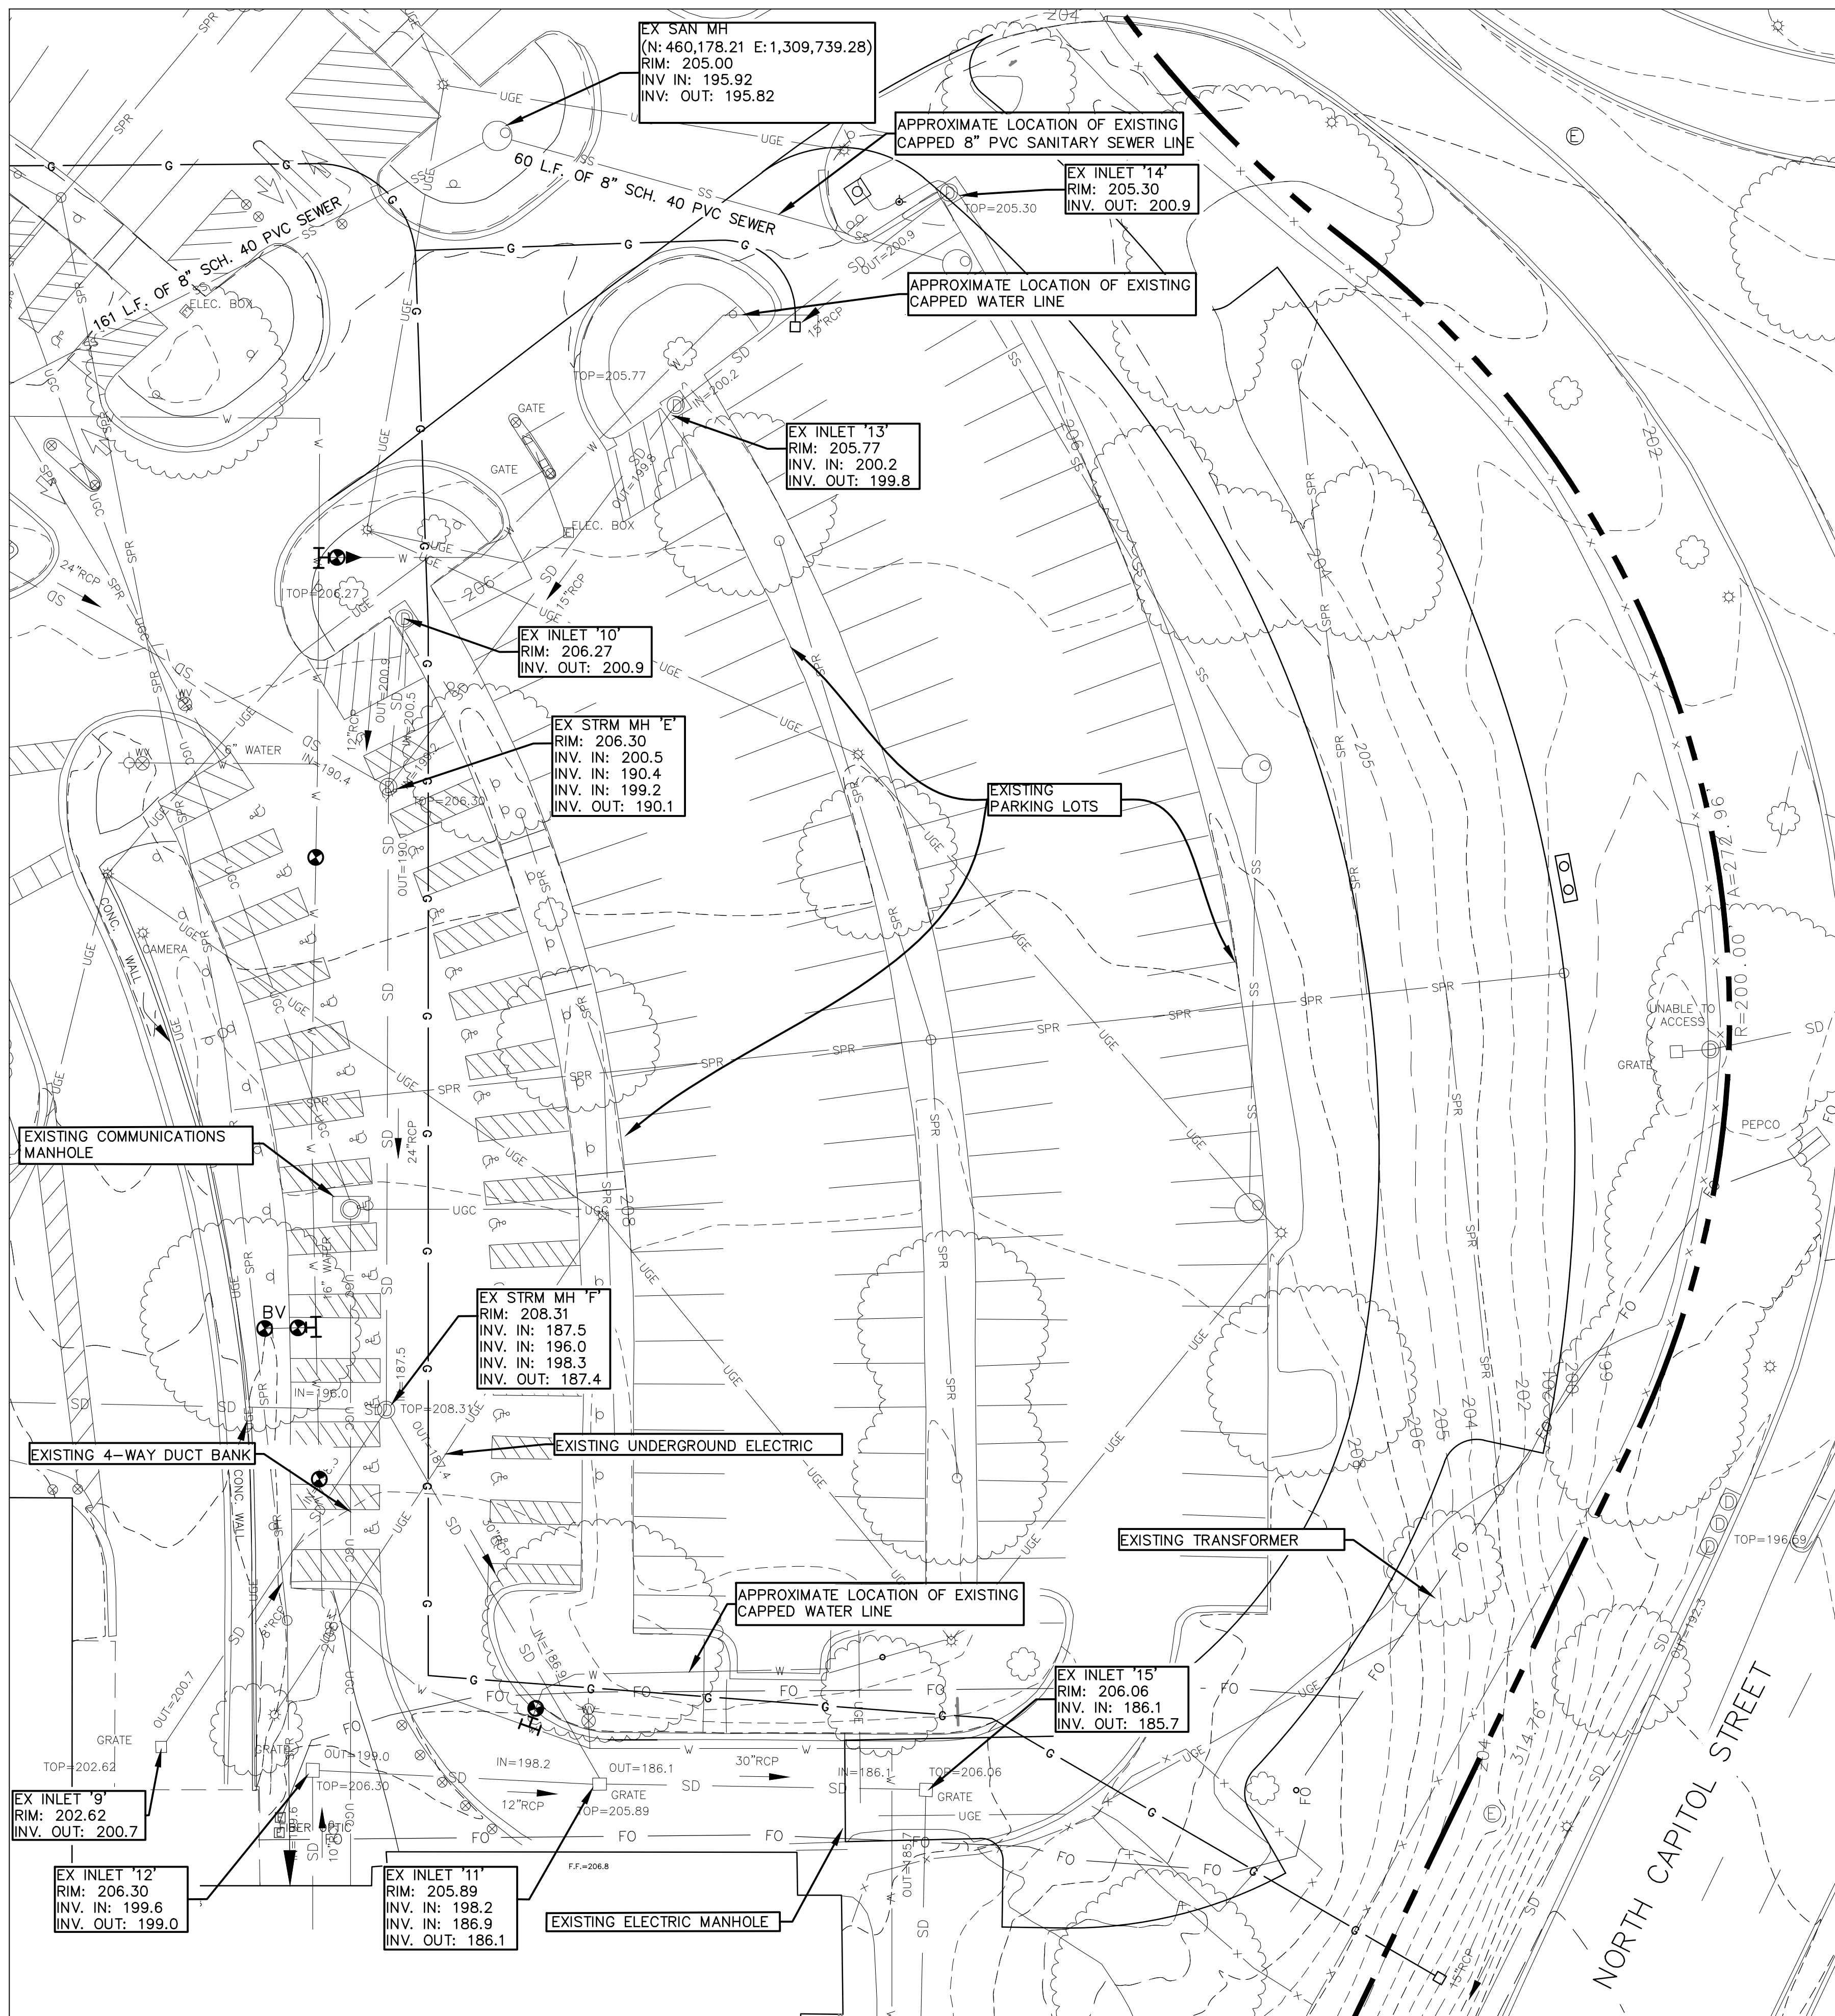

1 EXISTING CONDITIONS PLAN VIEW

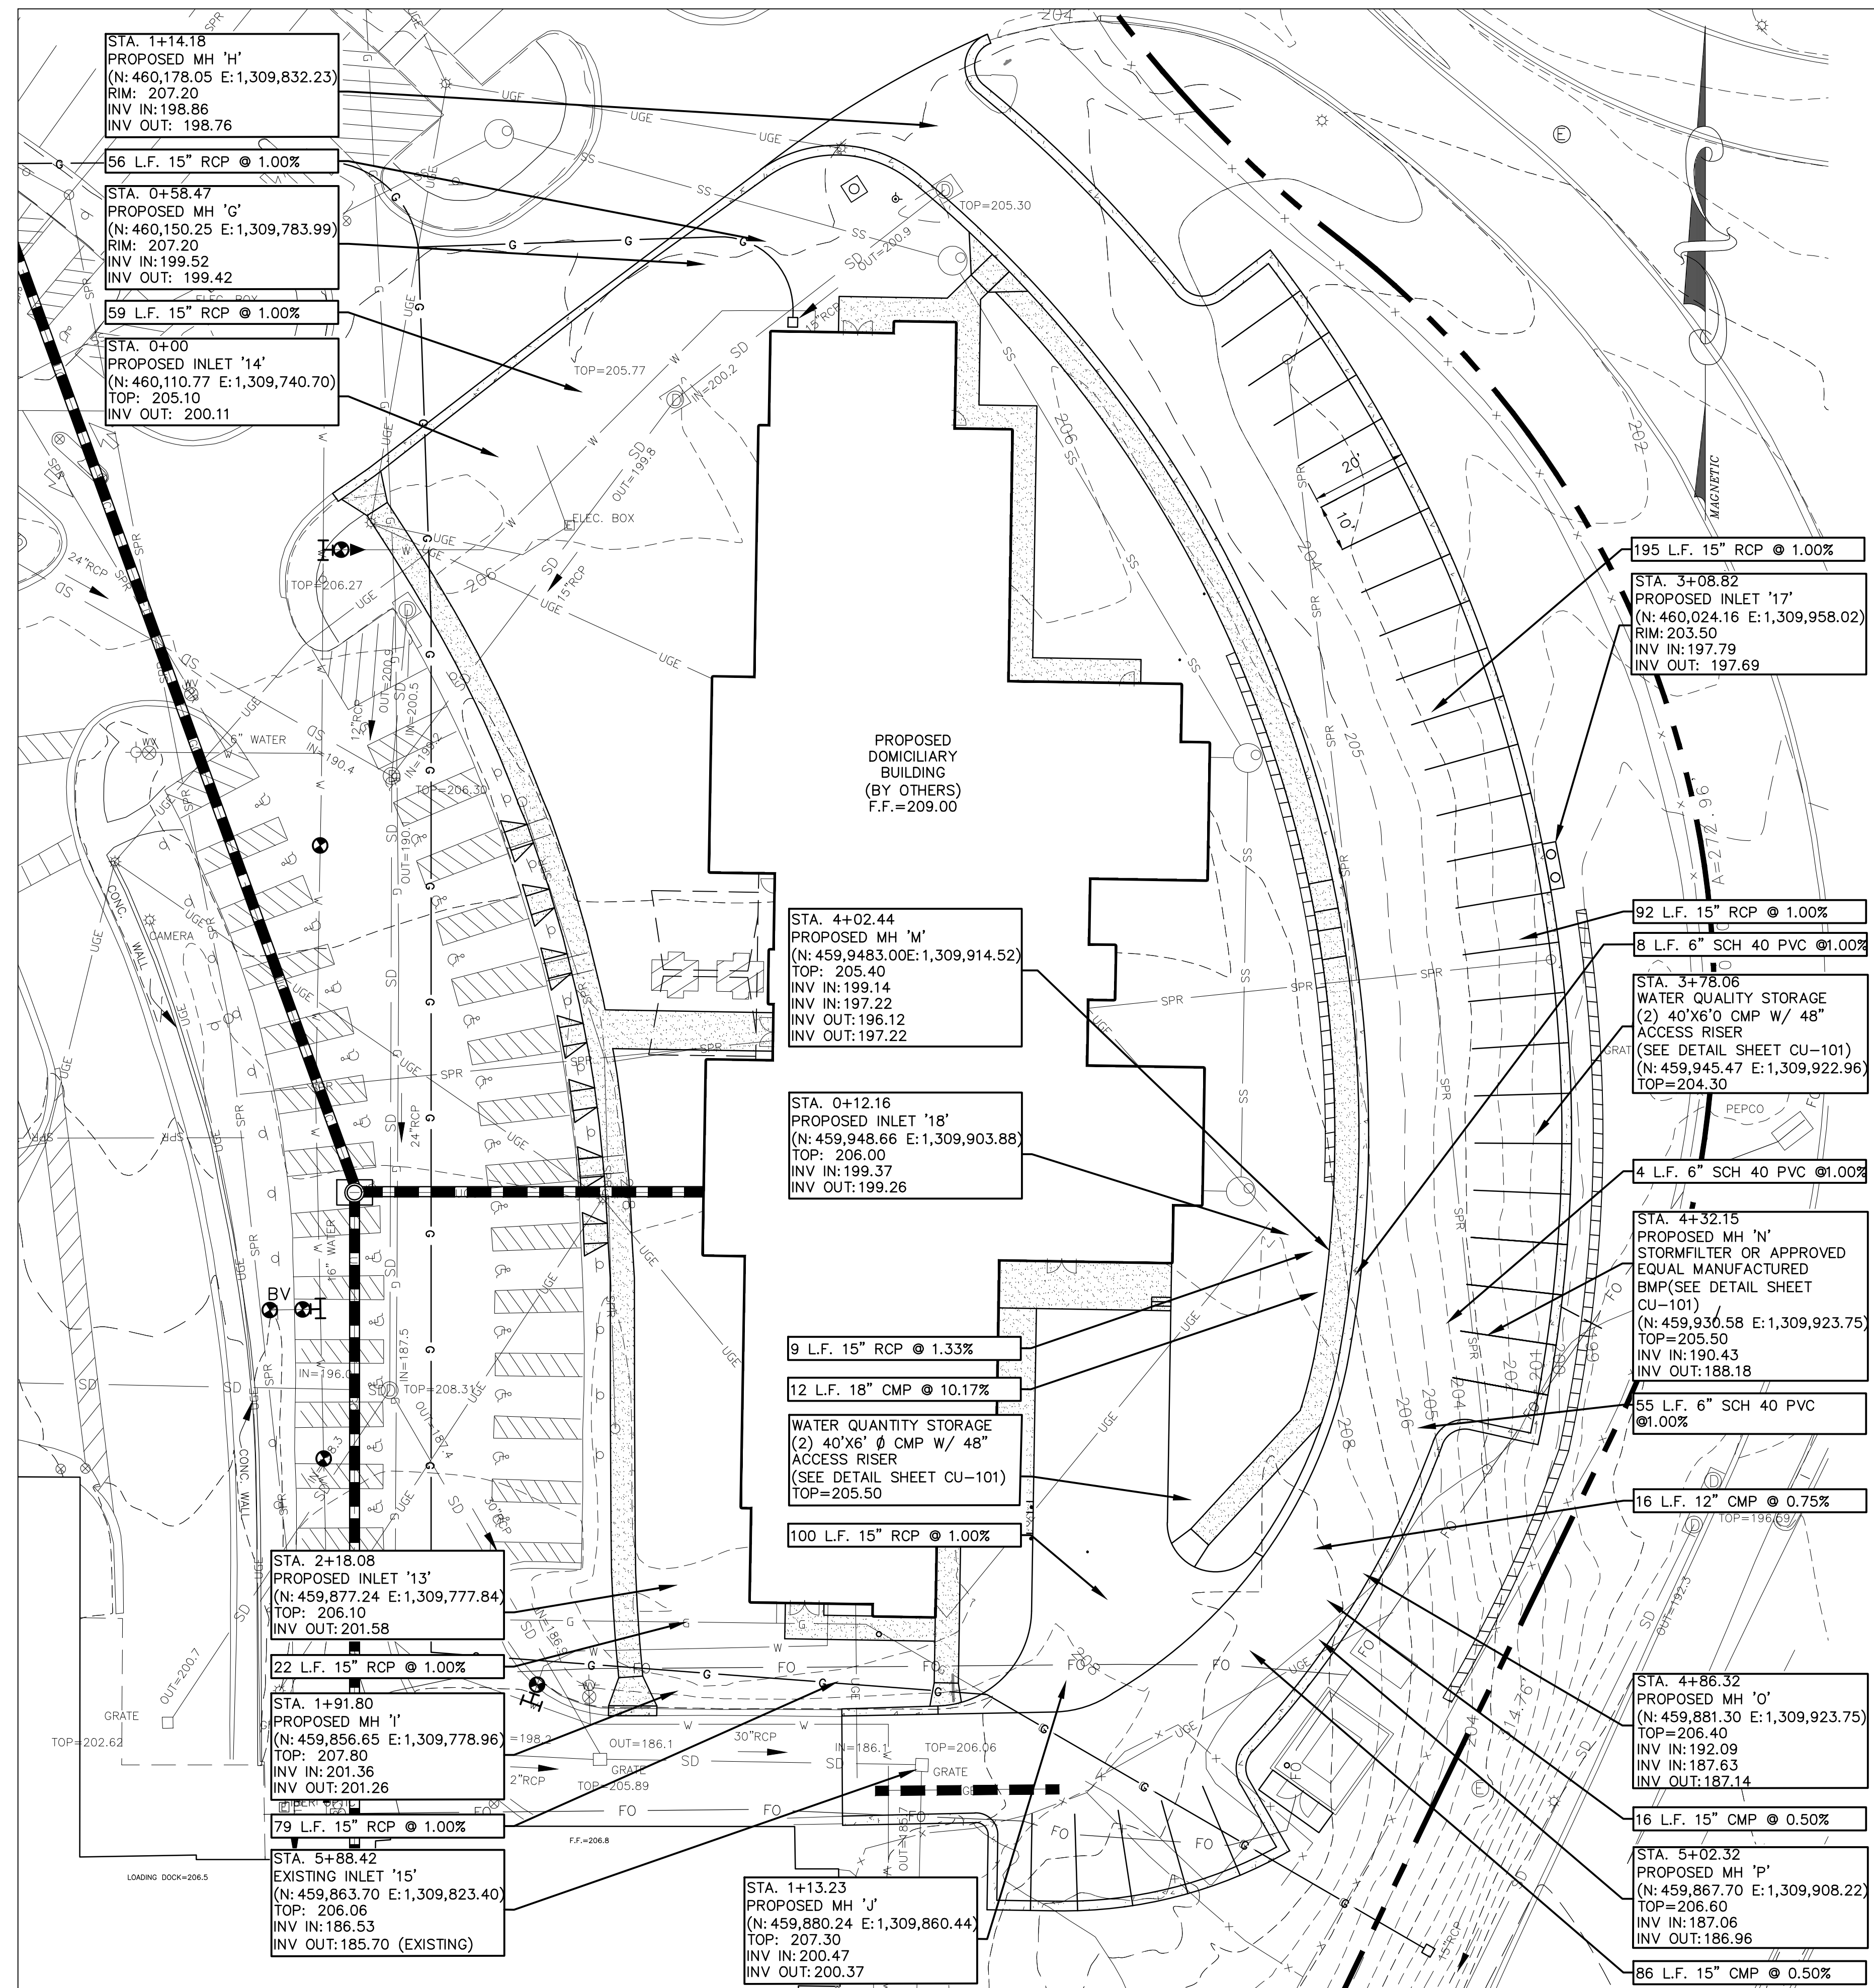

2 PROPOSED CONDITIONS PLAN VIEW

[illegible]

CONSULTANTS:

ARCHITECT/ENGINEERS:



**HURON**  
**CONSULTING**  
20410 CENTURY BLVD  
SUITE 230  
GERMANTOWN, MD. 20874  
PHONE: (301) 528-2010  
FAX: (301) 528-0124  
[www.huroncon.com](http://www.huroncon.com)

Drawing Title  
SITE DEVELOPMENT  
PLAN VIEW

Approved: Project Director

Project Title	Washington DC VA Medical Center 50 Irving Street, NW Washington, DC 20422
---------------	---

Location	Washington DC
----------	---------------

Project Number  
805-100

Building Number

Drawing Number

CU-100  
Dwg. 2 of 4

Office of  
Construction  
and Facilities  
Management



Department of  
Veterans Affairs