



A  
three inches = one foot  
1  
one and one half inches = one foot  
0 6  
B  
one inch = one foot  
0 6  
C  
three quarters inch = one foot  
2  
0 6  
D  
one half inch = one foot  
0 6  
E  
three eighths inch = one foot  
0 4  
F  
one quarter inch = one foot  
0 4  
one eighth inch = one foot  
0 16

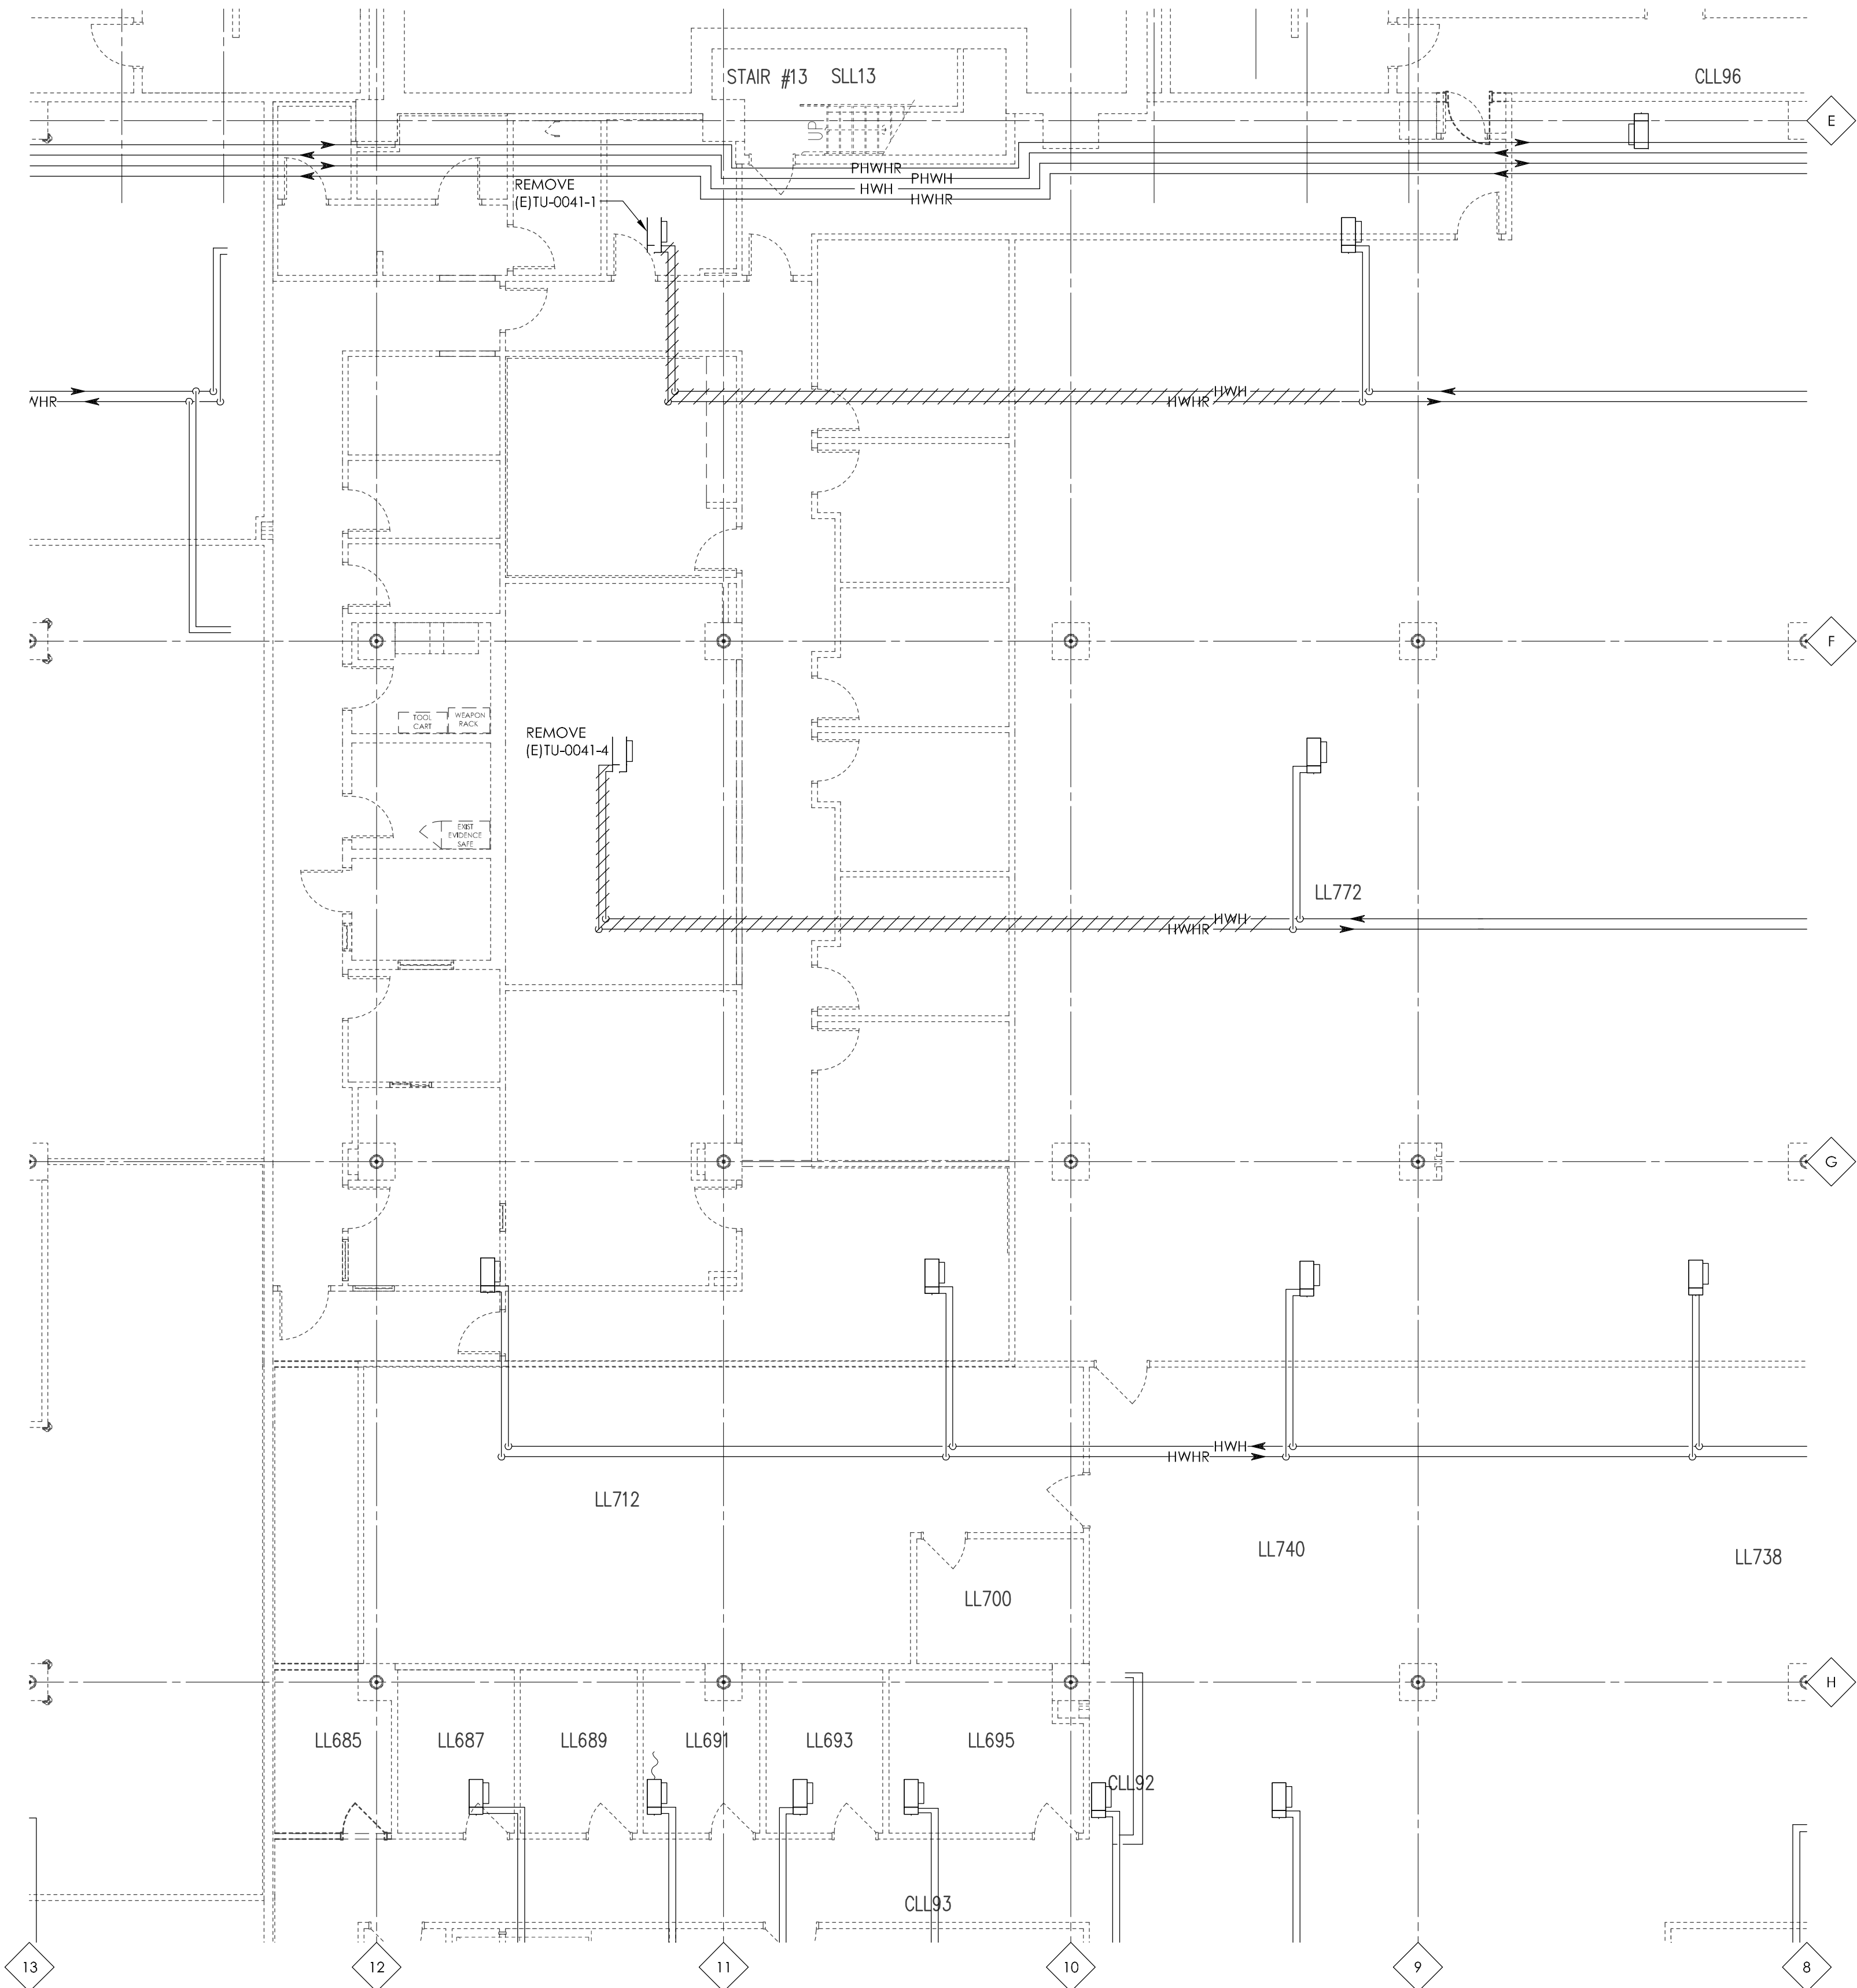

ENLARGED PLAN  
PIPING - DEMOLITION  
1/8" = 1'-0"

- NOTES:
- FOR EXISTING ELEMENTS TO REMAIN NOT LABELED HERE, REFER TO DET-VAMC SHEET H6-L-7 FOR SIZES AND EQUIPMENT DESIGNATIONS.
  - REFER TO SHEET M-001 FOR DEMOLITION NOTES.

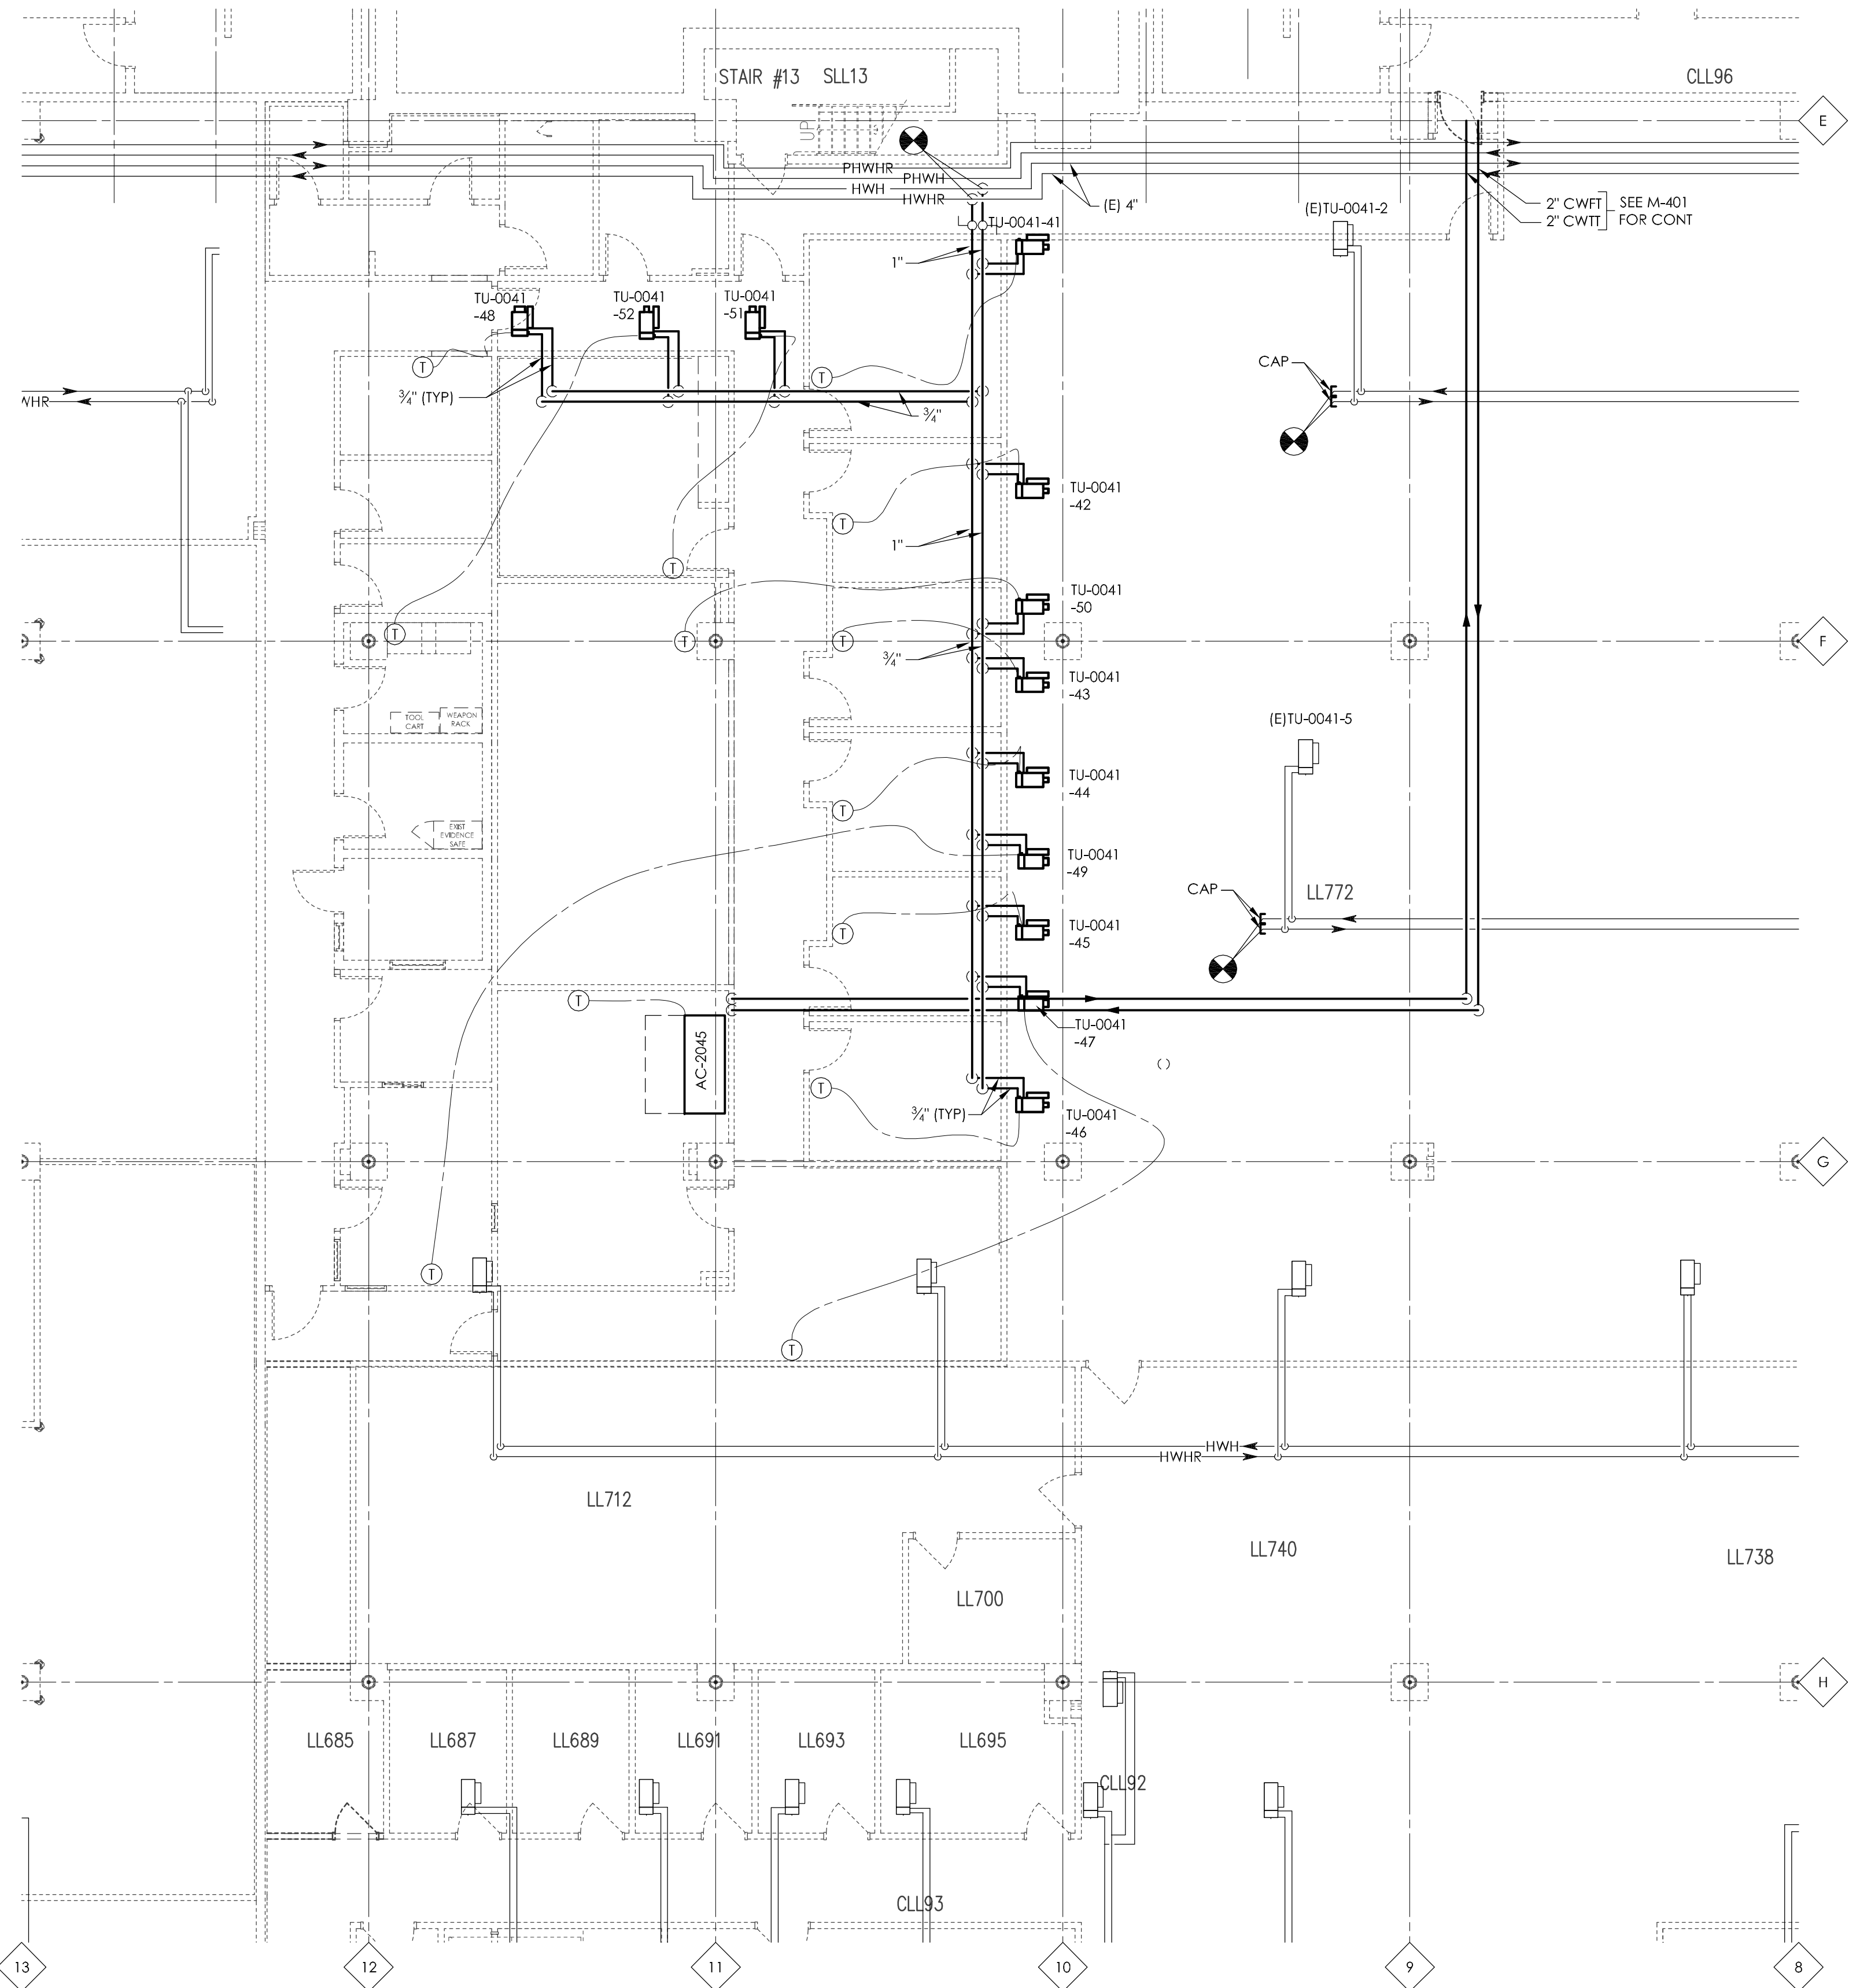


ENLARGED PLAN  
PIPING  
1/8" = 1'-0"

- NOTES:
- FOR EXISTING ELEMENTS TO REMAIN NOT LABELED HERE, REFER TO DET-VAMC SHEET H6-L-7 FOR SIZES AND EQUIPMENT DESIGNATIONS.
  - REFER TO SHEET M-001 FOR GENERAL NOTES.
  - REFER TO DET-VAMC SHEET M0-5 FOR INTERSECT ZONING.

Revisions	Date
ISSUE 006 - CD BID	01.20.11
ISSUE 005 - CD OWNER REVIEW	12.17.10
ISSUE 004 - DESIGN DEVELOPMENT RECORD	11.12.10
ISSUE 003 - DESIGN DEVELOPMENT REVIEW	09.08.10

KEY PLAN

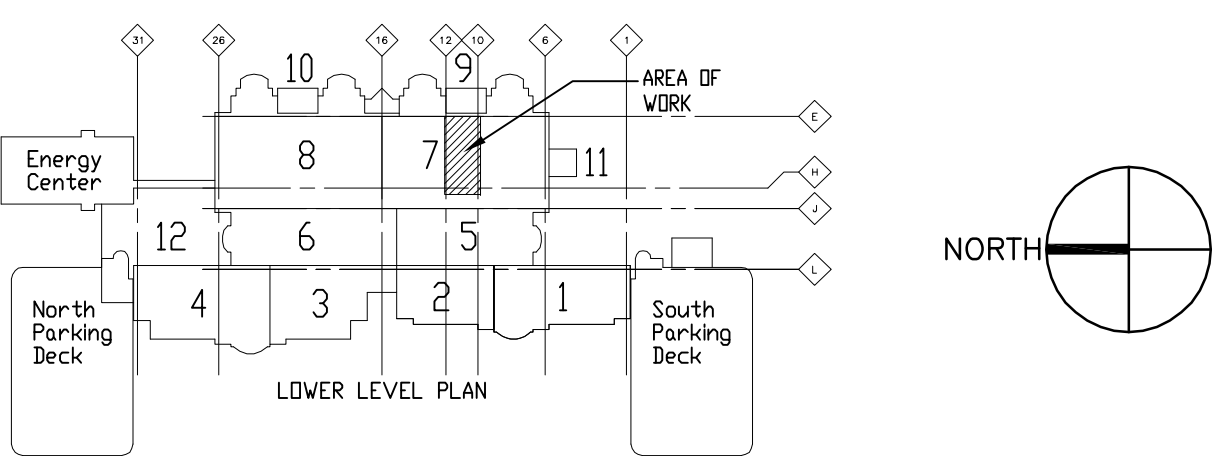

US DEPARTMENT OF  
VETERANS AFFAIRS  
JOHN D. DINGELL  
VA MEDICAL CENTER  
4646 JOHN R. STREET  
DETROIT, MI 48202

ARCHITECT/ENGINEERS:



**Albert Kahn Associates, Inc.**  
Albert Kahn Building  
7430 Second Ave.  
Detroit, Michigan 48202-2798  
Albert Kahn Associates, Inc. is a member of  
the Albert Kahn Family of Companies.  
ALBERT KAHN JOB # 0388-00.000 © 2007

Drawing Title <b>ENLARGED PLANS - PIPING</b>	Project Title <b>POLICE SERVICES RELOCATION</b>	Project Number <b>553-11-108</b> Building Number <b>100</b>
Approved Project Director <b>J. P. COLE</b>	Location <b>DETROIT, MICHIGAN</b>	Drawing Number <b>MP-400</b> Dwg. 27 of 50
	Date <b>01-20-2011</b>	Checked <b>JPC</b> Drawn <b>RAM / JSV</b>

FULLY SPRINKLERED

Office of  
Construction  
and Facilities  
Management

