



three inches = one foot  
 one and one half inches = one foot  
 one inch = one foot  
 one inch = one foot  
 three quarters inch = one foot  
 one half inch = one foot  
 one half inch = one foot  
 three eighths inch = one foot  
 one quarter inch = one foot  
 one eighth inch = one foot  
 one eighth inch = one foot

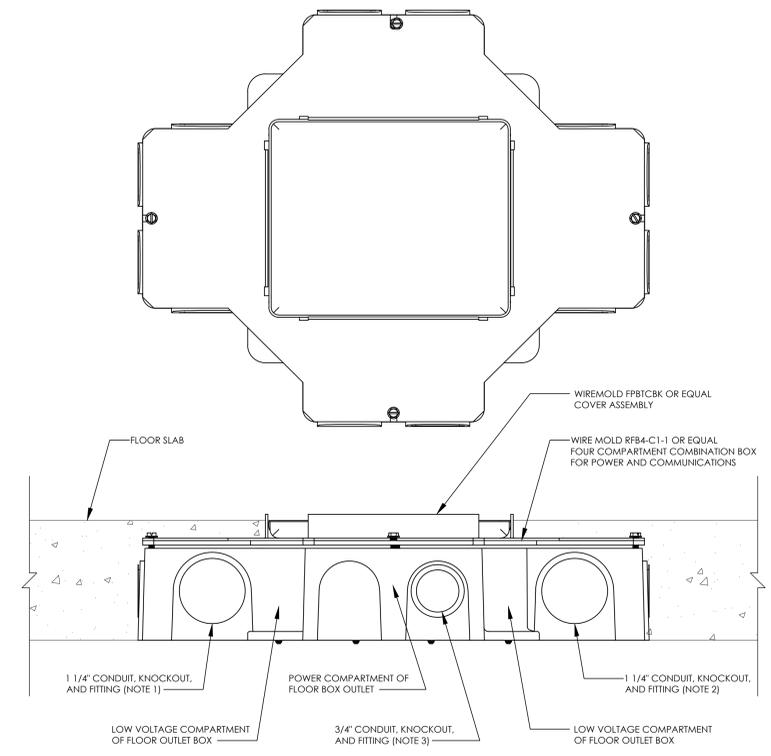


- NOTES**
- FURNISH AND INSTALL 1 1/4" CONDUIT FOR TWO DATA AND ONE VOICE OUTLET ALONG WITH MULTISERVICE ACCESSORIES TO MATCH OWNER REQUIREMENTS. REFER TO SPECIFICATIONS FOR ADDITIONAL REQUIREMENTS.
  - FURNISH AND INSTALL 1 1/4" CONDUIT FOR FUTURE MULTIMEDIA OUTLET ALONG WITH BLANK MULTISERVICE ACCESSORIES.
  - FURNISH AND INSTALL 3/4" CONDUIT FOR TWO DUPLEX RECEPTACLES ALONG WITH MULTISERVICE ACCESSORIES TO ACCOMMODATE OUTLETS.

**1** DETAIL OF IN-SLAB FLOOR BOX FOR POWER AND COMMUNICATIONS  
 NOT TO SCALE

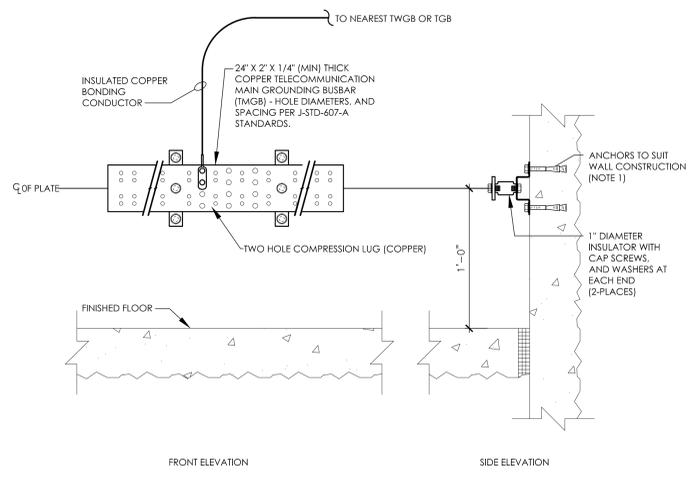


- NOTES**
- WHERE WALLS ARE OF DRYWALL CONSTRUCTION, MOUNT TO FLOOR USING STEEL BRACKETS.
  - ALL HARDWARE TO BE CADMIUM PLATED.

**3** TELECOMMUNICATION GROUNDING BUSBAR AND CONNECTION DETAIL  
 NOT TO SCALE (SIMILAR FOR TGB)

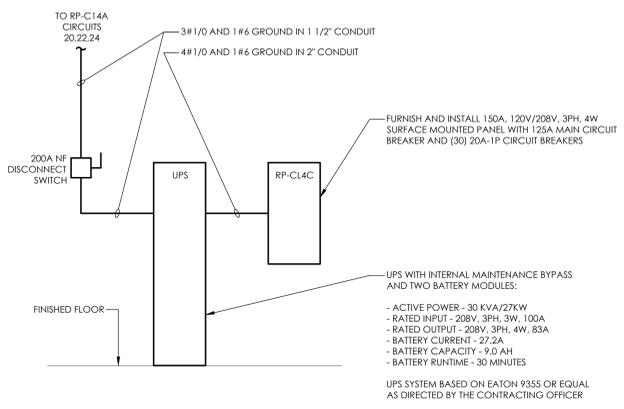


**4** UPS RISER DIAGRAM  
 NOT TO SCALE

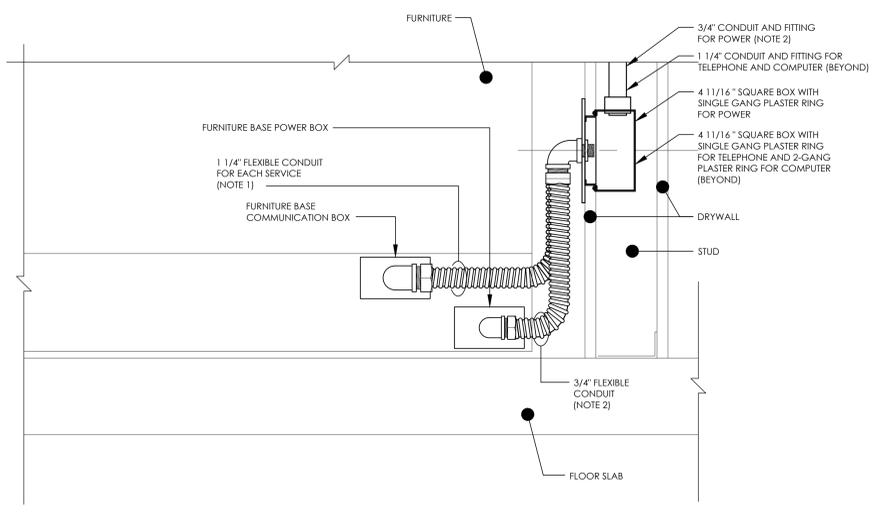

- NOTES**
- PROVIDE 1\"/>

**2** DETAIL OF WALL-FEED TO FURNITURE BASE CONNECTIONS FOR POWER-IN AND COMMUNICATIONS  
 NOT TO SCALE

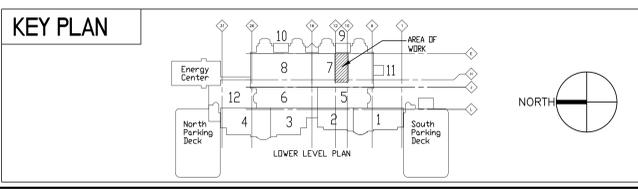

US DEPARTMENT OF VETERANS AFFAIRS  
 JOHN D. DINGELL  
 VA MEDICAL CENTER  
 4646 JOHN R. STREET  
 DETROIT, MI 48202

ARCHITECT/ENGINEERS:

**Albert Kahn Associates, Inc.**  
 Albert Kahn Building  
 7430 Second Ave.  
 Detroit, Michigan 48202-2798  
 Albert Kahn Associates, Inc. is a member of the Albert Kahn Family of Companies. © 2007  
 ALBERT KAHN JOB # 0388-00.000

Drawing Title	
POWER DETAILS AND RISER DIAGRAMS	
Approved Project Director	

Project Title		Project Number	
POLICE SERVICES RELOCATION		553-11-108	
Location		Building Number	
DETROIT, MICHIGAN		100	
Date	Checked	Drawn	Drawing Number
01-20-2011	-	-	EP-500
		Dwg. 39 of 50	

FULLY SPRINKLERED

Office of Construction and Facilities Management

Department of Veterans Affairs