



TOILET ROOM FIXTURES AND ACCESSORIES

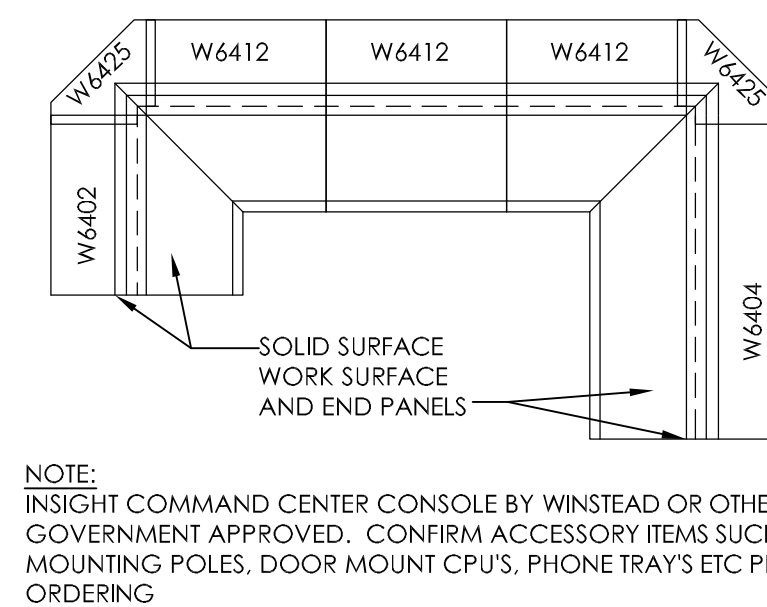


NOTE:
INSIGHT COMMAND CENTER CONSOLE BY WINSTEAD OR OTHER
GOVERNMENT APPROVED. CONFIRM ACCESSORY ITEMS SUCH AS LCD
MOUNTING POLES, DOOR MOUNT CPU'S, PHONE TRAY'S ETC PRIOR TO
ORDERING

1 ENLARGED PLAN - LOCKER ROOM
1/4" = 1'-0"

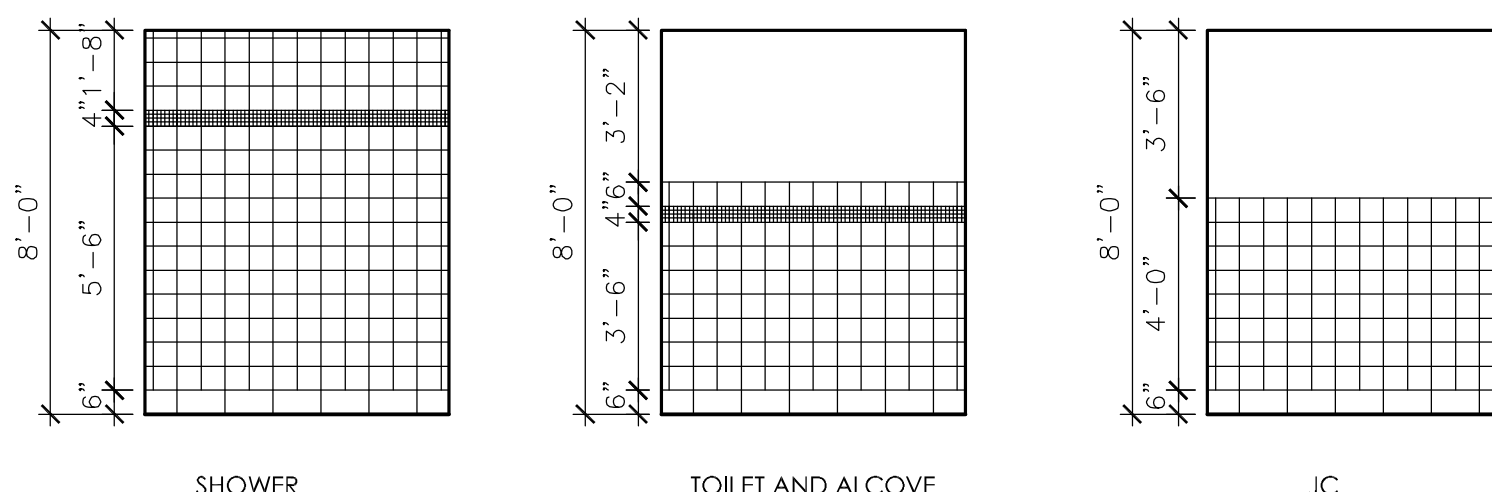

2 TYPICAL INTERIOR ELEVATIONS – TILEWORK
1/4" = 1'-0"

10 BASE CABINET

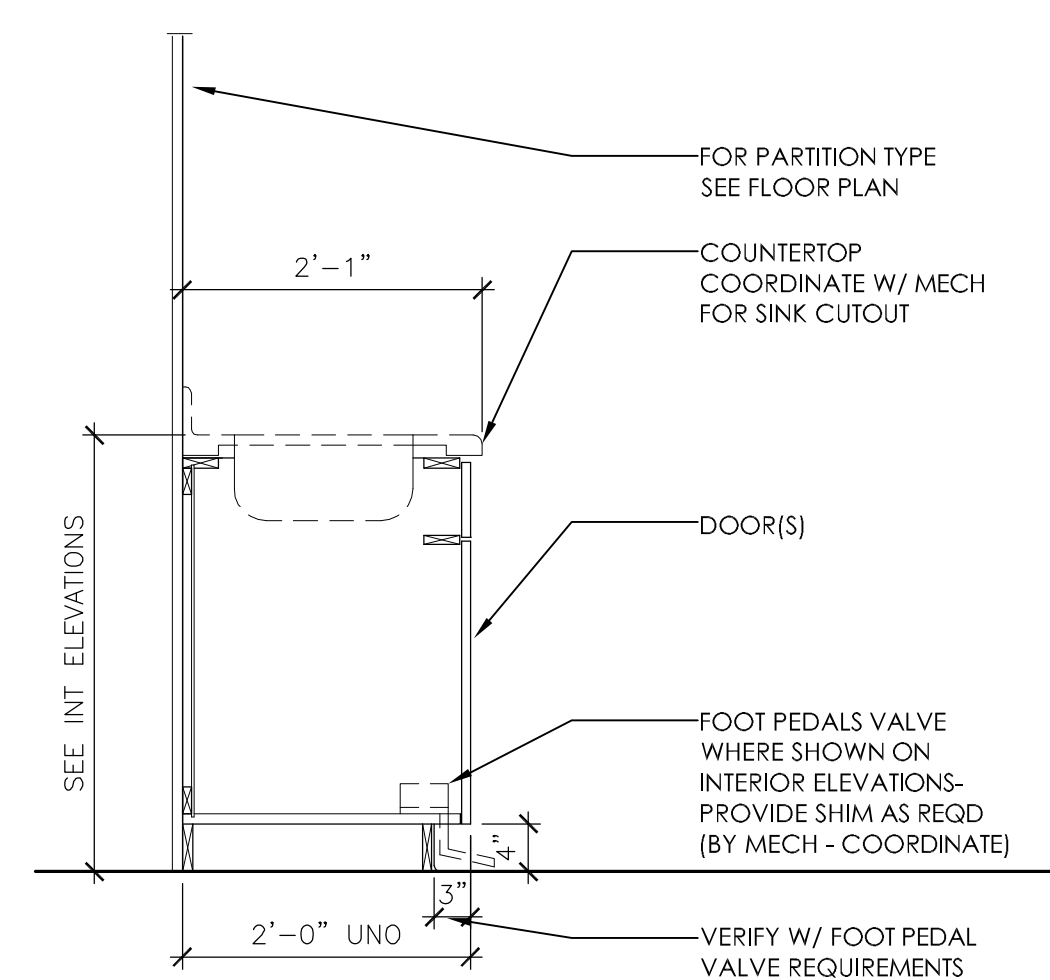

11 SINK BASE CABINET
3/4" = 1'-0"

COUNTERTOP			
COUNTERTOP	COUNTERTOP MAIL (KEYWORD)	FRONT EDGE OPTIONS	COUNTERTOP TYPE
<p>VARIES - SEE SECTIONS</p> <p>4" 3/4" 1/2"</p> <p>BACKSPASH AS INDICATED ON INT. EL.</p>	PLASTIC LAMINATE GENERAL PURPOSE (CN-PG)	SELF EDGE	TYPE CN-PG SE
<p>VARIES - SEE SECTIONS</p> <p>4" 3/4" 1/2"</p> <p>BACKSPASH AS INDICATED ON INT. EL.</p> <p>2 1/2"</p>	SOLID SURFACING (CN-SSFA)	SELF EDGE	TYPE CN-SSFA S

3 TYPICAL COUNTERTOP DETAIL FULL SCALE ~~FULLY SPRINKLERED~~

 Department of
Veterans Affairs