


three inches = one foot
one and one half inches = one foot
one inch = one foot
three quarters inch = one foot
one half inch = one foot
three eighths inch = one foot
one quarter inch = one foot
one eighth inch = one foot

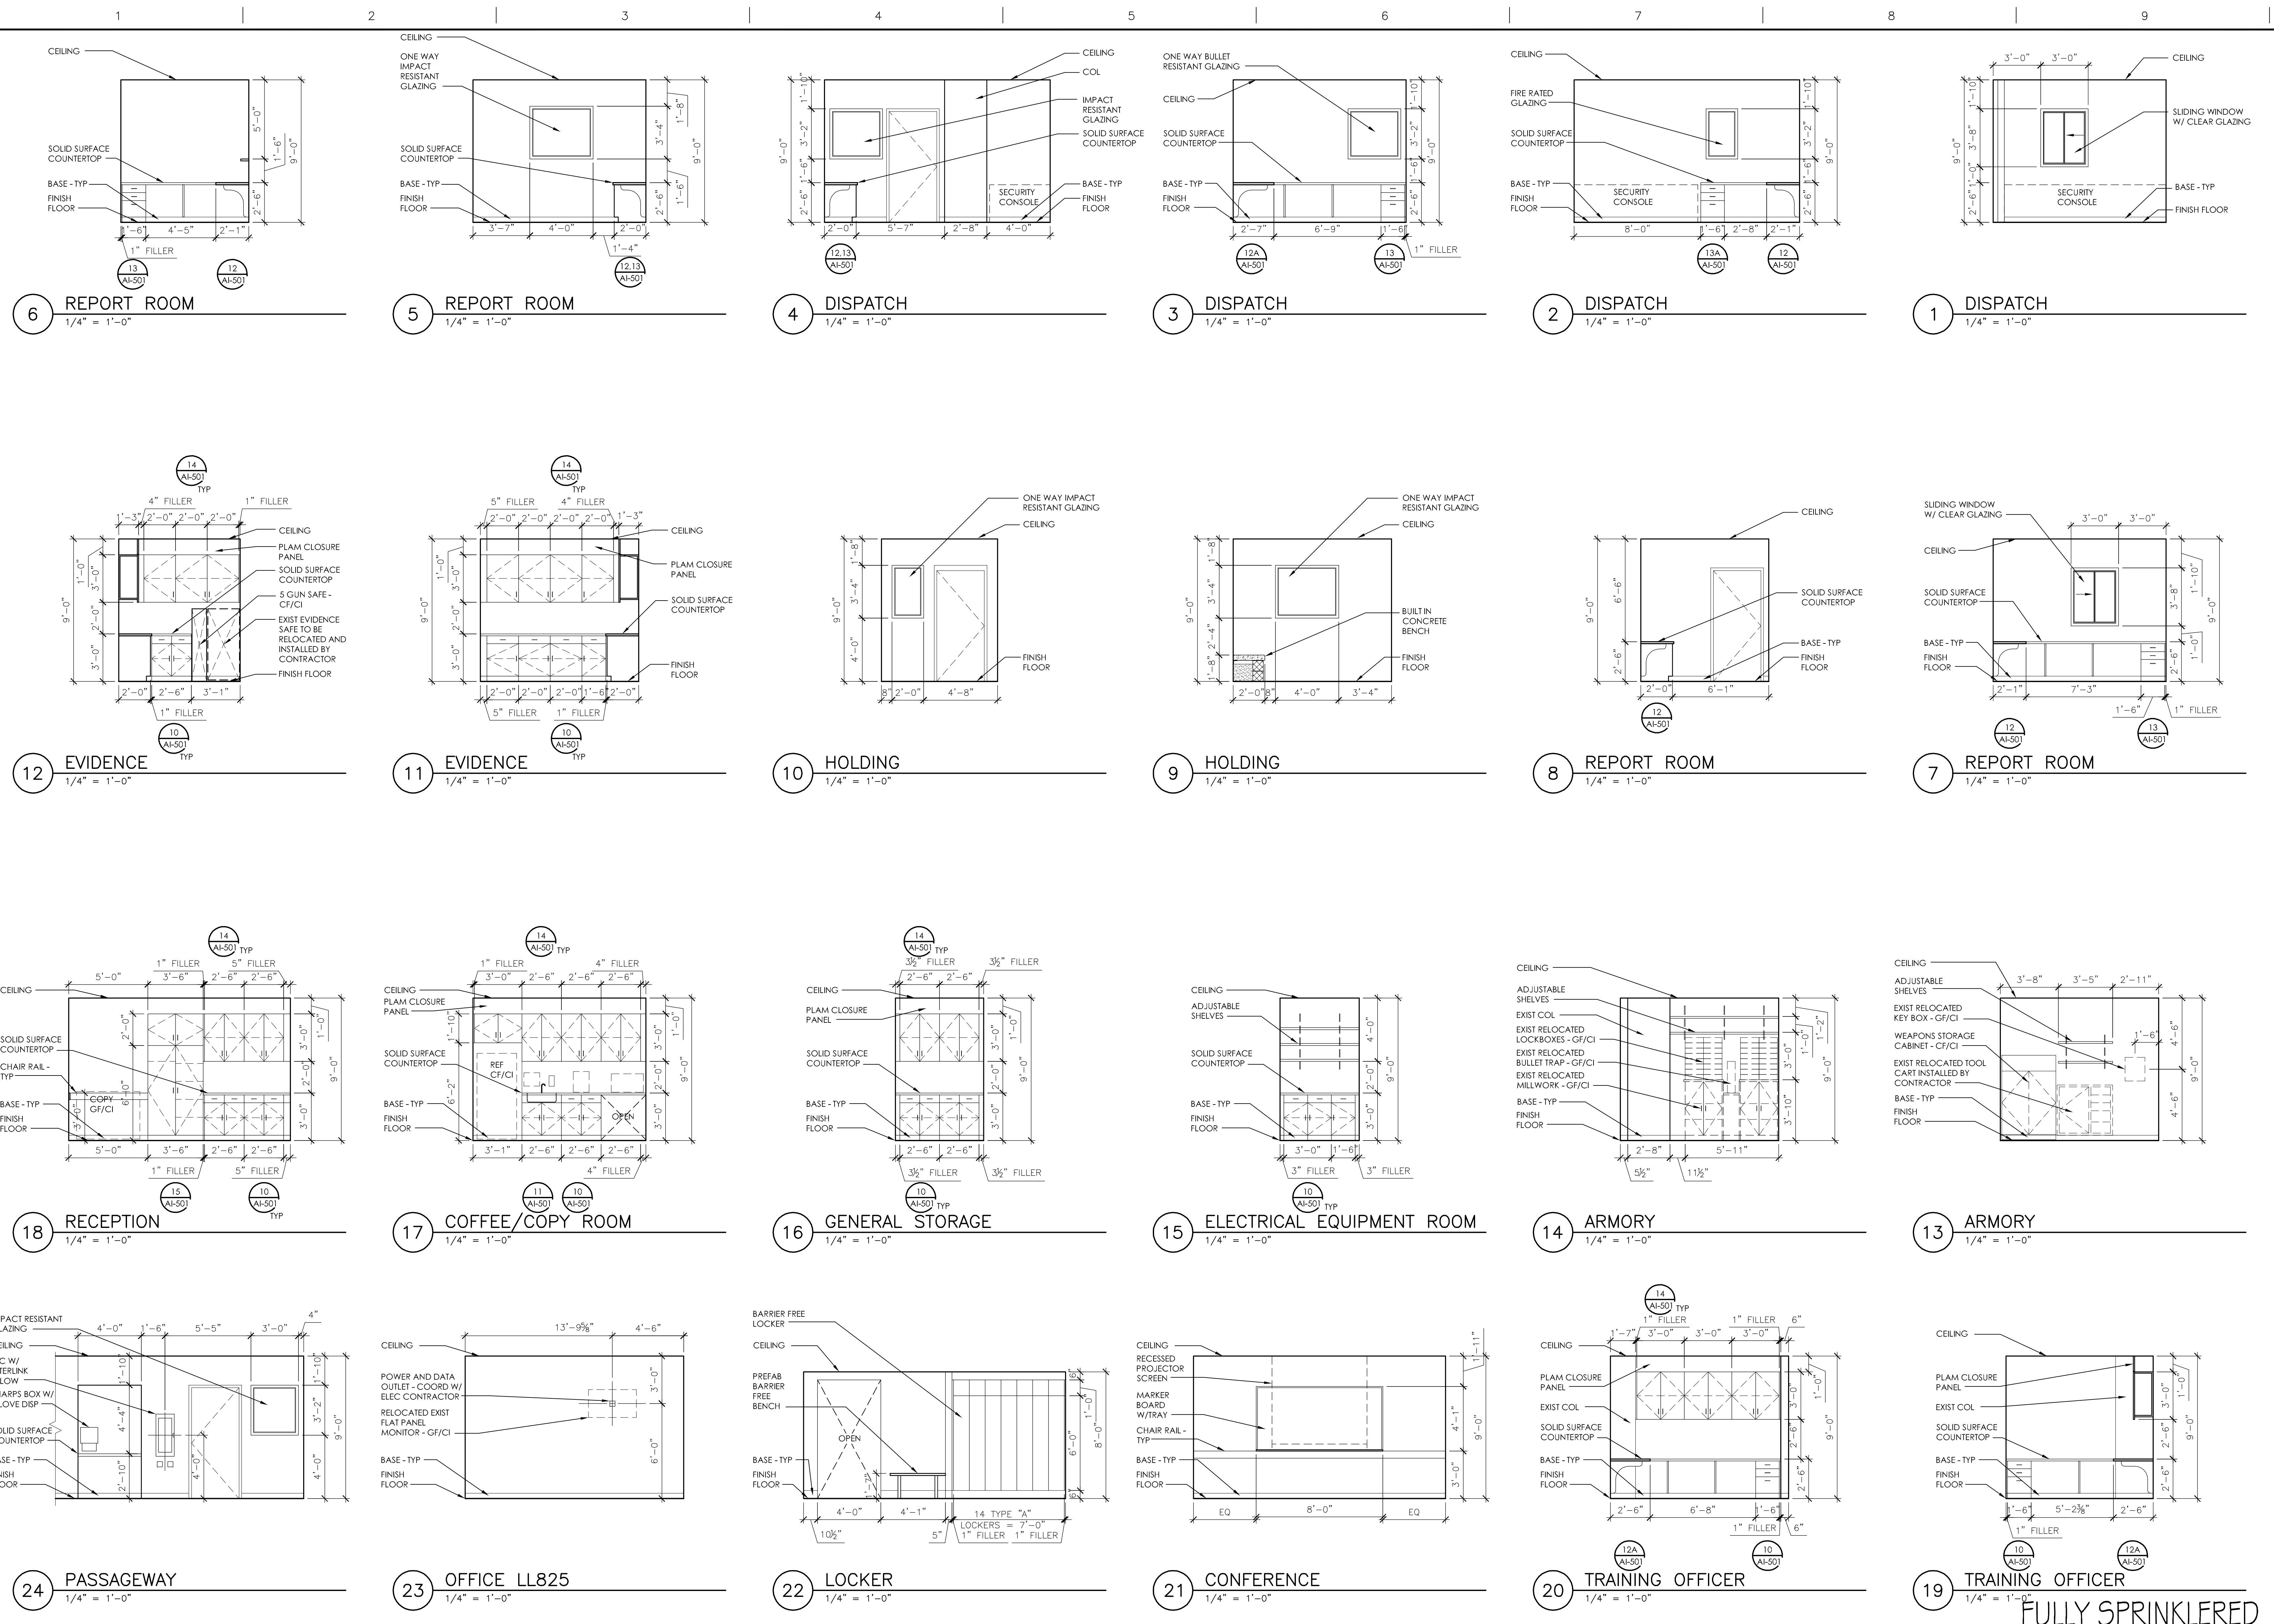

KEY PLAN		ARCHITECT/ENGINEERS:		Drawing Title		Project Title		Project Number		Office of Construction and Facilities Management	
		US DEPARTMENT OF VETERANS AFFAIRS		INTERIOR ELEVATIONS		POLICE SERVICES RELOCATION		553-11-108			
		JOHN D. DINGELL						Building Number			
Revisions		DATE		Albert Kahn Associates, Inc.		Approved Project Director		Location		Drawing Number	
ISSUE 005 - CD BID		01.20.11		Albert Kahn Building		K.JAPOWICZ		DETROIT, MICHIGAN		AI-500	
ISSUE 004 - DESIGN DEVELOPMENT RECORD		12.17.10		7430 Second Ave.				Date		Dwg. 11 of 50	
ISSUE 003 - DESIGN DEVELOPMENT REVIEW		11.12.10		Detroit, Michigan 48202-2798				01-20-2011			
		09.08.10		Albert Kahn Associates, Inc. is a member of the Albert Kahn Family of Companies.				Checked			
				ALBERT KAHN JOB # 0088-00100				P.PATEL			
								Drawn			
								CJO			