


three inches = one foot
one and one half inches = one foot
one inch = one foot
three quarters inch = one foot
one half inch = one foot
three eighths inch = one foot
one quarter inch = one foot
one eighth inch = one foot
one eighth inch = one foot

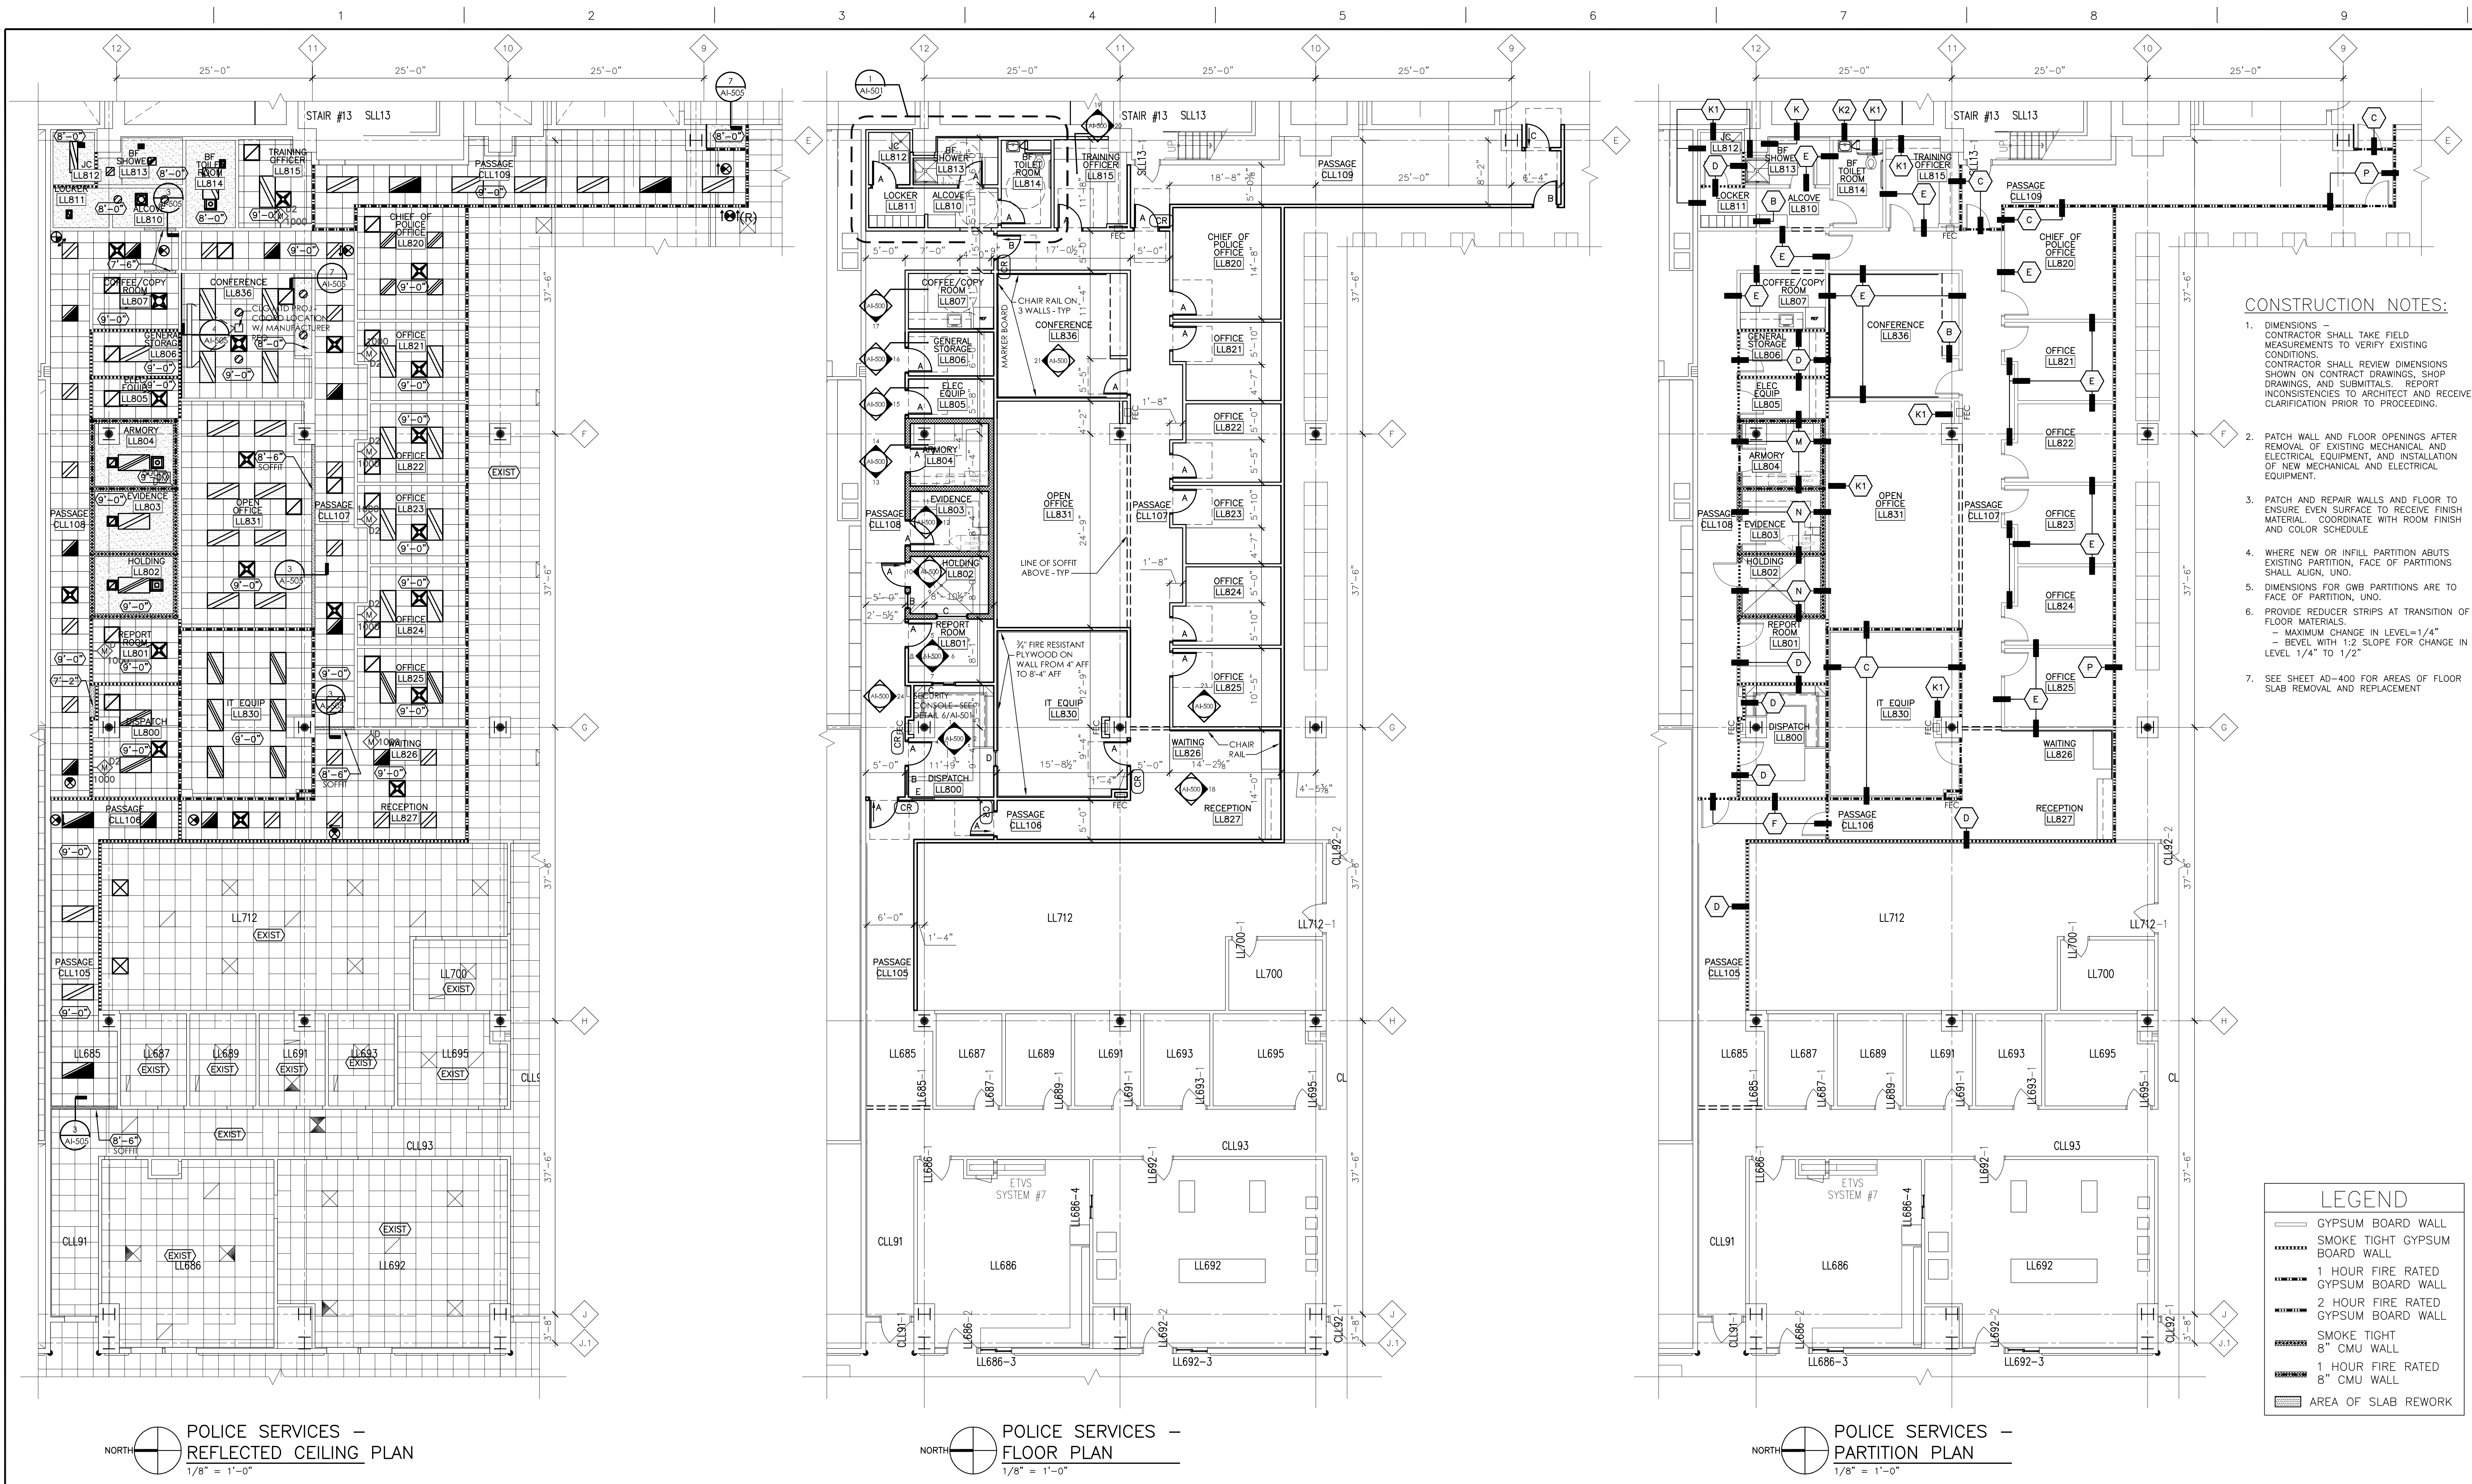

- CONSTRUCTION NOTES:**
- DIMENSIONS - CONTRACTOR SHALL TAKE FIELD MEASUREMENTS TO VERIFY EXISTING CONDITIONS. CONTRACTOR SHALL REVIEW DIMENSIONS SHOWN ON CONTRACT DRAWINGS, SHOP DRAWINGS, AND SUBMITTALS. REPORT INCONSISTENCIES TO ARCHITECT AND RECEIVE CLARIFICATION PRIOR TO PROCEEDING.
 - PATCH WALL AND FLOOR OPENINGS AFTER REMOVAL OF EXISTING MECHANICAL AND ELECTRICAL EQUIPMENT, AND INSTALLATION OF NEW MECHANICAL AND ELECTRICAL EQUIPMENT.
 - PATCH AND REPAIR WALLS AND FLOOR TO ENSURE EVEN SURFACE TO RECEIVE FINISH MATERIAL. COORDINATE WITH ROOM FINISH AND COLOR SCHEDULE.
 - WHERE NEW OR INFILL PARTITION ABUTS EXISTING PARTITION, FACE OF PARTITIONS SHALL ALIGN, UNO.
 - DIMENSIONS FOR GWB PARTITIONS ARE TO FACE OF PARTITION, UNO.
 - PROVIDE REDUCER STRIPS AT TRANSITION OF FLOOR MATERIALS:
 - MAXIMUM CHANGE IN LEVEL=1/4"
 - BEVEL WITH 1:2 SLOPE FOR CHANGE IN LEVEL 1/4" TO 1/2"
 - SEE SHEET AD-400 FOR AREAS OF FLOOR SLAB REMOVAL AND REPLACEMENT

LEGEND

	GYPSUM BOARD WALL
	SMOKE TIGHT GYPSUM BOARD WALL
	1 HOUR FIRE RATED GYPSUM BOARD WALL
	2 HOUR FIRE RATED GYPSUM BOARD WALL
	SMOKE TIGHT 8" CMU WALL
	1 HOUR FIRE RATED 8" CMU WALL
	AREA OF SLAB REWORK

ISSUE 006 - CD BID 01.20.11

ISSUE 005 - CD OWNER REVIEW 12.17.10

ISSUE 004 - DESIGN DEVELOPMENT RECORD 11.12.10

ISSUE 003 - DESIGN DEVELOPMENT REVIEW 09.08.10

Revisions Date

KEY PLAN

US DEPARTMENT OF VETERANS AFFAIRS

JOHN D. DINGELL

VA MEDICAL CENTER

4646 JOHN R. STREET

DETROIT, MI 48202

ARCHITECT/ENGINEERS:

Kahn

Albert Kahn Associates, Inc.

Albert Kahn Building
7430 Second Ave.
Detroit, Michigan 48202-2798

Albert Kahn Associates, Inc. is a member of the Albert Kahn Family of Companies.

ALBERT KAHN JOB # 0388-00100 © 2007

Drawing Title

ENLARGED CONSTRUCTION PLANS

Approved Project Director

K.JAPOWICZ

Project Title

POLICE SERVICES RELOCATION

Location

DETROIT, MICHIGAN

Date

01-20-2011

Checked

P.PATEL

Drawn

CJO

Project Number

553-11-108

Building Number

100

Drawing Number

AI-400

Dwg. 10 of 50

Office of Construction and Facilities Management

Department of Veterans Affairs

FULLY SPRINKLERED