



NATIONAL CEMETERY ADMINISTRATION

PREPARED FOR:
DEPARTMENT OF VETERANS AFFAIRS


425 I STREET NW, WASHINGTON, DC 20001

PROJECT NAME:
TAHOMA NATIONAL CEMETERY

PHASE 2 EXPANSION

PROJECT NUMBER: **919PC2007**

GRAVESITE SUMMARY		
100% CDs - Amdmt 4	count	traditional sites
Double-Depth Crypts		
Section 1	845	38
Section 2	1099	37
Section 3	837	38
Section 4	1771	60
ALT. #1 Section 10A	482	13
ALT. #2 Section 10B	1303	52
Section 12	1264	33
Section 13	1482	36
subtotals	9083	307
full-casket subtotal	9390	
In-Ground Cremains		
Section 30A	723	
Section 30B	535	
Section 30C	879	
Section 30D	624	
Section 11A	544	
Section 11B	580	
Section 11C	301	
subtotal	4,186	
Columbaria Niches		
Columbarium 3	7,667	
Columbarium 4	4,494	
ALT. #2 Columbarium 5	3,122	
subtotal	15,283	
Memorial Markers		
	728	
TOTAL SITES =	29,587	

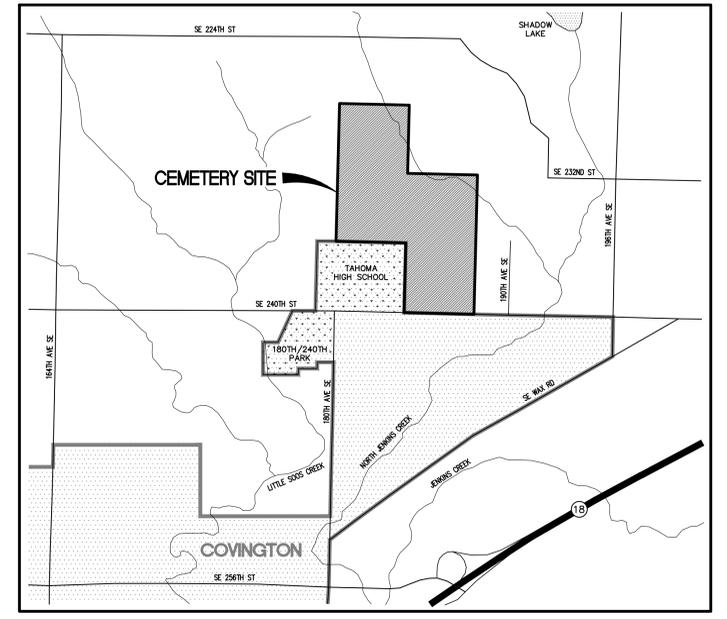

VICINITY MAP
SCALE 1" = 15,000'

SITE ADDRESS:
18600 SE 240TH STREET
KENT, WA 98042

VOLUME 1: CONSTRUCTION DRAWINGS
VOLUME 2: SURVEY DRAWINGS
VOLUME 3: RECORD DRAWINGS

DRAWING INDEX

DRAWING NUMBER	DRAWING TITLE	REFERENCE NUMBER	DRAWING NUMBER	DRAWING TITLE	REFERENCE NUMBER	DRAWING NUMBER	DRAWING TITLE	REFERENCE NUMBER	DRAWING NUMBER	DRAWING TITLE	REFERENCE NUMBER						
X1.01	COVER SHEET AND DRAWING INDEX	001	L1.09	YOUNG MEMORIAL DRIVE PLAN AND PROFILE 7+00 TO 15+75	037	L3.12	DRAINAGE PROFILES	077	L6.07	COLUMBARIUM 4 PRECAST LAYOUT	117	L12.02	WATER MAIN EXTENSION PLAN - NORTH 2	152	S4.01	BRIDGE LAYOUT - NORTH	187
X2.01	OVERALL SITE PLAN	002	L1.10	STREET PULLOUTS MONEGAN MEMORIAL DRIVE	038	L3.13	DRAINAGE PROFILES	078	L6.08	COLUMBARIUM 4 FOUNDATION WEST	118	L12.03	WATER MAIN EXTENSION PROFILES	153	S4.02	GENERAL NOTES AND TYPICAL SECTION - NORTH	188
D1.01	CONSTRUCTION PHASING PLAN	003	L1.11	MILL AND OVERLAY MONEGAN AND MUNRO MEMORIAL DRIVE	039	L3.14	DRAINAGE PROFILES	079	L6.09	COLUMBARIUM 4 FOUNDATION EAST	119	L12.04	WATER MAIN EXTENSION PROFILES	154	S4.03	FOUNDATION PLAN - NORTH	189
D1.02	CONSTRUCTION CIRCULATION PLAN	004	L1.12	MILL AND OVERLAY VETERANS MEMORIAL DRIVE	040	L3.15	DRAINAGE PROFILES	080	L6.10	COLUMBARIUM 4 ELEVATIONS	120	L12.05	WATER MAIN EXTENSION DETAILS	155	S4.04	PIER 1 PLAN AND ELEVATION - NORTH	190
D1.03	PROJECT DATUM CONTROL PLAN	005	L1.13	GRAVESITE LAYOUT 10A, 10B, 11A, AND 11B	041	L3.16	DRAINAGE DETAILS	081	L6.11	COLUMBARIUM 4 ELEVATIONS	121	L12.06	WATER MAIN EXTENSION DETAILS	156	S4.05	PIER 1 DETAILS - NORTH	191
D1.04	SECURITY PLAN	006	L1.14	GRAVESITE NUMBERING 10A, 10B, 11A, AND 11B	042	L3.17	DRAINAGE DETAILS	082	L6.12	COLUMBARIUM 4 SECTIONS	122	L13.00	WETLAND MITIGATION - NORTHEAST POND GRADING	157	S4.06	PIER 1 CURTAIN WALL - NORTH	192
D2.01	DEMOLITION PLAN - OVERALL	007	L1.15	GRAVESITE LAYOUT 11C, 12, AND 13	043	L3.18	DRAINAGE DETAILS	083	L6.13	COLUMBARIUM 4 DETAILS	123	L13.01	WETLAND MITIGATION - NORTHEAST POND PLANTING	158	S4.07	PIER 2 PLAN AND ELEVATION - NORTH	193
D2.02	DEMOLITION PLAN - SOUTH 1	008	L1.16	GRAVESITE NUMBERING 11C, 12, AND 13	044	L3.19	WETLAND MITIGATION NORTHEAST - GRADING AND DRAINAGE PLAN	084	L7.01	COLUMBARIUM 5 ENLARGED PLAN	124	L13.02	WETLAND MITIGATION - NORTHEAST POND PLANTING	159	S4.08	PIER 2 DETAILS - NORTH	194
D2.03	DEMOLITION PLAN - SOUTH 2	009	L1.17	GRAVESITE LAYOUT 1 THRU 4	045	L3.20	WETLAND MITIGATION NORTHEAST - DETAILS	085	L7.02	COLUMBARIUM 5 GRADING PLAN	125	L13.03	WETLAND MITIGATION - SOUTHEAST POND PLANTING	160	S4.09	PIER 2 CURTAIN WALL - NORTH	195
D2.04	DEMOLITION PLAN - NORTH 1	010	L1.18	GRAVESITE NUMBERING 1 THRU 4	046	L3.21	OSSUARY AND MEMORIAL WALK DRAINAGE PLAN	086	L7.03	COLUMBARIUM 5 GRADING PLAN ALT 2 SPOT ELEVATIONS	126	L13.04	WETLAND MITIGATION - DETAILS	161	S4.10	BRIDGE FRAMING PLAN - NORTH	196
D2.05	DEMOLITION PLAN - NORTH 2	011	L1.19	GRAVESITE LAYOUT 30A, 30B, 30C, AND 30D	047	L4.01	LANDSCAPE PLAN OVERALL	087	L7.04	COLUMBARIUM 5 SCORING	127	S1.01	STRUCTURAL NOTES AND DRAWING LIST	163	S4.11	1'-6" VOIDED SLAB GIRDER DETAILS 1	197
D2.06	DEMOLITION DETAILS	012	L1.20	GRAVESITE-NUMBERING - 30A, 30B, 30C, AND 30D	048	L4.02	LANDSCAPE PLAN - SOUTH 1	088	L7.05	COLUMBARIUM 5 ADDRESSING	128	S1.02	STRUCTURAL REFERENCE LAYOUT PLAN	164	S4.12	1'-6" VOIDED SLAB GIRDER DETAILS 2	198
D2.07	DEMOLITION PLAN - WATER	013	L1.21	CRYPT DETAILS	049	L4.03	LANDSCAPE PLAN - SOUTH 2	089	L7.06	COLUMBARIUM 5 CAP PLAN	129	S1.03	COLUMBARIUM #3 ENLARGED PLANS	165	S4.13	VOIDED SLAB END PIER - NORTH	199
D3.00	CLEARING OVERALL PLAN	014	L1.22	CRYPT DETAILS	050	L4.04	LANDSCAPE PLAN - NORTH 1	090	L7.07	COLUMBARIUM 5 PRECAST LAYOUT	130	S1.04	COLUMBARIUM #4 ENLARGED PLANS	166	S4.14	SIDEWALK AND CURB - NORTH	200
D3.01	CLEARING PLAN - SOUTH 1	015	L1.23	CRYPT DETAILS	051	L4.05	LANDSCAPE PLAN - NORTH 2	091	L7.08	COLUMBARIUM 5 FOUNDATION LAYOUT	131	S1.05	COLUMBARIUM #5 ENLARGED PLANS	167	S5.01	CONSTRUCTION SEQUENCE	201
D3.02	CLEARING PLAN - NORTH 1	017	L1.24	SIGNAGE PLAN AND DETAILS	052	L4.06	LANDSCAPE PLAN AND DETAILS	092	L7.09	COLUMBARIUM 5 ELEVATIONS	132	S1.06	RETAINING WALL, OSSUARY, AND MEMORIAL WALL ENLARGED PLANS	168	S5.02	BRIDGE RAIL DETAILS 1 OF 2	202
D3.03	CLEARING PLAN - NORTH 2	018	L1.25	SIGNAGE PLAN AND DETAILS	053	L4.07	LANDSCAPE ENLARGEMENTS	093	L7.10	COLUMBARIUM 5 ELEVATIONS	133	S2.01	CONCRETE DETAILS	169	S5.03	BRIDGE RAIL DETAILS 2 OF 2	203
D3.04	CLEARING PLAN - NORTH 3	019	L1.26	CROSS SECTIONS	054	L4.08	EROSION CONTROL BLANKET PLANS	094	L7.11	COLUMBARIUM 5 SECTIONS	134	S2.02	FOUNDATION DETAILS	170	I1.01	IRRIGATION LEGEND AND NOTES	204
B2.00	TEMPORARY EROSION AND SEDIMENT CONTROL OVERALL PLAN	020	L1.27	SITE FURNISHINGS	055	L4.09	LANDSCAPE DETAILS	095	L7.12	COLUMBARIUM 5 DETAILS	135	S2.03	RETAINING WALL AND FOUNDATION DETAILS	171	I1.02	IRRIGATION PLAN	205
B2.01	TEMPORARY EROSION AND SEDIMENT CONTROL PLAN - SOUTH 1	021	L1.28	CURB AND GUTTER DETAILS	056	L5.01	COLUMBARIUM 3 ENLARGED PLAN	096	L8.01	COMMON INTERIOR COLUMBARIUM WALL DETAILS	136	S2.04	MASONRY DETAILS	172	I1.03	IRRIGATION PLAN	206
B2.02	TEMPORARY EROSION AND SEDIMENT CONTROL PLAN - SOUTH 2	022	L1.29	PAVEMENT SECTIONS	057	L5.02	COLUMBARIUM 3 GRADING	097	L8.02	COMMON PERIMETER COLUMBARIUM WALL DETAILS	137	S3.01	BRIDGE LAYOUT - SOUTH	173	I1.04	IRRIGATION PLAN	207
B2.03	TEMPORARY EROSION AND SEDIMENT CONTROL PLAN - NORTH 1	023	L1.30	ADMINISTRATION BUILDING PAVEMENT REMOVAL AND RESTORATION PLAN	058	L5.03	COLUMBARIUM 3 SCORING	098	L8.03	COMMON COLUMBARIA DETAILS	138	S3.02	GENERAL NOTES AND TYPICAL SECTION - SOUTH	174	I1.05	IRRIGATION PLAN	208
B2.04	TEMPORARY EROSION AND SEDIMENT CONTROL PLAN - NORTH 2	024	L1.31	GUARDRAIL LAYOUT PLANS	059	L5.04	COLUMBARIUM 3 ADDRESSING	099	L8.04	COMMON COLUMBARIA DETAILS	139	S3.03	FOUNDATION PLAN - SOUTH	175	I1.06	IRRIGATION CONTROL POWER AND COMMUNICATION CABLE	209
B2.05	TEMPORARY EROSION AND SEDIMENT CONTROL PLAN - NORTH 3	025	L2.01	GRADING PLAN - OVERALL	060	L5.05	COLUMBARIUM 3 CAP PLAN	100	L8.05	COMMON COLUMBARIA DETAILS	140	S3.04	PIER 1 PLAN AND ELEVATION - SOUTH	176	I1.07	IRRIGATION CONTROL POWER AND COMMUNICATION CABLE	210
B2.06	TEMPORARY EROSION AND SEDIMENT CONTROL PLAN - SOUTH 3	026	L2.02	GRADING PLAN - SOUTH 1	061	L5.06	COLUMBARIUM 3 PRECAST NICHE UNIT LAYOUT	101	L8.06	COMMON COLUMBARIA DETAILS	141	S3.05	PIER 1 DETAILS - SOUTH	177	I1.08	IRRIGATION CONTROL POWER AND COMMUNICATION CABLE	211
B2.07	TEMPORARY EROSION AND SEDIMENT CONTROL DETAILS	027	L2.03	GRADING PLAN - SOUTH 2	062	L5.07	COLUMBARIUM 3 FOUNDATION PLAN EAST	102	L9.01	OSSUARY ENLARGED PLAN	142	S3.06	PIER 1 CURTAIN WALL - SOUTH	178	I1.09	IRRIGATION CONTROL POWER AND COMMUNICATION CABLE	212
B2.08	TEMPORARY EROSION AND SEDIMENT CONTROL DETAILS	028	L2.04	GRADING PLAN - NORTH 1	063	L5.08	COLUMBARIUM 3 FOUNDATION PLAN MID	103	L9.02	OSSUARY GRADING PLAN SPOT ELEVATIONS	143	S3.07	PIER 2 PLAN AND ELEVATION - SOUTH	179	I1.10	IRRIGATION CONTROL POWER AND COMMUNICATION CABLE	213
L1.01	LAYOUT PLAN OVERALL	029	L2.05	GRADING PLAN - NORTH 2	064	L5.09	COLUMBARIUM 3 FOUNDATION PLAN WEST	104	L9.03	OSSUARY DETAILS	144	S3.08	PIER 2 DETAILS - SOUTH	180	I1.11	IRRIGATION DETAILS	214
L1.02	LAYOUT PLAN - SOUTH 1	030	L3.00	DRAINAGE OVERALL PLAN	065	L5.10	COLUMBARIUM 3 ELEVATIONS	105	L10.01	MEMORIAL WALL ENLARGEMENT	145	S3.09	PIER 2 CURTAIN WALL - SOUTH	181	I1.12	IRRIGATION DETAILS	215
L1.03	LAYOUT PLAN - SOUTH 2	031	L3.01	DRAINAGE PLAN - SOUTH 1	066	L5.11	COLUMBARIUM 3 ELEVATIONS	106	L10.02	MEMORIAL WALL GRADING PLAN SPOT ELEVATIONS	146	S3.10	BRIDGE FRAMING PLAN - SOUTH	182	I1.13	IRRIGATION DETAILS	216
L1.04	LAYOUT PLAN - NORTH 1	032	L3.02	DRAINAGE PLAN - SOUTH 2	067	L5.12	COLUMBARIUM 3 ELEVATIONS	107	L10.03	MEMORIAL WALL DETAILS	147	S3.11	2'-2" VOIDED SLAB GIRDER DETAILS 1	183	I1.14	IRRIGATION DETAILS	217
L1.05	LAYOUT PLAN - NORTH 2	033	L3.03	DRAINAGE PLAN - NORTH 1	068	L5.13	COLUMBARIUM 3 ELEVATIONS	108	L10.04	MEMORIAL WALL DETAILS	148	S3.12	2'-2" VOIDED SLAB GIRDER DETAILS 2	184	E1.00	ELECTRICAL SYMBOLS AND ABBREVIATION AND RISER	218
L1.06	KERSTETTER MEMORIAL DRIVE PLAN AND PROFILE 0+00 TO 9+00	034	L3.04	DRAINAGE PLAN - NORTH 2	069	L5.14	COLUMBARIUM 3 DETAILS	109	L11.01	SITE STRUCTURES	149	S3.13	VOIDED SLAB END PIER - SOUTH	185	E1.01	ELECTRICAL PANEL SCHEDULES	219
L1.07	KERSTETTER MEMORIAL DRIVE PLAN AND PROFILE 9+00 TO 14+54	035	L3.05	UNDERDRAIN PLAN - SOUTH SECTIONS 1, 2, 3, AND 4	070	L5.15	COLUMBARIUM 3 DETAILS	110	L12.00	WATER MAIN EXTENSION OVERALL PLAN	150	S3.14	SIDEWALK AND CURB - SOUTH	186	E1.02	ELECTRICAL DETAILS	220
L1.08	YOUNG MEMORIAL DRIVE PLAN AND PROFILE 0+00 TO 7+00	036	L3.06	UNDERDRAIN PLAN - NORTH SECTIONS 10, 10B, 12, AND 13	071	L6.01	COLUMBARIUM 4 ENLARGED PLAN	111	L12.01	WATER MAIN EXTENSION PLAN - NORTH 1	151			E2.00	ELECTRICAL POWER PLAN	221	
			L3.07	COLUMBARIUM 3 DRAINAGE PLAN	072	L6.02	COLUMBARIUM 4 GRADING PLAN SPOT ELEVATIONS	112									
			L3.08	COLUMBARIUM 4 DRAINAGE PLAN	073	L6.03	COLUMBARIUM 4 GRADING WALK SPOT ELEVATIONS	113									
			L3.09	COLUMBARIUM 5 DRAINAGE PLAN	074	L6.04	COLUMBARIUM 4 SCORING	114									
			L3.10	POND N DRAINAGE PLAN	075	L6.05	COLUMBARIUM 4 ADDRESSING	115									
			L3.11	POND S-1 AND POND S-3 DRAINAGE PLANS	076	L6.06	COLUMBARIUM 4 CAP PLAN	116									

AMENDMENT 4 11/1/2011 Revisions: _____ Date: _____	CONSULTANTS: Anderson Engineering of Minnesota, LLC 13600 1st Avenue North, Suite 100, Plymouth, MN 55441 TEL: (763) 412-4000 FAX: (763) 412-4000 www.aem-ae.com	Aqua Engineering, Inc. Innovative Water Solutions 4803 Innovation Drive Fort Collins, Colorado 80525 Phone: (970) 228-5668 Fax: (970) 228-3855	JJR landscape architecture planning urban design civil engineering environmental science JRJ, LLC 110 MILLER AVENUE, ANN ARBOR, MICHIGAN 48104 734.662.4457 T 734.662.0779 F www.jjr-us.com	RUSHING Engineering - Estimation - Delivery BLACKBIRD	ALLEGANCE GROUP, LLC		ARCHITECT/ENGINEERS: kpff Consulting Engineers 1601 Fifth Avenue, Suite 1600 Seattle, Washington 98101-3665 (206) 622-5822 Fax (206) 622-8130	Drawing Title: COVER SHEET AND DRAWING INDEX Approved Project Director: _____	Project Title: TAHOMA NATIONAL CEMETERY PHASE 2 GRAVESITE DEVELOPMENT 18600 SE 240TH STREET, KENT WASHINGTON	Project Number: 919PC2007 Drawing Reference Number: 001 Drawing Number: X1.01	Location: KENT, WASHINGTON Date: 9-15-2011 Checked: SSM Drawn: JMM	Office of Construction and Facilities Management
---	---	---	--	--	-----------------------------	--	---	---	--	---	---	---

three inches = one foot
 one and one half inches = one foot
 one inch = one foot
 three quarters inch = one foot
 one half inch = one foot
 three eighths inch = one foot
 one quarter inch = one foot
 one eighth inch = one foot

A
 B
 C
 D
 E
 F