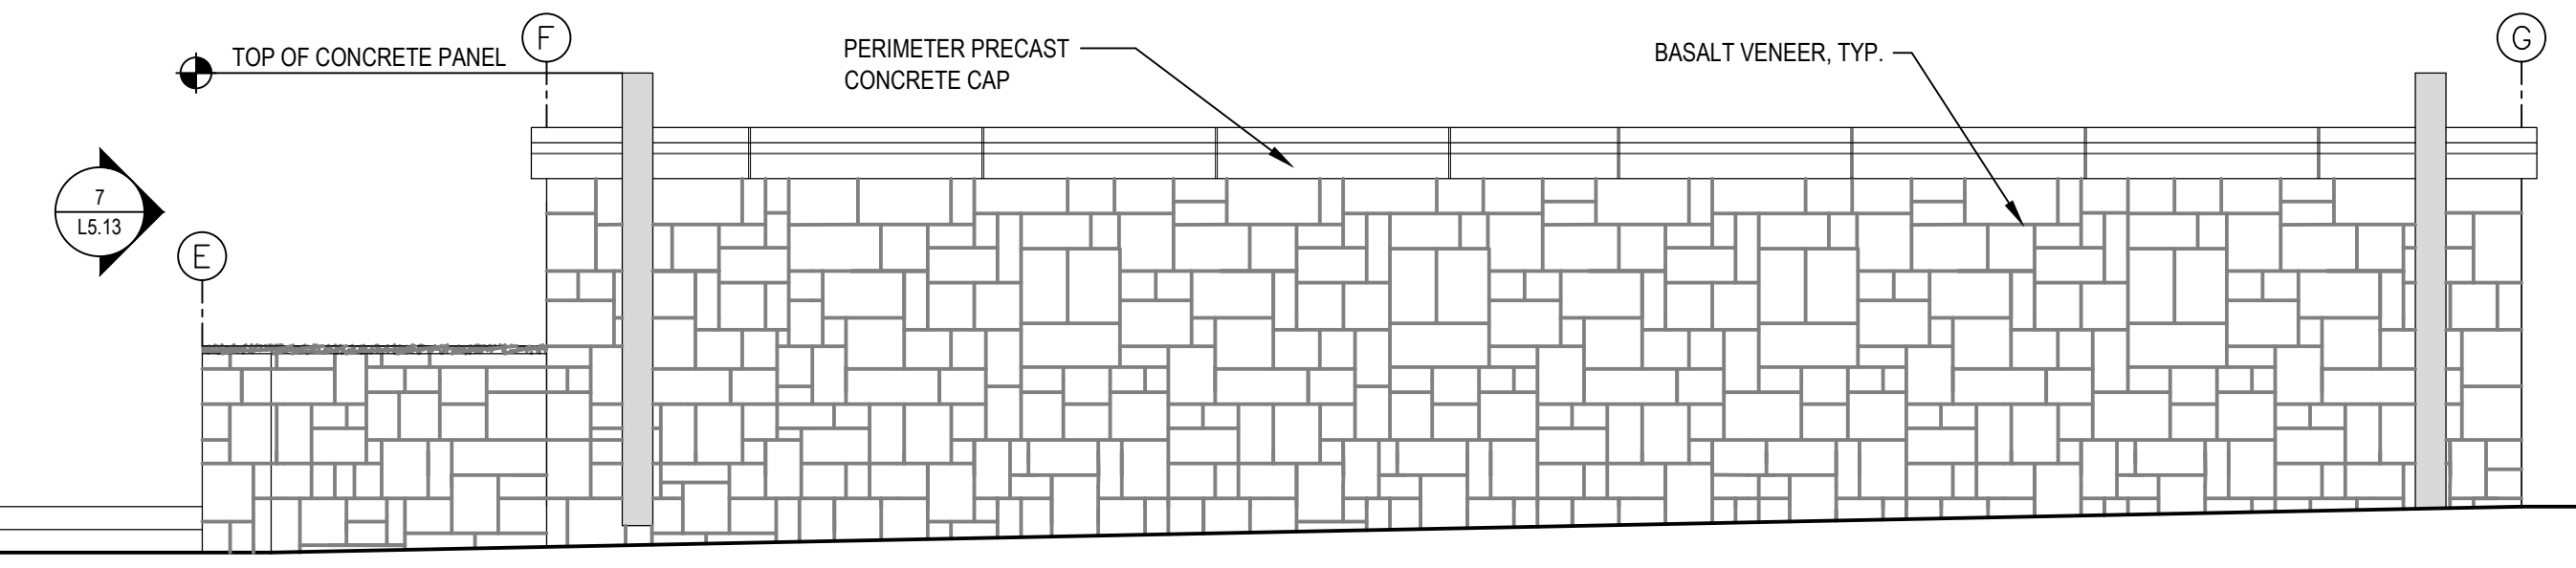
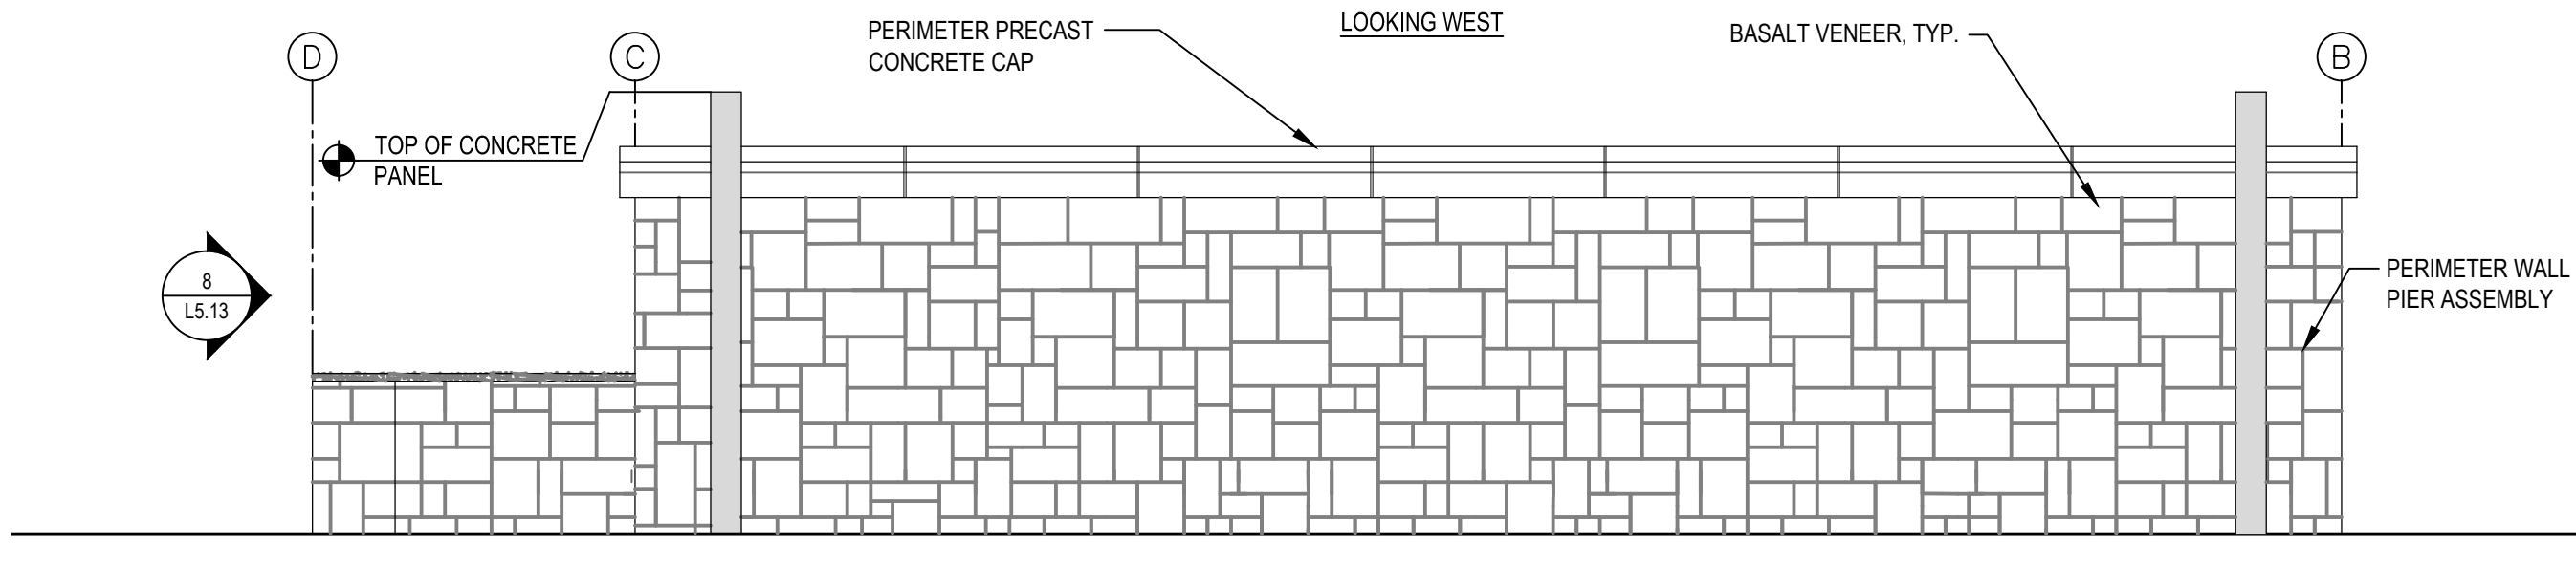
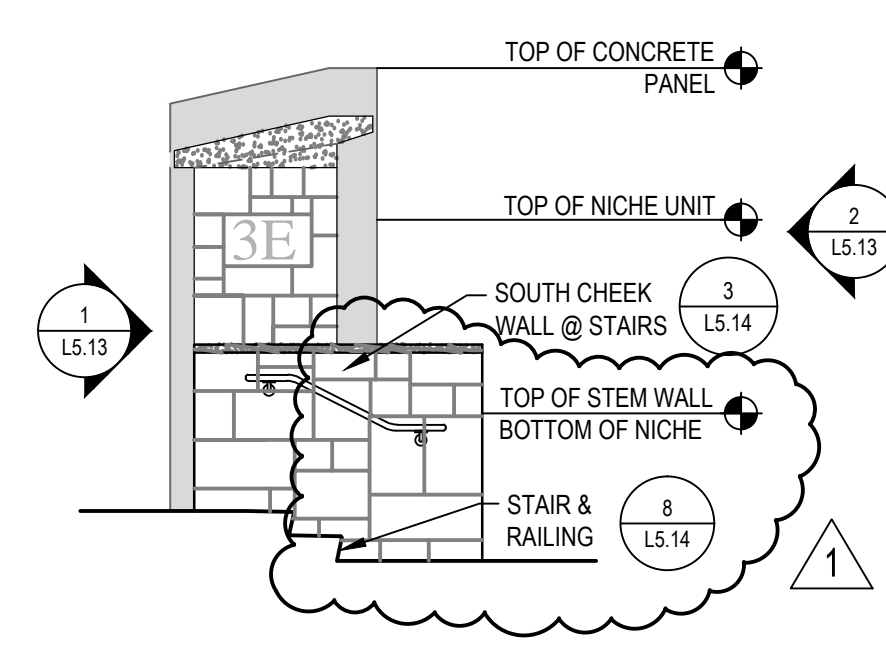
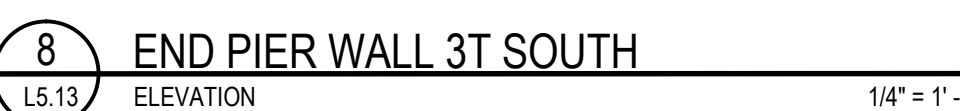

$$1/4^* = 1^-$$

$$1/4^* = 1^-$$


$$1/4'' = 1' - 0''$$

 $1/4'' =$ 

7 END PIER WALL 3E NORTH
L5.13 ELEVATION 1/4" = 1' - 0"



8 END PIER WALL 3T SOUTH
L5.13 ELEVATION 1/4" = 1' -