


DEMOLITION PLAN

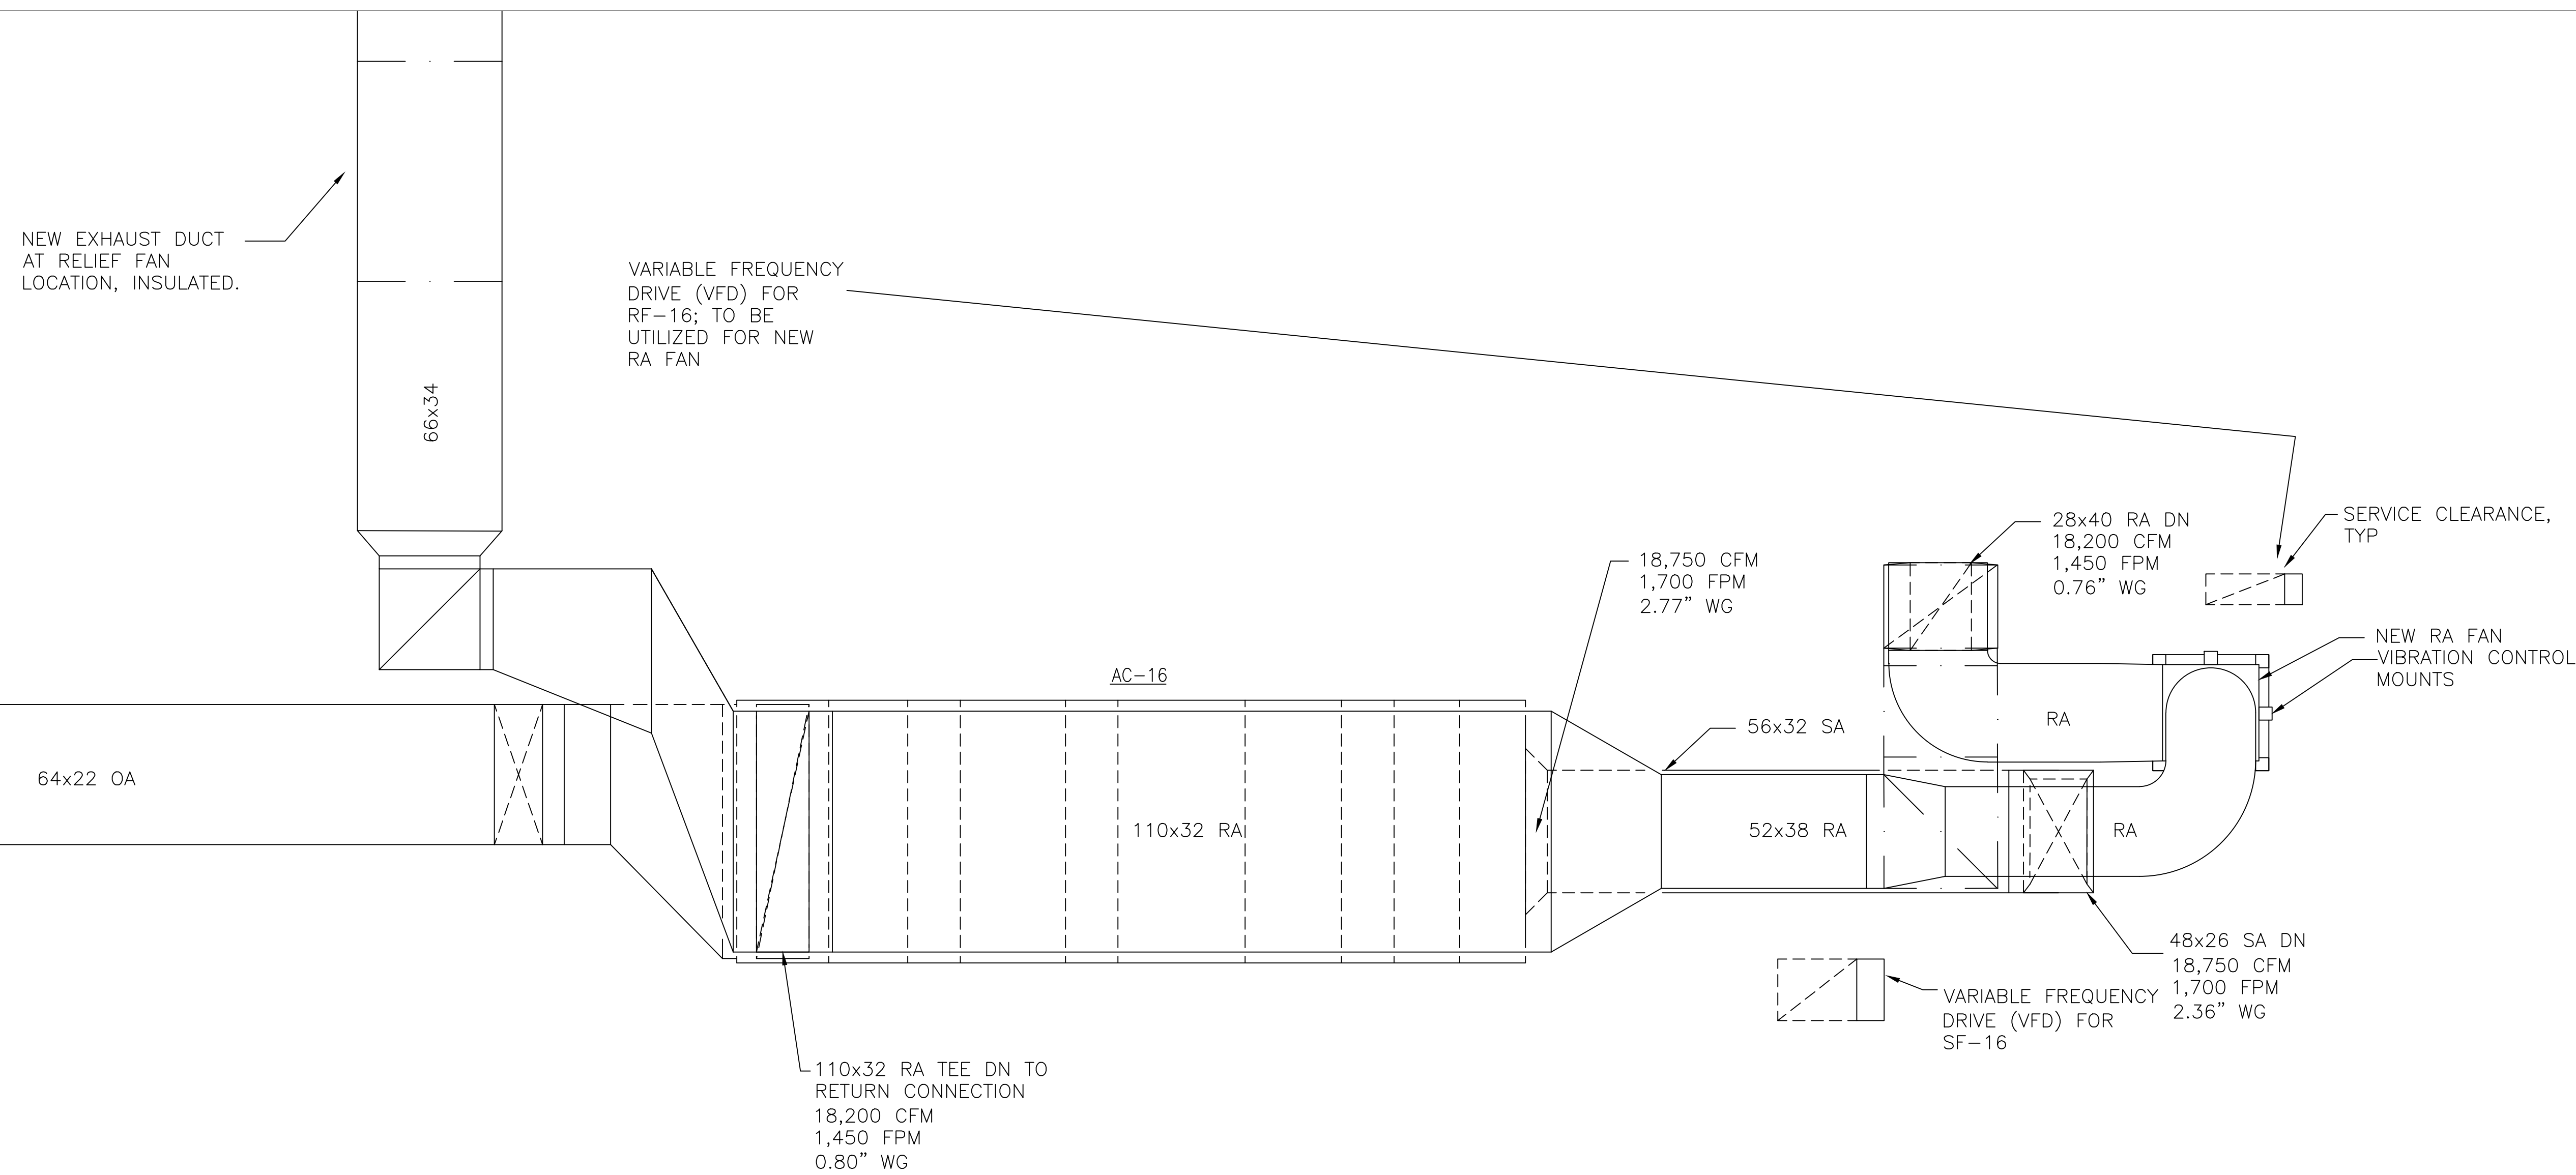

NEW BUILD

SCALE: NTS

GENERAL NOTES

1 DRAWING IS DIAGRAMATIC, IT IS THE CONTRACTOR'S RESPONSIBILITY TO CONFIRM AND CLARIFY PRIOR TO PRESENTING THEIR PROPOSAL.

DRAWING TITLE

AHU 16

PROJECT TITLE

OPERATING ROOM AIR
BALANCE PROJECT

DATE

24 MAY 15

PROJECT NUMBER

DRAWING NO.

MH201

Dwg 1 of 1

BUILDING NUMBER

JLM

CHECKED


KS

DRAWN

KS

LOCATION

C.A.V.H.S., LR DIVISION

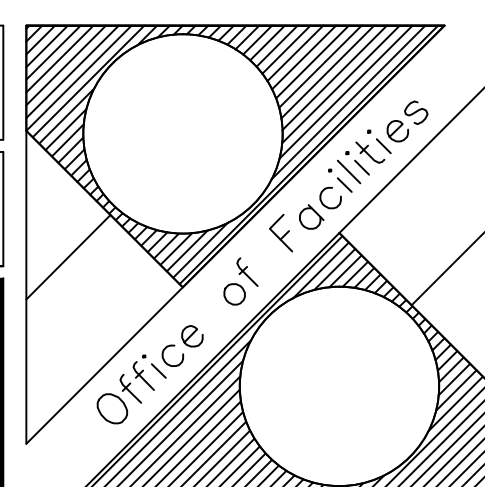

DEPARTMENT OF
VETERANS AFFAIRS

