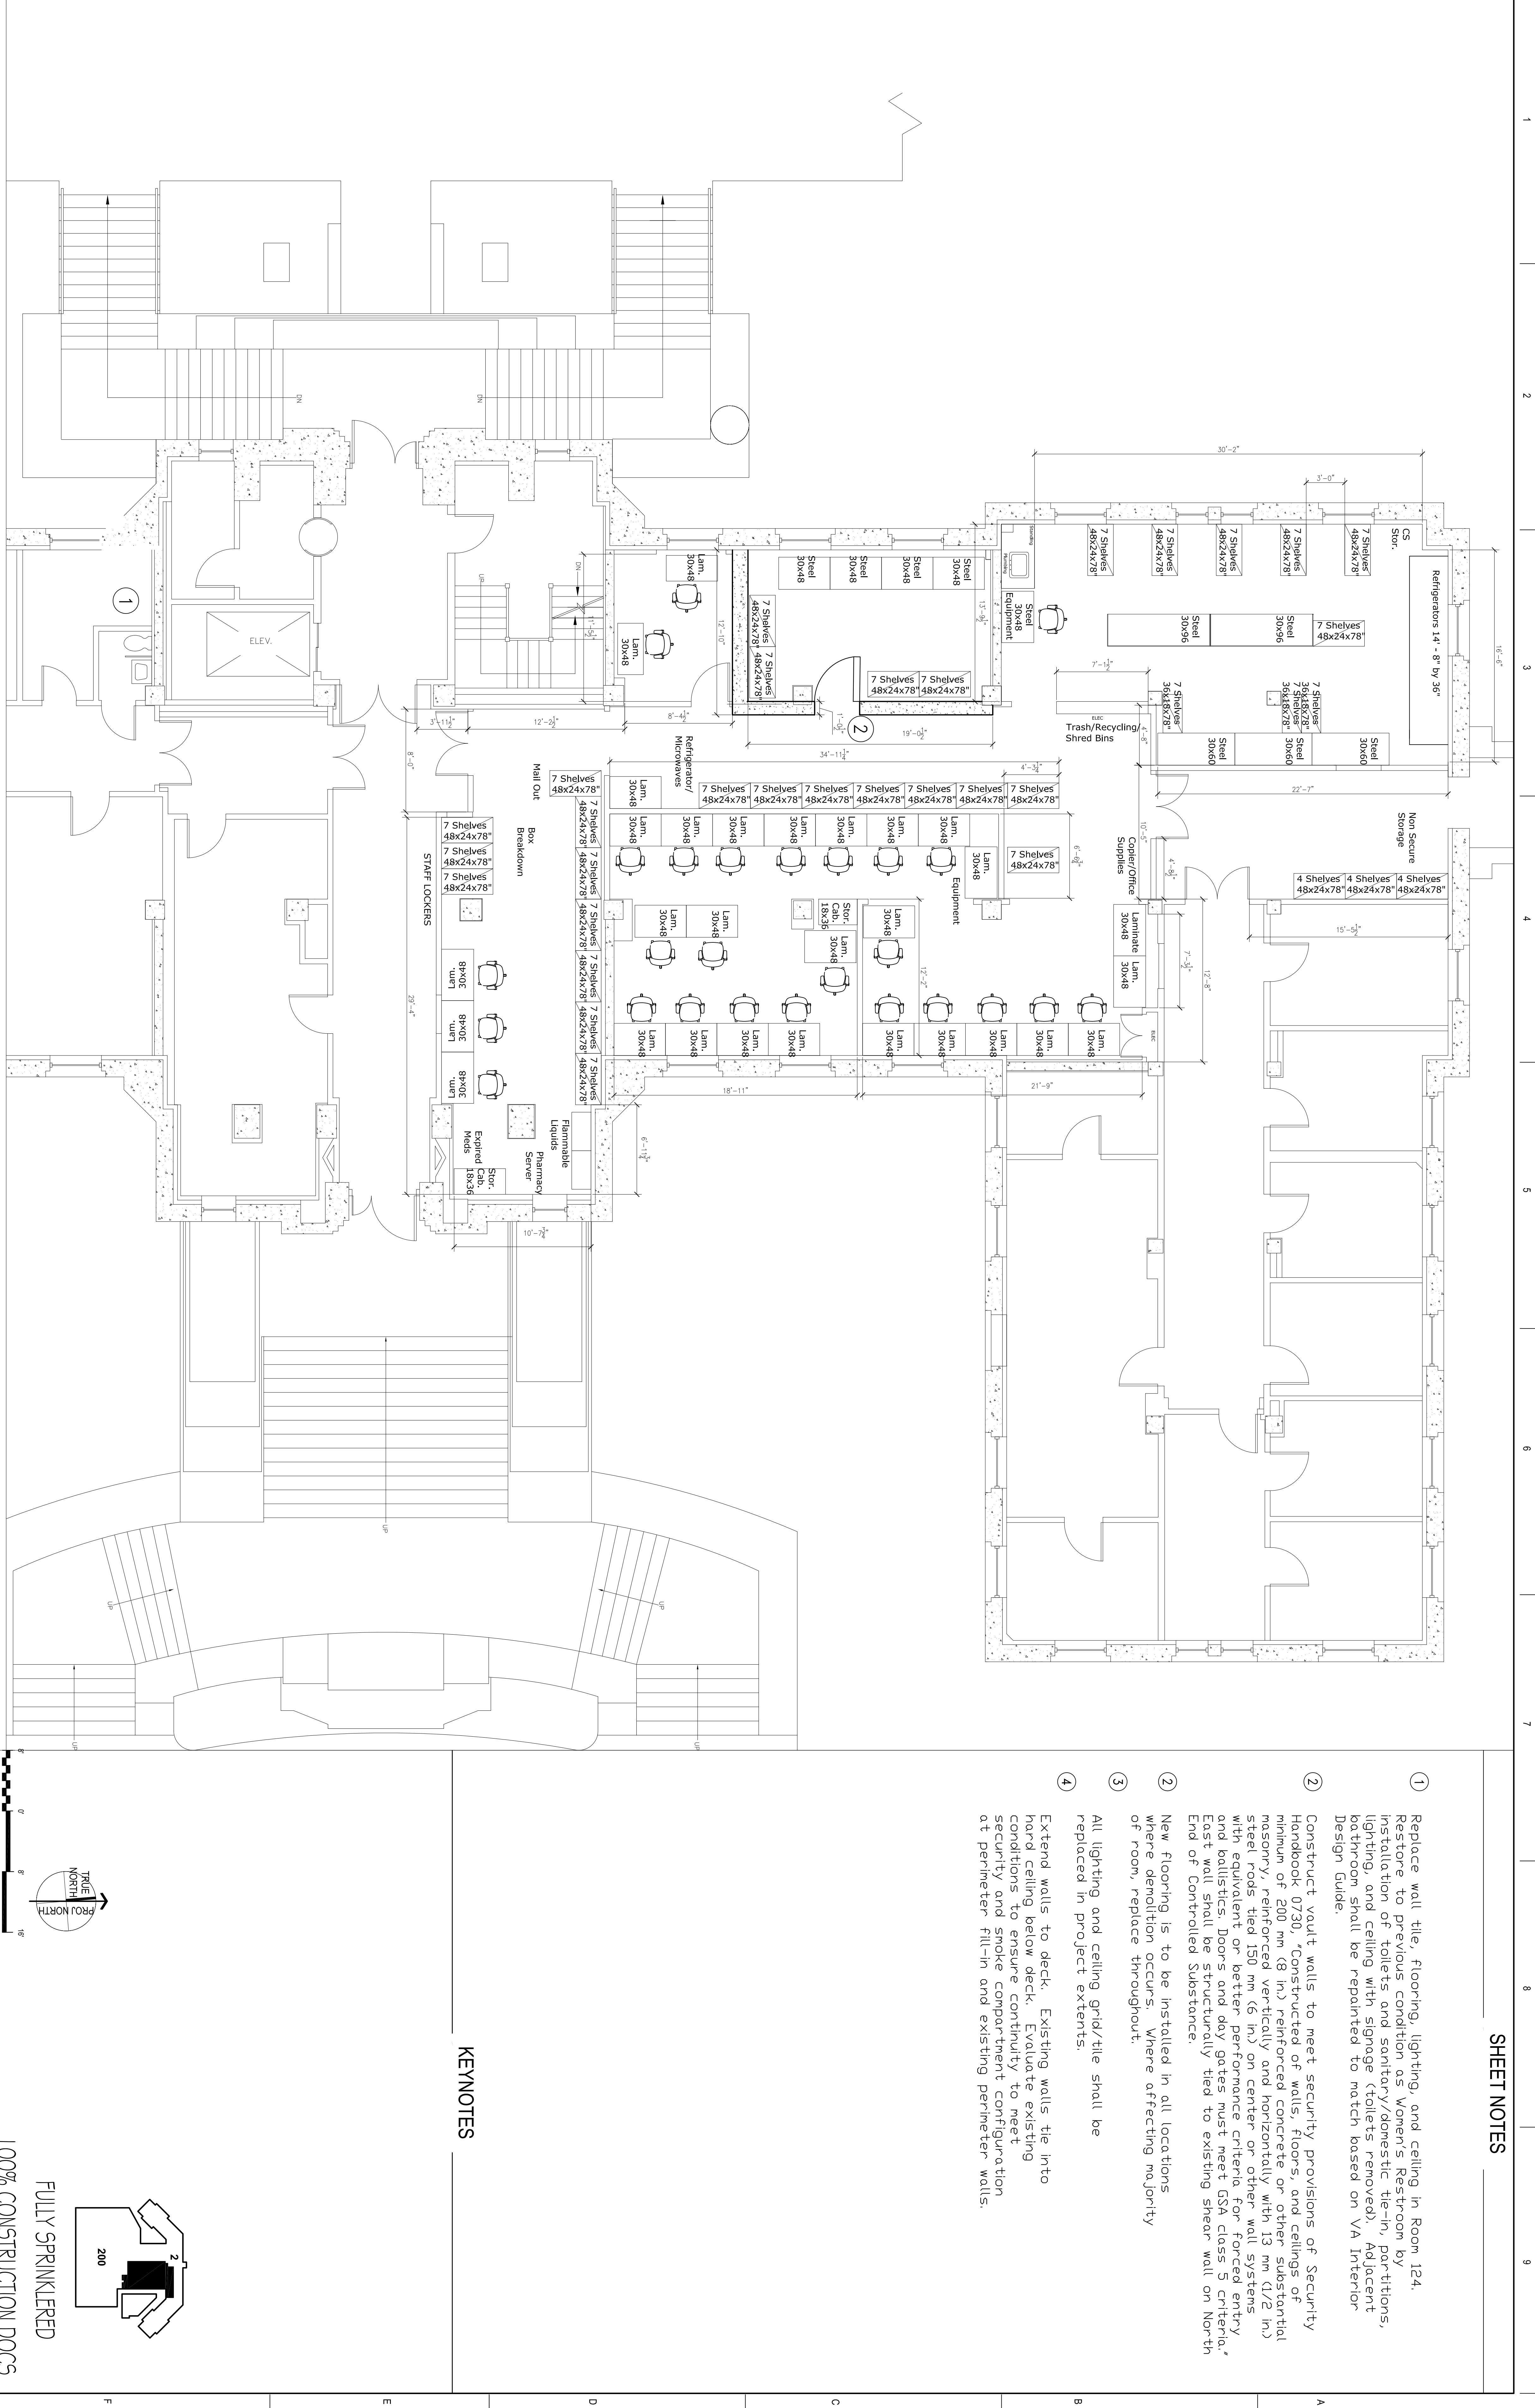


PHASE 1 - CONSTRUCT OUTPATIENT PHARMACY SWING SPACE

[illegible]