




LITTER BATH ELEVATION	N
SCALE: 3/8"=1'-0"	A5.1

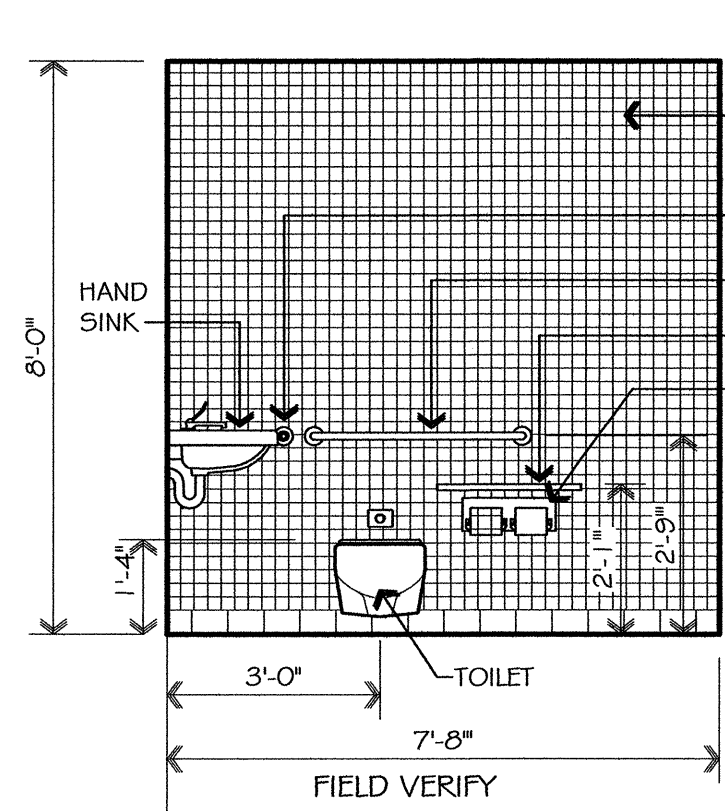


LITTER BATH ELEVATION	P
SCALE: 3/8"=1'-0"	A5.1

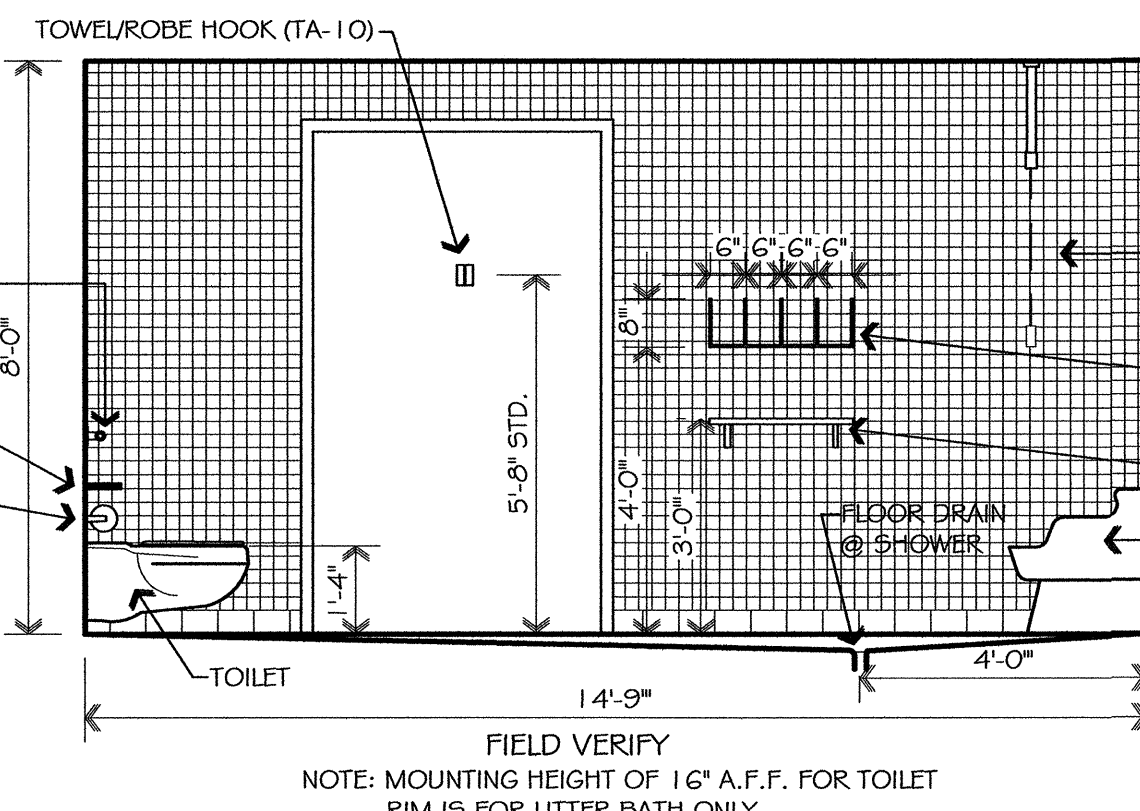


LITTER BATH ELEVATION	Q
SCALE: 3/8"=1'-0"	A5.1

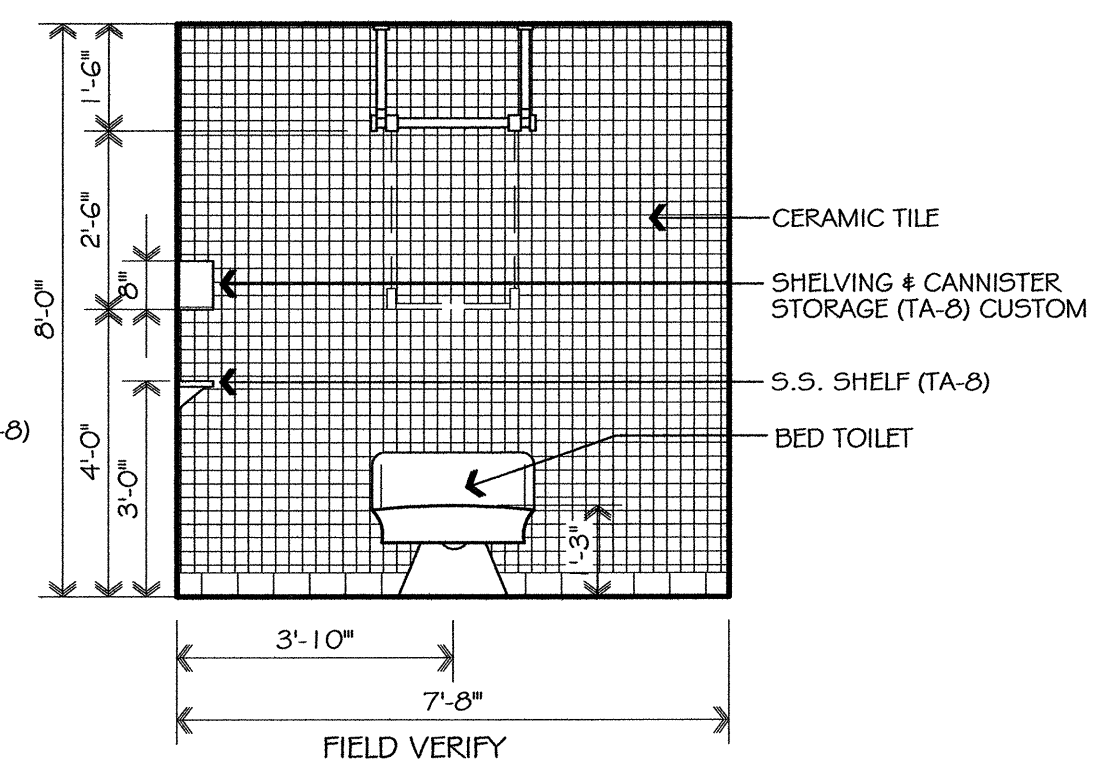


LITTER BATH ELEVATION	R
SCALE: 3/8"=1'-0"	A5.1

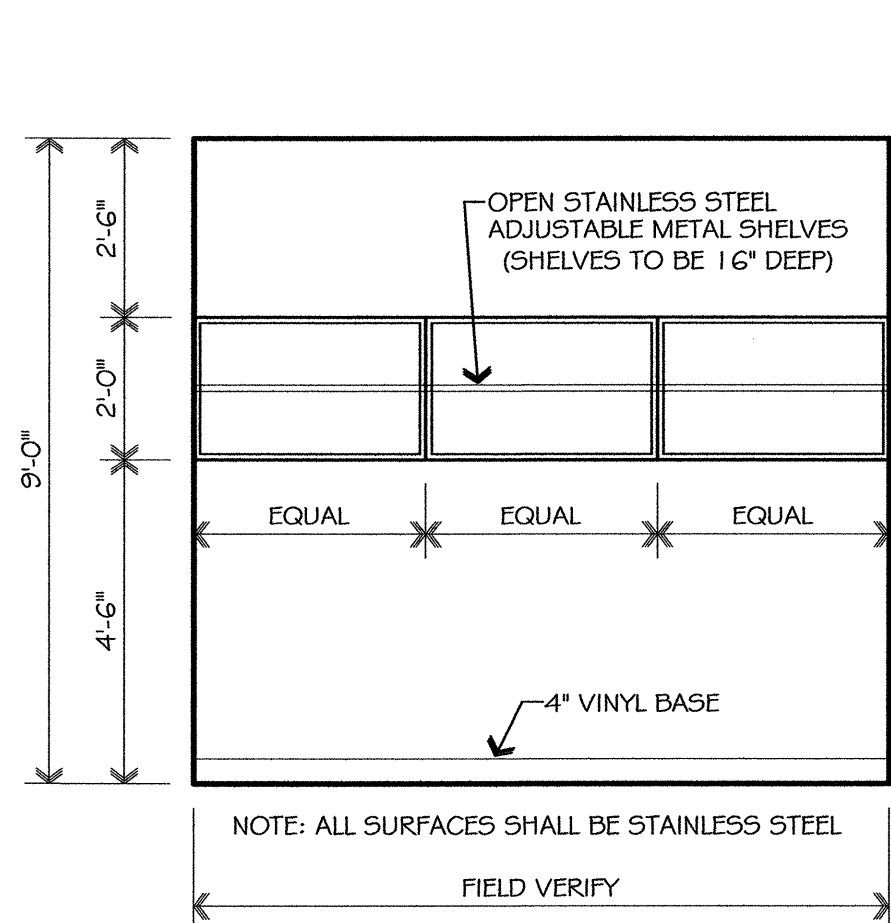


CLEAN UTILITY ELEVATION	G
SCALE: 3/8"=1'-0"	A5.1

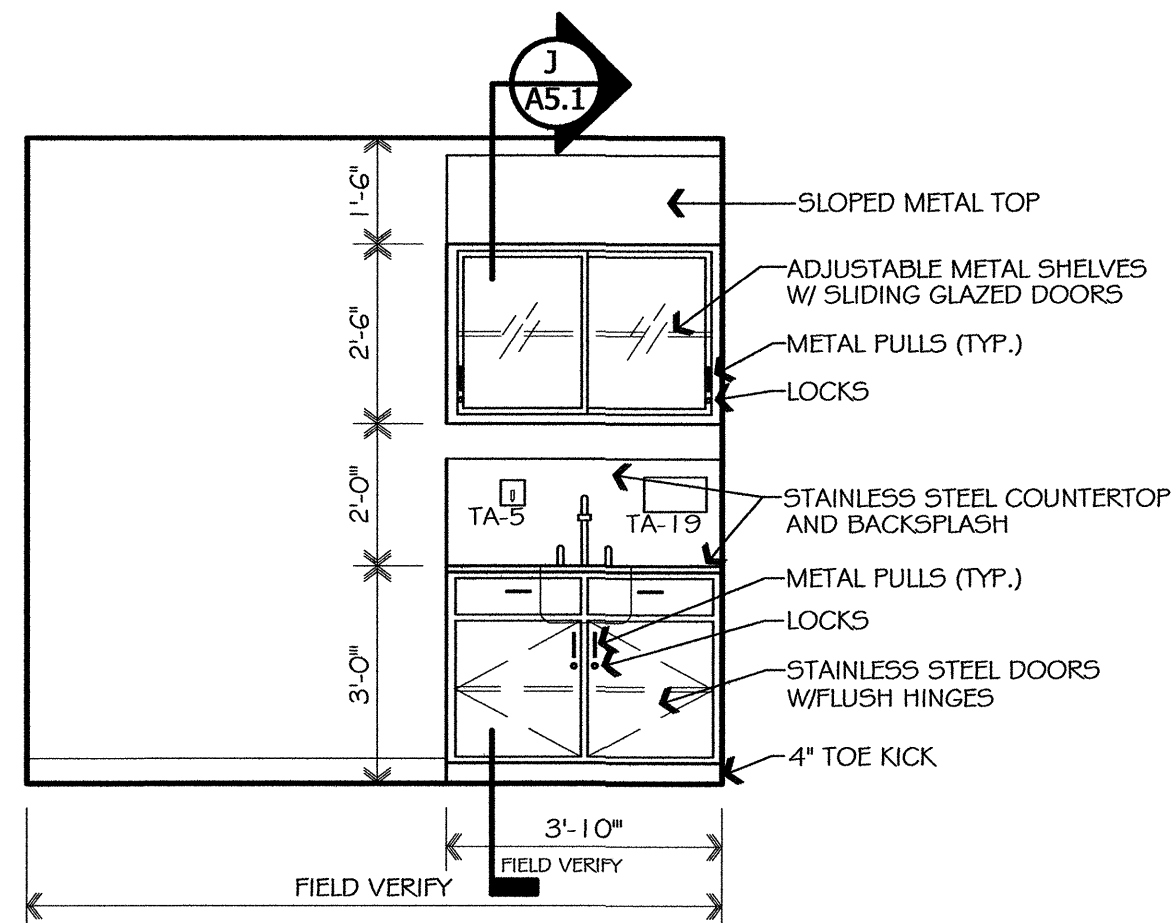


CLEAN UTILITY ELEVATION	H
SCALE: 3/8"=1'-0"	A5.1

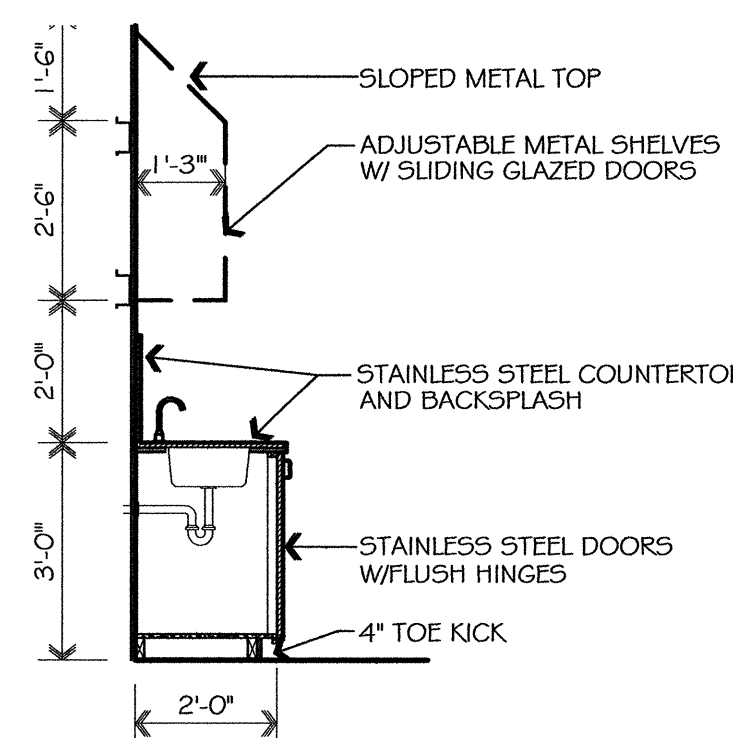


CABINET DETAIL	J
SCALE: 3/8"=1'-0"	A5.1

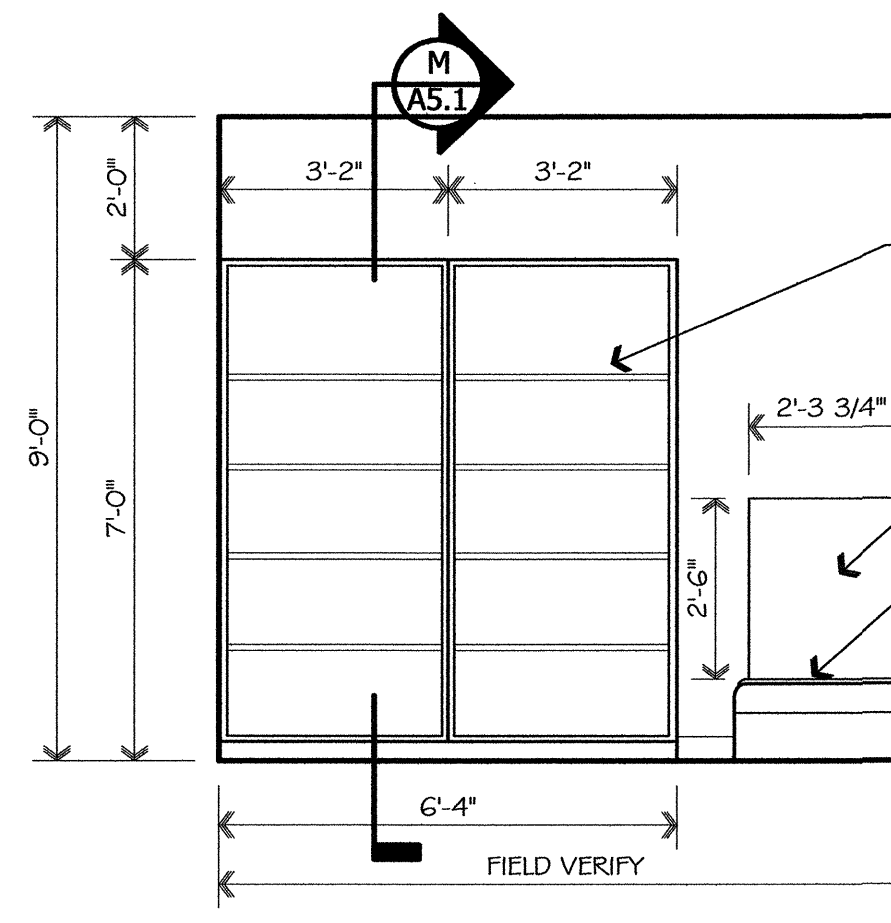


H.A.C. ELEVATION	K
SCALE: 3/8"=1'-0"	A5.1

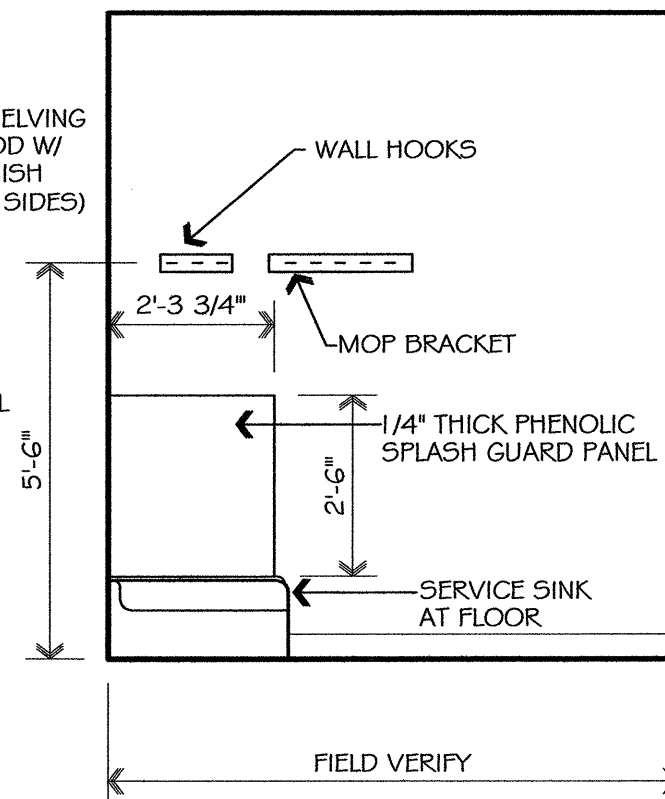


H.A.C. ELEVATION	L
SCALE: 3/8"=1'-0"	A5.1

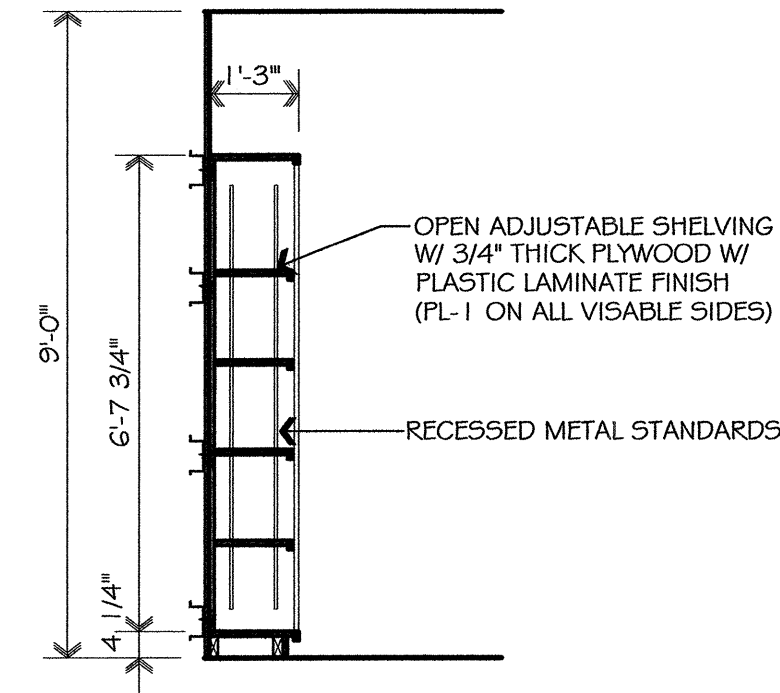


SHELVING DETAIL	M
SCALE: 3/8"=1'-0"	A5.1

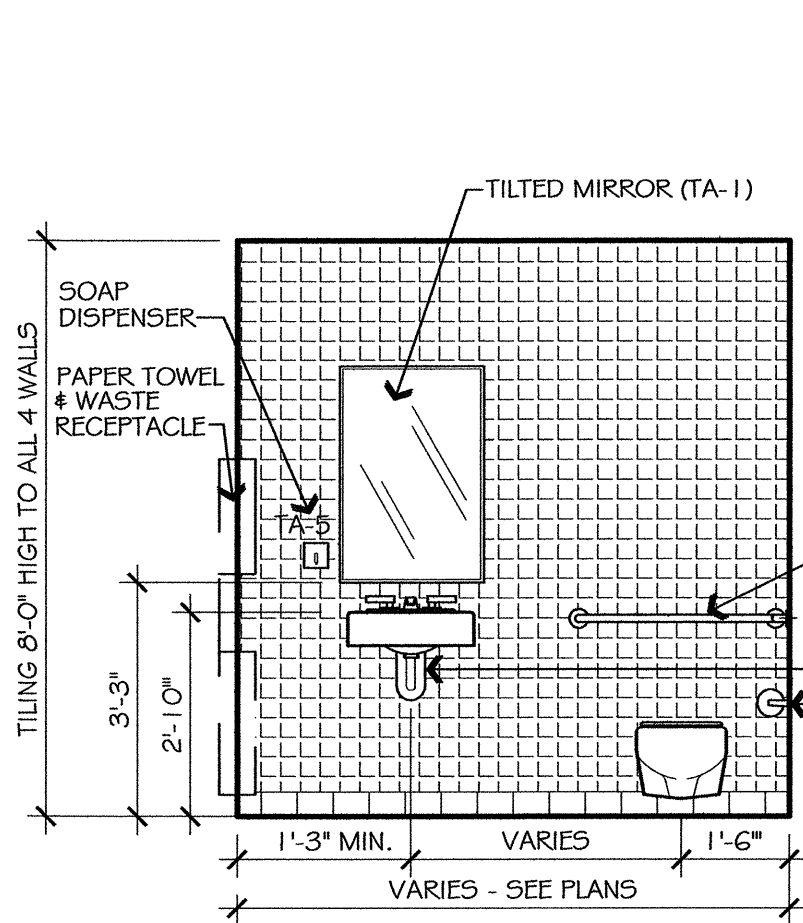


TOILET ELEVATION	A
SCALE: 3/8"=1'-0"	A5.1

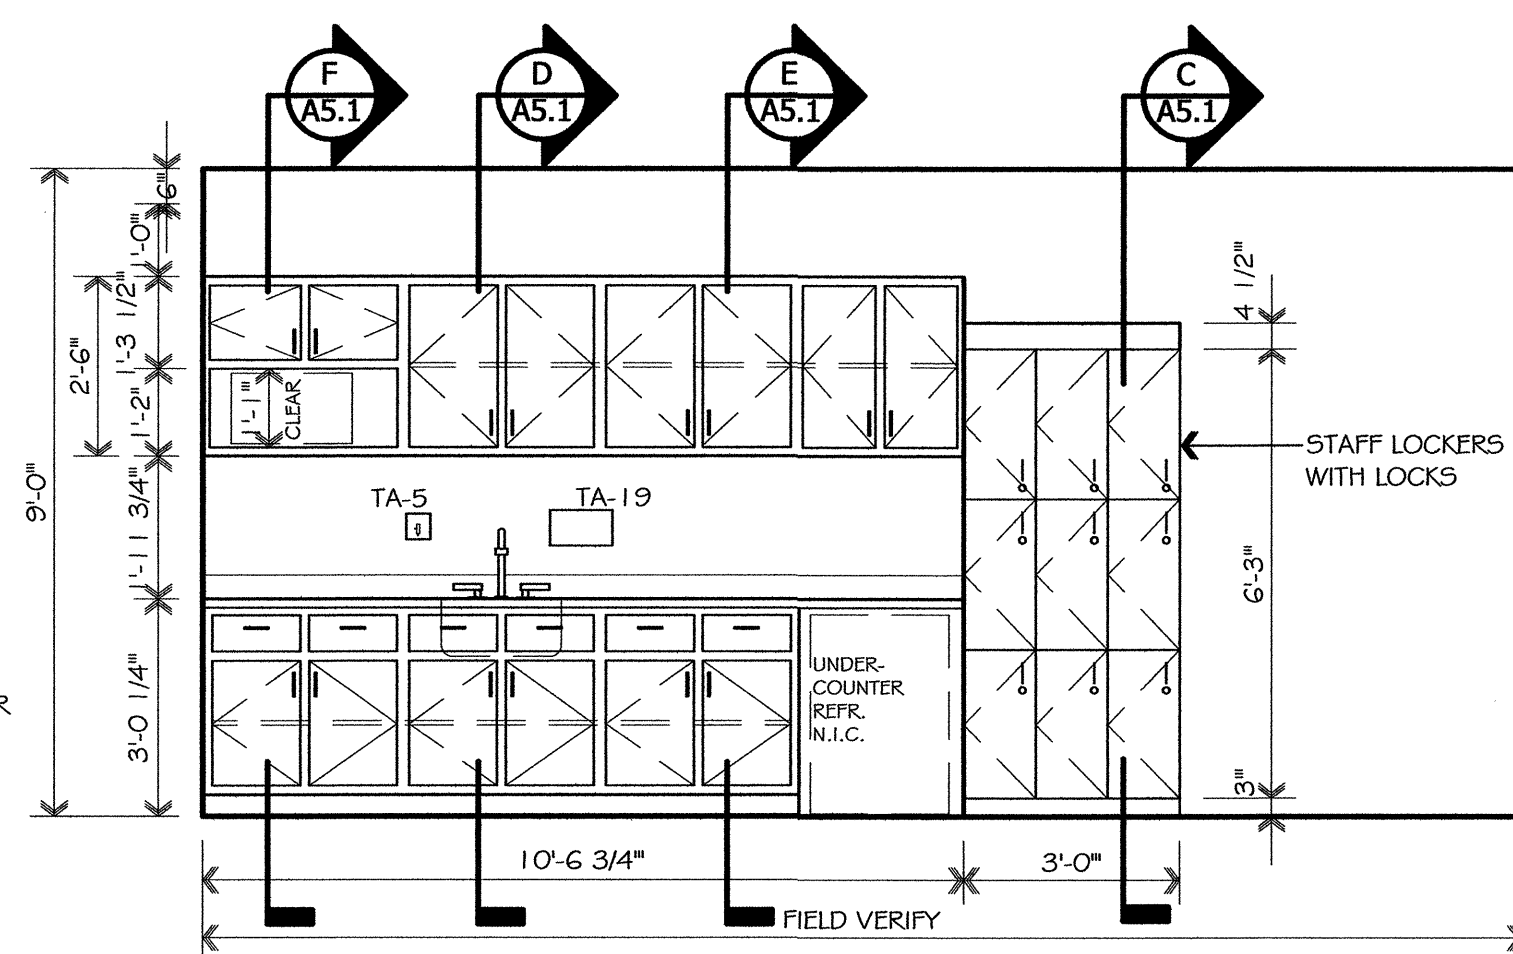


BREAK ROOM ELEVATION	B
SCALE: 3/8"=1'-0"	A5.1

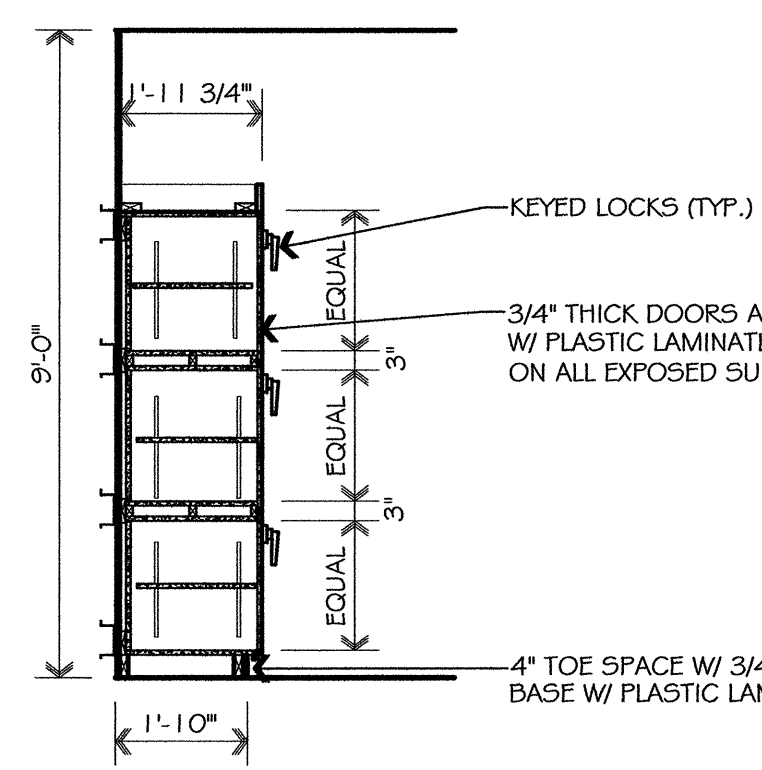


LOCKER DETAIL	C
SCALE: 3/8"=1'-0"	A5.1

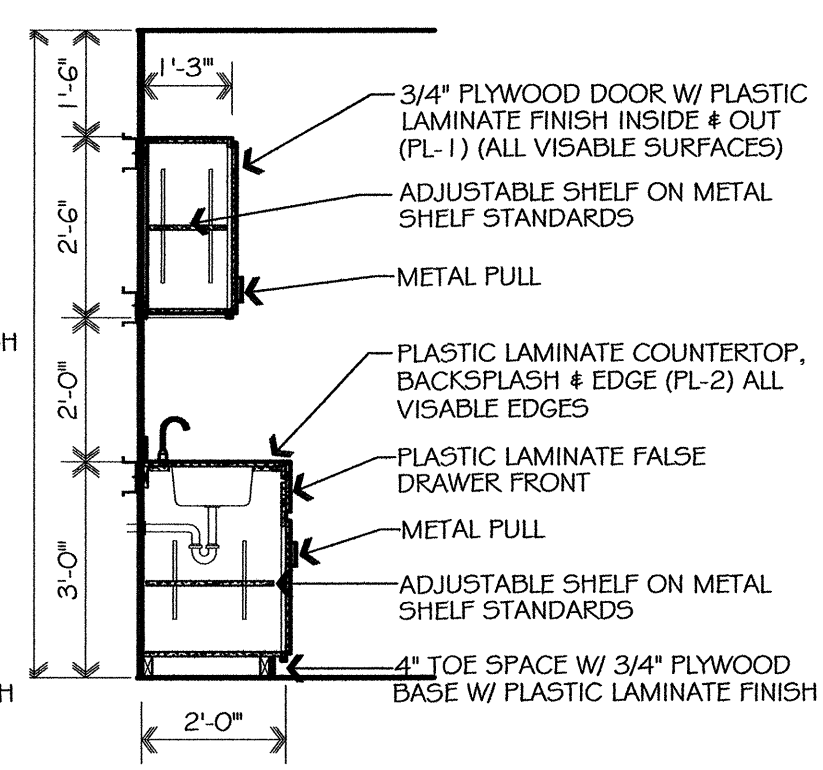

CABINET DETAIL	D
SCALE: 3/8"=1'-0"	A5.1

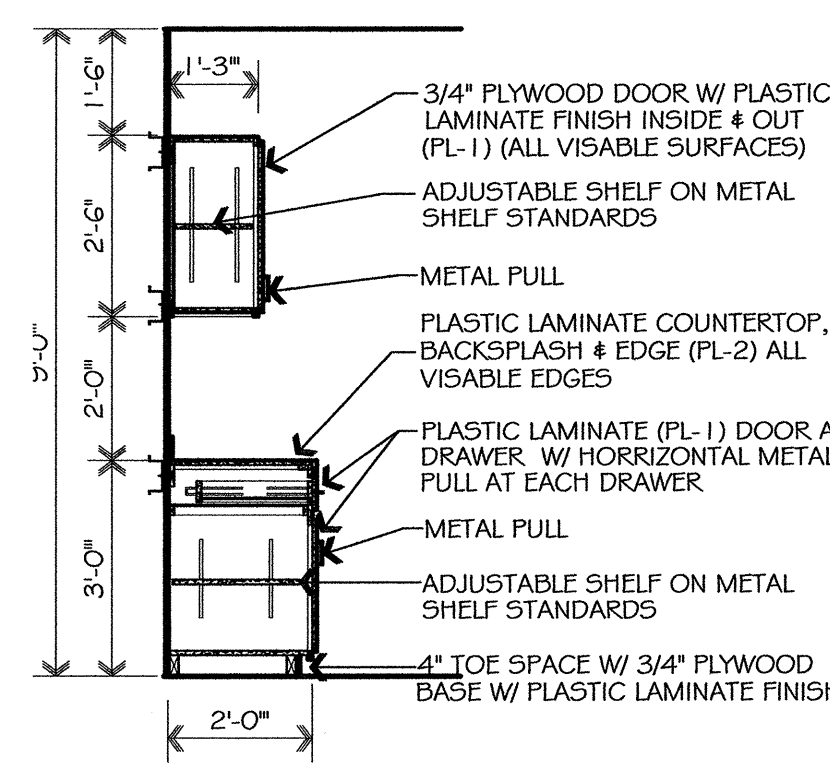


CABINET DETAIL	E
SCALE: 3/8"=1'-0"	A5.1

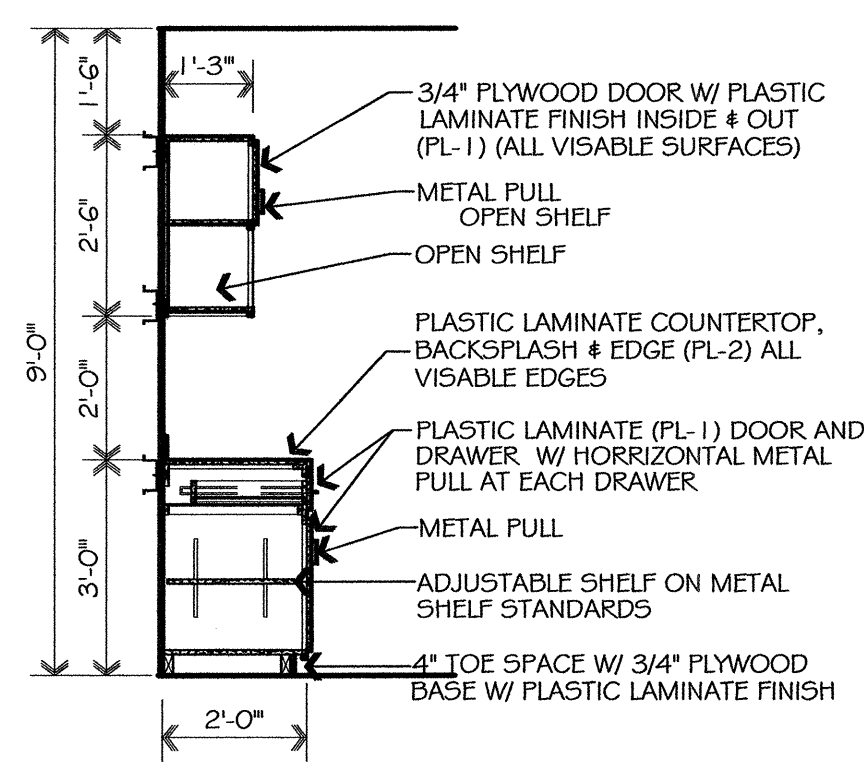

CABINET DETAIL	F
SCALE: 3/8"=1'-0"	A5.1

REVISIONS:	DATE:	DRAWN BY:
		J. OLIVER
		CHECKED BY:
		R. S. VIRGO

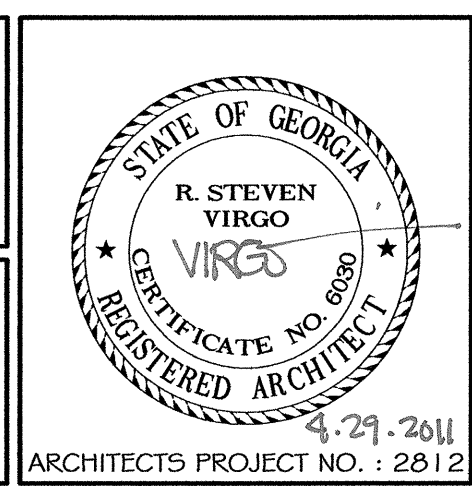

VIRGO GAMBILL
ARCHITECTS
2531 CENTER WEST PARKWAY,
SUITE 200
AUGUSTA, GEORGIA 30909
(706) 736-3661

MEMBERS OF THE
AMERICAN INSTITUTE
OF ARCHITECTS

THIS DOCUMENT IS PROPERTY OF VIRGO GAMBILL ARCHITECTS. THE UNAUTHORIZED REPRODUCTION, COPYING, OR OTHERWISE USE OF THIS DOCUMENT IS STRICTLY PROHIBITED AND ANY INFRINGEMENT THEREUPON IS SUBJECT TO LEGAL ACTION. 2007 © VIRGO GAMBILL ARCHITECTS

APPROVED BY:

MEDICAL CENTER DIRECTOR

APPROVED BY:

FACILITY MANAGEMENT SERV LINE EXEC

PROJECT TITLE:

RENOVATE "E" WING
BUILDING 801, DOWNTOWN DIVISION
AUGUSTA, GEORGIA

DRAWING TITLE:

INTERIOR ELEVATIONS / DETAILS

DATE:

APRIL 29, 2011

VA PROJECT NO.

509-318E

DRAWING NO.

801-A5.1

DWG. 16 of 44

