



GENERAL NOTES: (THIS SHEET ONLY)

- CONTRACTOR SHALL FIELD VERIFY AND REMOVE ALL EXISTING MEDICAL GAS PIPING TO EXISTING HEADWALLS AND APPURTENANCES AS SHOWN ON PLAN.
- REMOVE EXISTING MEDICAL GAS IN CEILING. REMOVE ASSOCIATED PIPING BACK TO ZONE VALVES.


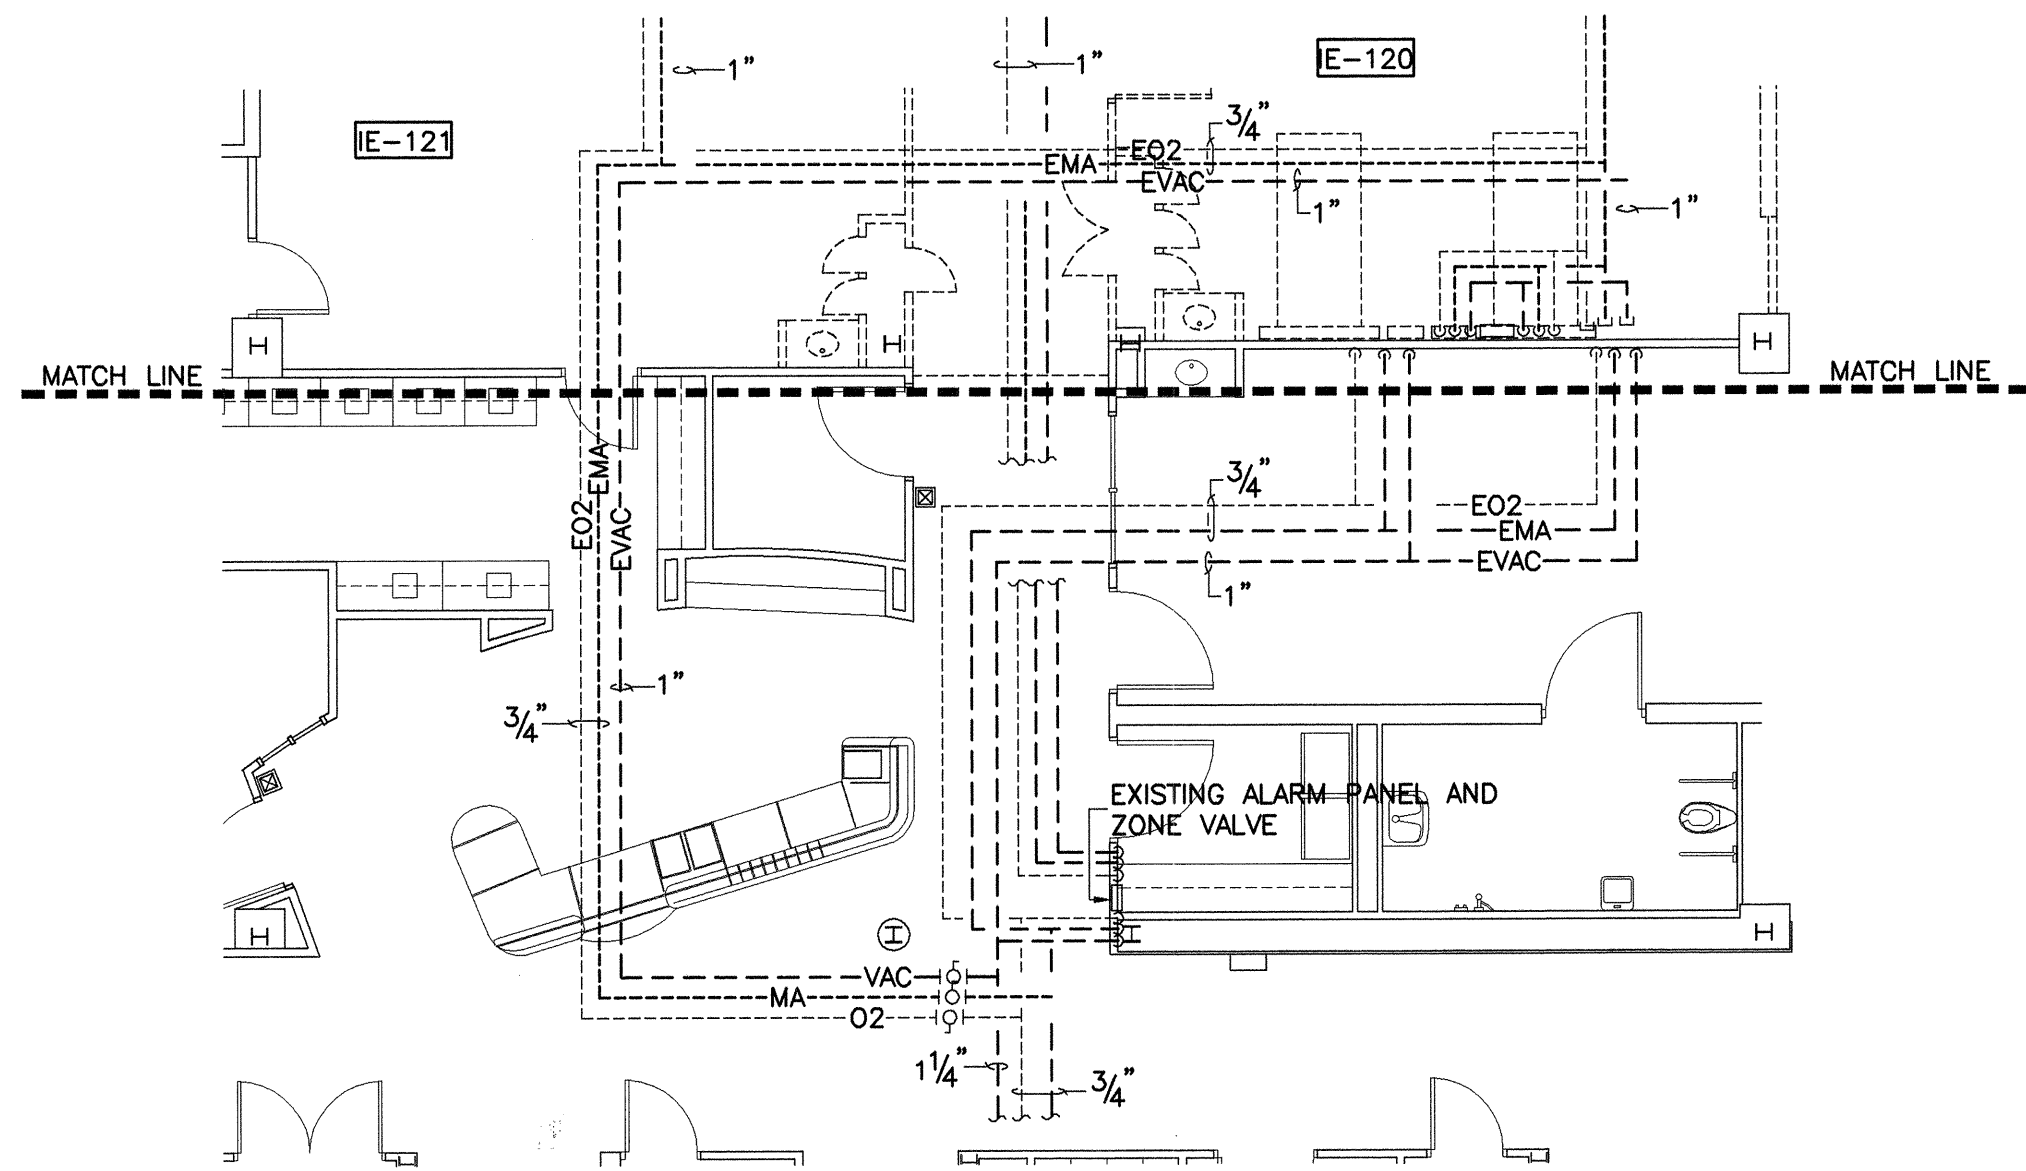


2 PLUMBING DEMOLITION - MEDICAL GAS PLAN  
P1.3 SCALE: 1/8" = 1'-0"

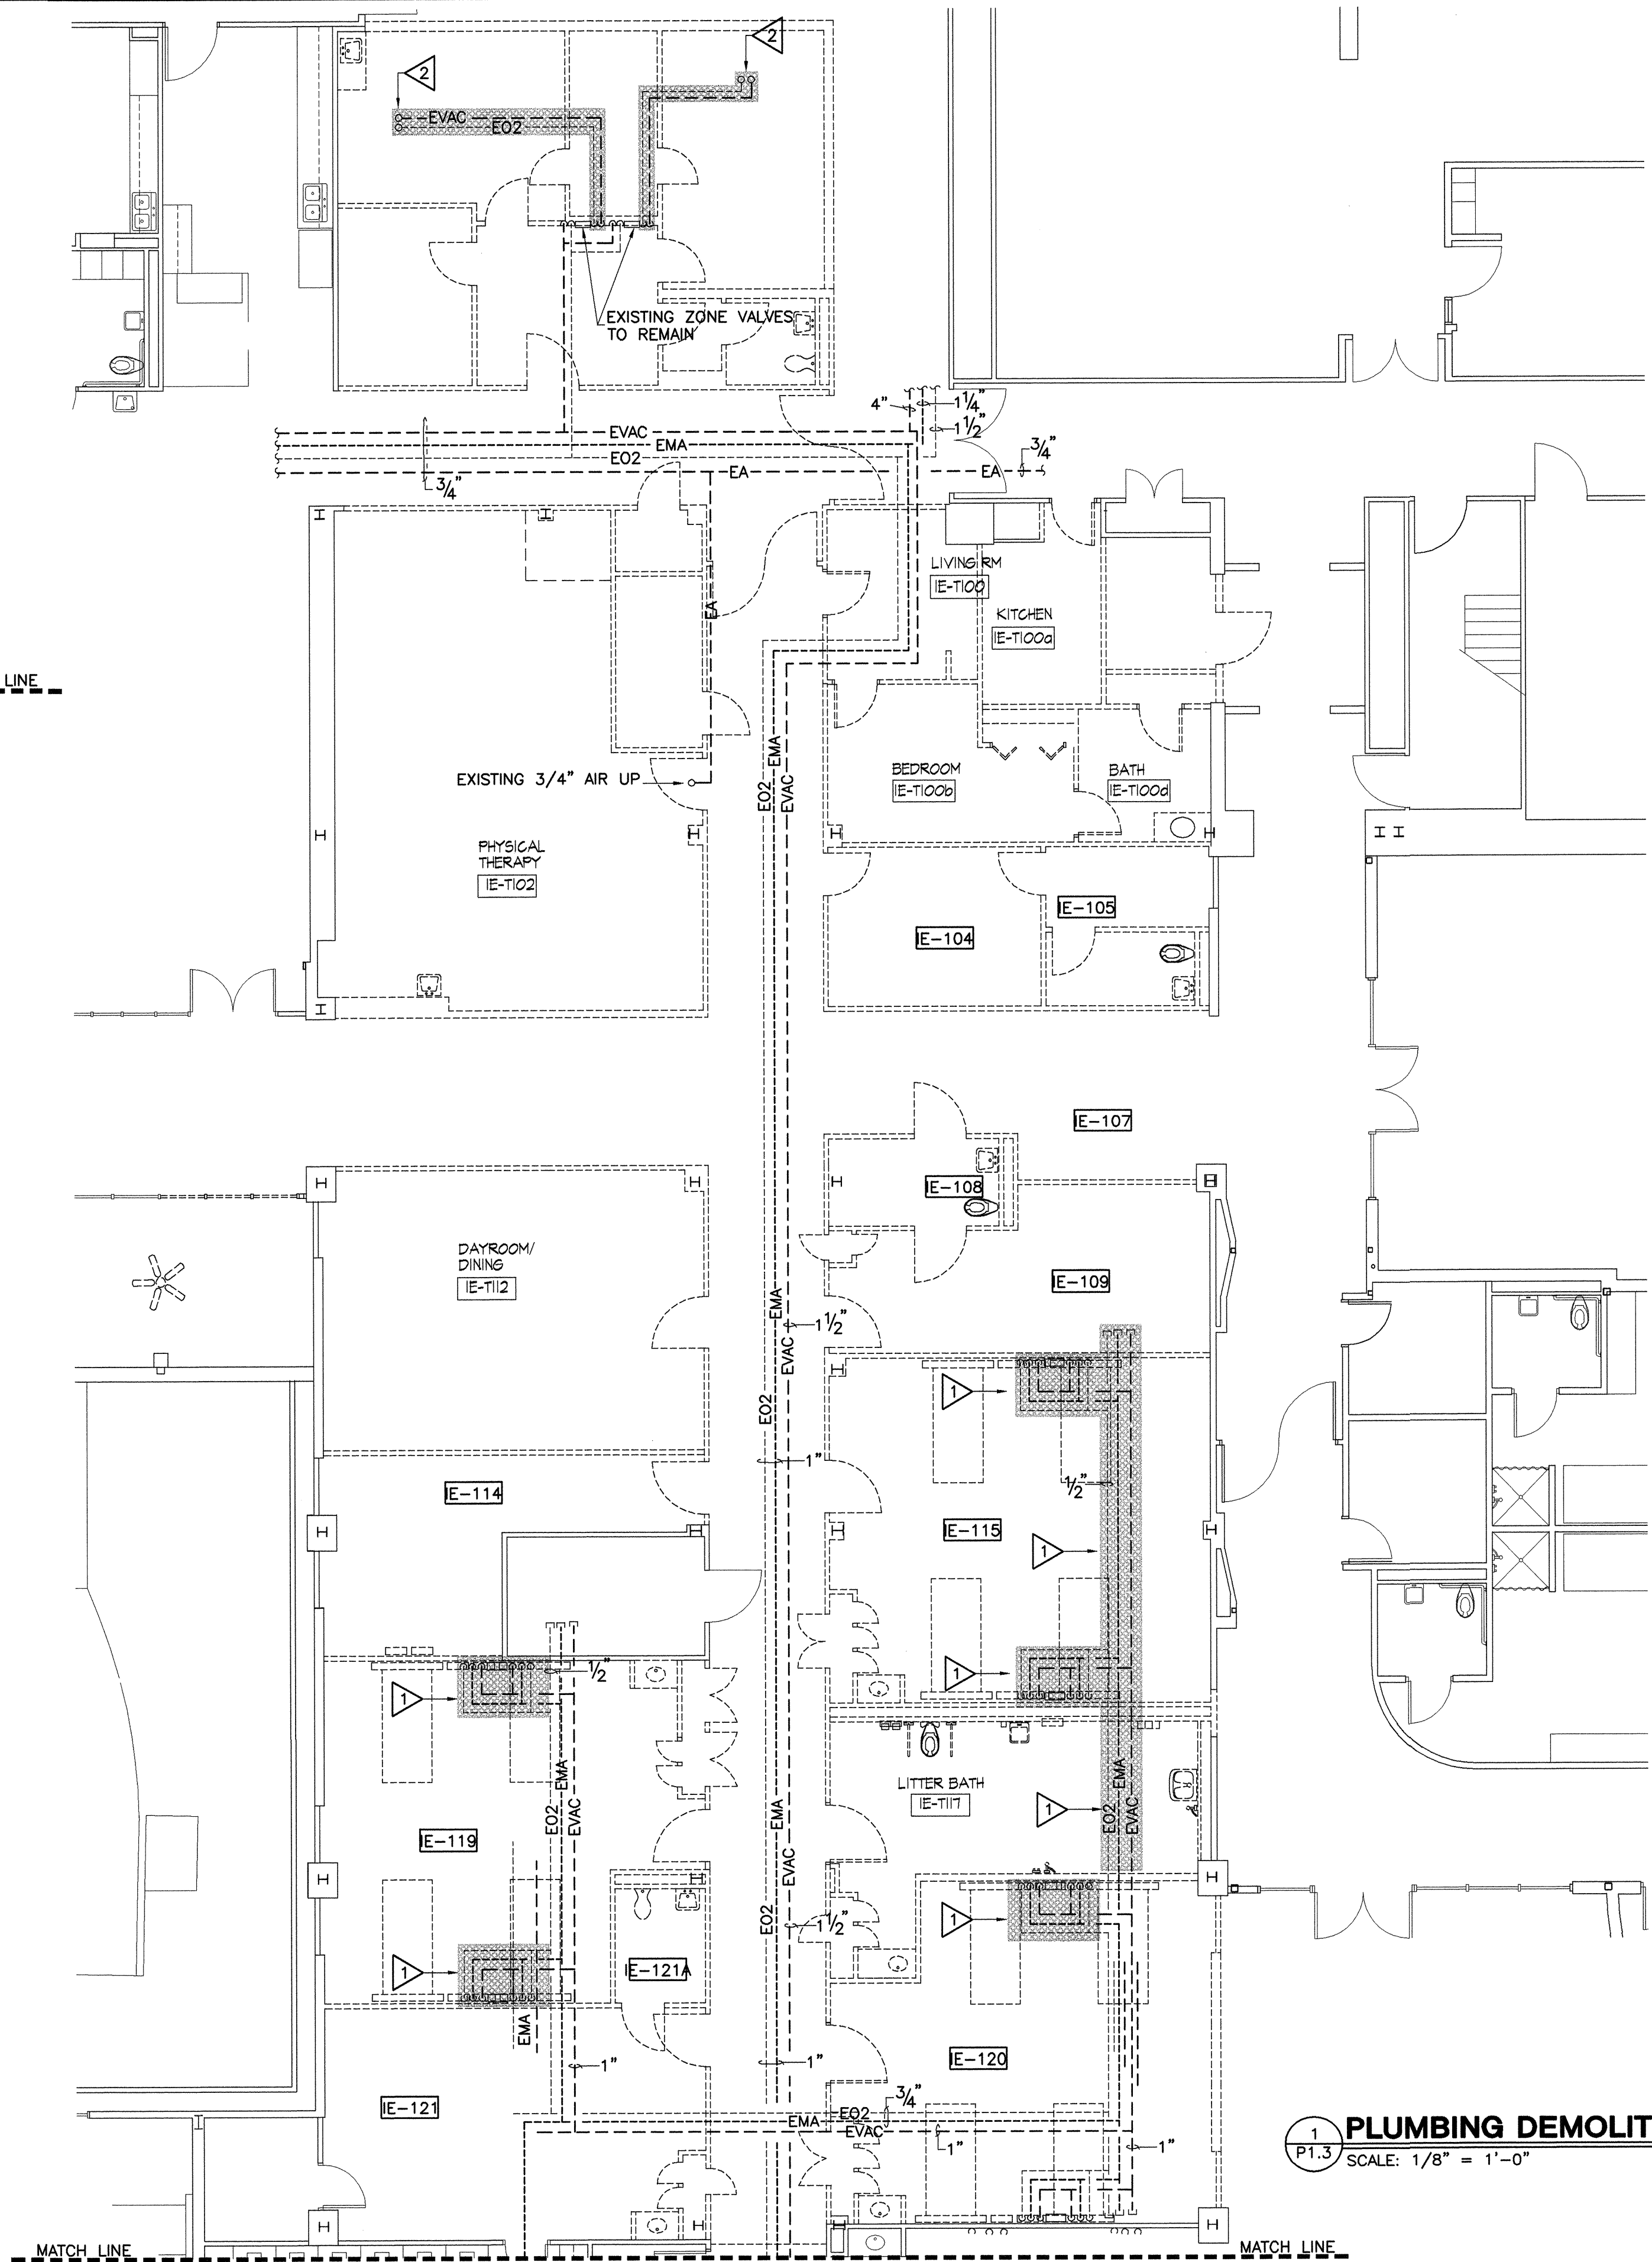

1 PLUMBING DEMOLITION - MEDICAL GAS PLAN  
P1.3 SCALE: 1/8" = 1'-0"

KEY PLAN -NOT TO SCALE-

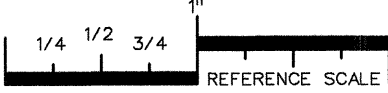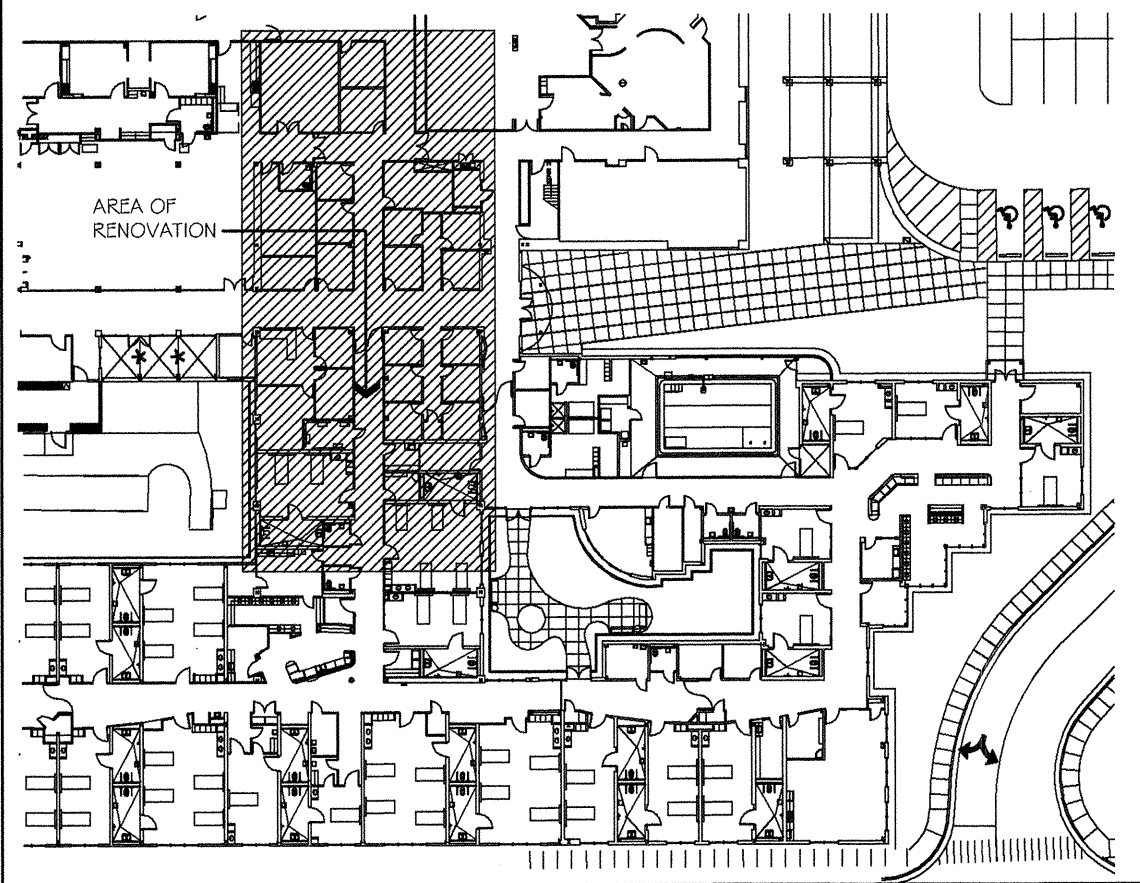


PLOT DATE: 04/27/11  
FILENAME: 08101M1  
BASESHT: 08101BDR,BSA,KY1  
PLOT SCALE: 1" = 96'  
RWW




REVISIONS:	DATE:

DRAWN BY:	RWW
CHECKED BY:	JMF

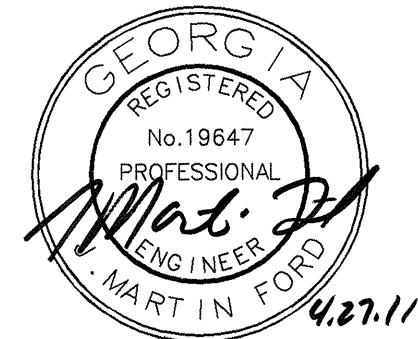

ARCHITECTS PROJECT NO. : 2812

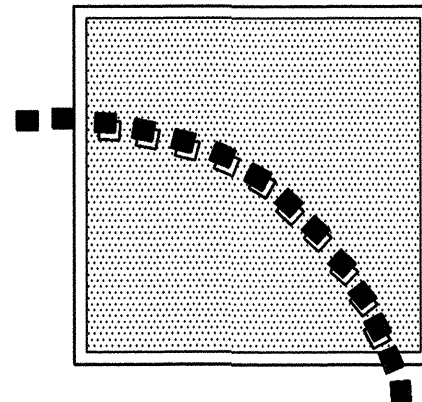

VIRGO GAMBILL  
ARCHITECTS  
2531 CENTER WEST PARKWAY,  
SUITE 200  
AUGUSTA, GEORGIA 30909  
(706) 736-3661


MEMBERS OF THE  
AMERICAN INSTITUTE  
OF ARCHITECTS

THIS DOCUMENT IS PROPERTY OF VIRGO GAMBILL ARCHITECTS. THE UNAUTHORIZED REPRODUCTION, COPYING, OR OTHERWISE USE OF THIS DOCUMENT IS STRICTLY PROHIBITED AND ANY INFRINGEMENT THEREUPON IS SUBJECT TO LEGAL ACTION. 2007 VIRGO GAMBILL ARCHITECTS

APPROVED BY:	MEDICAL CENTER DIRECTOR
APPROVED BY:	FACILITY MANAGEMENT SERV LINE EXEC

PROJECT TITLE:	RENOVATE "E" WING BUILDING 801, DOWNTOWN DIVISION AUGUSTA, GEORGIA
DRAWING TITLE:	PLUMBING MED. GAS DEMOLITION PLAN

DATE:	APRIL 29, 2011
VA PROJECT NO.	509-318E
DRAWING NO.	801-P1.3
DWG.	27 of 44

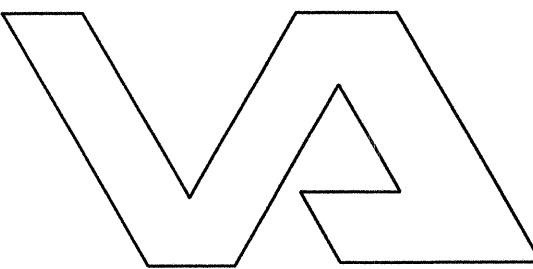

Department of Veterans Affairs  
VAMC Augusta, Georgia  
Engineering Department (138)

COPYRIGHT © 2008  
PRUETT, FORD & ASSOCIATES, INC.  
AUGUSTA, GA 30901 (706) 722-3999