


CONSTRUCTION KEYNOTES


- 1 REBALANCE EXISTING VAV BOX FOR NEW TOTAL AIR FLOW.
- 2 RELOCATED THERMOSTAT.

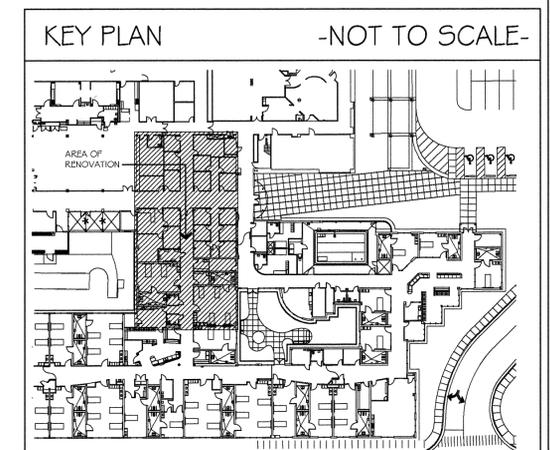

1 HVAC NEW WORK PLAN
SCALE: 1/8" = 1'-0"

GENERAL NOTES:

REFER TO ARCHITECTURAL PLANS FOR PHASING REQUIREMENTS.

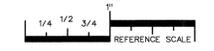


PLOT DATE: 04/26/11
FILENAME: 08101M2
BASESHT: 08101BDR,BSB,KY1,L1
PLOT SCALE: 1 = 96
CAB

COPYRIGHT © 2008
 PRUETT, FORD & ASSOCIATES, INC.
 AUGUSTA, GA 30901 (706) 722-3956



| | | |
|------------|-------|-------------|
| REVISIONS: | DATE: | DRAWN BY: |
| | | SEB/CAB |
| | | CHECKED BY: |
| | | JMF |

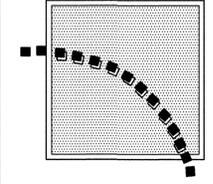

VIRGO GAMBILL
ARCHITECTS
2531 CENTER WEST PARKWAY,
SUITE 200
AUGUSTA, GEORGIA 30909
(706) 736-3661

MEMBERS OF THE
AMERICAN INSTITUTE
OF ARCHITECTS

THIS DOCUMENT IS PROPERTY OF VIRGO
GAMBILL ARCHITECTS. THE UNAUTHORIZED
REPRODUCTION, COPYING, OR OTHERWISE
USE OF THIS DOCUMENT IS STRICTLY
PROHIBITED AND ANY INFRINGEMENT
THEREUPON IS SUBJECT TO LEGAL ACTION.
2007 © VIRGO GAMBILL ARCHITECTS

| | |
|------------------------------------|--|
| APPROVED BY: | PROJECT TITLE: |
| | RENOVATE "E" WING BUILDING 801, DOWNTOWN DIVISION AUGUSTA, GEORGIA |
| APPROVED BY: | DRAWING TITLE: |
| MEDICAL CENTER DIRECTOR | HVAC NEW WORK PLAN |
| FACILITY MANAGEMENT SERV LINE EXEC | |

| | |
|----------------|---------------|
| DATE: | DRAWING NO. |
| APRIL 29, 2011 | 801-M2.0 |
| VA PROJECT NO. | DWG. 34 of 44 |
| 509-318E | |

