
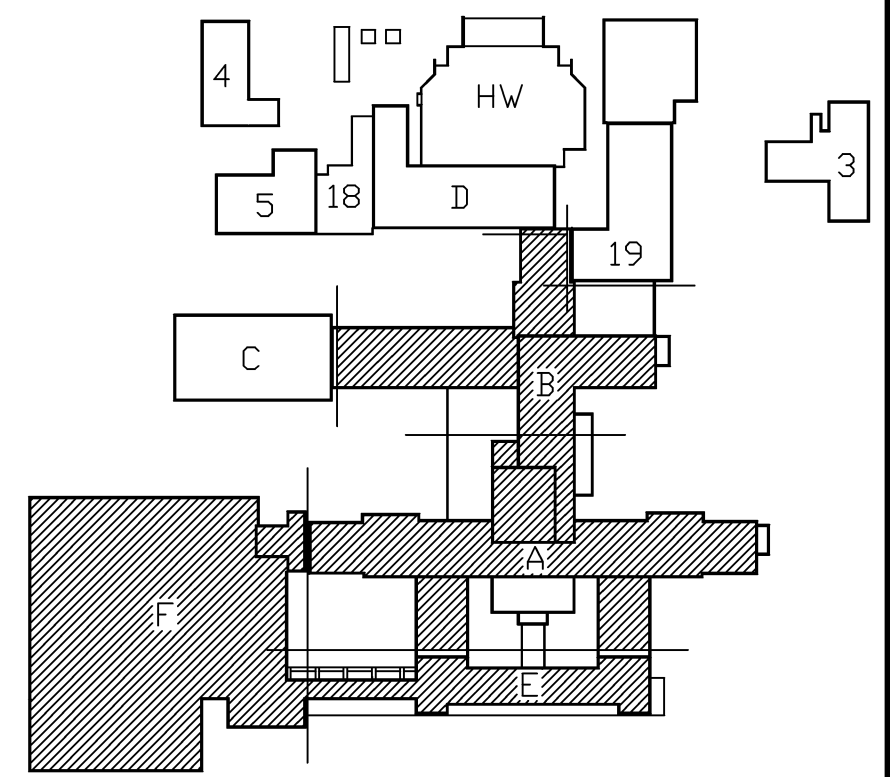


RISER
A1
1-1/4\"/>

RISER
B1
1-1/4\"/>

RISER
A2
1-1/4\"/>

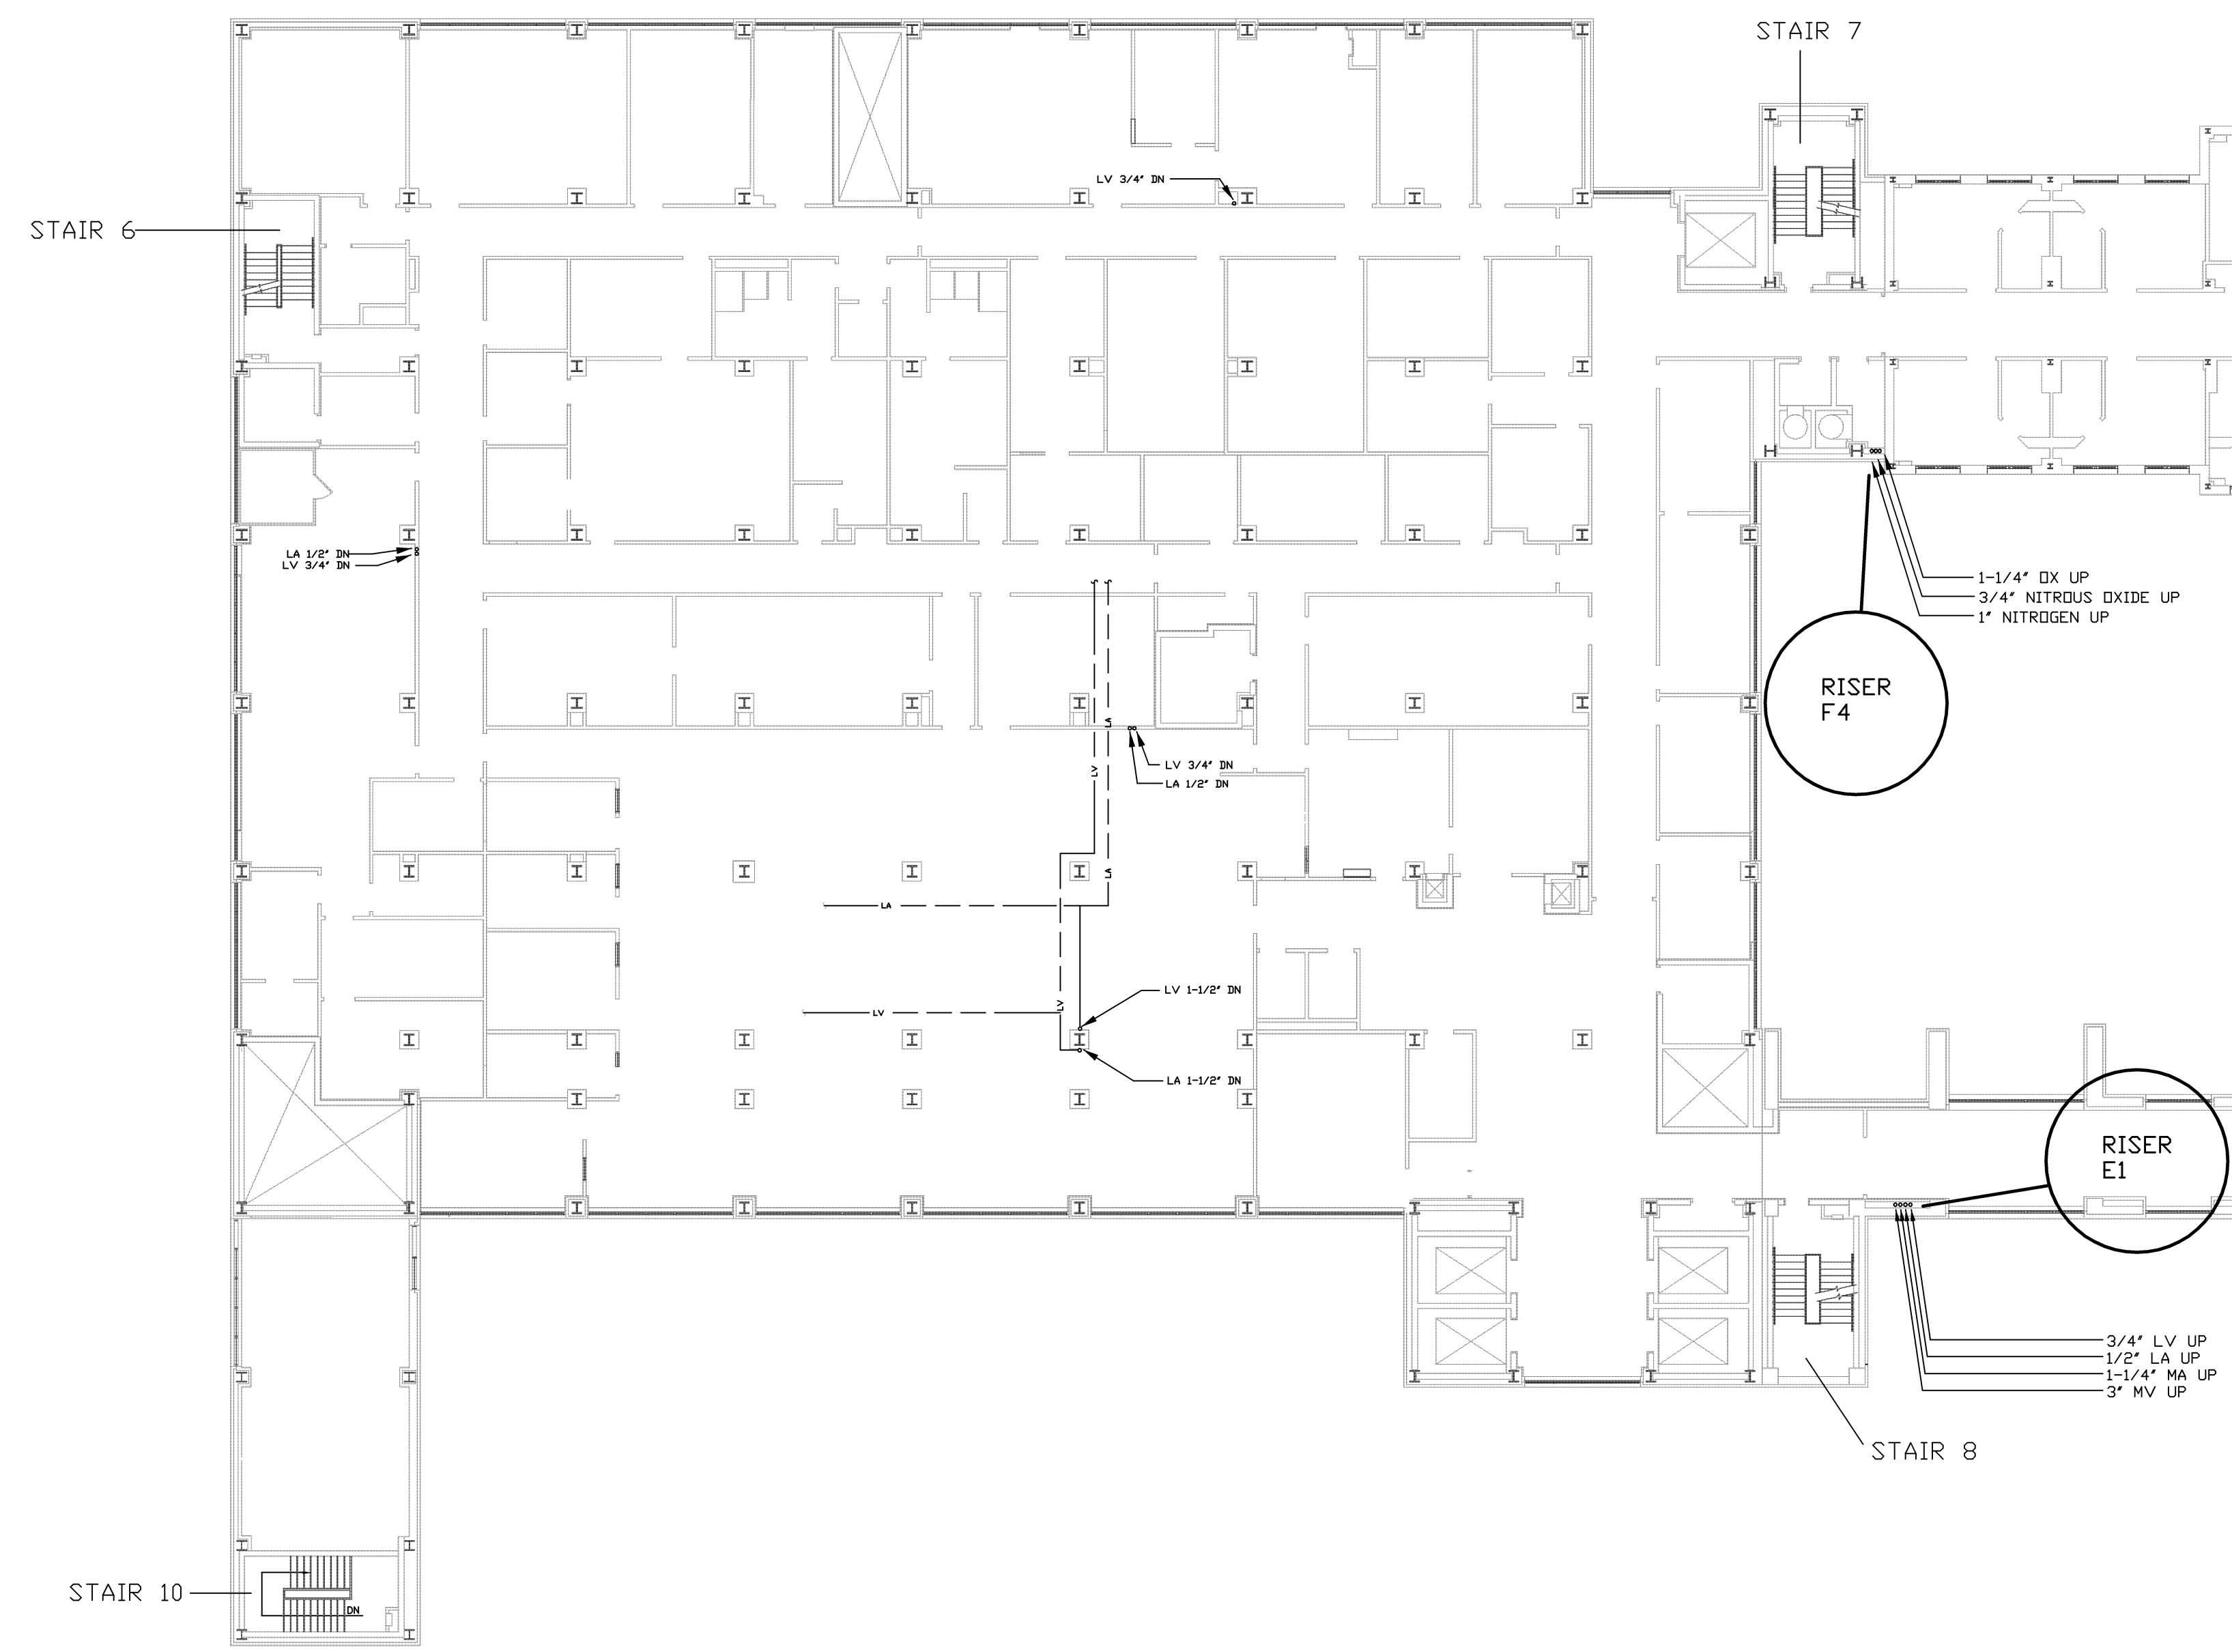

Drawing Title FOURTH FLOOR ZONE VALVES		Project Title MEDICAL GAS DISTRIBUTION		Date JUL 2004
Approved: Division Chief		Building Number 1	Checked TD	Drawn DRE
Approved: Service Director		Location VA MEDICAL CENTER OKLAHOMA CITY, OKLAHOMA		DRAWING NO. A-1 Dwg. 8 of 12

4/20/2004 11:11 AM 1/16\"/>