
VA FORM 08-6231

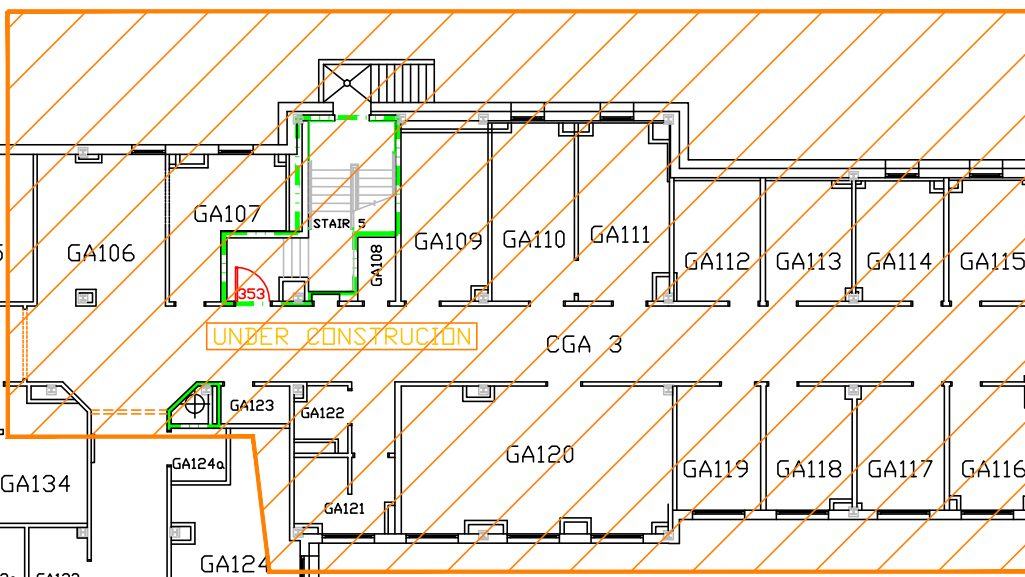


SCALE: 1" = 20'-0"


VA FORM 08-623

SYMBOL LIST


- 2HR FIRE BARRIER
- 1HR FIRE BARRIER
- 2HR FIRE/SMOKE BARRIER
- 1HR FIRE/SMOKE BARRIER
- 30 MINUTE SMOKE BARRIER
- SMOKE RESISTIVE HAZARDOUS AREA
- 5 PENETRATION AREA W/NUMBERED PENETRATIONS
- X PENETRATION

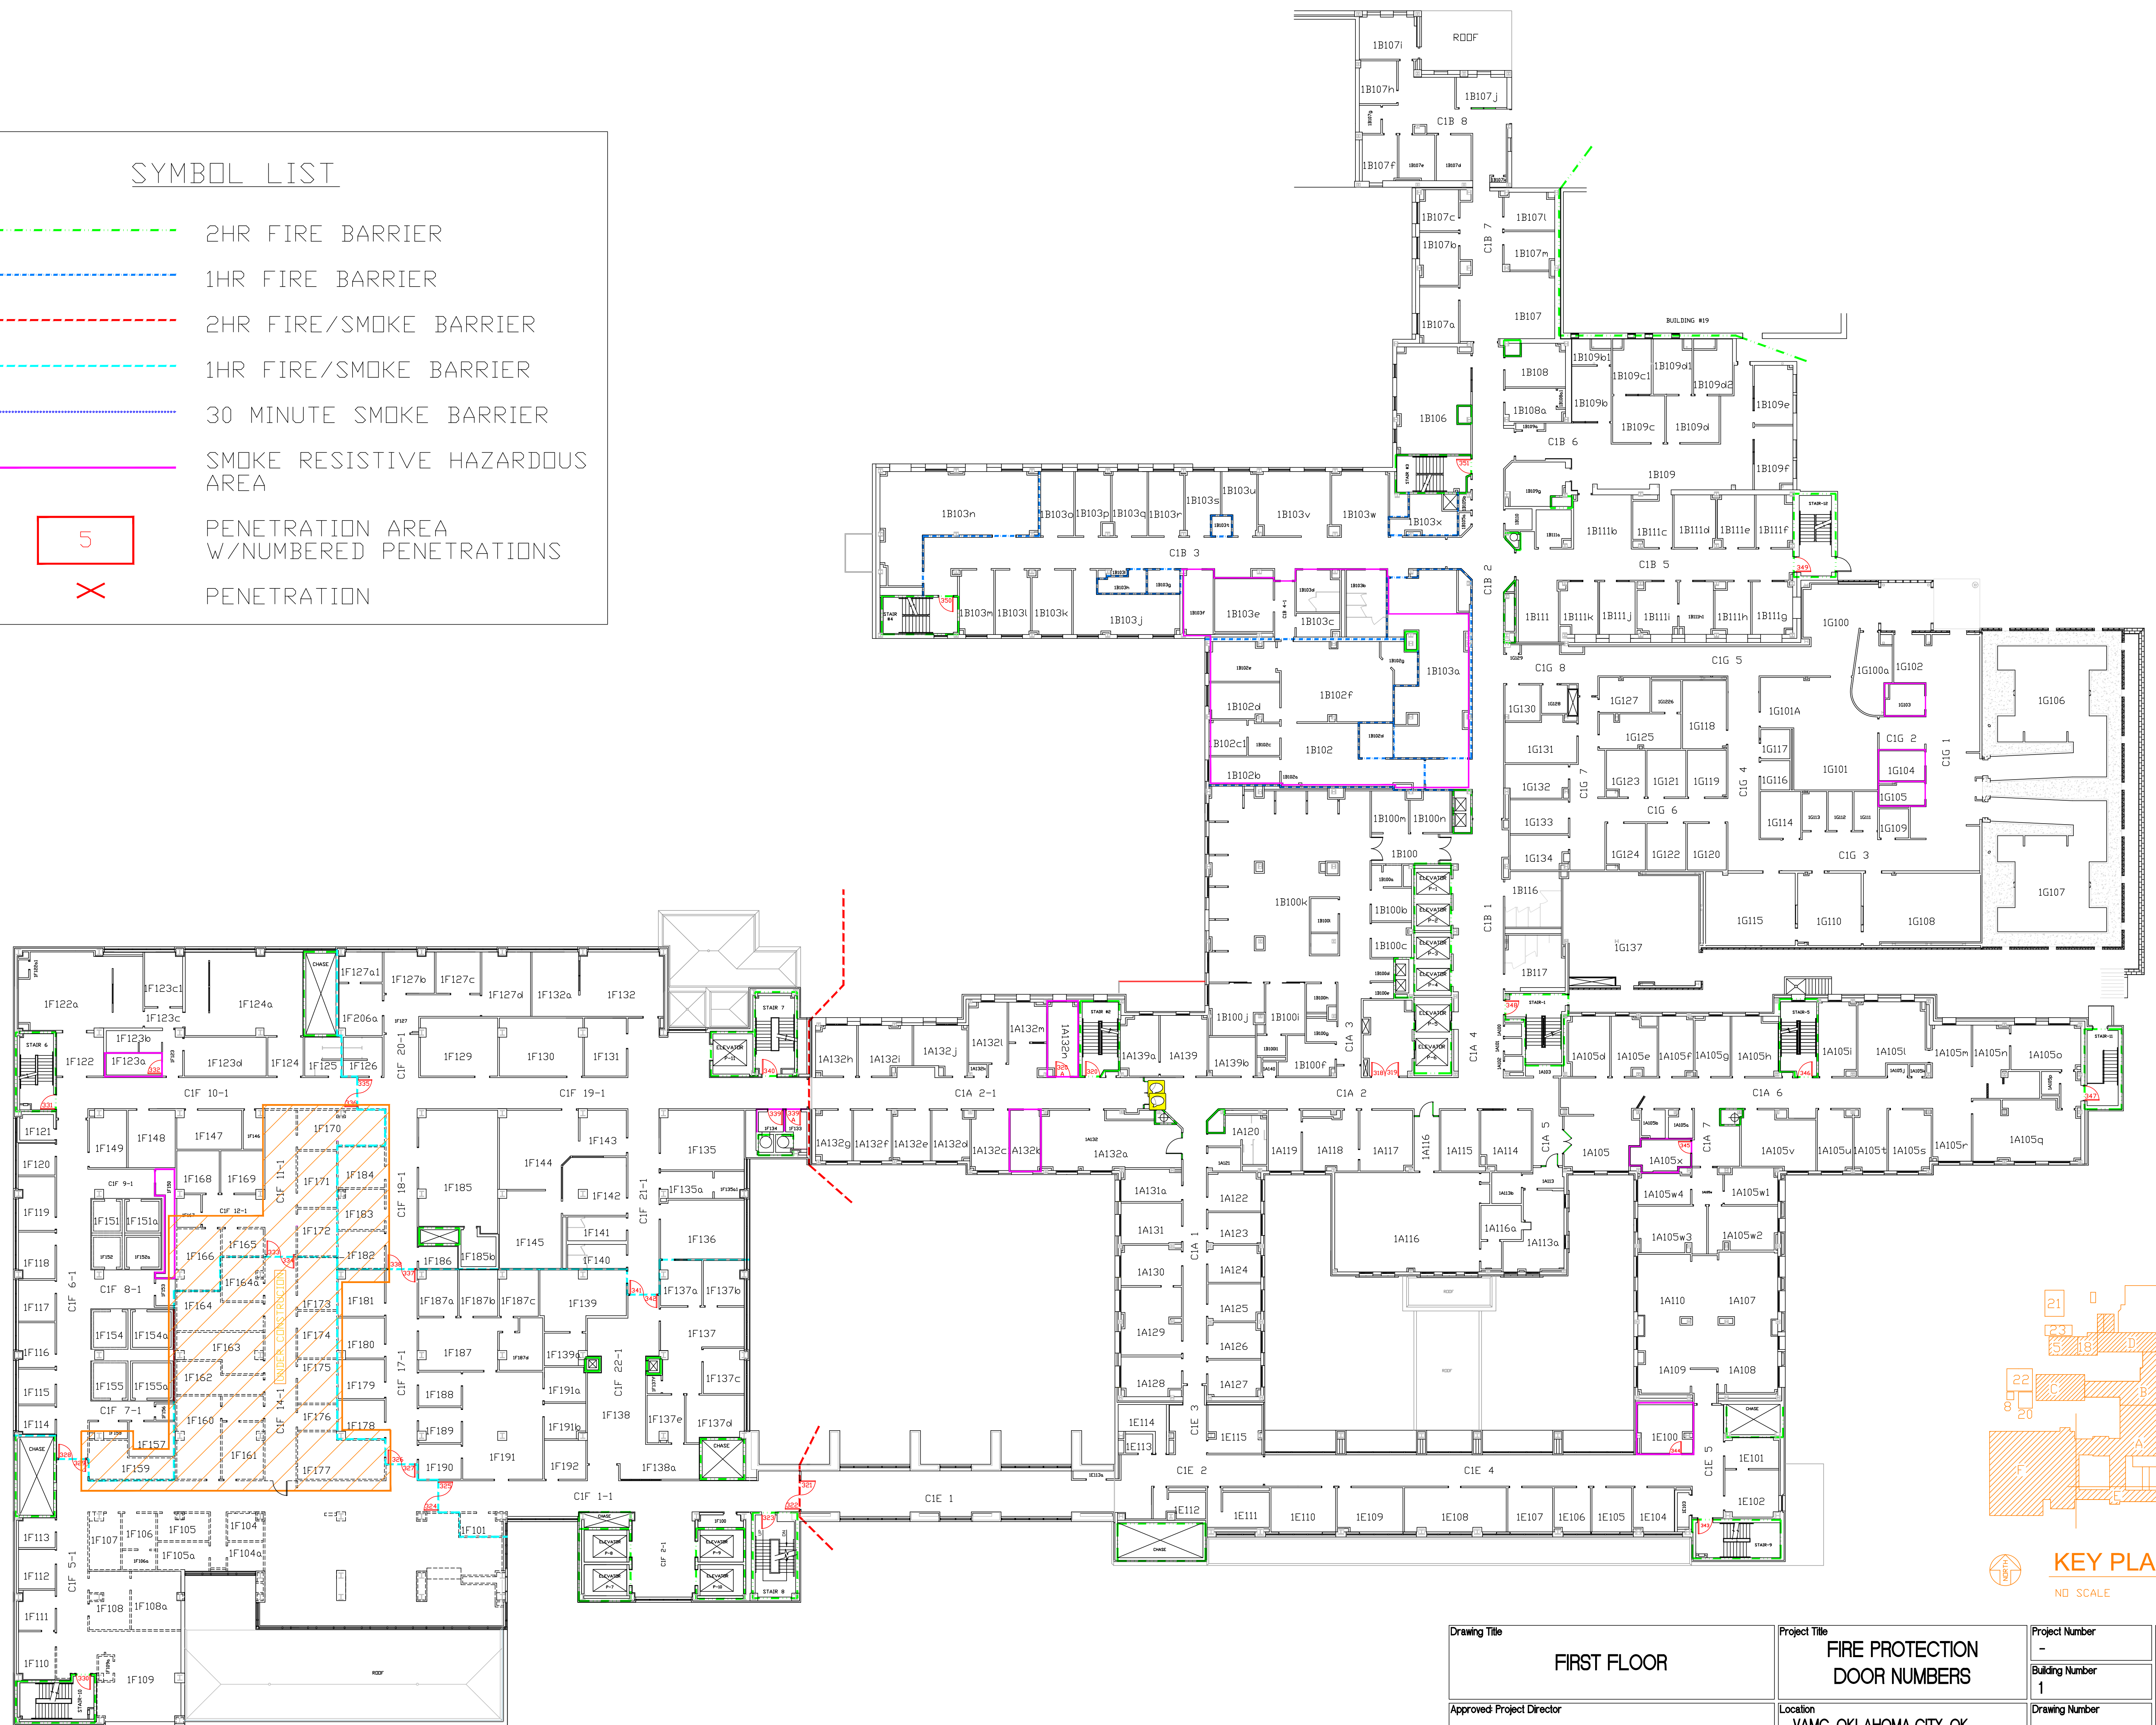

SCALE: 1/16" = 1'-0"

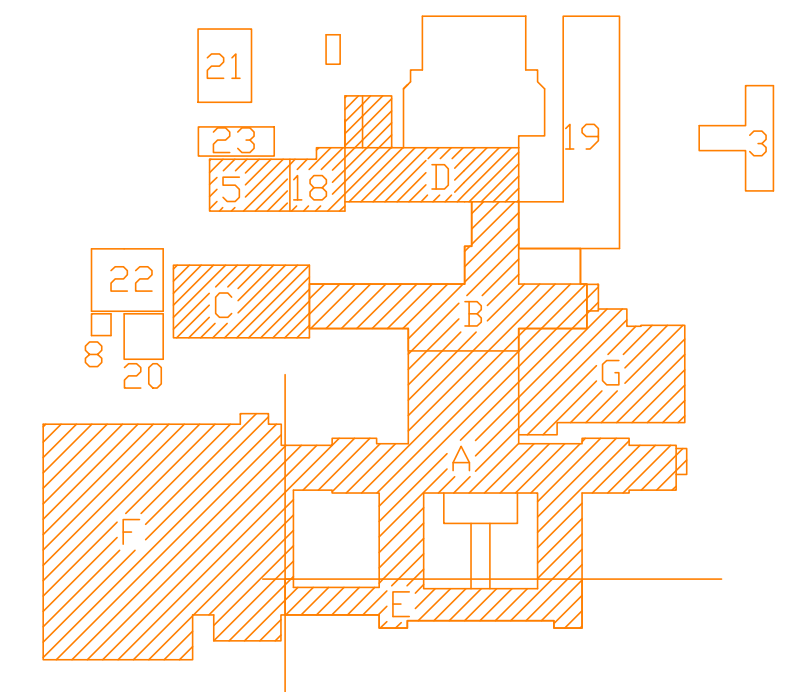

KEY PLAN
ND SCALE

Drawing Title FIRST FLOOR	Project Title FIRE PROTECTION DOOR NUMBERS	Project Number -	TRG FIRE - LIFE SAFETY P O BOX 421 NEW YORK, NY 10101	
		Building Number 1		
Approved Project Director	Location VAMC, OKLAHOMA CITY, OK	Drawing Number		
	Date September 2015	Checked		Dwg. 3 of 12
		Drawn		
			 Department of Veterans Affairs	