




OSCAR G. JOHNSON VA MEDICAL CENTER
IRON MOUNTAIN, MICHIGAN
INSTALL EMERGENCY AUXILIARY SUMP
VA PROJECT NO. 585-16-119

DRAWING INDEX

1. COVER AND INDEX
2. EXISTING SUBBASEMENT CONDITION
3. PROPOSED DRAIN PIPING AND TRENCH DRAINS
4. PROPOSED SUMP PUMP SYSTEM AND PIPING
5. ELECTRICAL PLAN

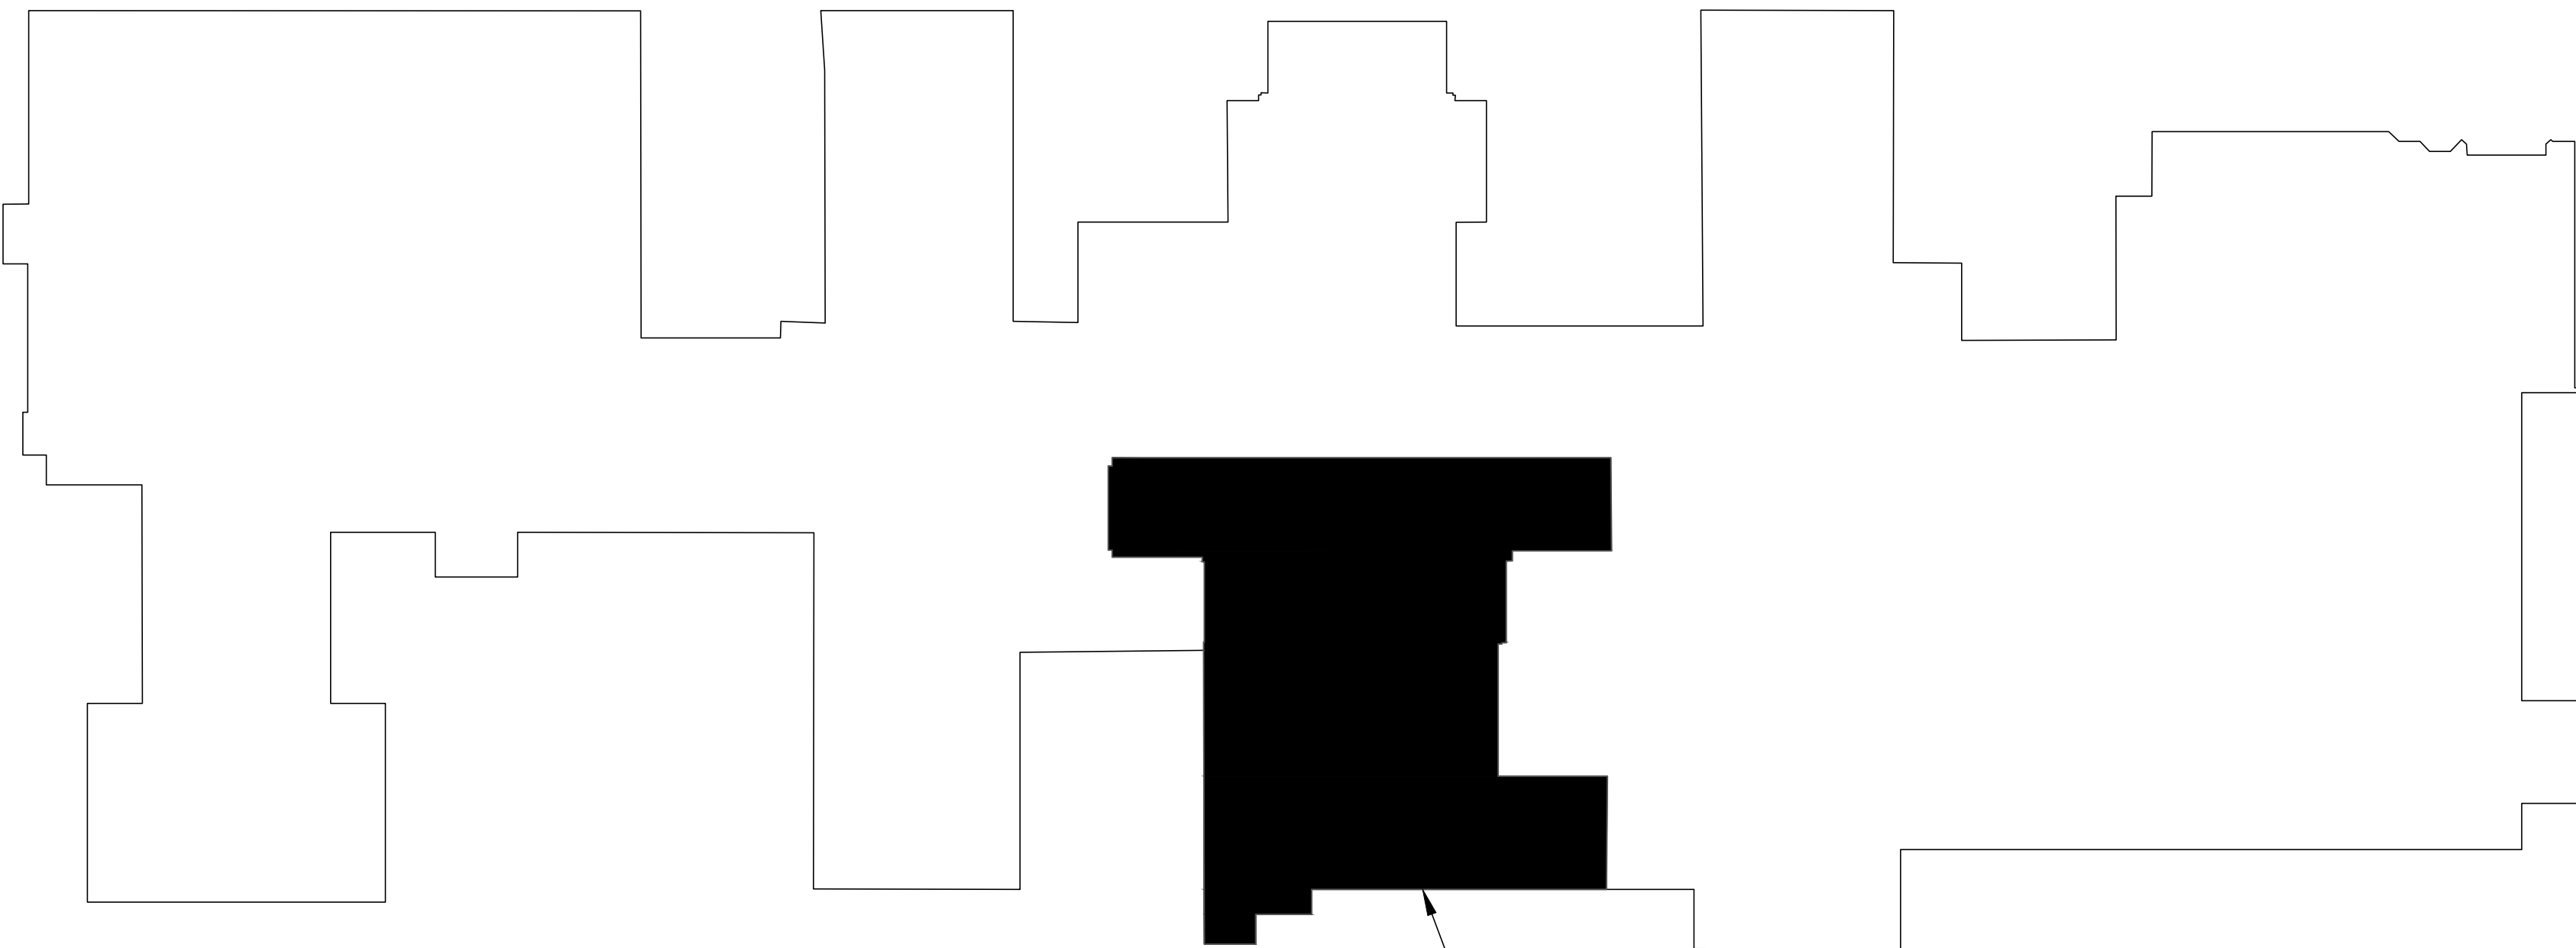

PROJECT LOCATION
SUBBASEMENT - BUILDING #1

<div>Revisions:</div> <table><tr><td> </td><td> </td></tr><tr><td> </td><td> </td></tr><tr><td> </td><td> </td></tr><tr><td> </td><td> </td></tr><tr><td> </td><td> </td></tr></table>											<div>OSCAR G. JOHNSON VA MEDICAL CENTER IRON MOUNTAIN, MI 49801</div>	<div></div>	<div>Drawing Title</div> <div>COVER AND INDEX</div>	<div>Project Title</div> <div>INSTALL EMERGENCY AUXILIARY SUMP</div>	<div>Project Number</div> <div>585-16-119</div>	<div>Office of Facilities Management</div> <div> Department of Veterans Affairs</div>
			<div>Location</div> <div>IRON MOUNTAIN, MICHIGAN</div>	<div>Building Number</div> <div>1</div>	<div>Drawing Number</div>											
			<div>Date</div> <div>5/13/16</div>	<div>Checked</div> <div>MG</div>	<div>Drawn</div> <div>AH</div>	<div>Dwg. 1 of 5</div>										

one foot = one foot
 one half inch = one foot
 three quarters inch = one foot
 one quarter inch = one foot
 one eighth inch = one foot
 one sixteenth inch = one foot

EXISTING PIPING AND VALVE ABOVE TO REMAIN

VALVE

VALVES

DISCHARGE PIPE TO EXISTING STORM PIPING

DISCHARGE PIPE TO EXISTING STORM PIPING

NEW CHECK VALVE

NEW CHECK VALVE

**OSCAR G. JOHNSON
VA MEDICAL CENTER
IRON MOUNTAIN, MI 49801**




05/19/2016 14:41



05/19/2016 14:41



Department of
Veterans Affairs

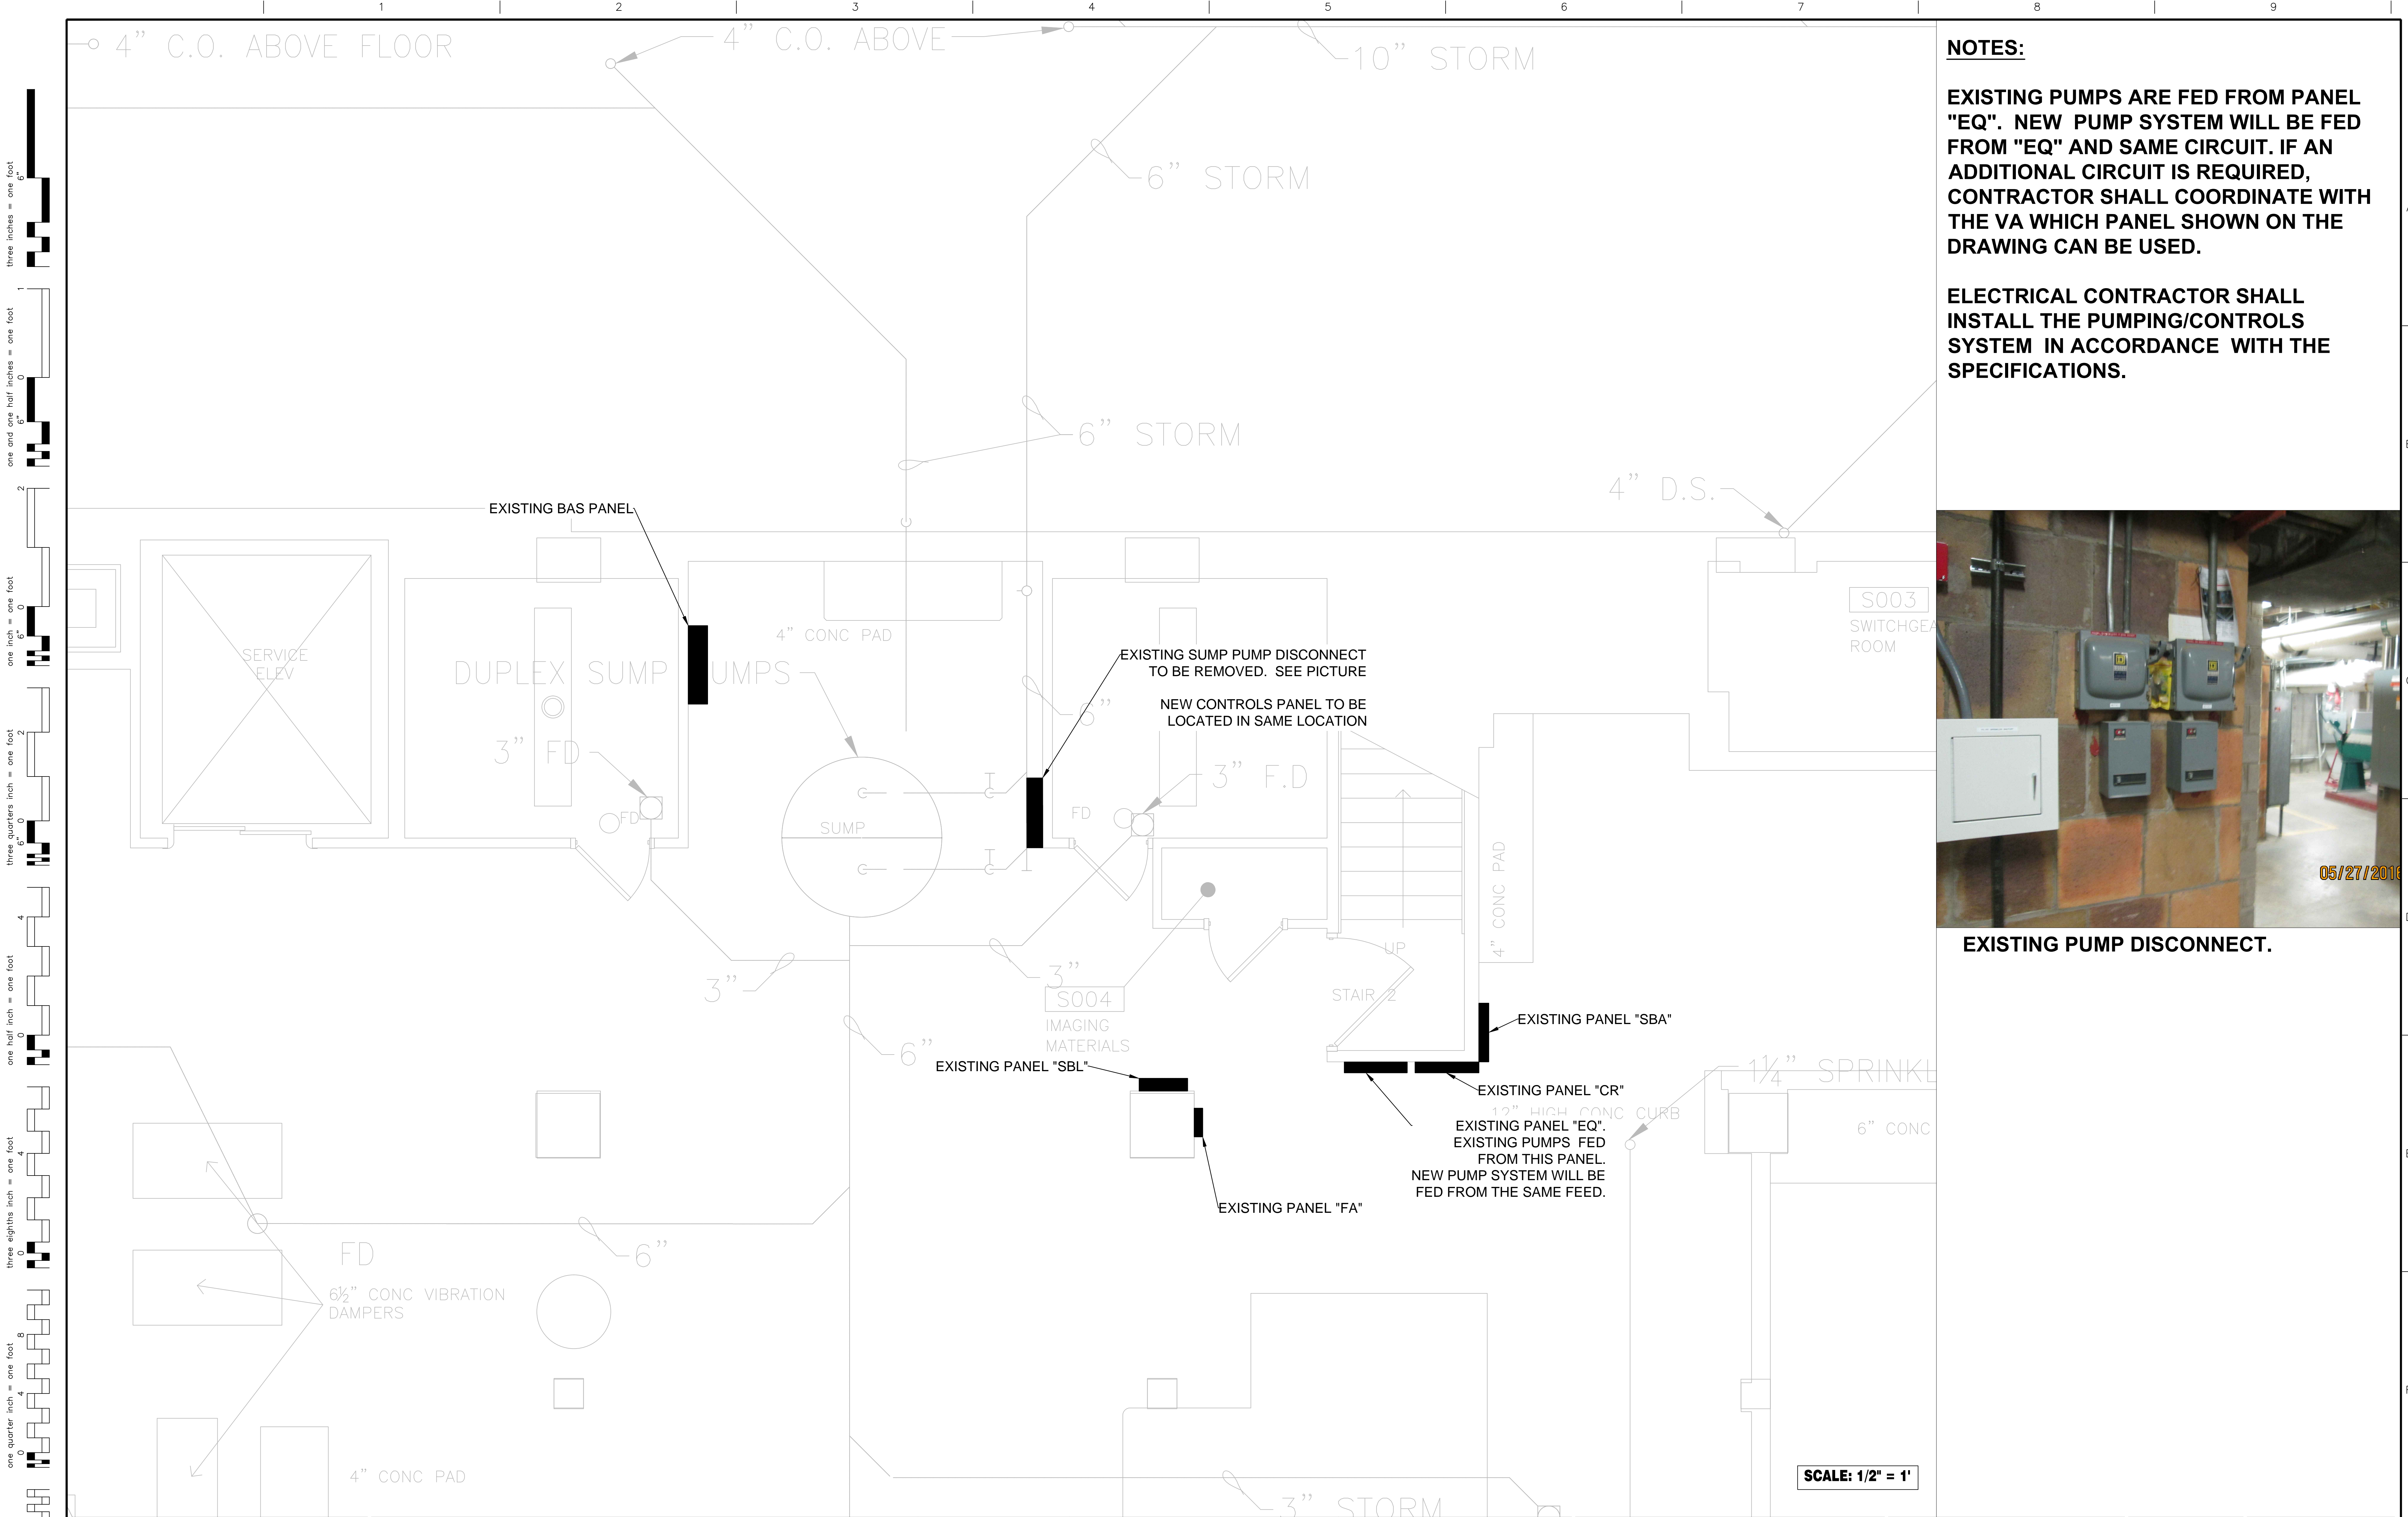

NOTES:

EXISTING PUMPS ARE FED FROM PANEL "EQ". NEW PUMP SYSTEM WILL BE FED FROM "EQ" AND SAME CIRCUIT. IF AN ADDITIONAL CIRCUIT IS REQUIRED, CONTRACTOR SHALL COORDINATE WITH THE VA WHICH PANEL SHOWN ON THE DRAWING CAN BE USED.

ELECTRICAL CONTRACTOR SHALL INSTALL THE PUMPING/CONTROLS SYSTEM IN ACCORDANCE WITH THE SPECIFICATIONS.



EXISTING PUMP DISCONNECT.

Revisions: <table border="1"><thead><tr><th>Date</th><th>Revised By</th><th>Description</th></tr></thead><tbody><tr><td> </td><td> </td><td> </td></tr><tr><td> </td><td> </td><td> </td></tr><tr><td> </td><td> </td><td> </td></tr></tbody></table>	Date	Revised By	Description										OSCAR G. JOHNSON VA MEDICAL CENTER IRON MOUNTAIN, MI 49801		Drawing Title ELECTRICAL PLAN		Project Title INSTALL EMERGENCY AUXILIARY SUMP		Project Number 585-16-119		Office of Facilities Management Department of Veterans Affairs
	Date	Revised By	Description																		
Location IRON MOUNTAIN, MICHIGAN		Building Number 1		Drawing Number																	
Date 5/13/16	Checked MG	Drawn AH		Dwg. 5 of 5																	