




2 GUY WIRE DETAIL
AS02 1 1/2" = 1'-0"

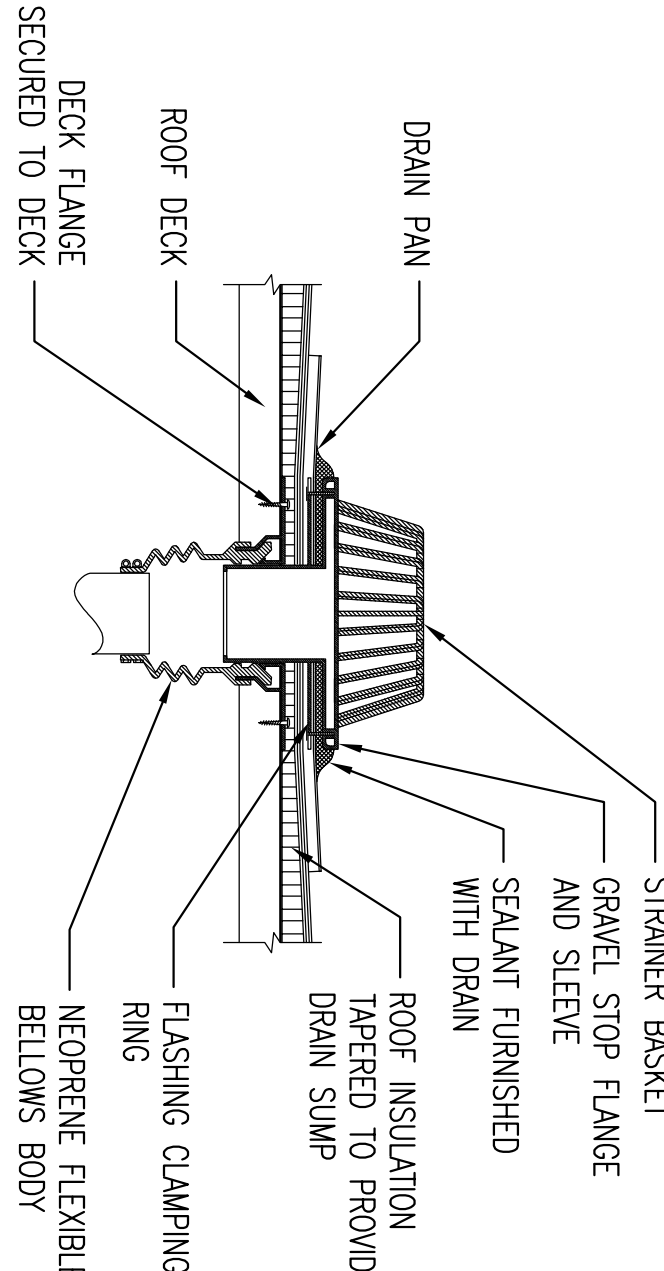


3 OVERFLOW AND ROOF DRAIN DETAIL TYP
AS02 1 1/2" = 1'-0"

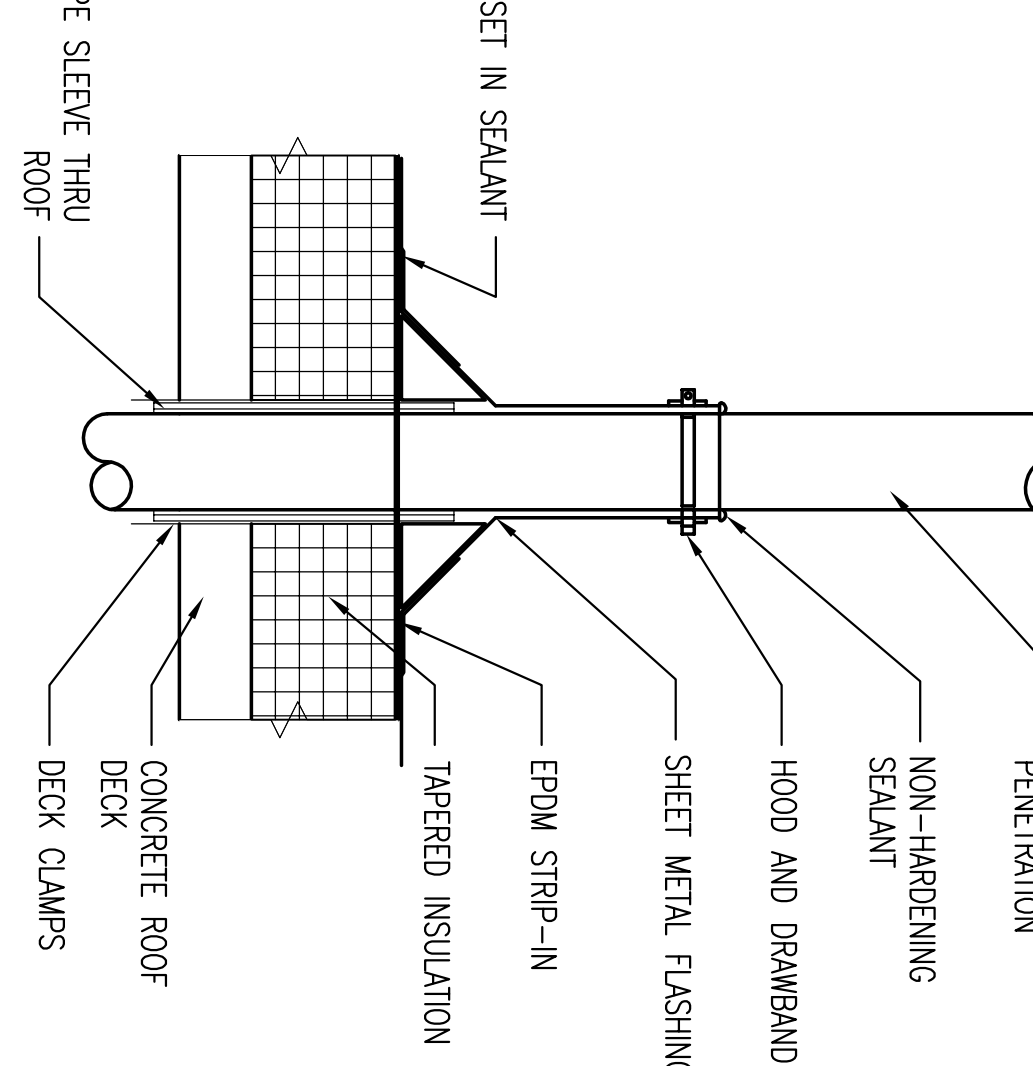


7 CONDUIT PIPE PENETRATION
AS02 3" = 1'-0"

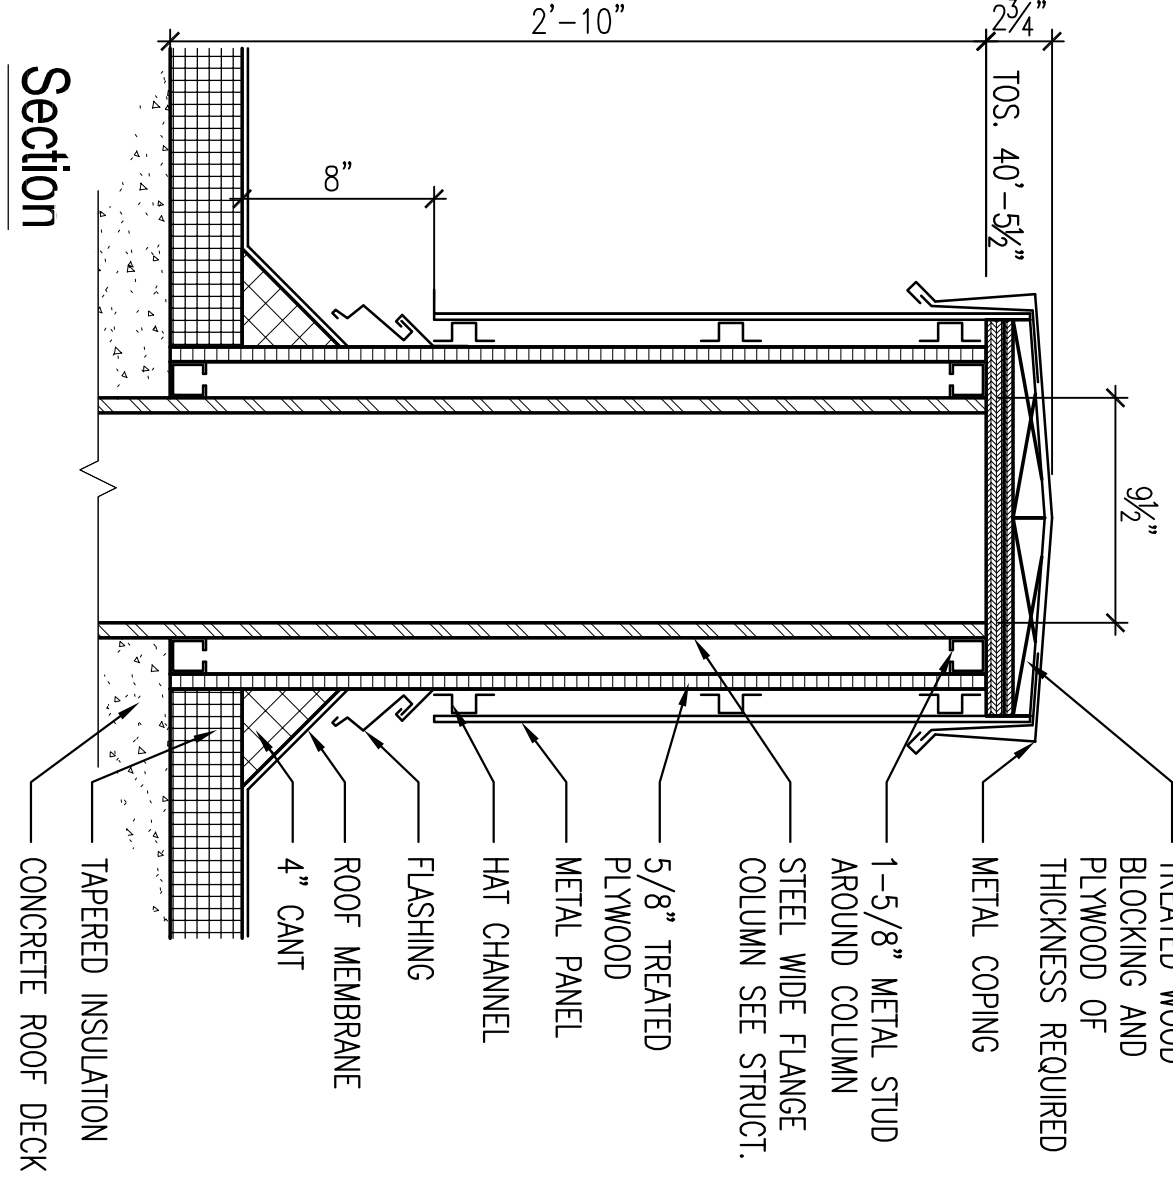

Section

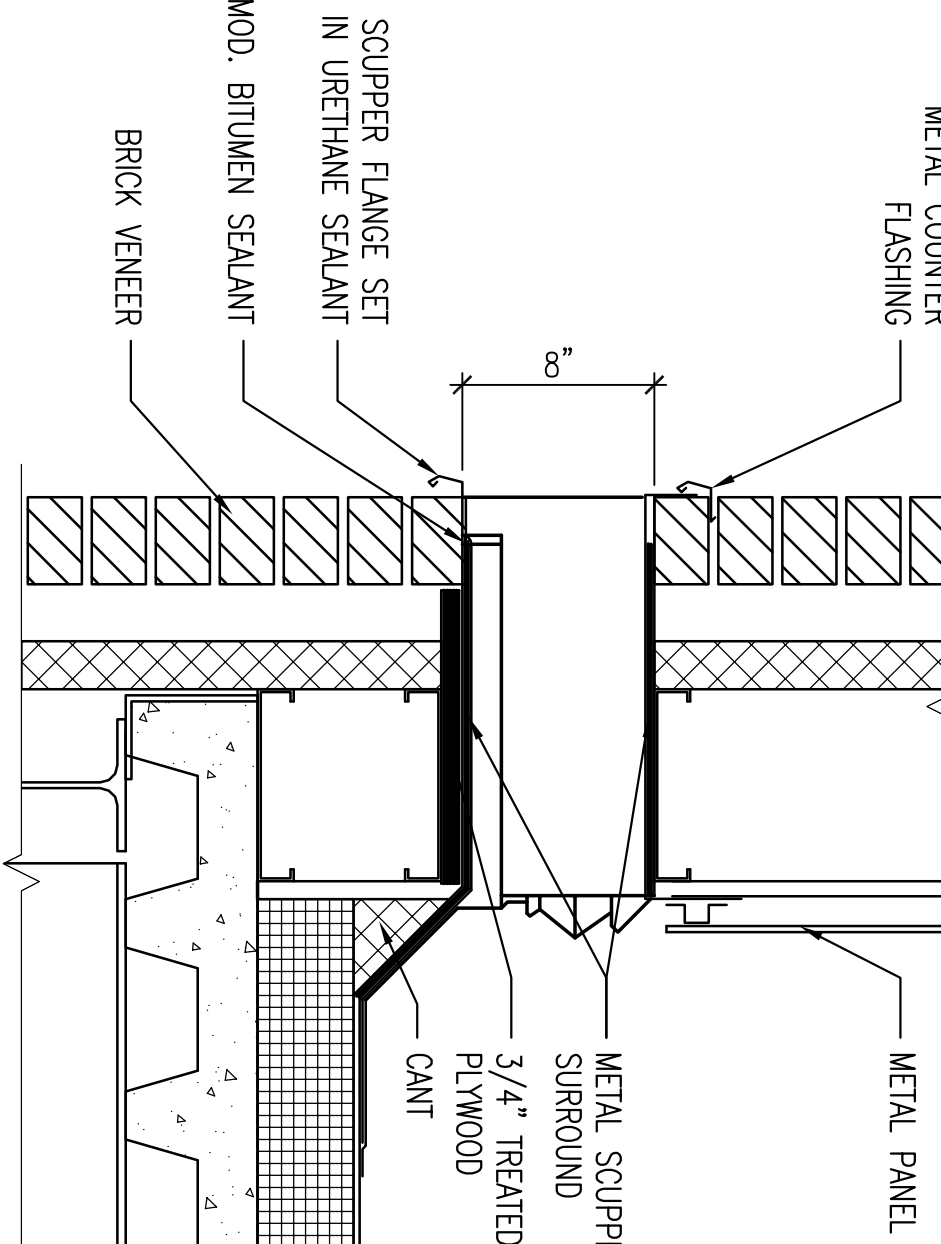


8 OVERFLOW SCUPPER DETAIL
AS02 1 1/2" = 1'-0"

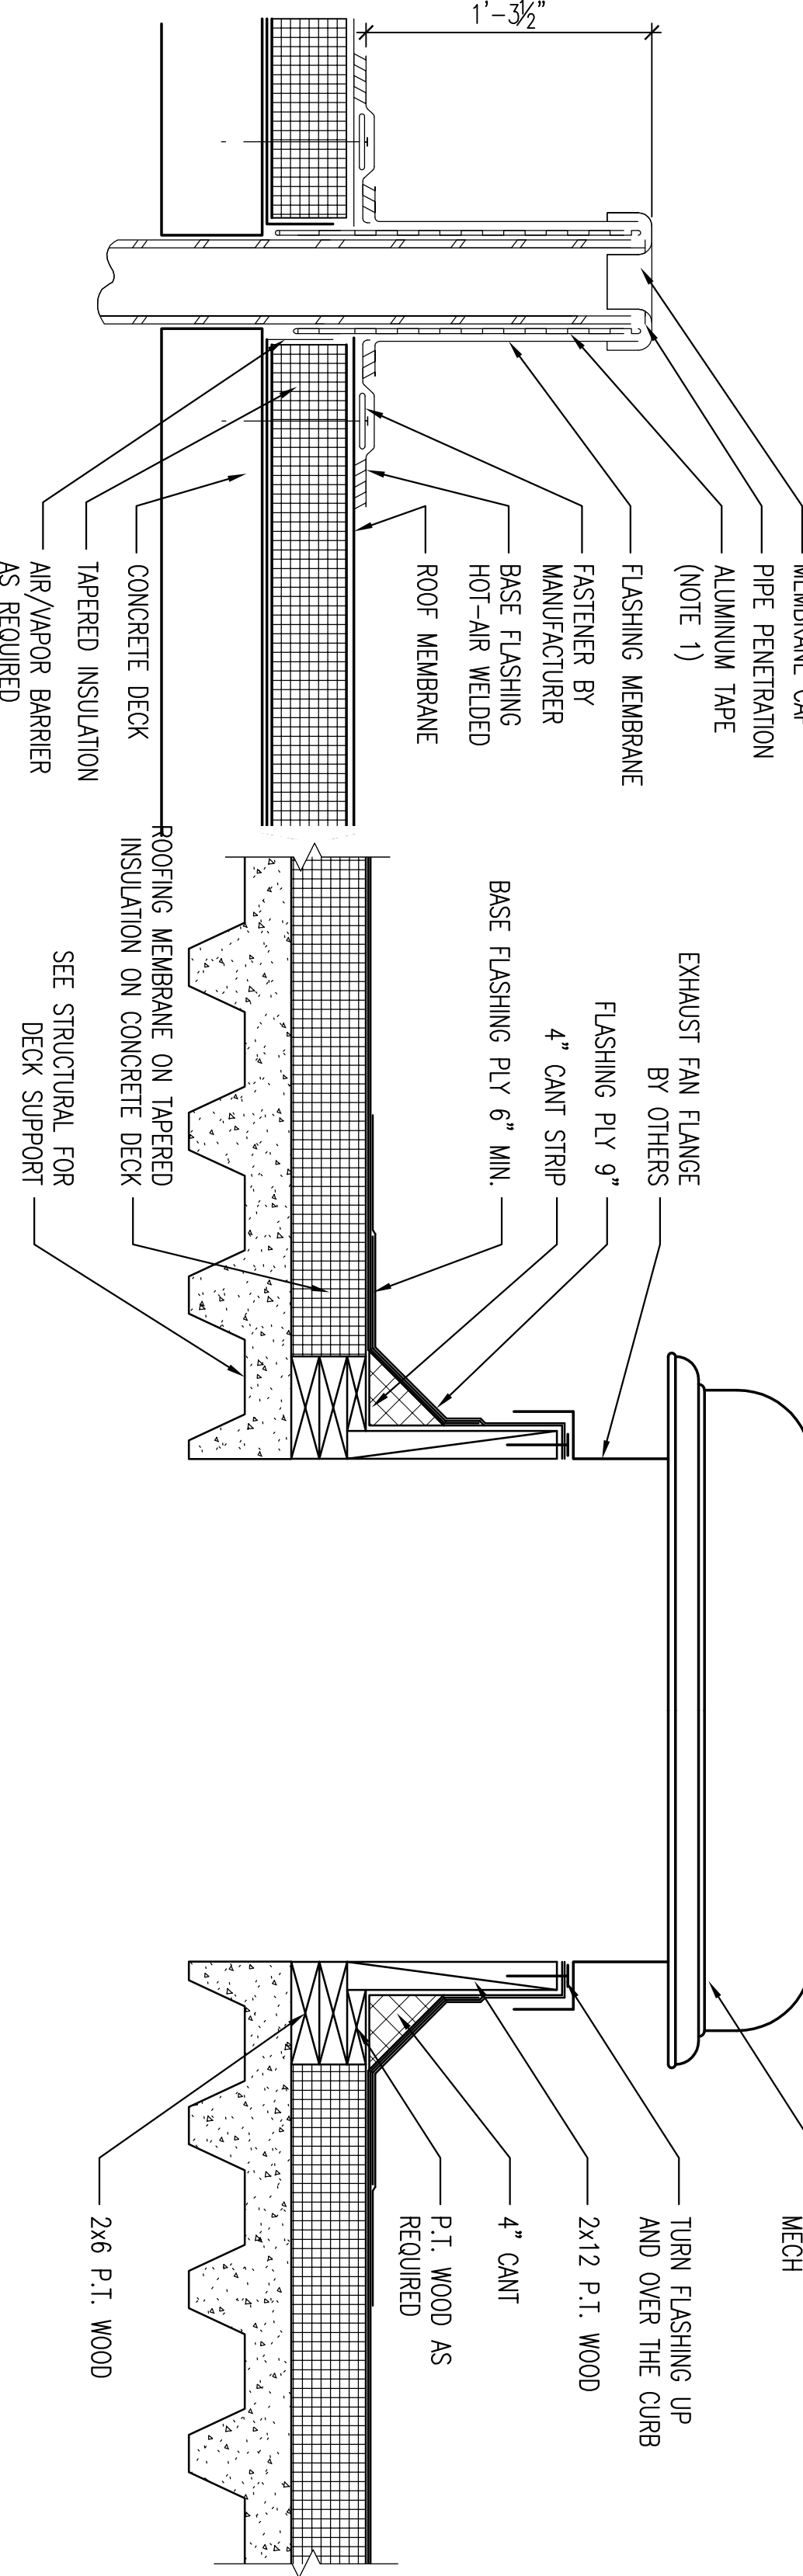


4 PLUMBING VENT DETAIL @ ROOF SLAB
AS02 1 1/2" = 1'-0"

5 EXHAUST FAN DETAIL @ ROOF SLAB
AS02 1 1/2" = 1'-0"

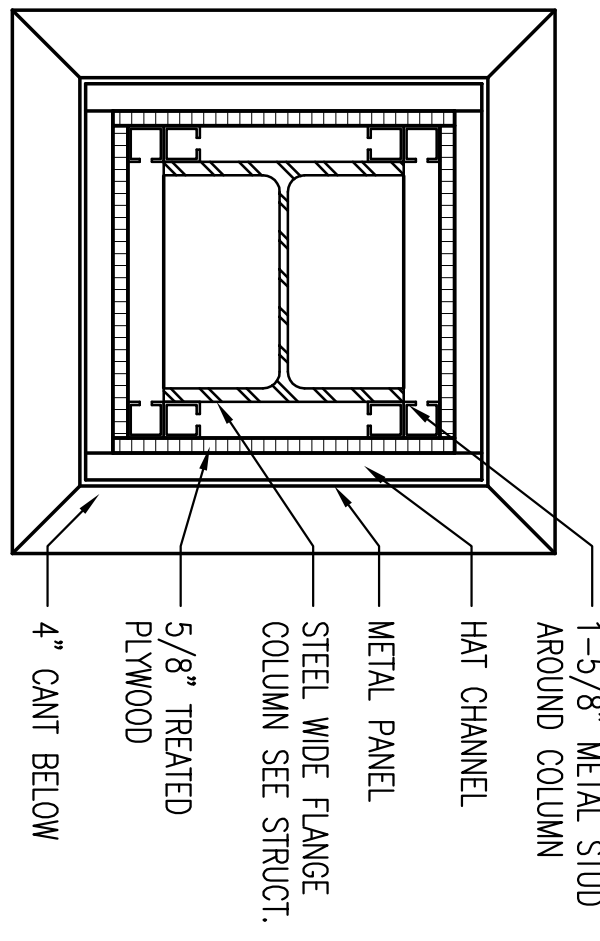

Plan

6 COLUMN DETAIL @ ROOF SLAB
AS02 1 1/2" = 1'-0"

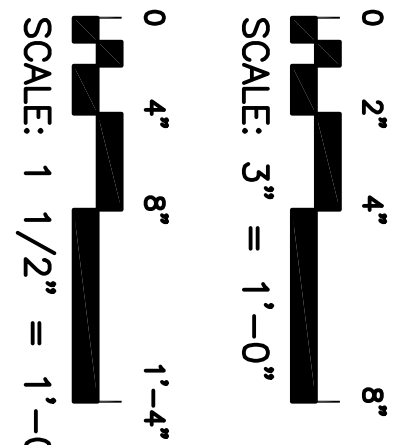

100% REVIEW
SUBMITTAL

Toland ♦ Mizell ♦ Molnar, LLC

590 MEANS STREET NW,
SUITE 200

ATLANTA, GA, 30318
404-214-9774



Drawing Title

ROOF DETAILS

Approved Project Engineer

Project Title

2ND FLOOR OUTPATIENT
MENTAL HEALTH

Date

05-25-2011

Project No.

W4256-C-1047

Drawing No.

A502

Building Number

BLDG 1 SOUTH WING

Location

VAMEDICAL CENTER
SHREVEPORT, LOUISIANA

Veterans
Administration