




B
one inch = one foot

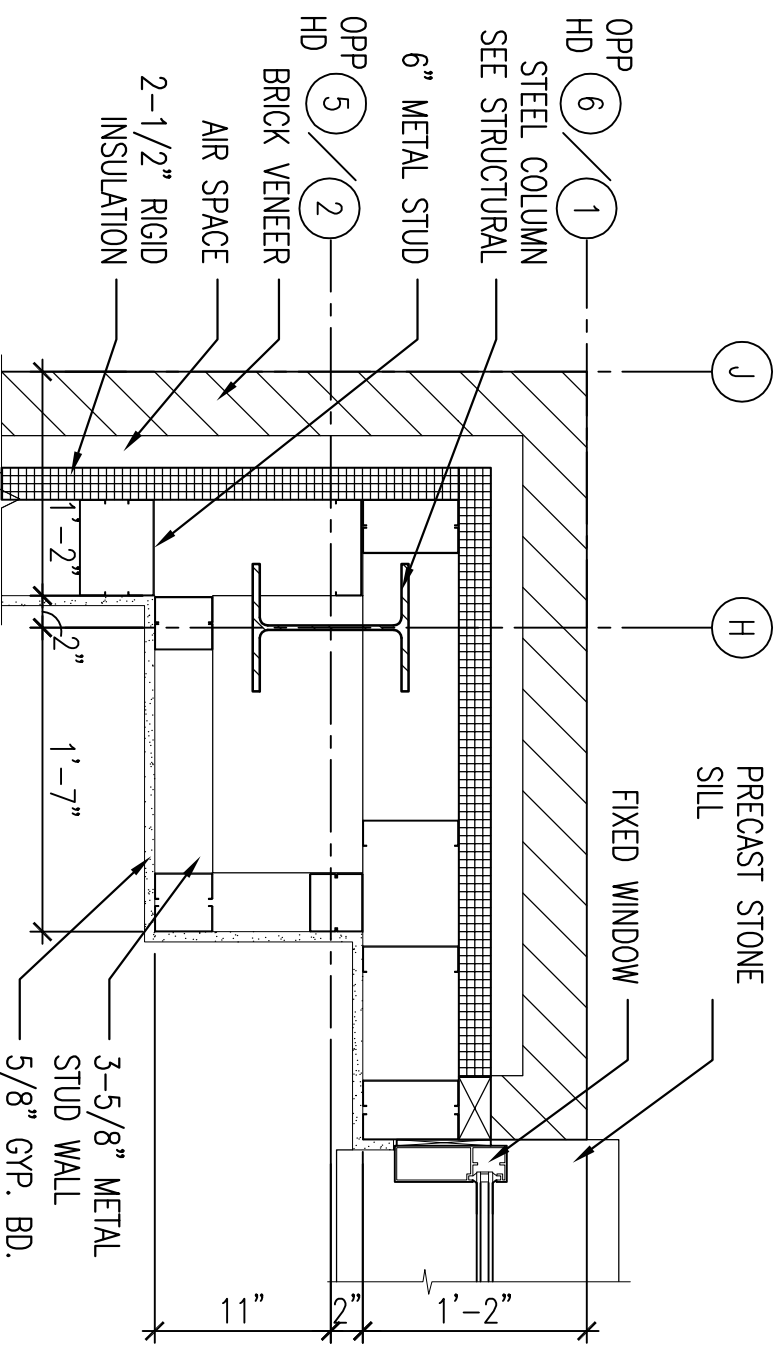


1 COLUMN DETAIL @ H & 2
ASOS 1" = 1'-0"

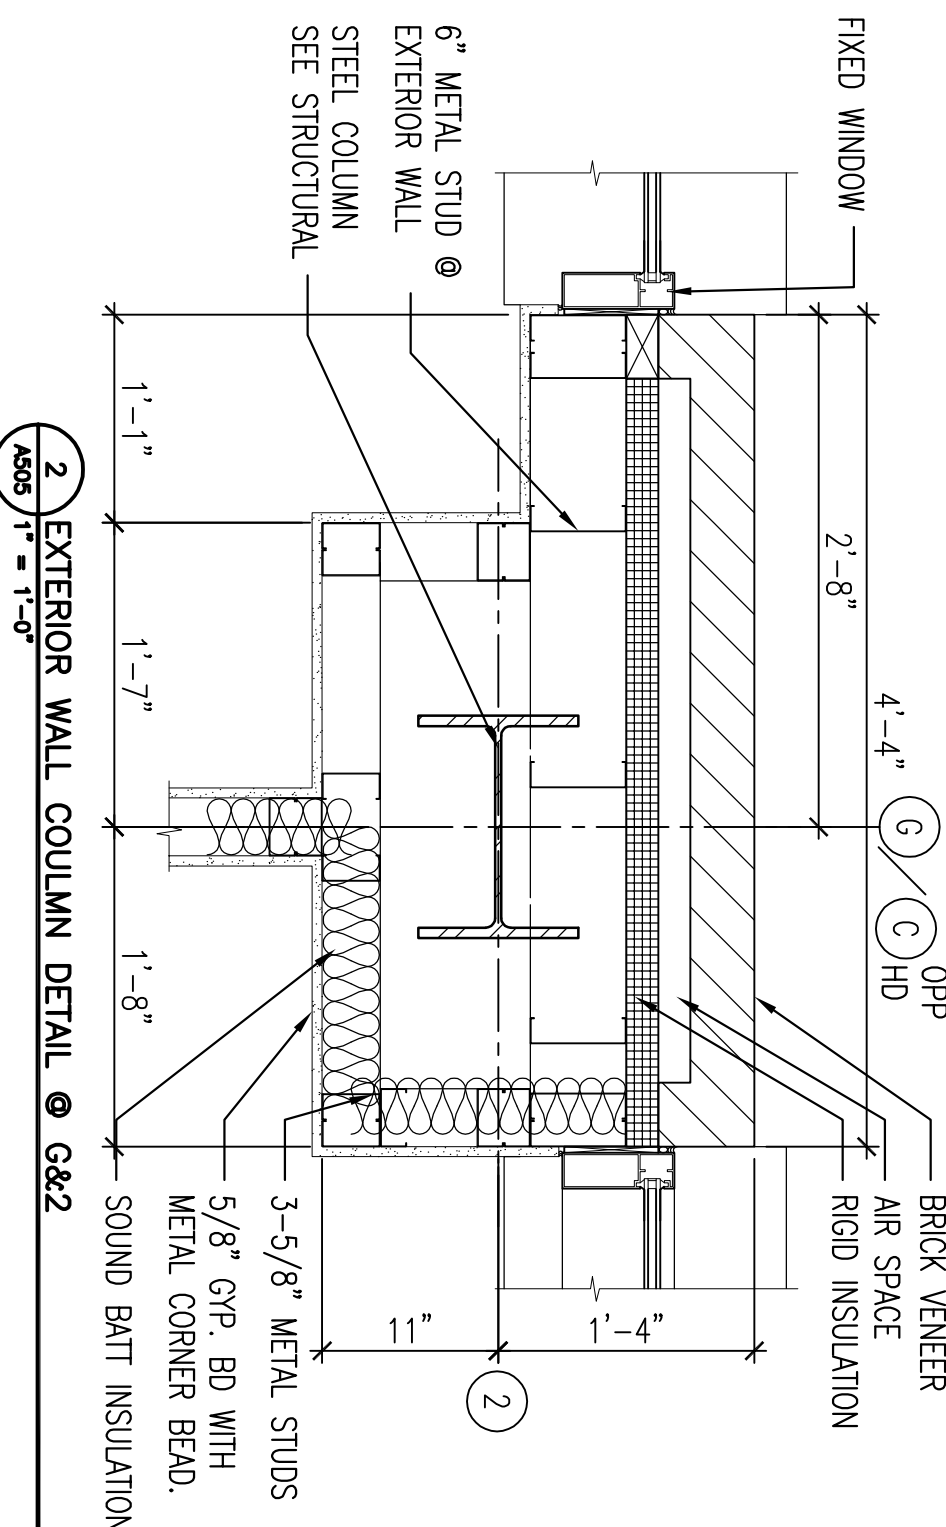

2 EXTERIOR WALL COLUMN DETAIL @ G&2
ASOS 1" = 1'-0"

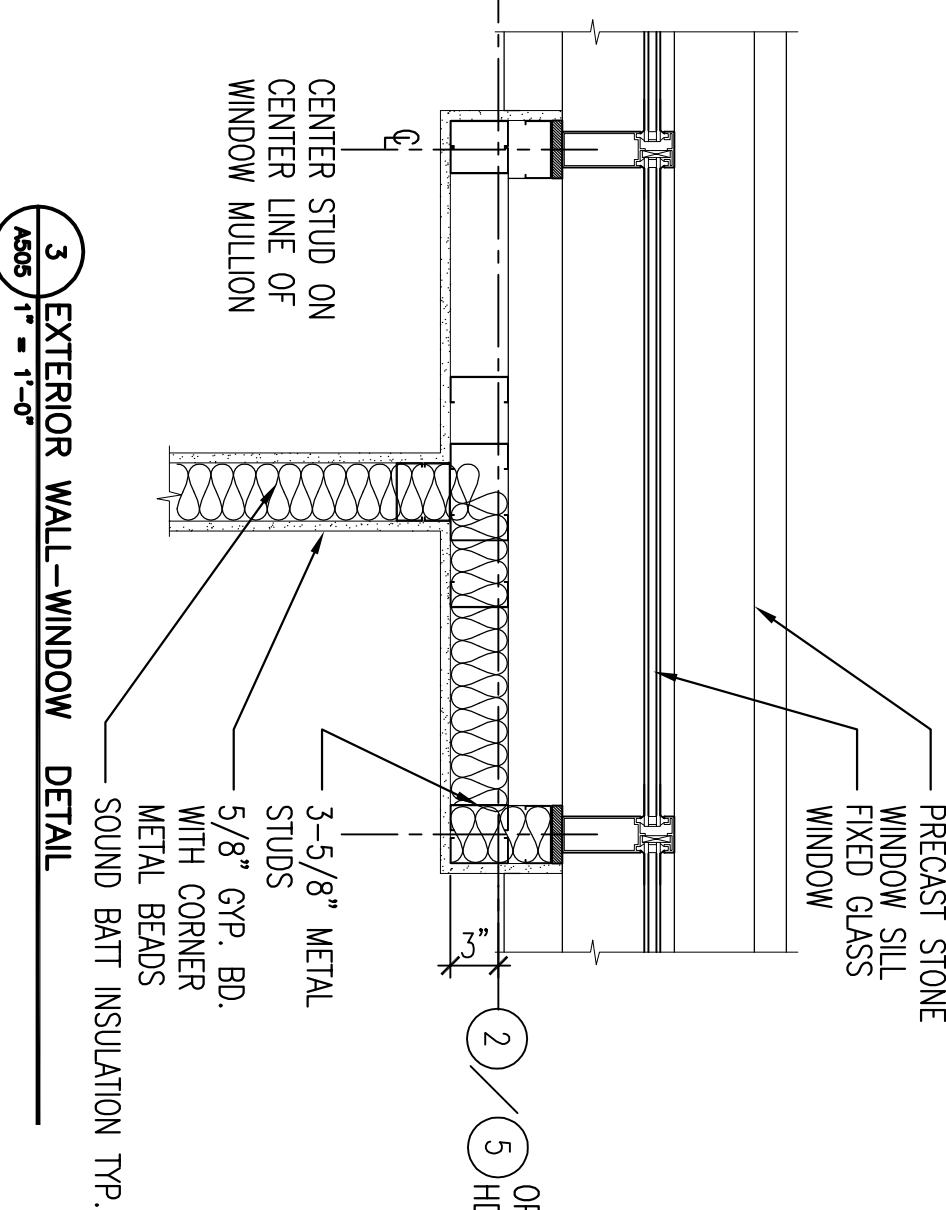


3 EXTERIOR WALL-WINDOW DETAIL
ASOS 1" = 1'-0"

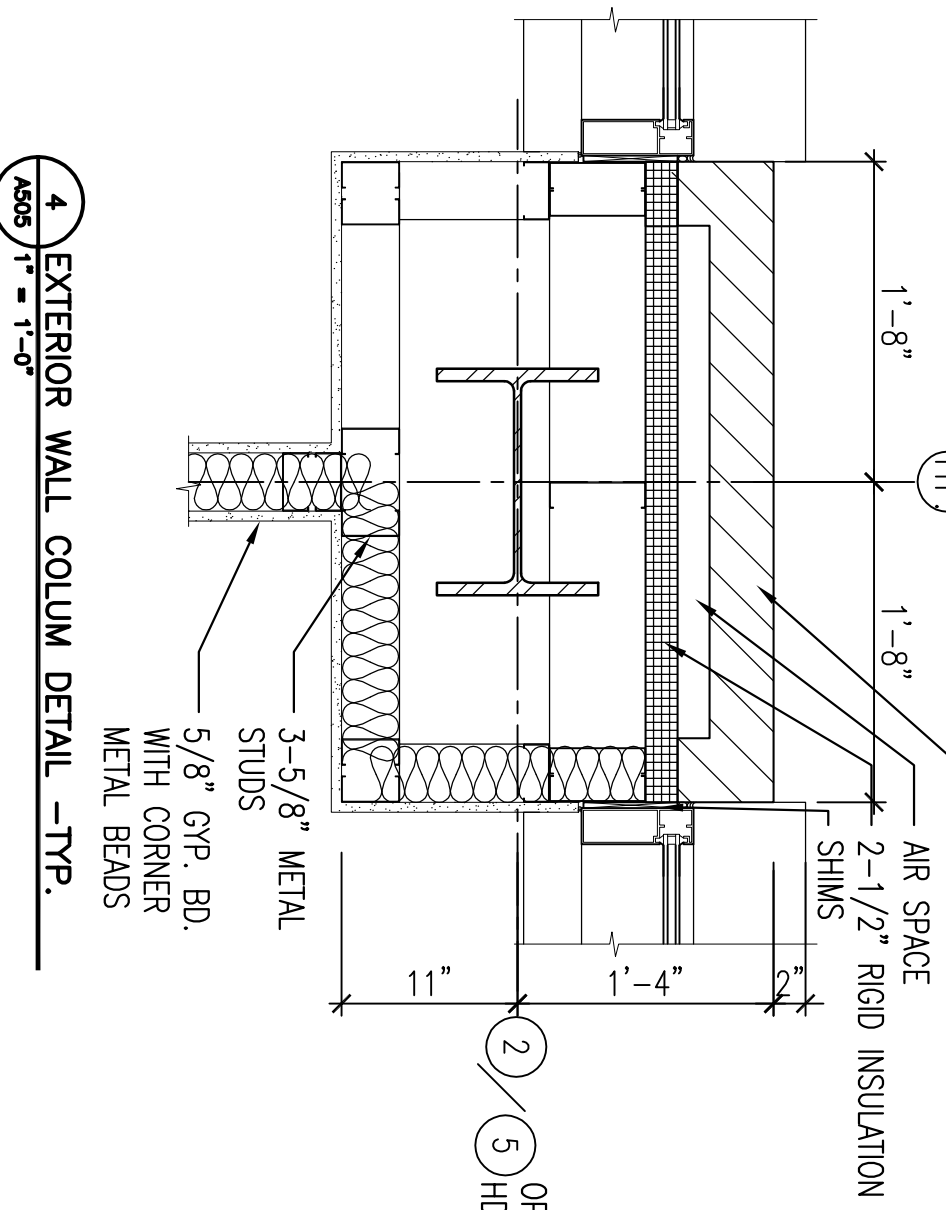


4 EXTERIOR WALL COLUMN DETAIL - TYP.
ASOS 1" = 1'-0"


C
three-quarters inch = one foot

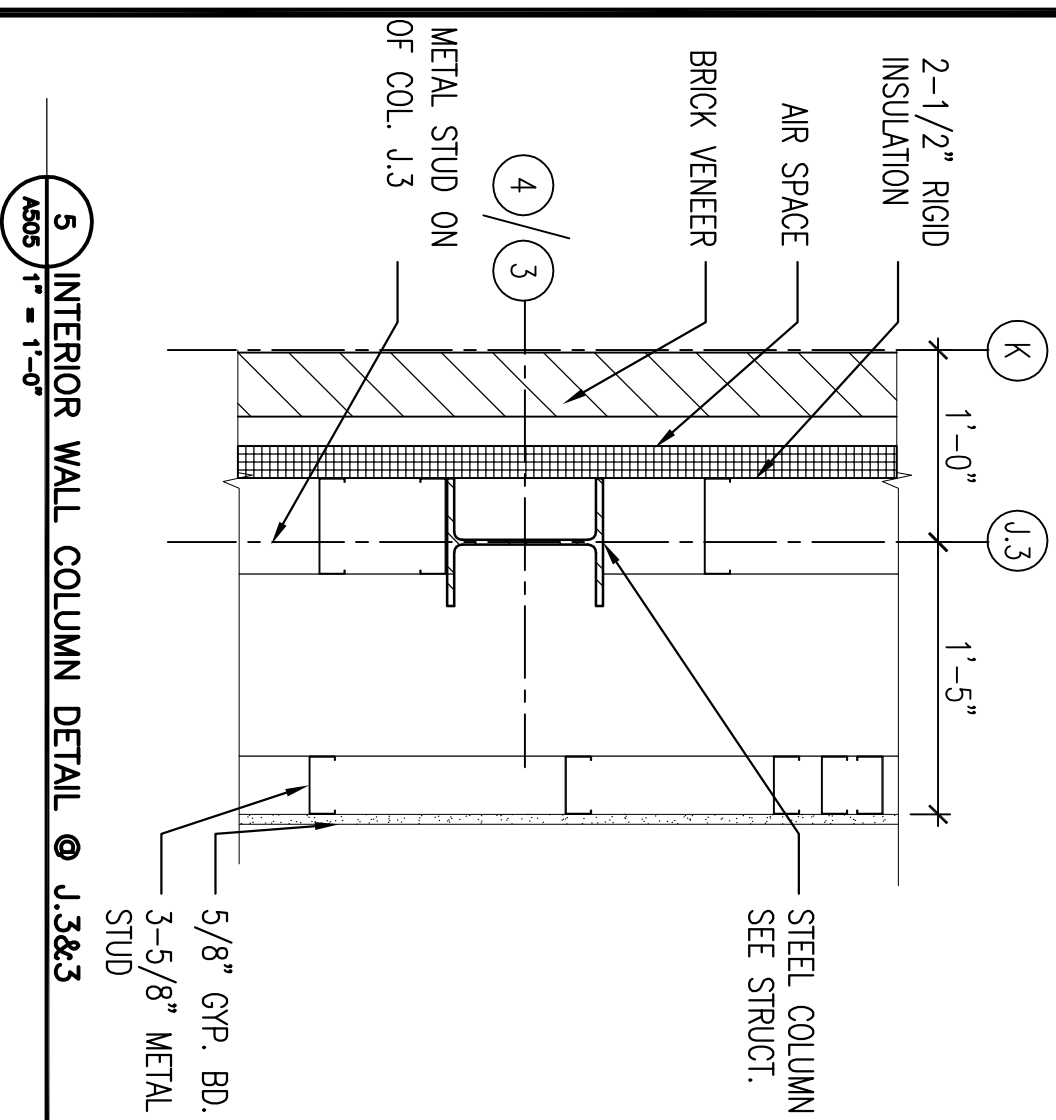


5 INTERIOR WALL COLUMN DETAIL @ J, K&3
ASOS 1" = 1'-0"

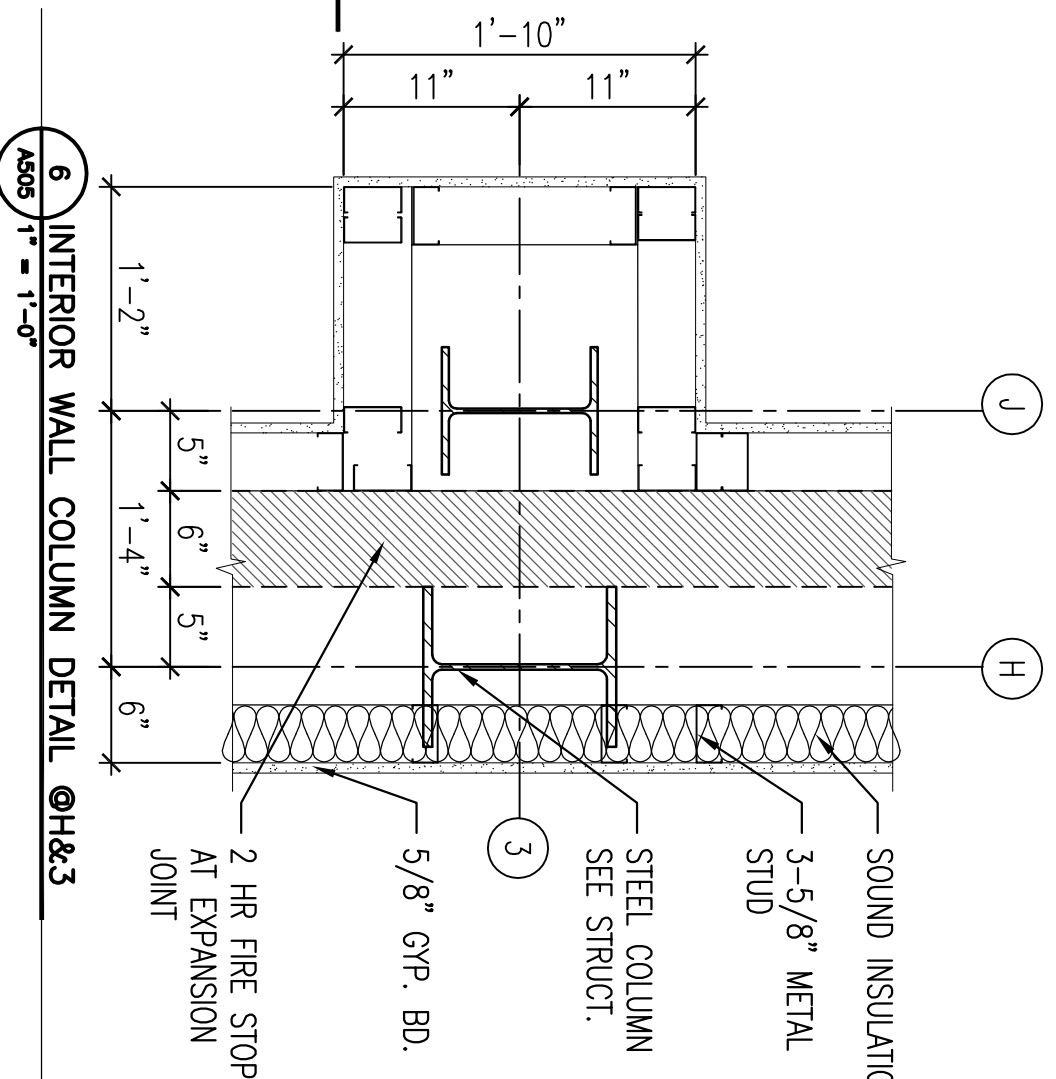


6 INTERIOR WALL COLUMN DETAIL @ H&3
ASOS 1" = 1'-0"

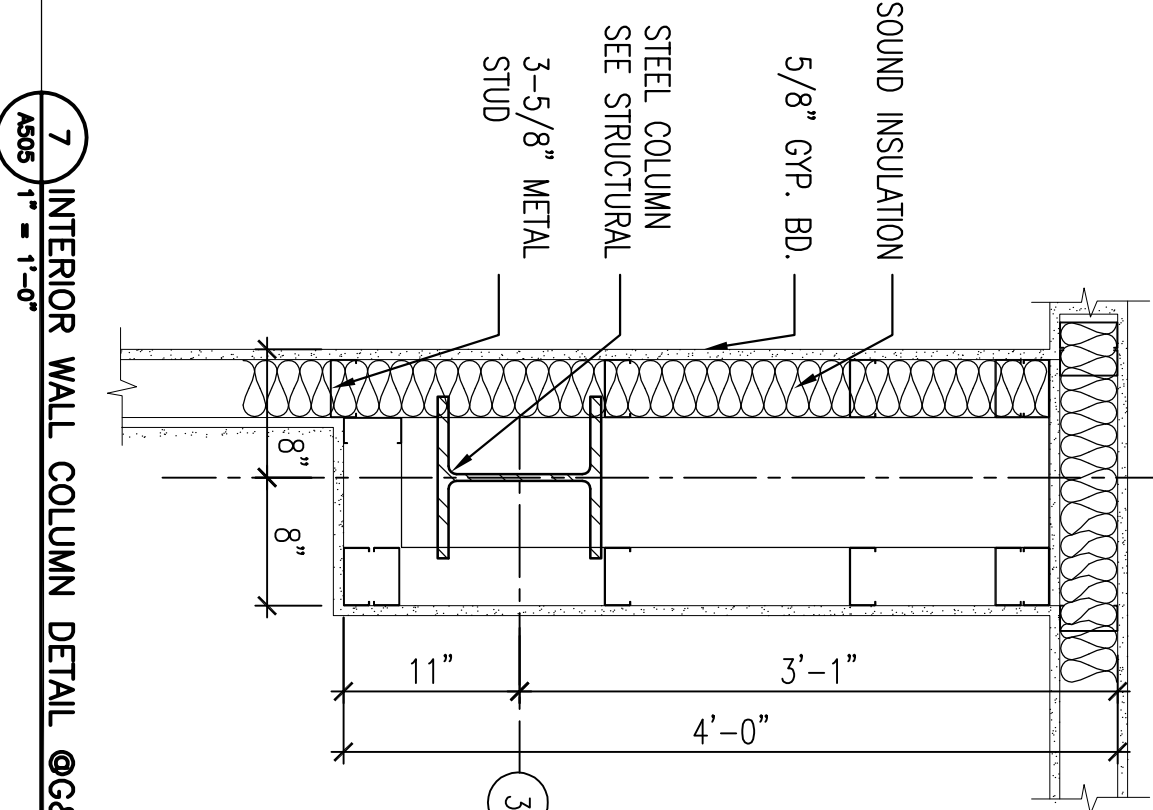


7 INTERIOR WALL COLUMN DETAIL @ G&3
ASOS 1" = 1'-0"

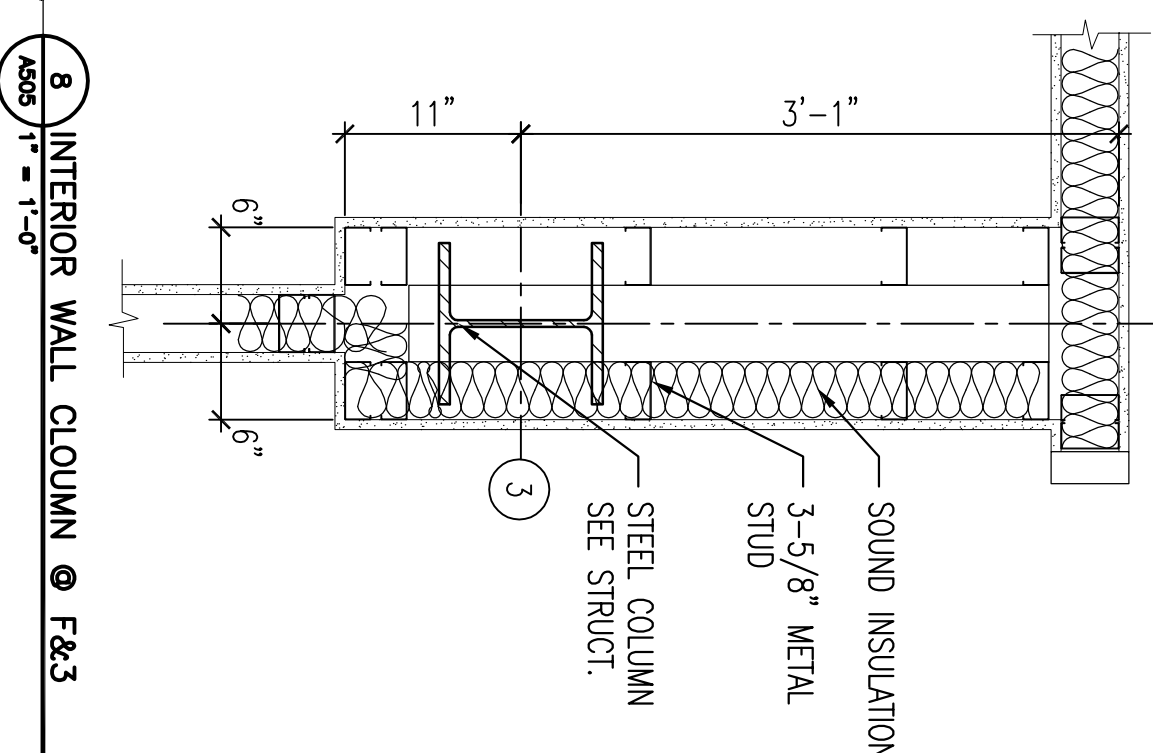

8 INTERIOR WALL COLUMN @ F&3
ASOS 1" = 1'-0"

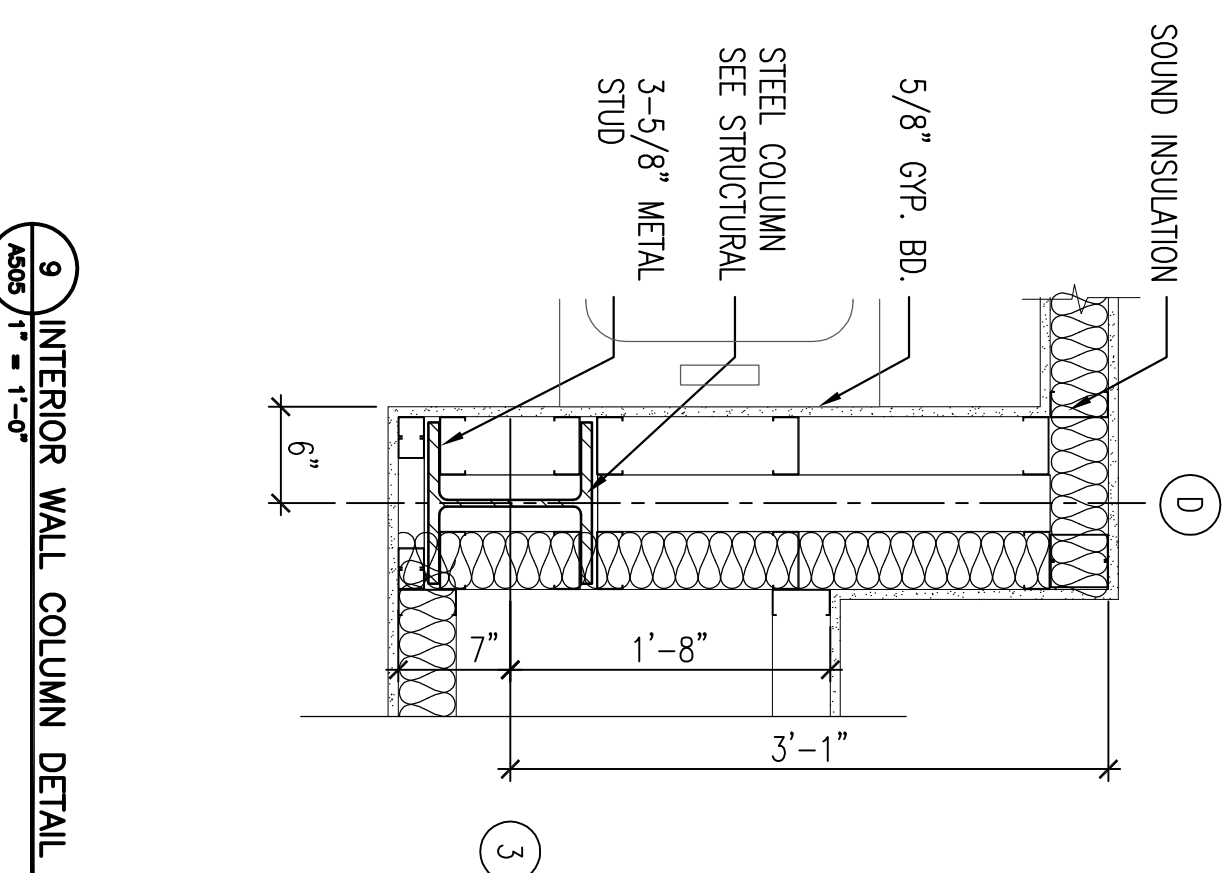


9 INTERIOR WALL COLUMN DETAIL @ D&9
ASOS 1" = 1'-0"

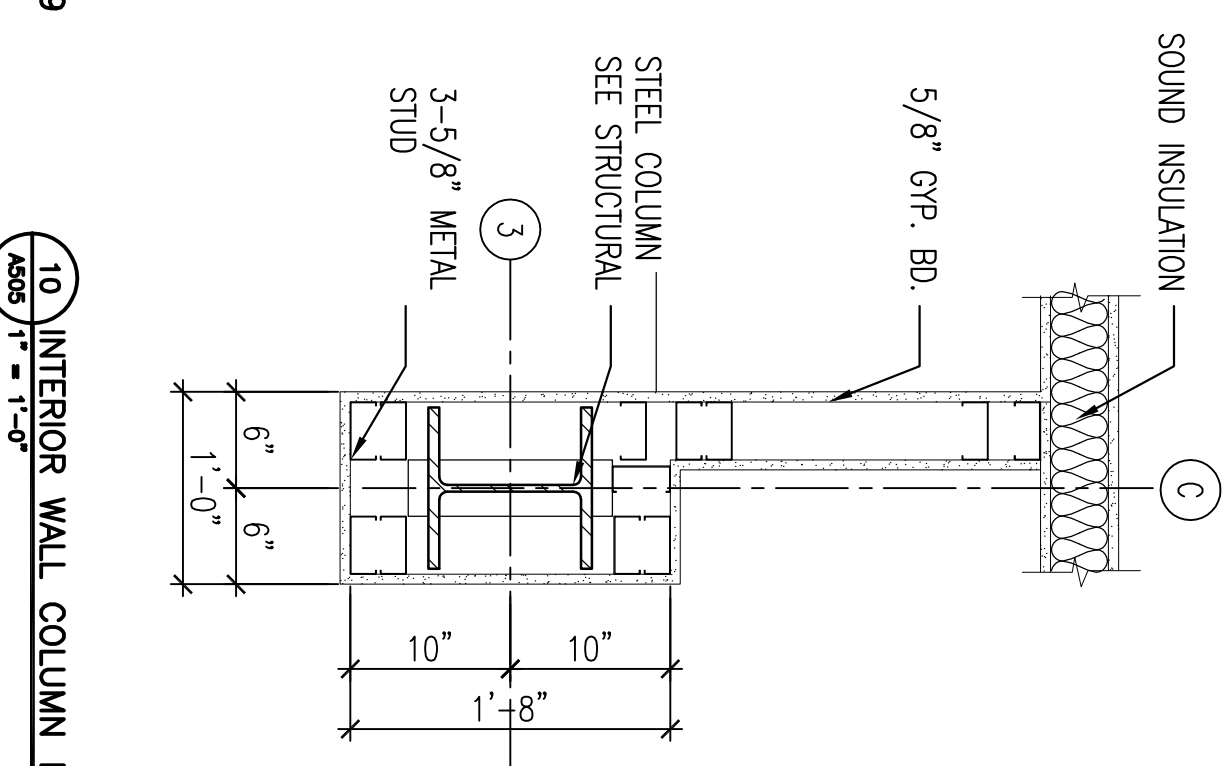


10 INTERIOR WALL COLUMN DETAIL @ C&3
ASOS 1" = 1'-0"


D
three-eighths inch = one foot

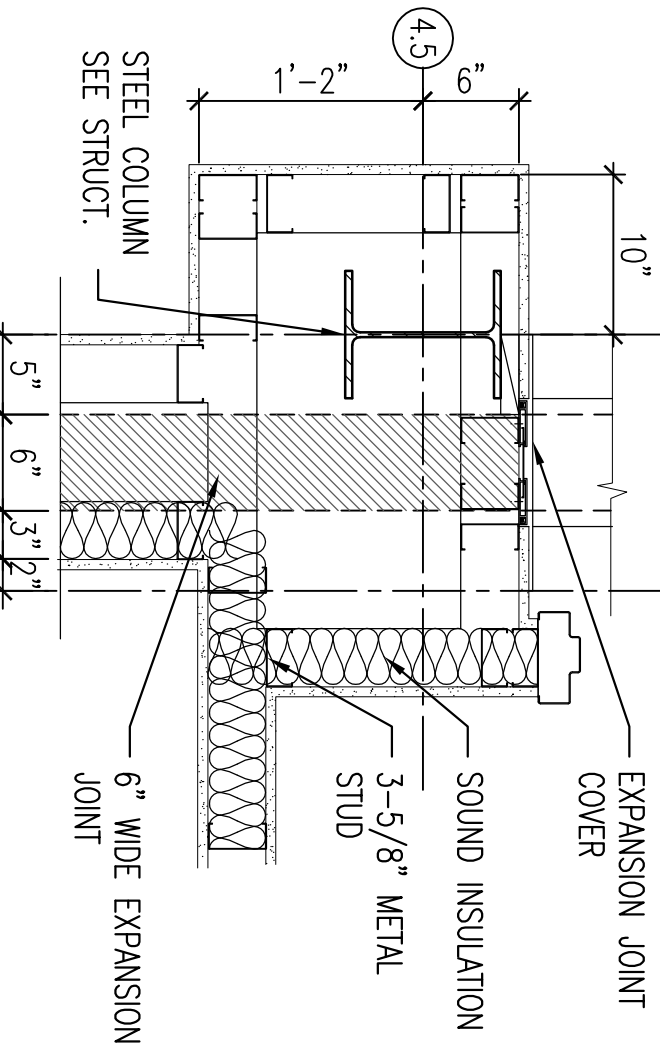


11 INTERIOR WALL COLUMN DETAIL @ J
ASOS 1" = 1'-0"

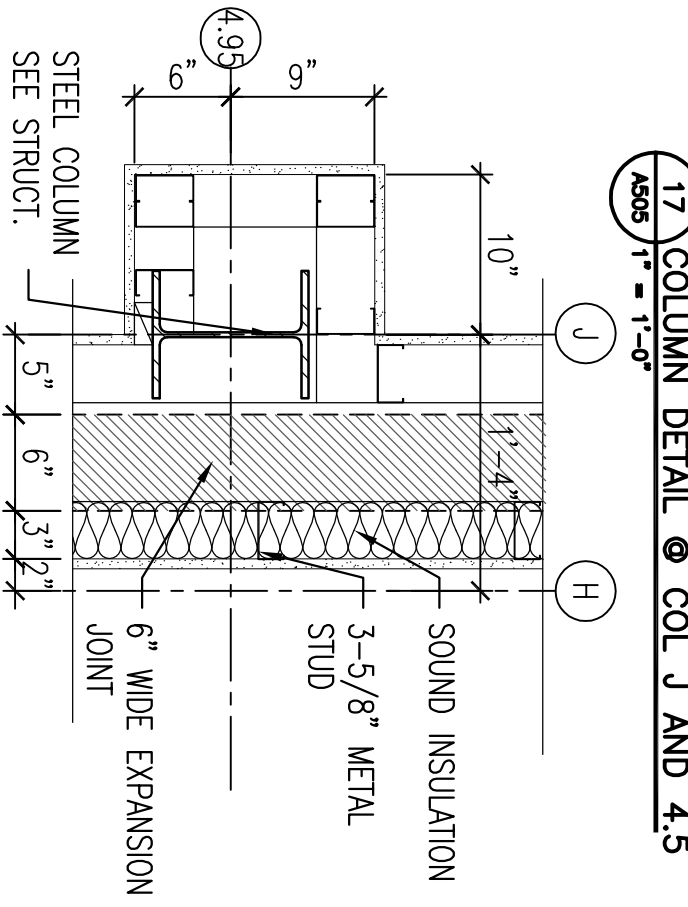


12 INTERIOR WALL COLUMN @ H&4
ASOS 1" = 1'-0"

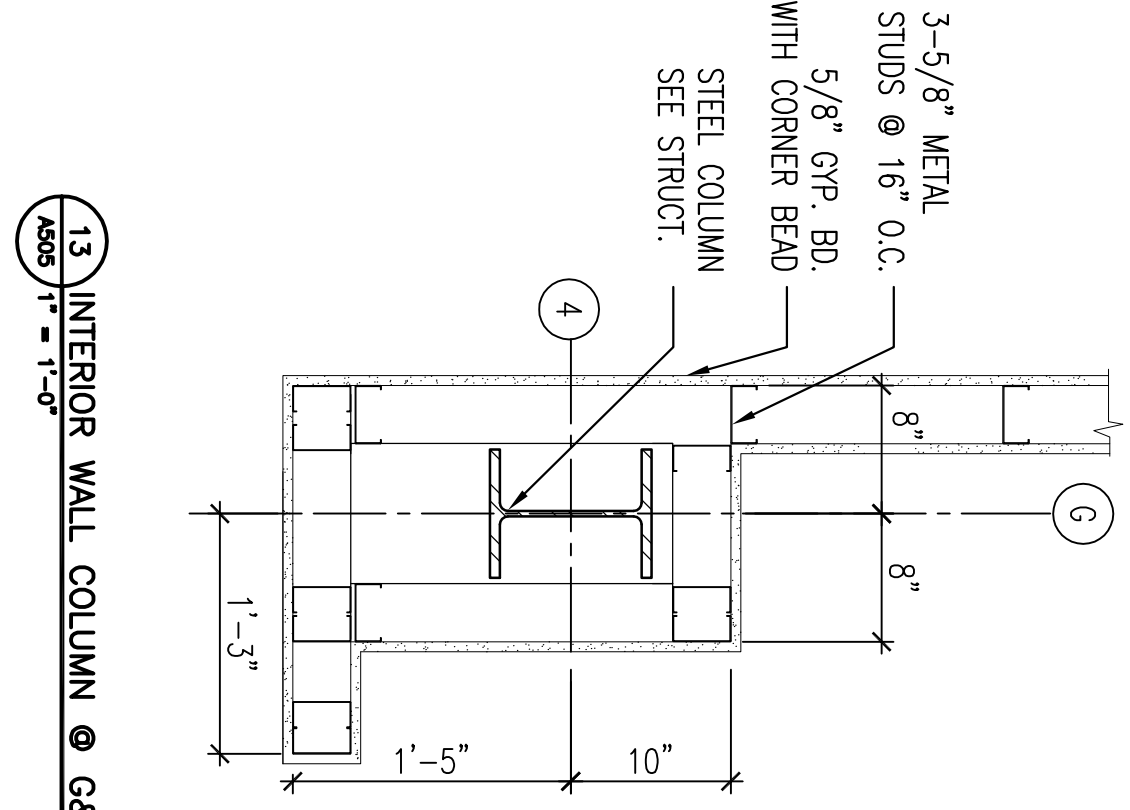


13 INTERIOR WALL COLUMN @ G&4
ASOS 1" = 1'-0"

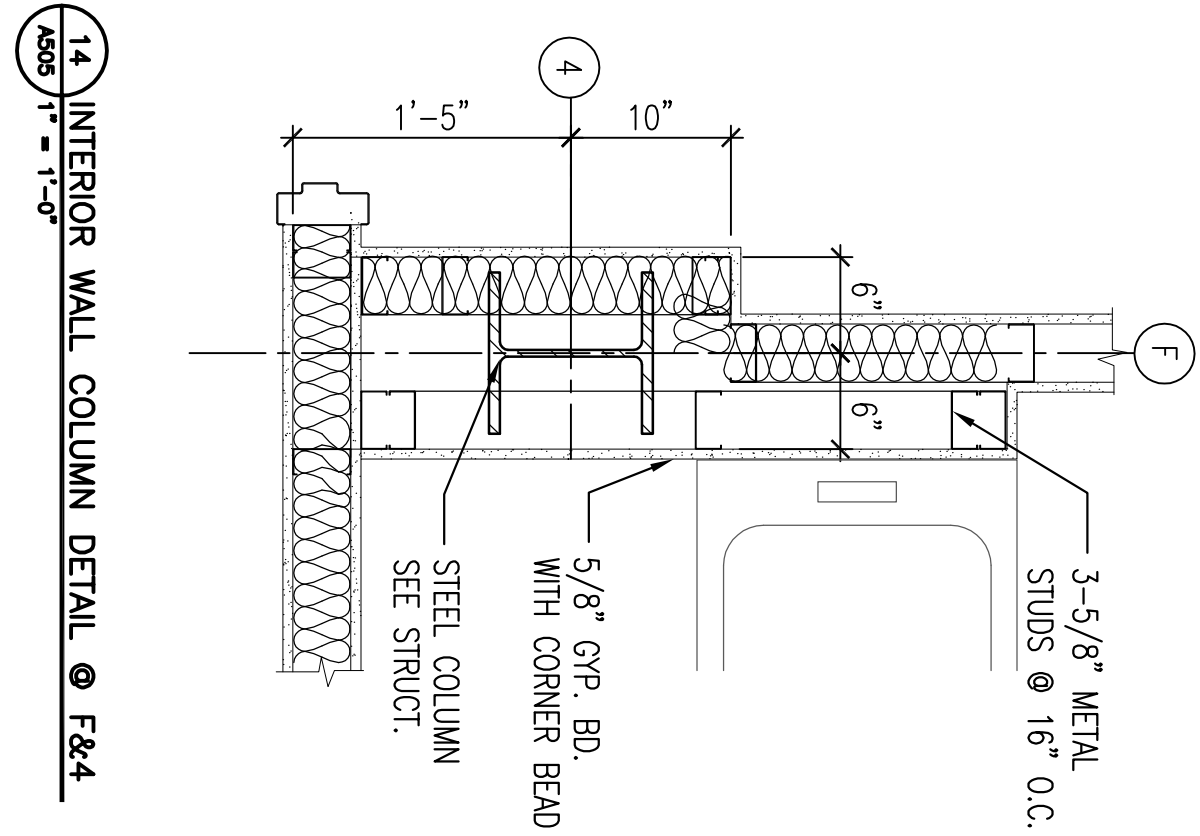


14 INTERIOR WALL COLUMN DETAIL @ F&4
ASOS 1" = 1'-0"

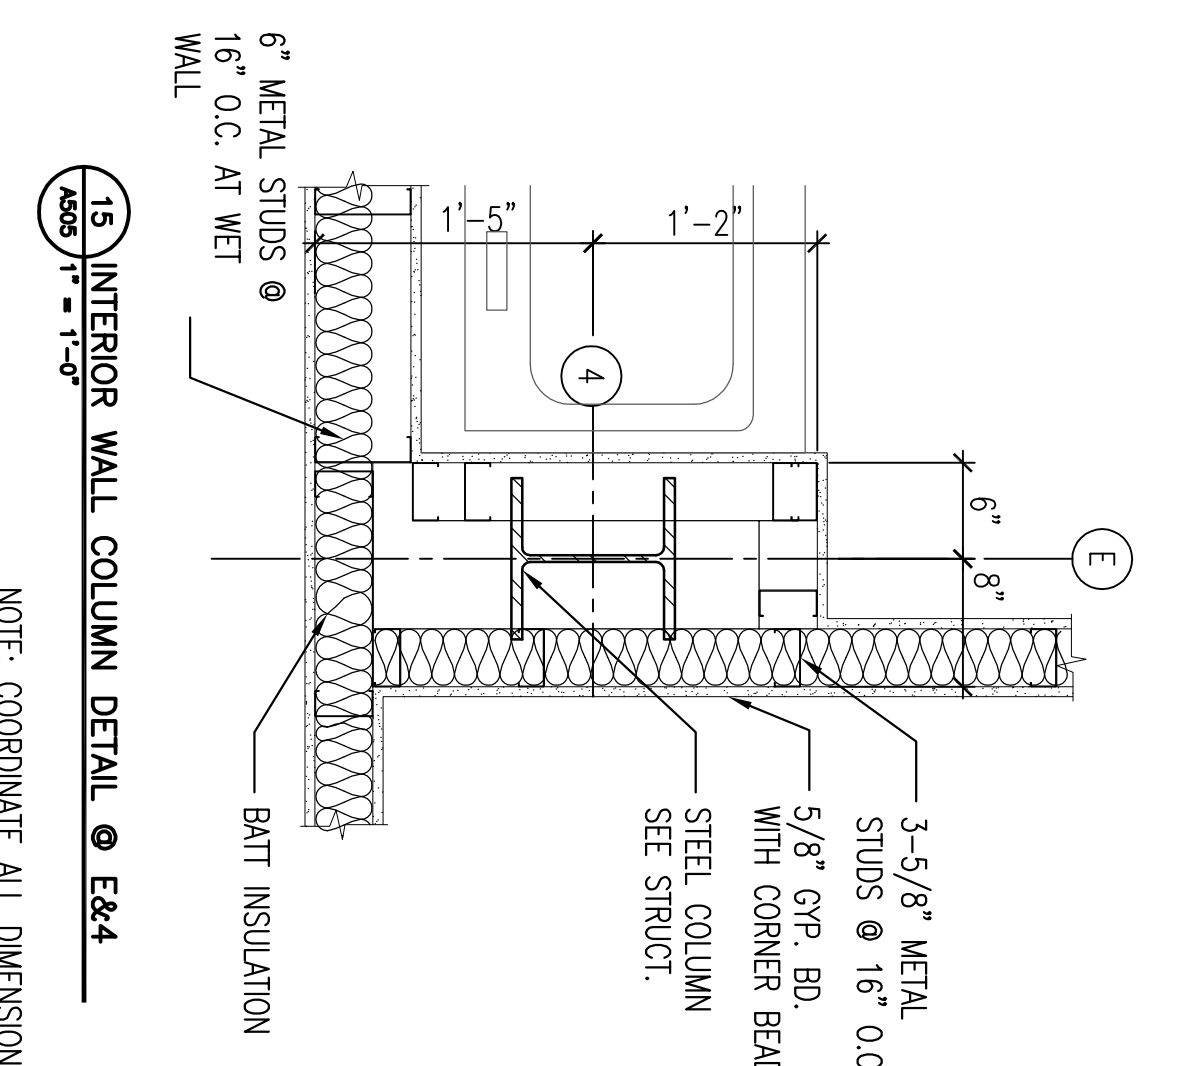


15 INTERIOR WALL COLUMN DETAIL @ E&4
ASOS 1" = 1'-0"

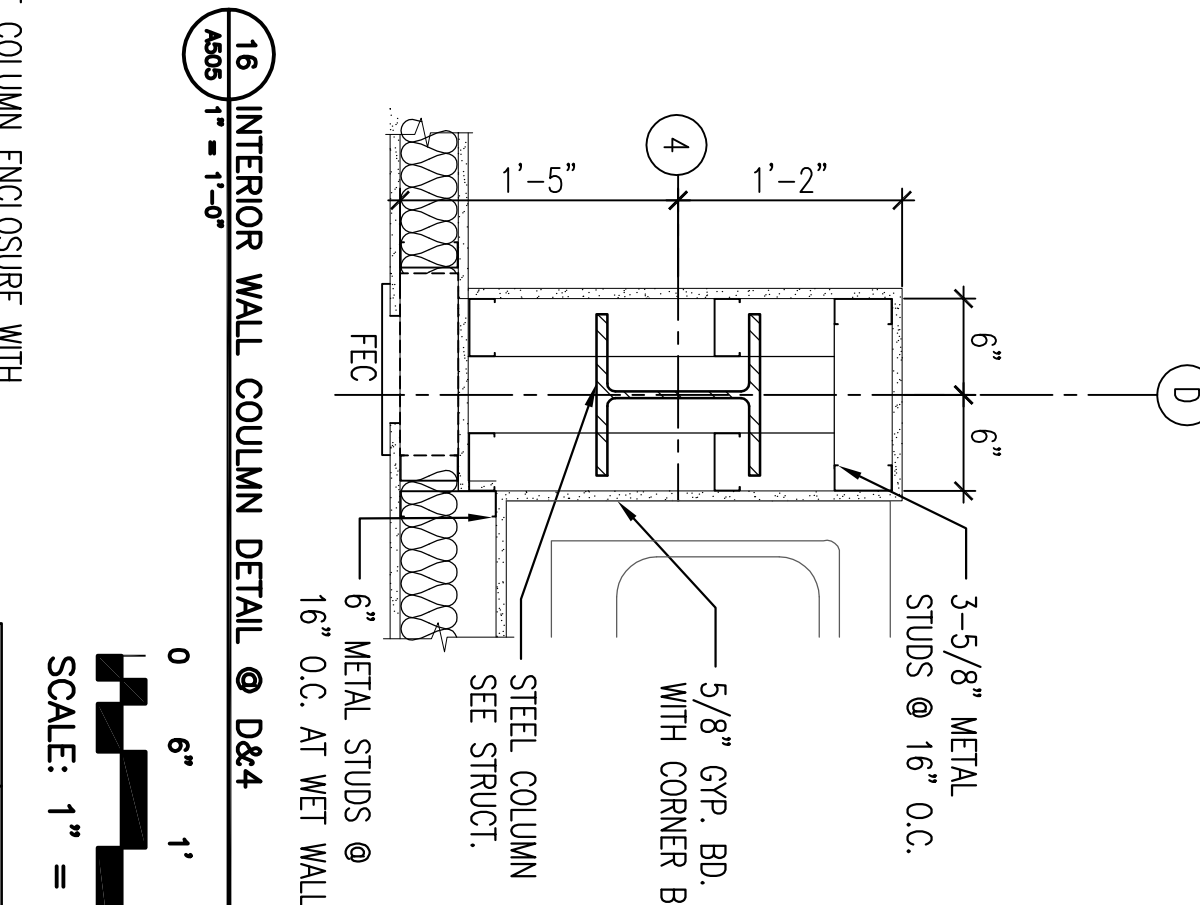

16 INTERIOR WALL COLUMN DETAIL @ D&4
ASOS 1" = 1'-0"

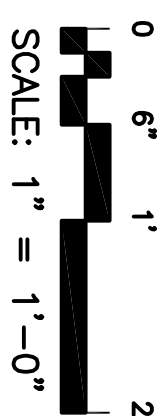


NOTE: COORDINATE ALL DIMENSIONS AT COLUMN ENCLOSURE WITH VERTICAL UTILITY RUNS. ENCLOSURES MAY BE LARGER TO CONTAIN UTILITY PIPING.

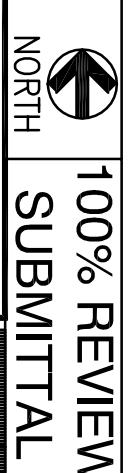

Toland ♦ Mizell ♦ Molnar, LLC

590 MEANS STREET NW,
SUITE 200
ATLANTA, GA. 30318
404-214-9774

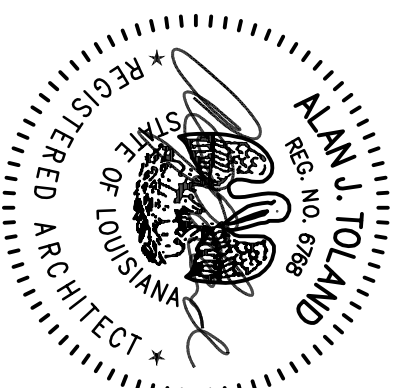

COLUMN DETAILS


2ND FLOOR OUTPATIENT
MENTAL HEALTH

Drawing Title		Project Title	
COLUMNS		2ND FLOOR OUTPATIENT MENTAL HEALTH	
Approved Project Engineer		Project No. W256-C-1047	
Building Number BLDG 1 SOUTH WING		Checked -	
Location VIA MEDICAL CENTER SHEVEPORT, LOUISIANA		Drawn -	
Dwg. - 01 -		Drawing No. A505	
Veterans Administration		100% REVIEW SUBMITTAL	


F
one-eighth inch = one foot



E
one-quarter inch = one foot

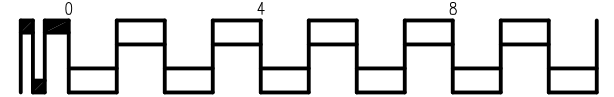

C
one-half inch = one foot

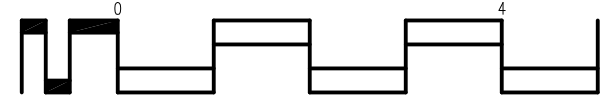

B
one inch = one foot

