


one inch = one foot
three-quarters inch = one foot
one-half inch = one foot
three-eighths inch = one foot
one-quarter inch = one foot
one-eighth inch = one foot

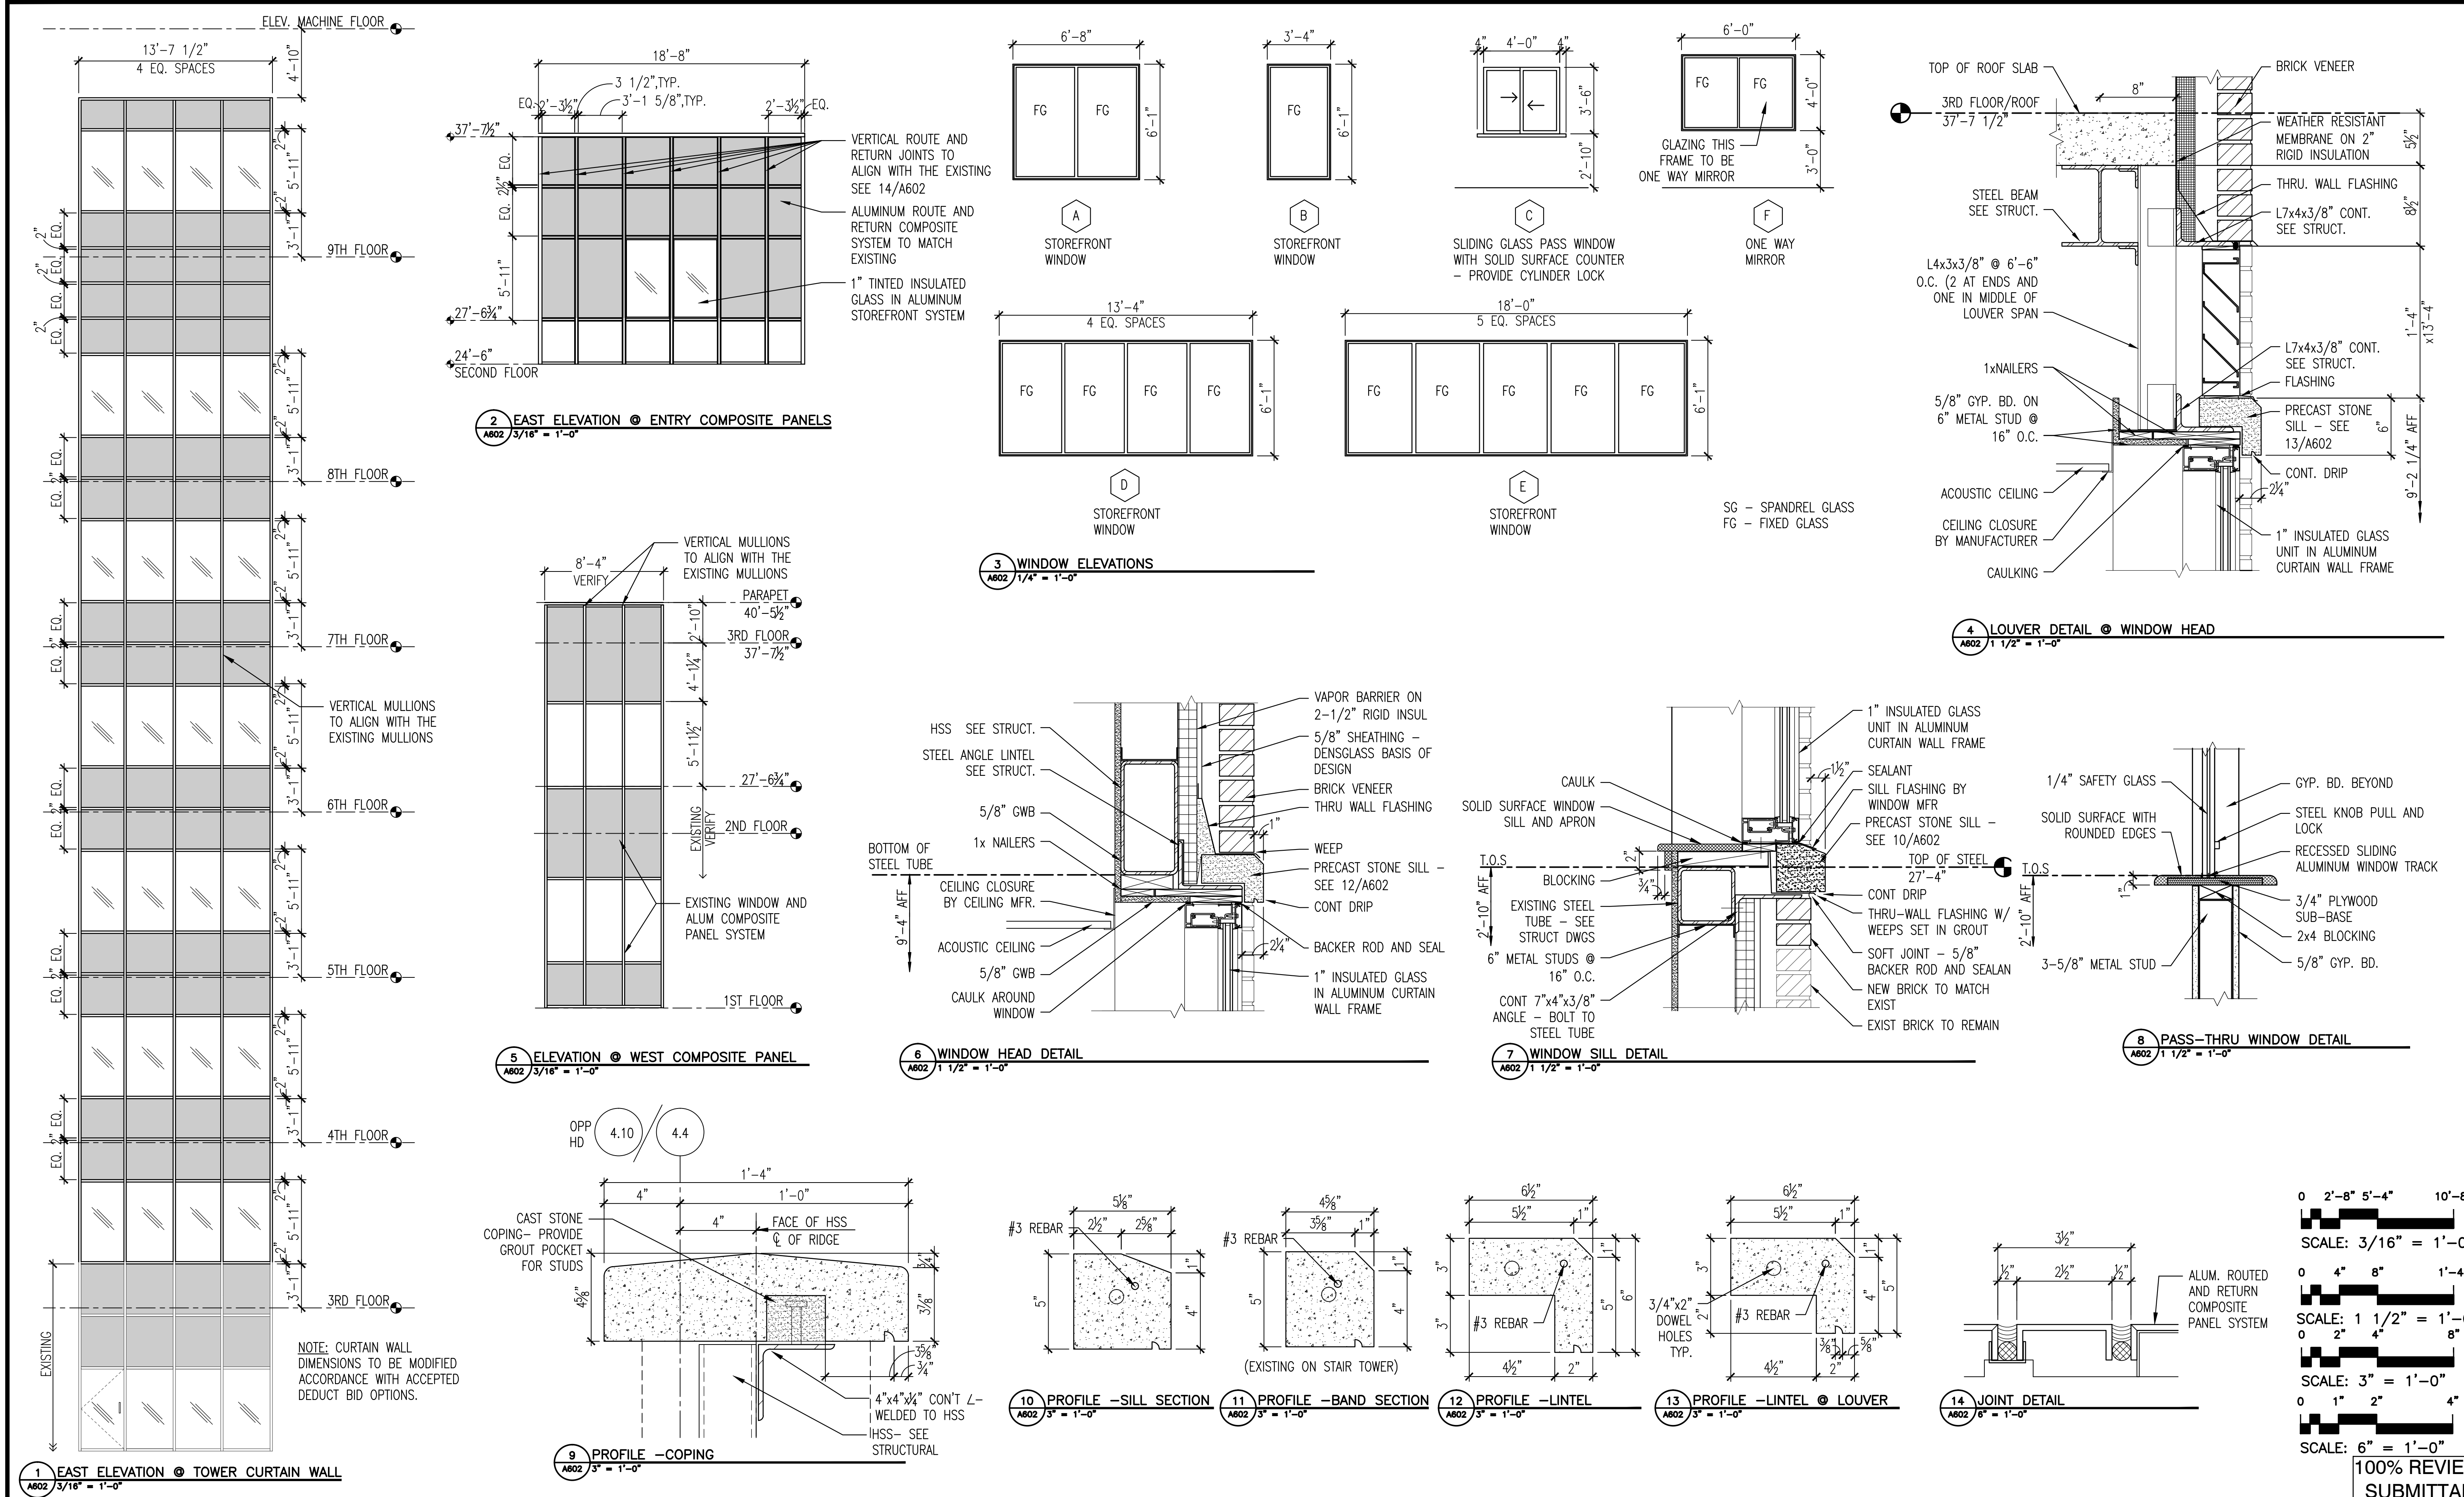

Revisions	Date	Toland ♦ Mizell ♦ Molnar, LLC 590 MEANS STREET NW, SUITE 200 ATLANTA, GA, 30318 404-214-9774			Drawing Title		Project Title		Date			
					WINDOW SCHEDULE, ELEVATIONS AND DETAILS		2ND FLOOR OUTPATIENT MENTAL HEALTH		05-25-2011			
					Approved Project Engineer		Building Number BLDG 1 SOUTH WING		Checked -	Drawn -	Project No. VA256-C-1047	
					Location VA MEDICAL CENTER SHREVEPORT, LOUISIANA		Drawing No. A602		Dwg. - Of -			

100% REVIEW SUBMITTAL

Veterans Administration