

NEW WORK KEYED NOTES:

(THIS SHEET ONLY)

- EXISTING PLUMBING PIPING TO REMAIN.
- EXISTING SANITARY SEWER RISER TO REMAIN.
- EXISTING VENT RISER TO REMAIN.
- EXISTING STORM DRAINAGE RISER TO REMAIN.
- EXISTING DOMESTIC COLD WATER SUPPLY, HOT WATER SUPPLY, AND HOT WATER RETURN PIPING UP TO REMAIN.
- EXISTING FLOOR DRAIN TO REMAIN.
- EXISTING WALL HYDRANT TO REMAIN.
- CONNECT NEW SANITARY SEWER PIPING TO EXISTING SANITARY SEWER PIPING ABOVE BASEMENT CEILING AT APPROXIMATE LOCATION INDICATED. ROUTE SANITARY SEWER PIPING ABOVE CEILING AS SHOWN.
- CONNECT NEW SANITARY SEWER PIPING TO EXISTING SANITARY SEWER PIPING ABOVE BASEMENT CEILING AT APPROXIMATE LOCATION INDICATED. CEILING AT APPROXIMATE LOCATION INDICATED. ROUTE VENT PIPING ABOVE CEILING AS SHOWN.
- VA FURNISHED CONTRACTOR INSTALLED SUMP PUMP IN SUMP PIT.
- CONTRACTOR SHALL ROUTE PUMP DISCHARGE BRACKETED DOWN WALL AND SPILL INTO SERVICE SINK.

GENERAL NOTES

- ALL EXISTING PLUMBING FIXTURES SERVING BASEMENT SHALL REMAIN.
- ALL EXISTING PLUMBING PIPING SERVING THE BASEMENT FIXTURES TO REMAIN.
- CONTRACTOR SHALL REPAIR FLOOR HOLES AS PIPING IS REMOVED TO MATCH EXISTING FLOOR. REFER TO ARCHITECTURAL DRAWINGS FOR ADDITIONAL INFORMATION ON THE FLOOR REPAIR.




PIPING BASEMENT PLAN – PLUMBING
SCALE: 1/8" = 1'-0"



Revisions	Date

Toland ♦ Mizell ♦ Molnar, LLC

590 MEANS STREET NW,
SUITE 200
ATLANTA, GA, 30318
404-214-9774

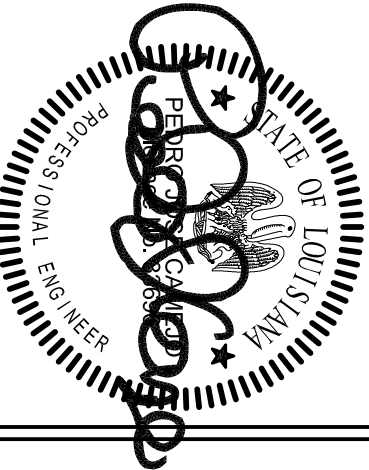

Drawing Title
PIPING BASEMENT PLAN PLUMBING
Approved Project Engineer

Project Title
2ND FLOOR OUTPATIENT MENTAL HEALTH
Building Number
BLDG 1 SOUTH WING
Location
VA MEDICAL CENTER SHREVEPORT, LOUISIANA

100% REVIEW SUBMITTAL
Date
05-25-2011
Project No.
VA256-C-1047
Dwg. No.
P101
Veterans Administration